

High Speed 2 - 1MC06 - Stage One C2 - MWCC – North Portal of Chiltern Tunnels to Brackley

Report on Twyford Embankment Cross Sections

1MC06-CEK-CV-REP-CS06_CL10-000005

Rev	Date	Author	Checked by	Approved by	Revision Details	EKFB Reviewer
C02	16/03/2022	j.blanchard	S.Chillet	R.Platt	Updated in line with comments	Scott Neno
P02	09/07/2021	A.Mathieu-Gabelier	j.blanchard	R.Platt	Updated for detailed design	Scott Neno
C01	10/10/2019	Y. Chouchene	Gilles Bertolus	Andrew Barbour	First Issue	Moustapha Diagne

Stakeholder review required (SRR)	Purpose of SRR
☐ County / District / London Borough Council	☐ Acceptance
☐ LOV	☐ Approval
☐ LUL	☐ No Objection
☐ NRL	☐ Consent
☐ TFL	
☐ Utilities Company	
☐ Other (please specify)	

Contents

1	INTRODUCTION	2
2	LEGEND	5
3	ACRONYMS	5
	APPENDIX A	6
	Appendix Sub Heading	6

1 Introduction







This report provides a summary of the cross sections for this earthworks asset.

Description	Ref:
C2.2 Twyford embankment Earthworks Typical Cross Section Ch. 80+862 to 80+980	Fig A
C2.2 Twyford embankment Earthworks Typical Cross Section Ch. 80+980 to 81+300	Fig B
C2.2 Twyford embankment Earthworks Typical Cross Section Ch. 81+300 to 81+431	Fig C
C2.2 Twyford embankment Earthworks Typical Cross Section Ch. 81+431 to 81+500	Fig D
C2.2 Twyford embankment Earthworks Typical Cross Section Ch. 81+500 to 81+657	Fig E
C2.2 Twyford embankment Earthworks Typical Cross Section Ch. 81+657 to 82+289	Fig F
Twyford Embankment - Earthworks Sections Ch 80+862 to 80+880	Fig 01
Twyford Embankment - Earthworks Sections Ch 80+900 to 80+920	Fig 02
Twyford Embankment - Earthworks Sections Ch 80+940 to 80+947	Fig 03
Twyford Embankment - Earthworks Sections Ch 80+960 to 80+980	Fig 04
Twyford Embankment - Earthworks Sections Ch 81+000 to 81+020	Fig 05
Twyford Embankment - Earthworks Sections Ch 81+040 to 81+060	Fig 06
Twyford Embankment - Earthworks Sections Ch 81+080 to 81+100	Fig 07
Twyford Embankment - Earthworks Sections Ch 81+120 to 81+140	Fig 08
Twyford Embankment - Earthworks Sections Ch 81+160 to 81+180	Fig 09
Twyford Embankment - Earthworks Sections Ch 81+200 to 81+220	Fig 10
Twyford Embankment - Earthworks Sections Ch 81+240 to 81+260	Fig 11
Twyford Embankment - Earthworks Sections Ch 81+280 to 81+300	Fig 12
Twyford Embankment - Earthworks Sections Ch 81+320 to 81+340	Fig 13
Twyford Embankment - Earthworks Sections Ch 81+360 to 81+380	Fig 14

Twyford Embankment - Earthworks Sections Ch 81+400 to 81+420	Fig 15
Twyford Embankment - Earthworks Sections Ch 81+440 to 81+460	Fig 16
Twyford Embankment - Earthworks Sections Ch 81+480 to 81+500	Fig 17
Twyford Embankment - Earthworks Sections Ch 81+520 to 81+540	Fig 18
Twyford Embankment - Earthworks Sections Ch 81+560 to 81+580	Fig 19
Twyford Embankment - Earthworks Sections Ch 81+600 to 81+620	Fig 20
Twyford Embankment - Earthworks Sections Ch 81+640 to 81+660	Fig 21
Twyford Embankment - Earthworks Sections Ch 81+680 to 81+687	Fig 22
Twyford Embankment - Earthworks Sections Ch 81+700 to 81+701	Fig 23
Twyford Embankment - Earthworks Sections Ch 81+714.260 to 81+720	Fig 24
Twyford Embankment - Earthworks Sections Ch 81+740 to 81+760	Fig 25
Twyford Embankment - Earthworks Sections Ch 81+780 to 81+800	Fig 26
Twyford Embankment - Earthworks Sections Ch 81+820 to 81+840	Fig 27
Twyford Embankment - Earthworks Sections Ch 81+845 to 81+850	Fig 28
Twyford Embankment - Earthworks Sections Ch 81+860 to 81+880	Fig 29
Twyford Embankment - Earthworks Sections Ch 81+900 to 81+920	Fig 30
Twyford Embankment - Earthworks Sections Ch 81+940 to 81+950	Fig 31
Twyford Embankment - Earthworks Sections Ch 81+951.493 to 81+960	Fig 32
Twyford Embankment - Earthworks Sections Ch 81+980 to 82+000	Fig 33
Twyford Embankment - Earthworks Sections Ch 82+020 to 82+040	Fig 34
Twyford Embankment - Earthworks Sections Ch 82+045 to 82+060	Fig 35
Twyford Embankment - Earthworks Sections Ch 82+080 to 82+100	Fig 36
Twyford Embankment - Earthworks Sections Ch 82+102 to 82+120	Fig 37
Twyford Embankment - Earthworks Sections Ch 82+140 to 82+160	Fig 38
Twyford Embankment - Earthworks Sections Ch 82+171.114 to 82+180	Fig 39

Twyford Embankment - Earthworks Sections Ch 82+191.044 to 82+200	Fig 40
Twyford Embankment - Earthworks Sections Ch 82+220 to 82+240	Fig 41
Twyford Embankment - Earthworks Sections Ch 82+250 to 82+252.074	Fig 42
Twyford Embankment - Earthworks Sections Ch 82+260 to 82+279.614	Fig 43
Twyford Embankment - Earthworks Sections Ch 82+280 to 82+289	Fig 44

2 Legend

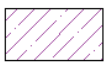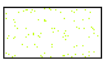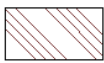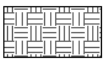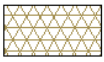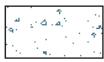	Excavate and replace		Starter layer
	Embankment		Placed Subsoil (Landscape)
	Topsoil Stripping		Topsoil stripping (Landscape)
	Filter drain		GFA (Landscape)
	Protection layer		GFL (Landscape)
	Prepared subgrade		GFB (Landscape)
	Flood protection fill		

3 Acronyms

LLAU: Limit of Land to be Acquired or Used




LOD: Limits of Deviation



APPENDIX A

Appendix Sub Heading


Number of Pages: 50

Interface Chainage Calvert cutting/Twyford embankment
(80+862)

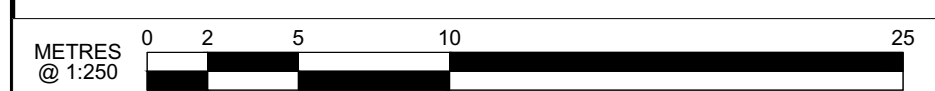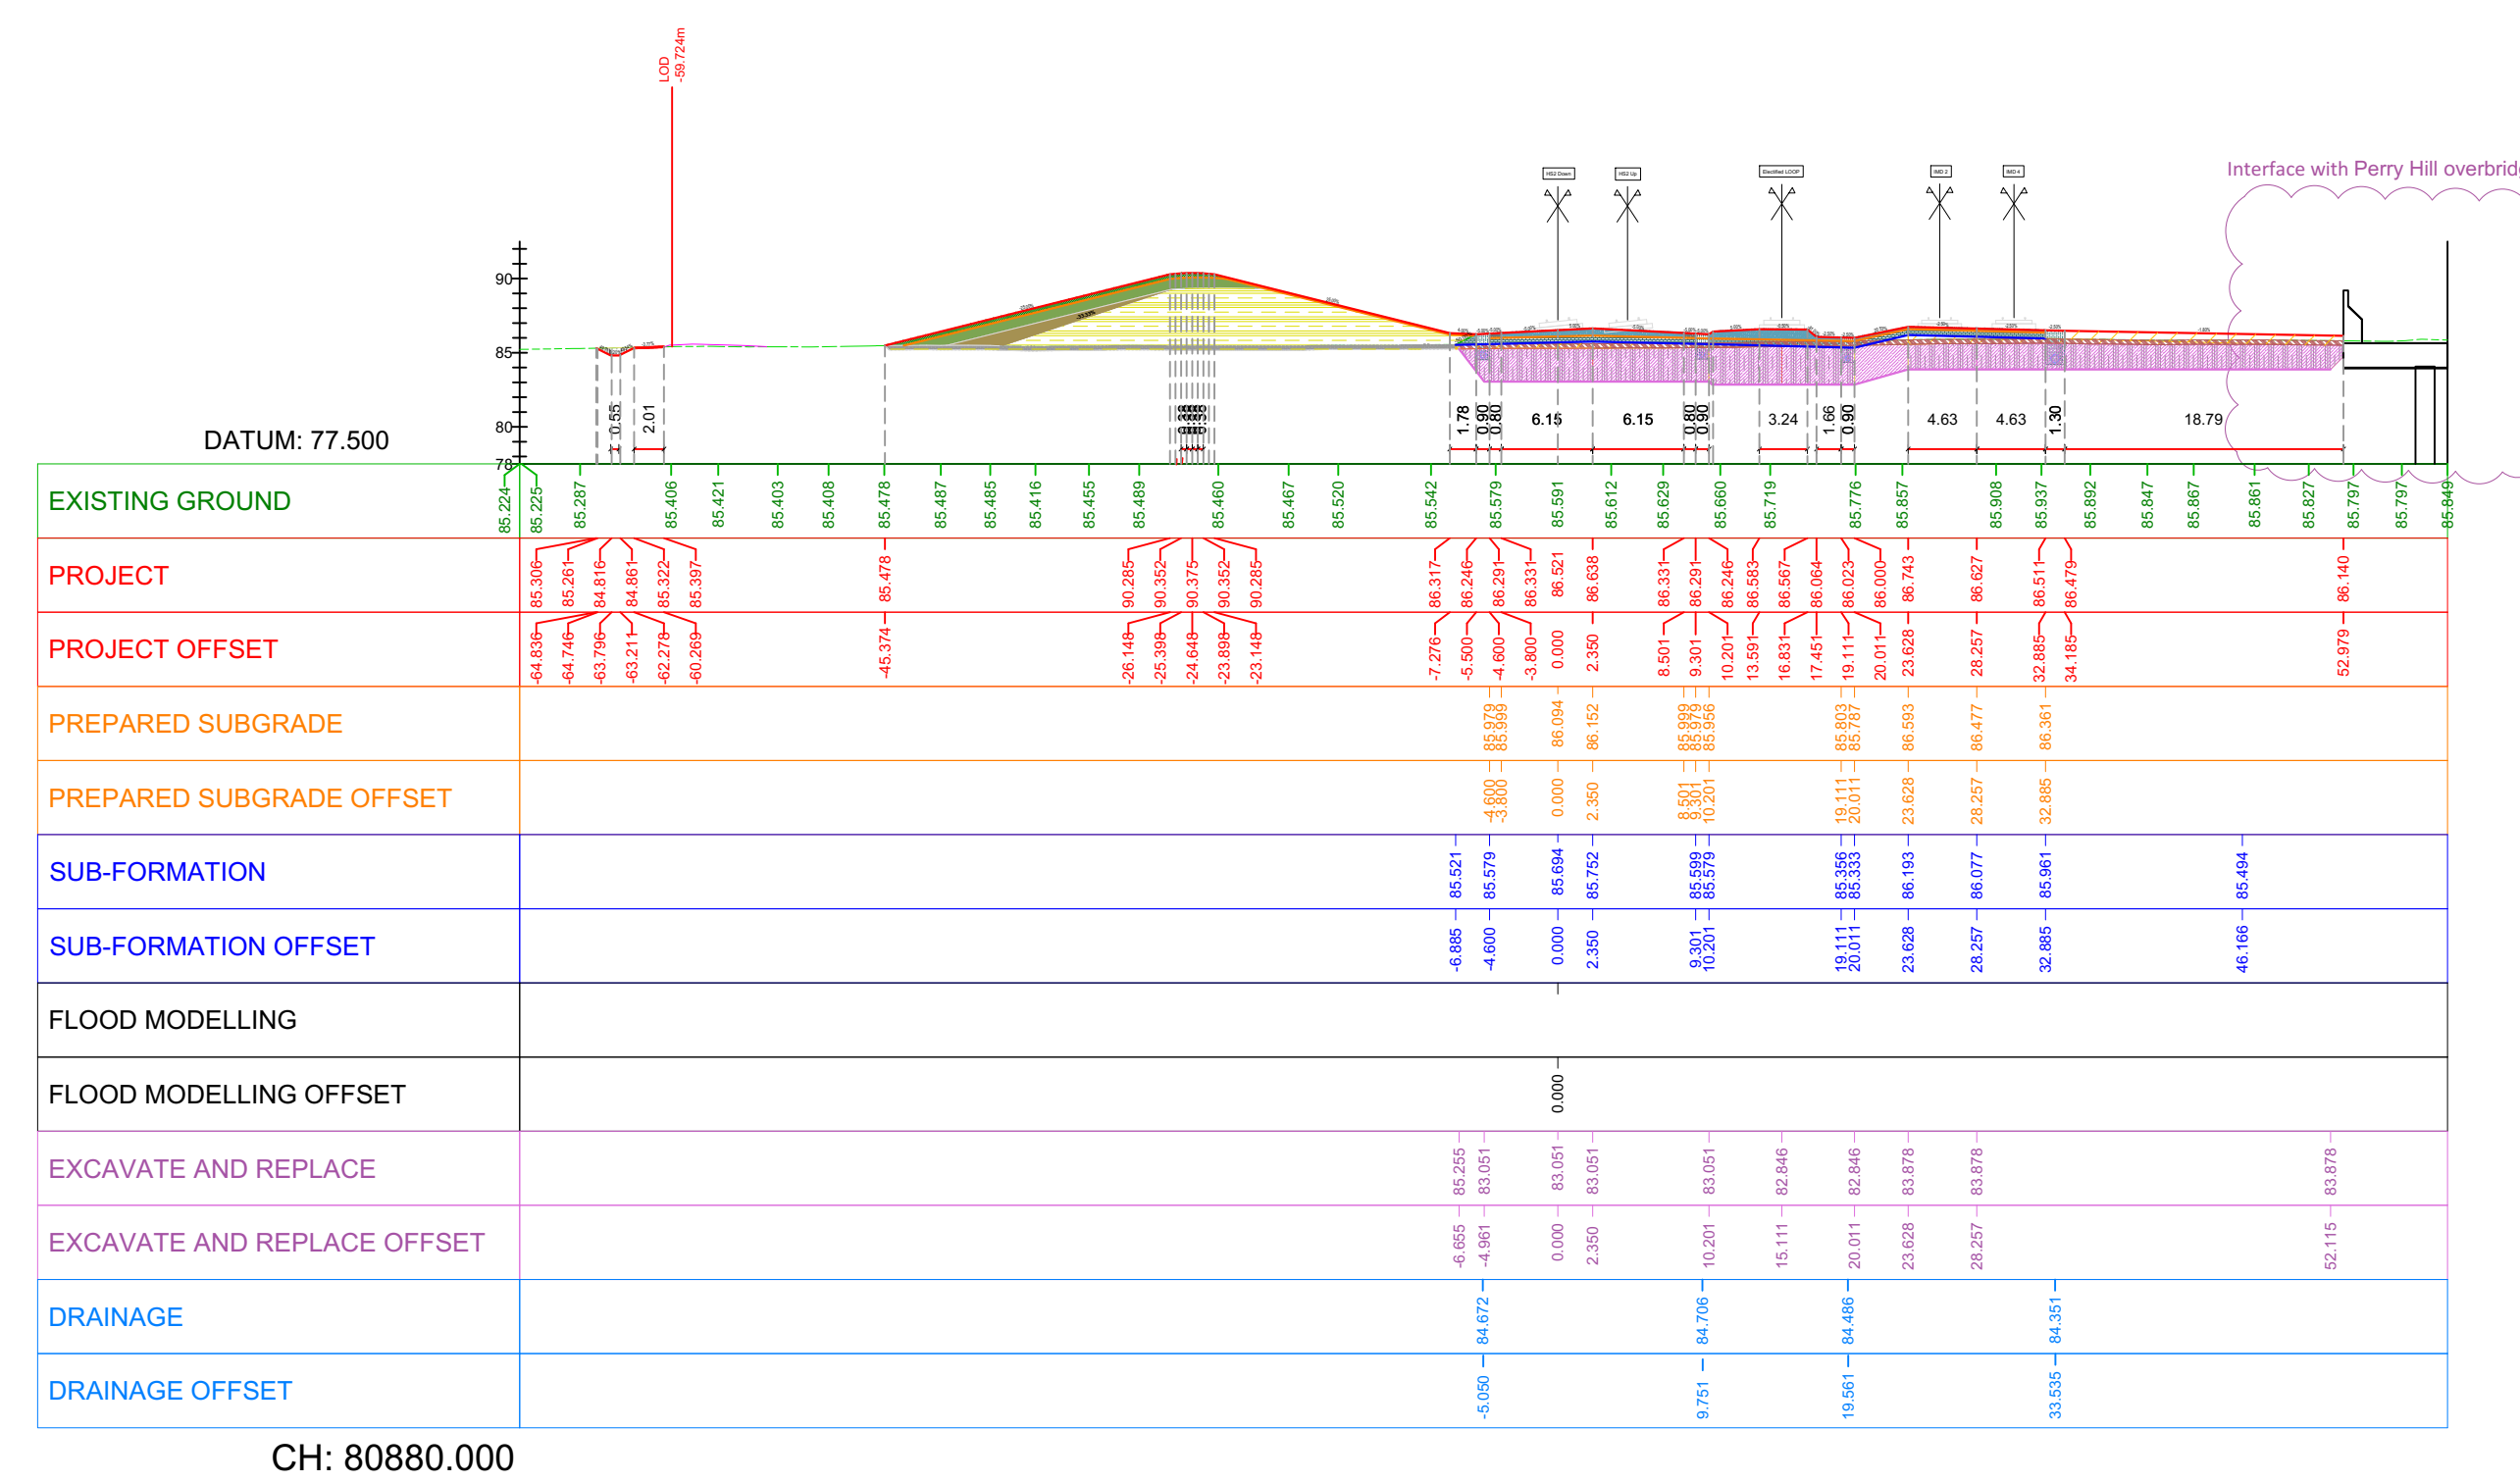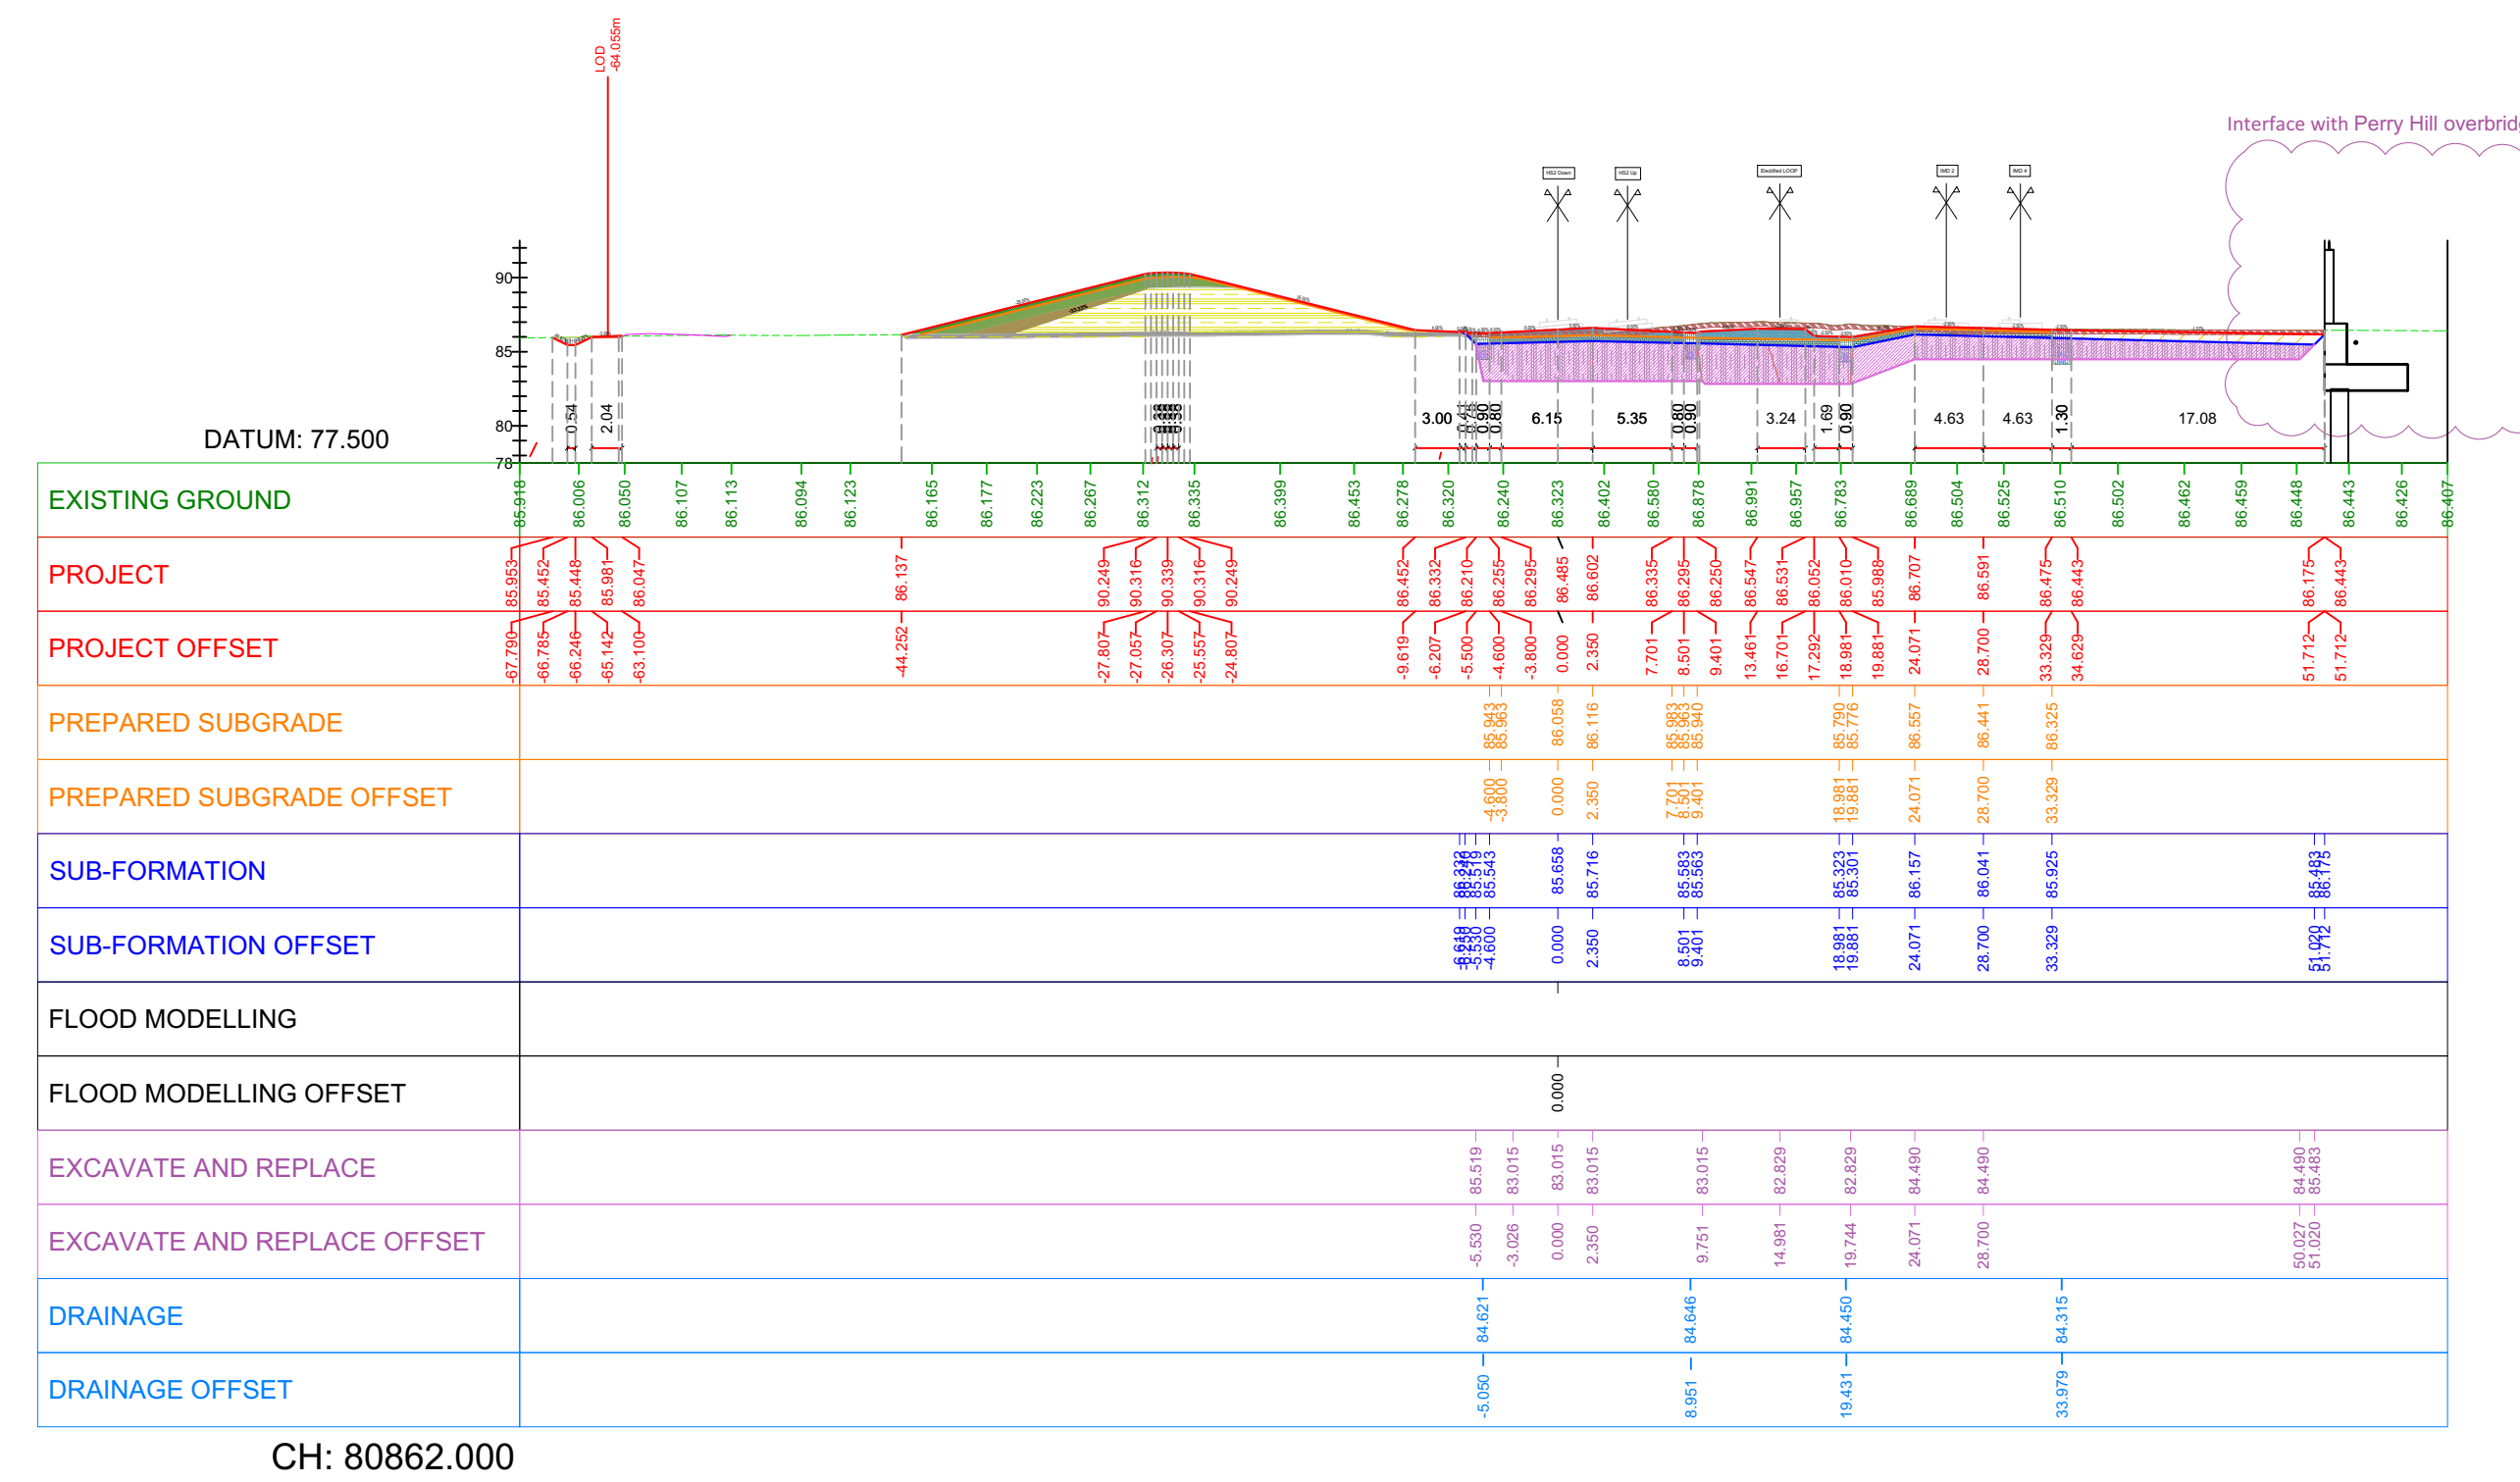

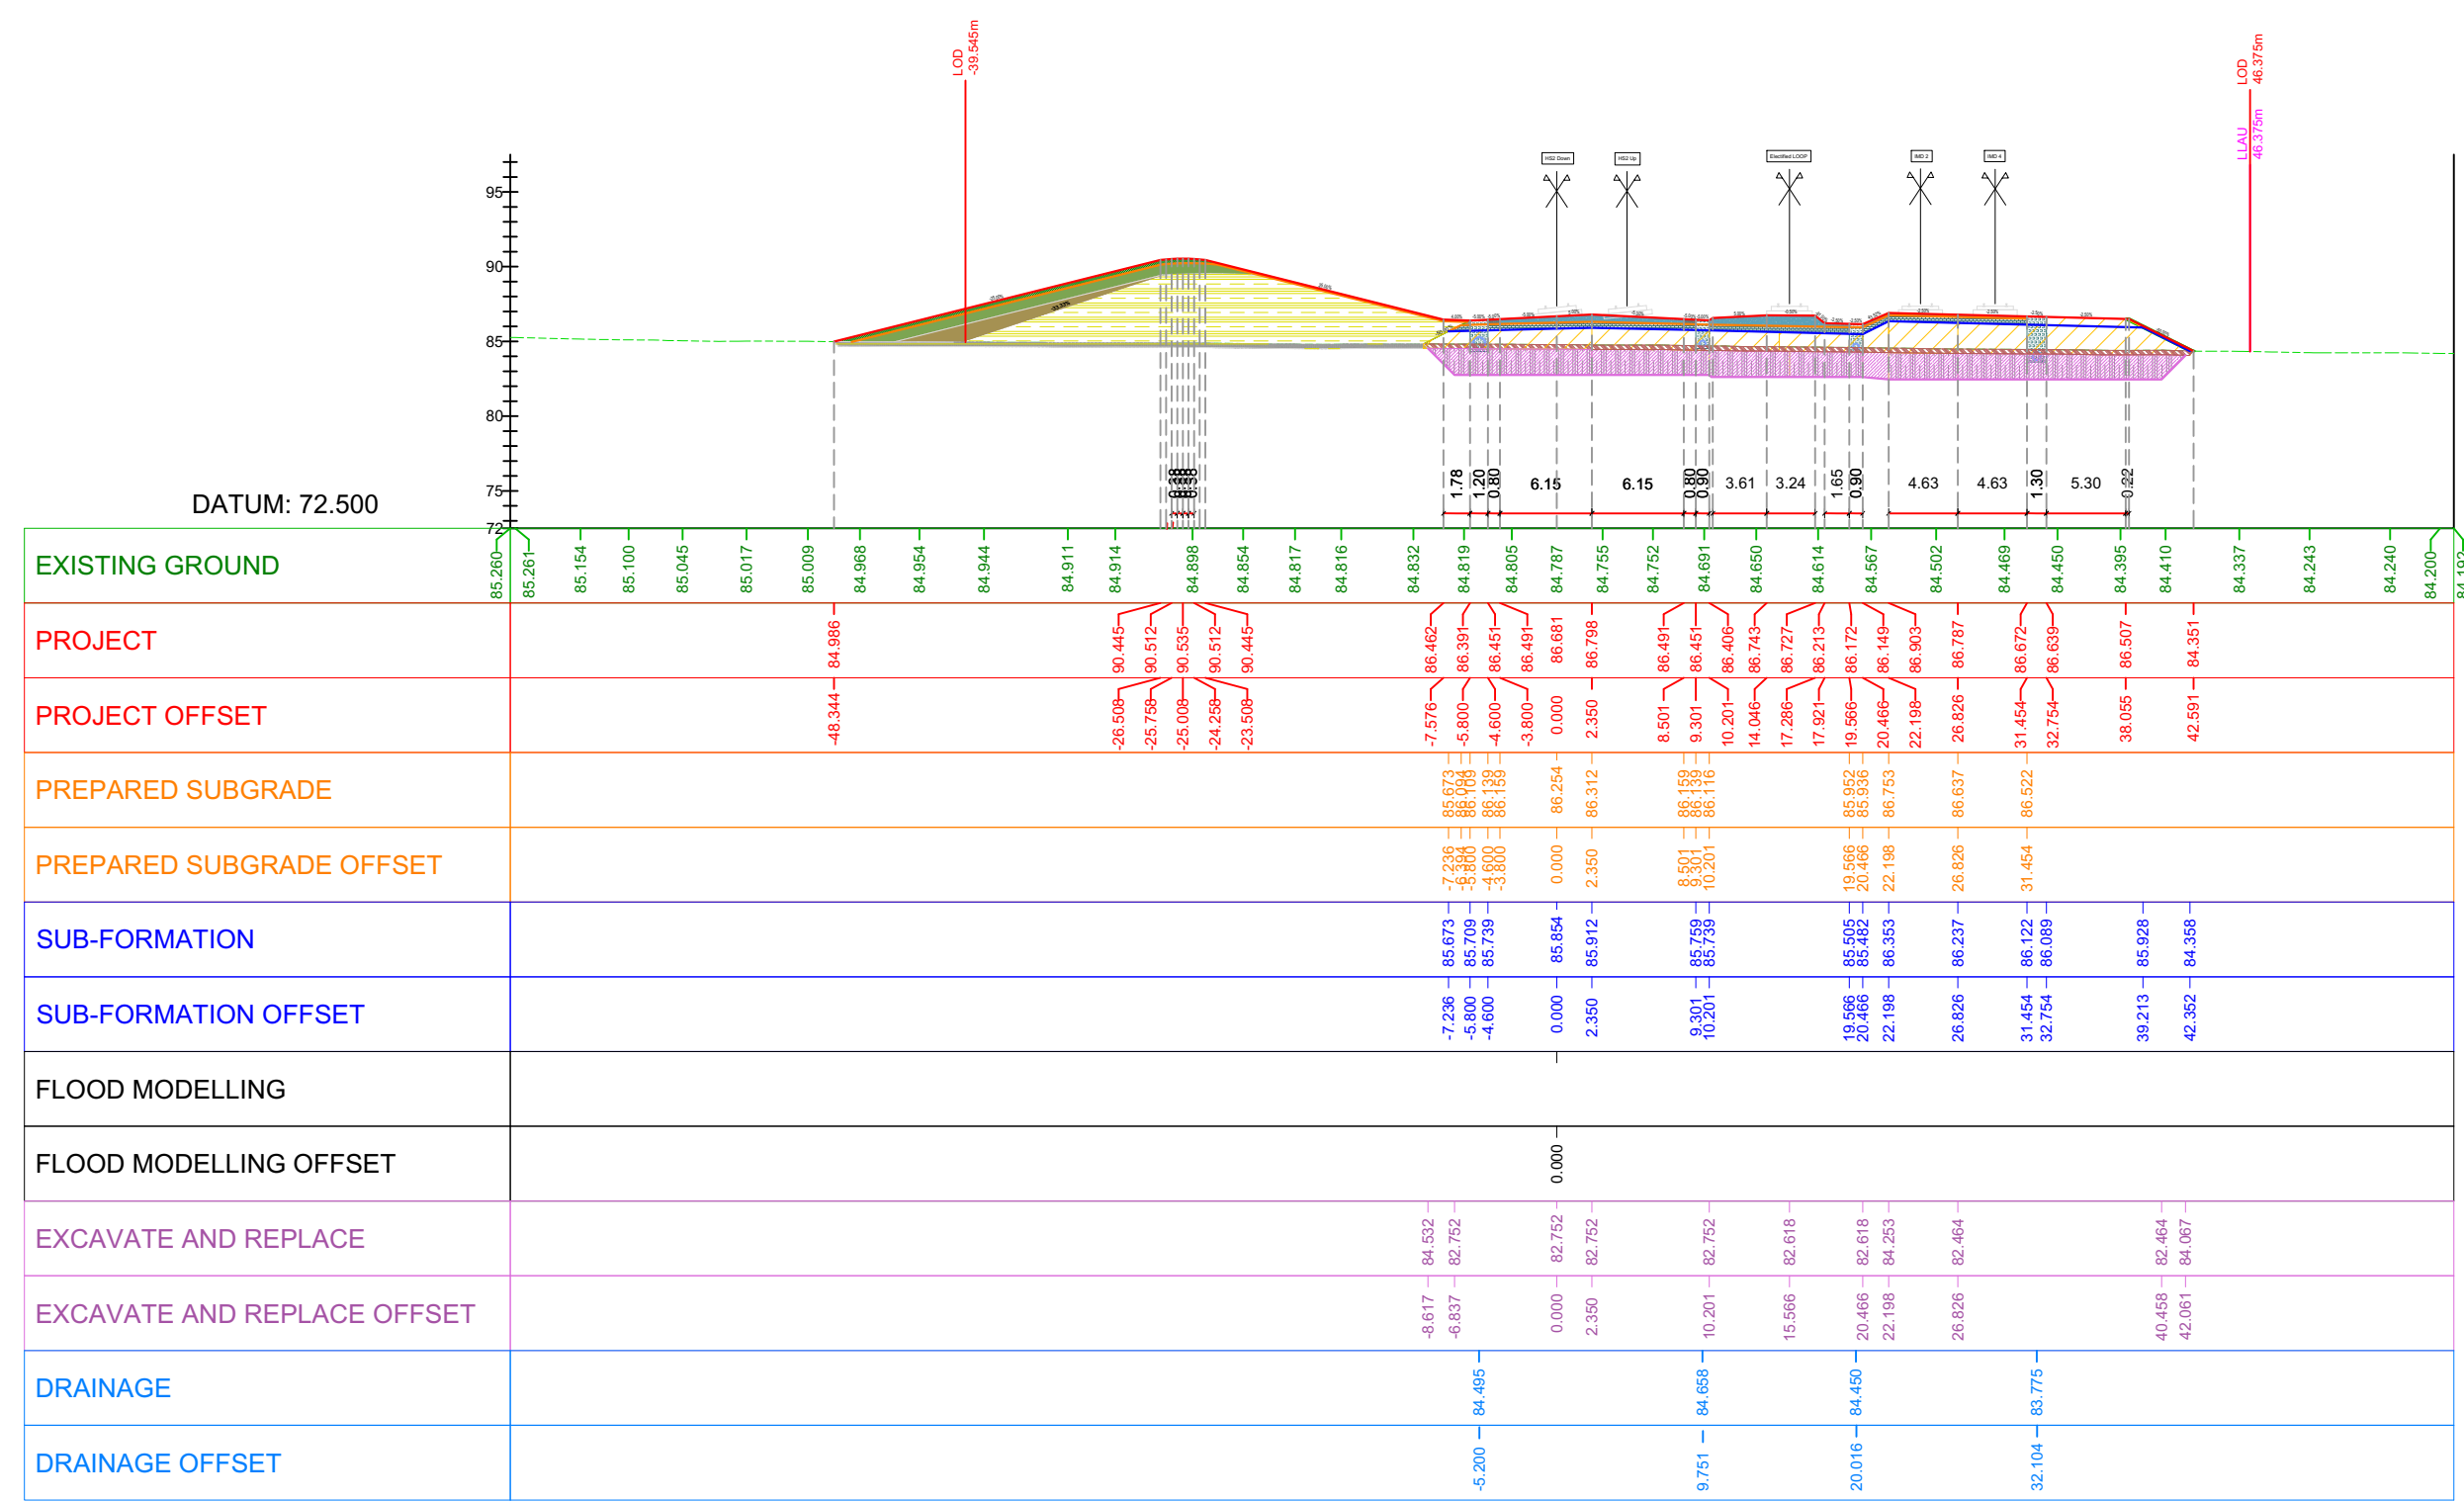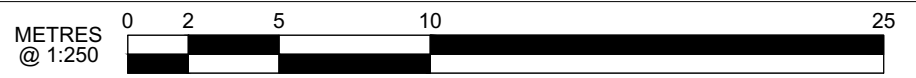

CH: 80960.000



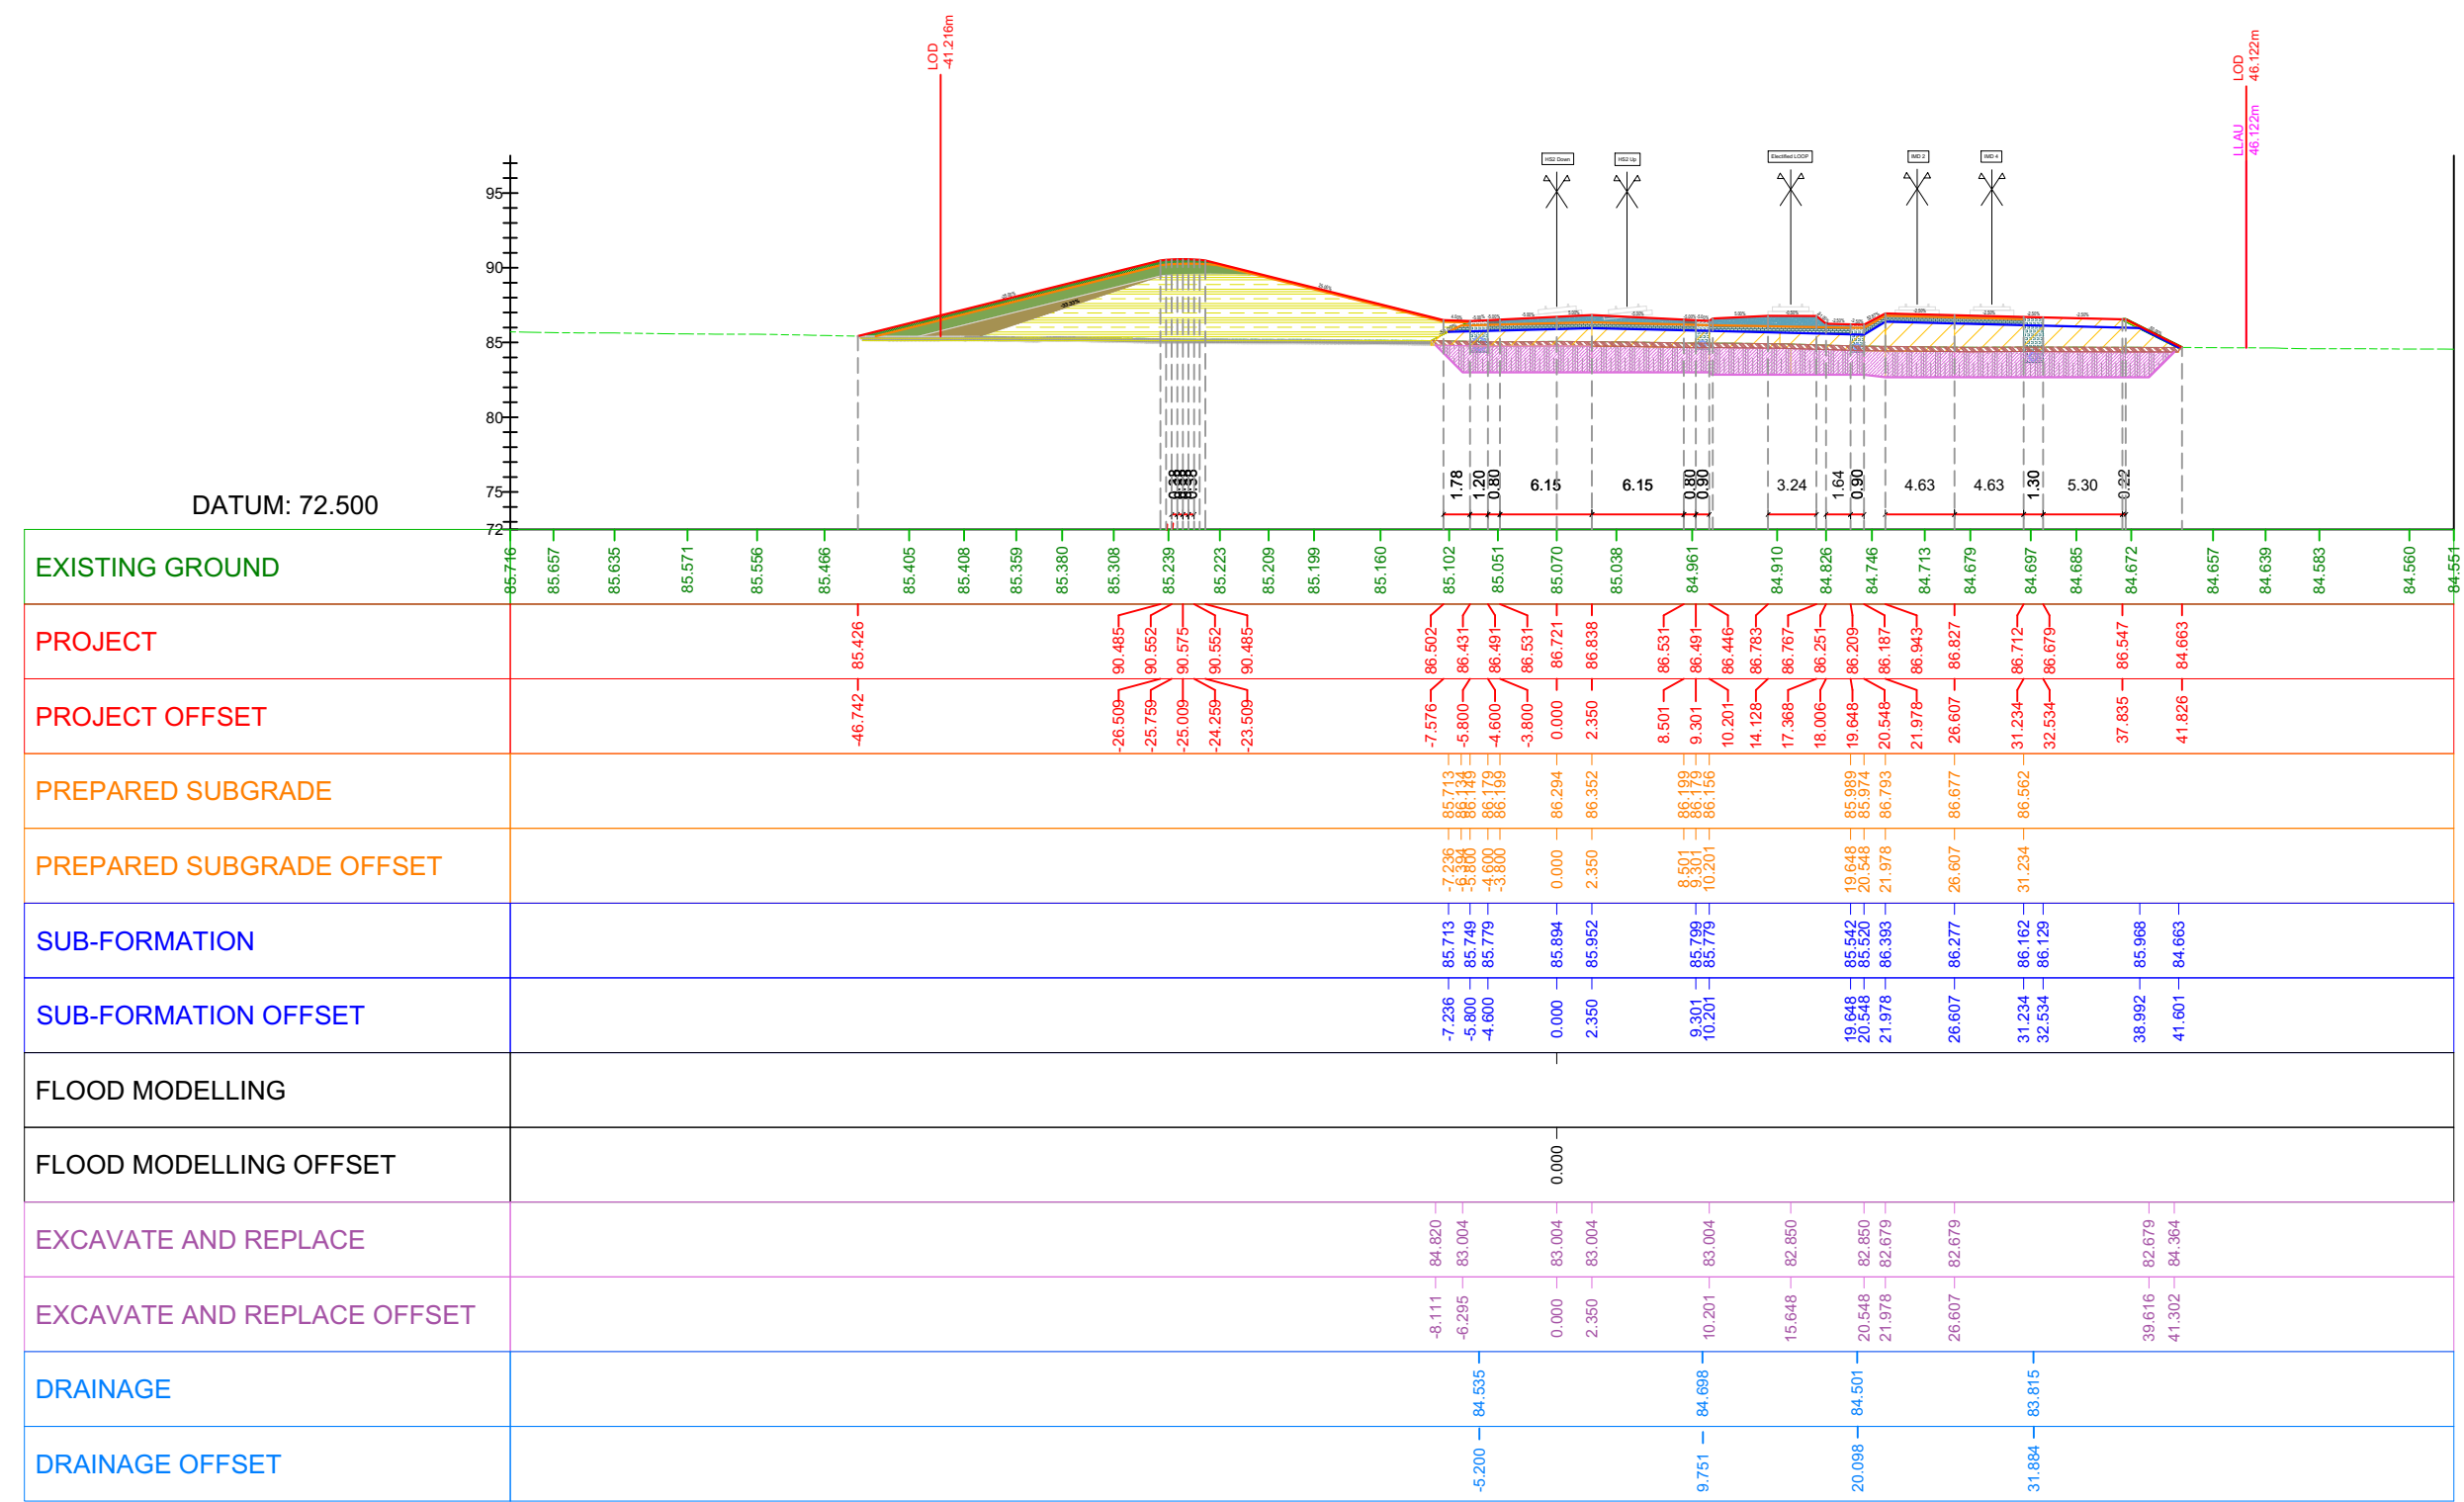


CH: 80980.000

Twyford Embankment - Earthworks Sections
Ch 80+960 to Ch 80+980

Figure Number:


FIG. 04

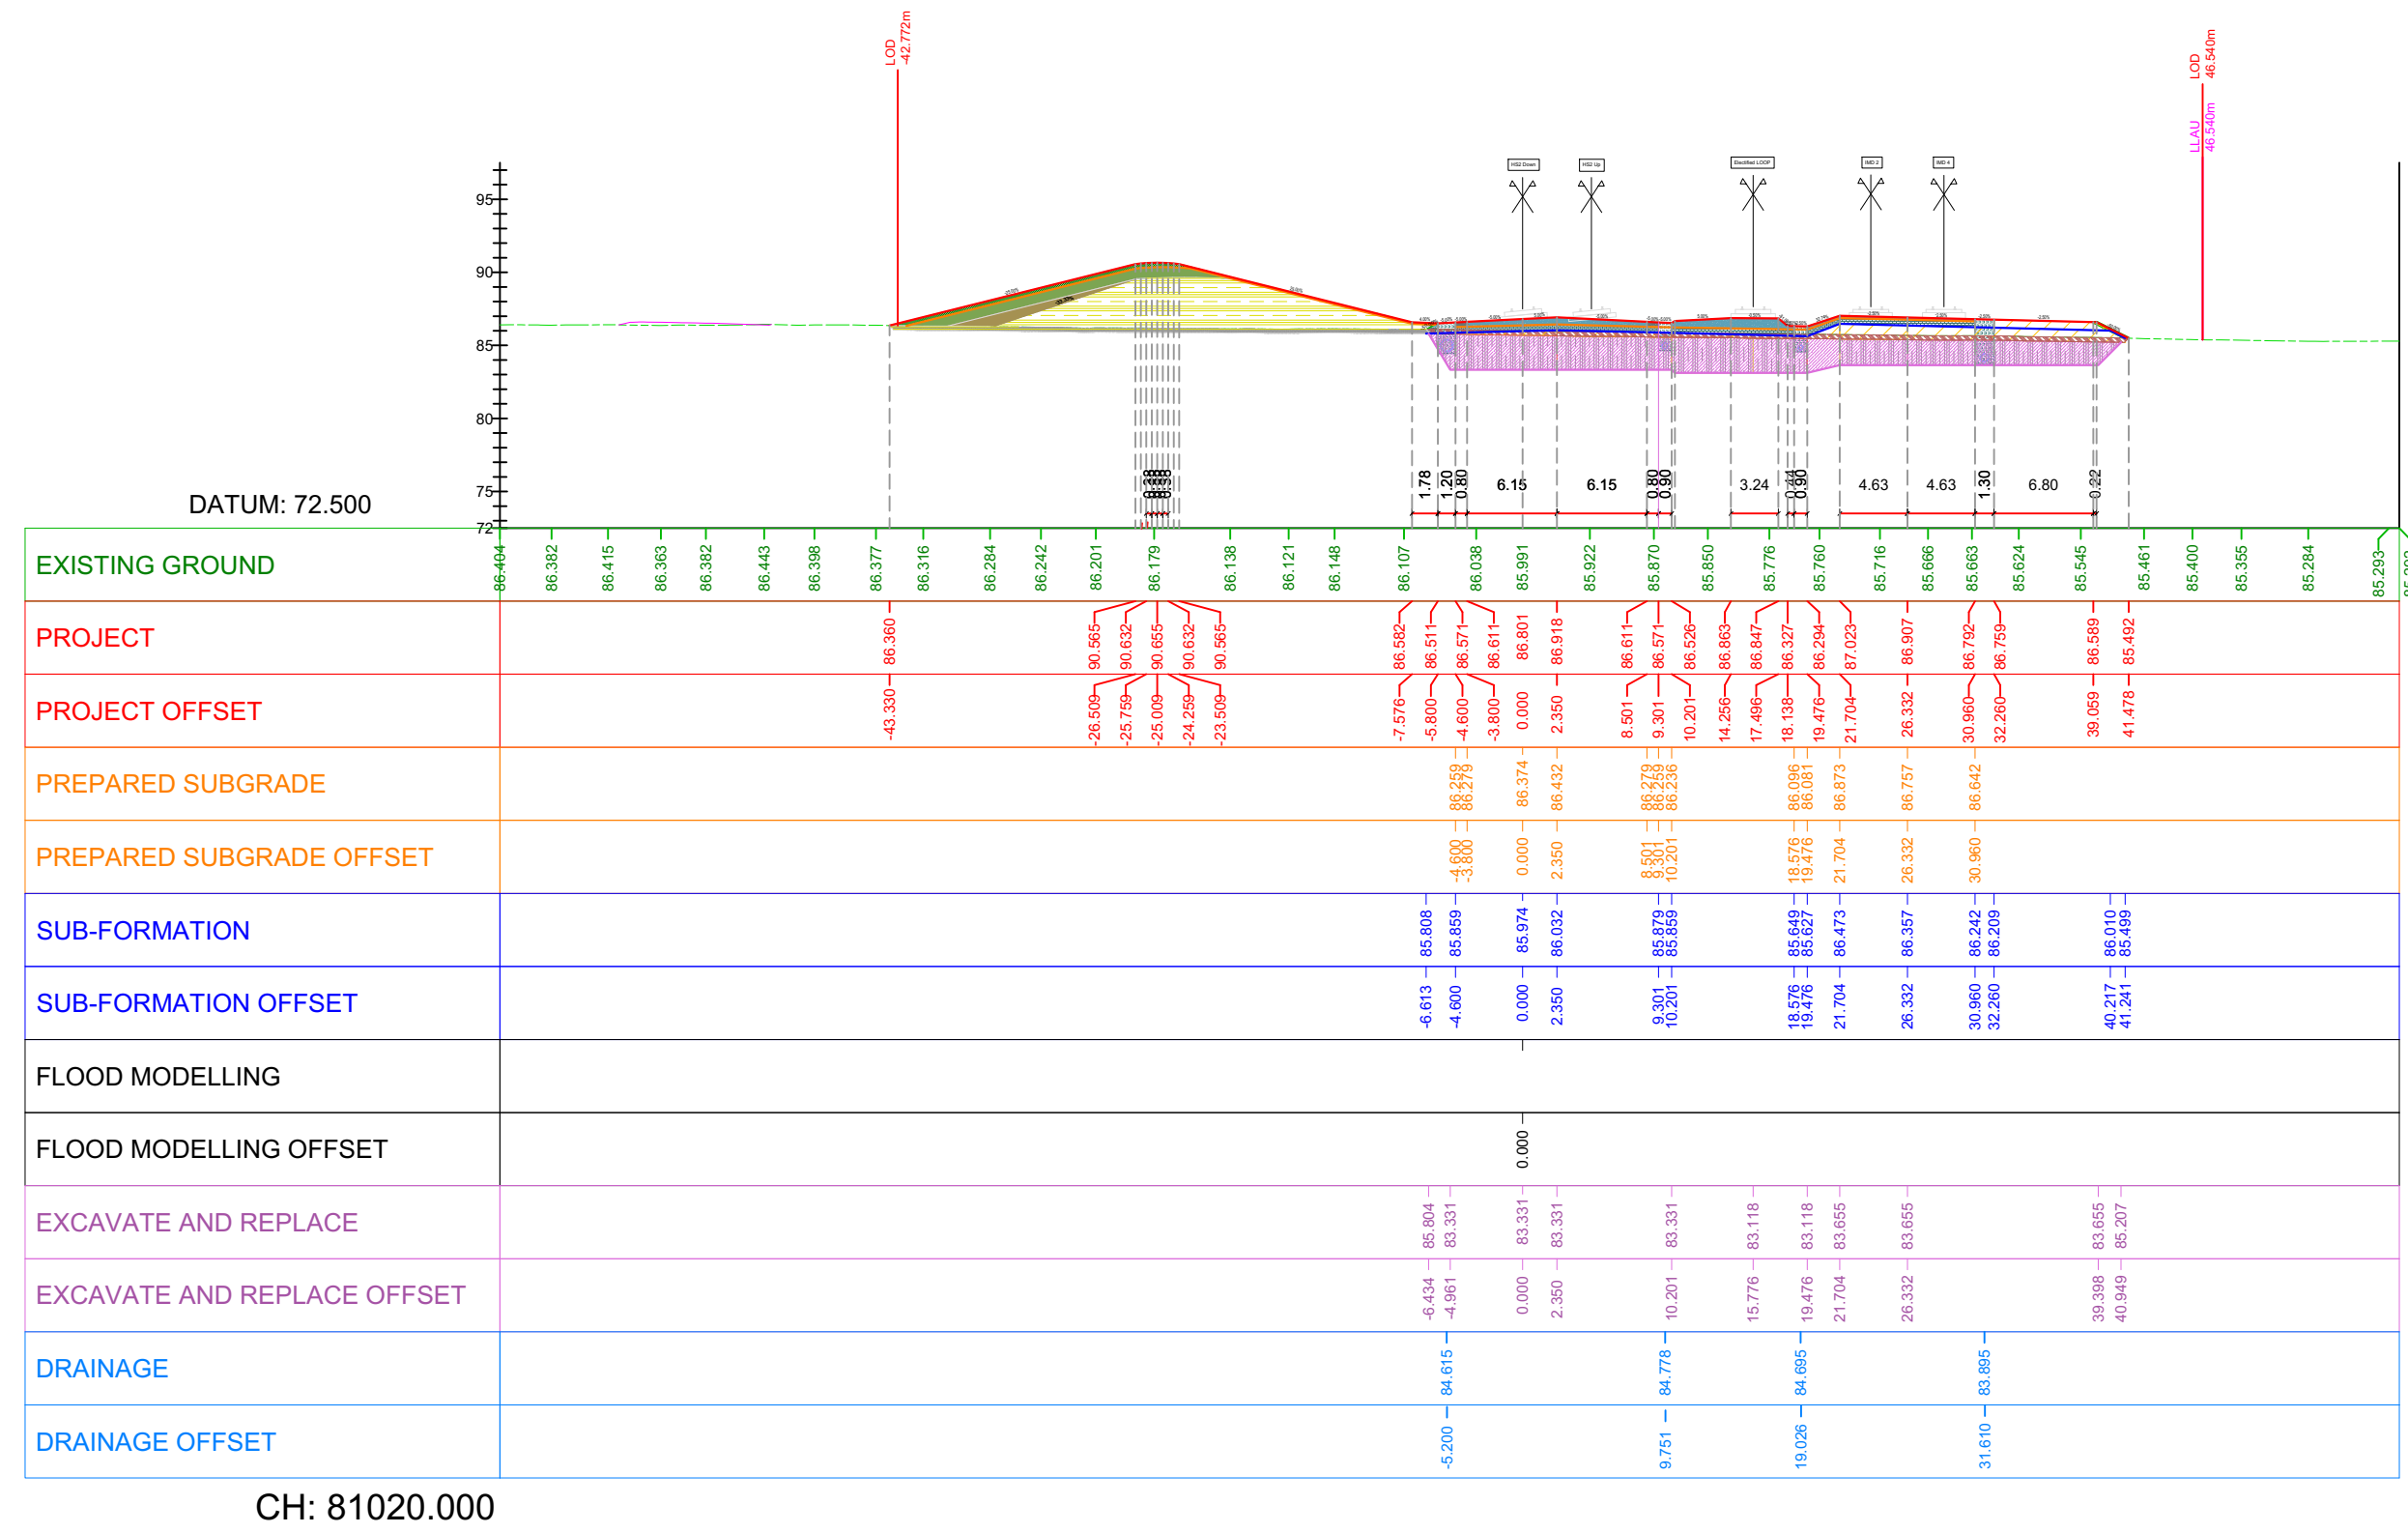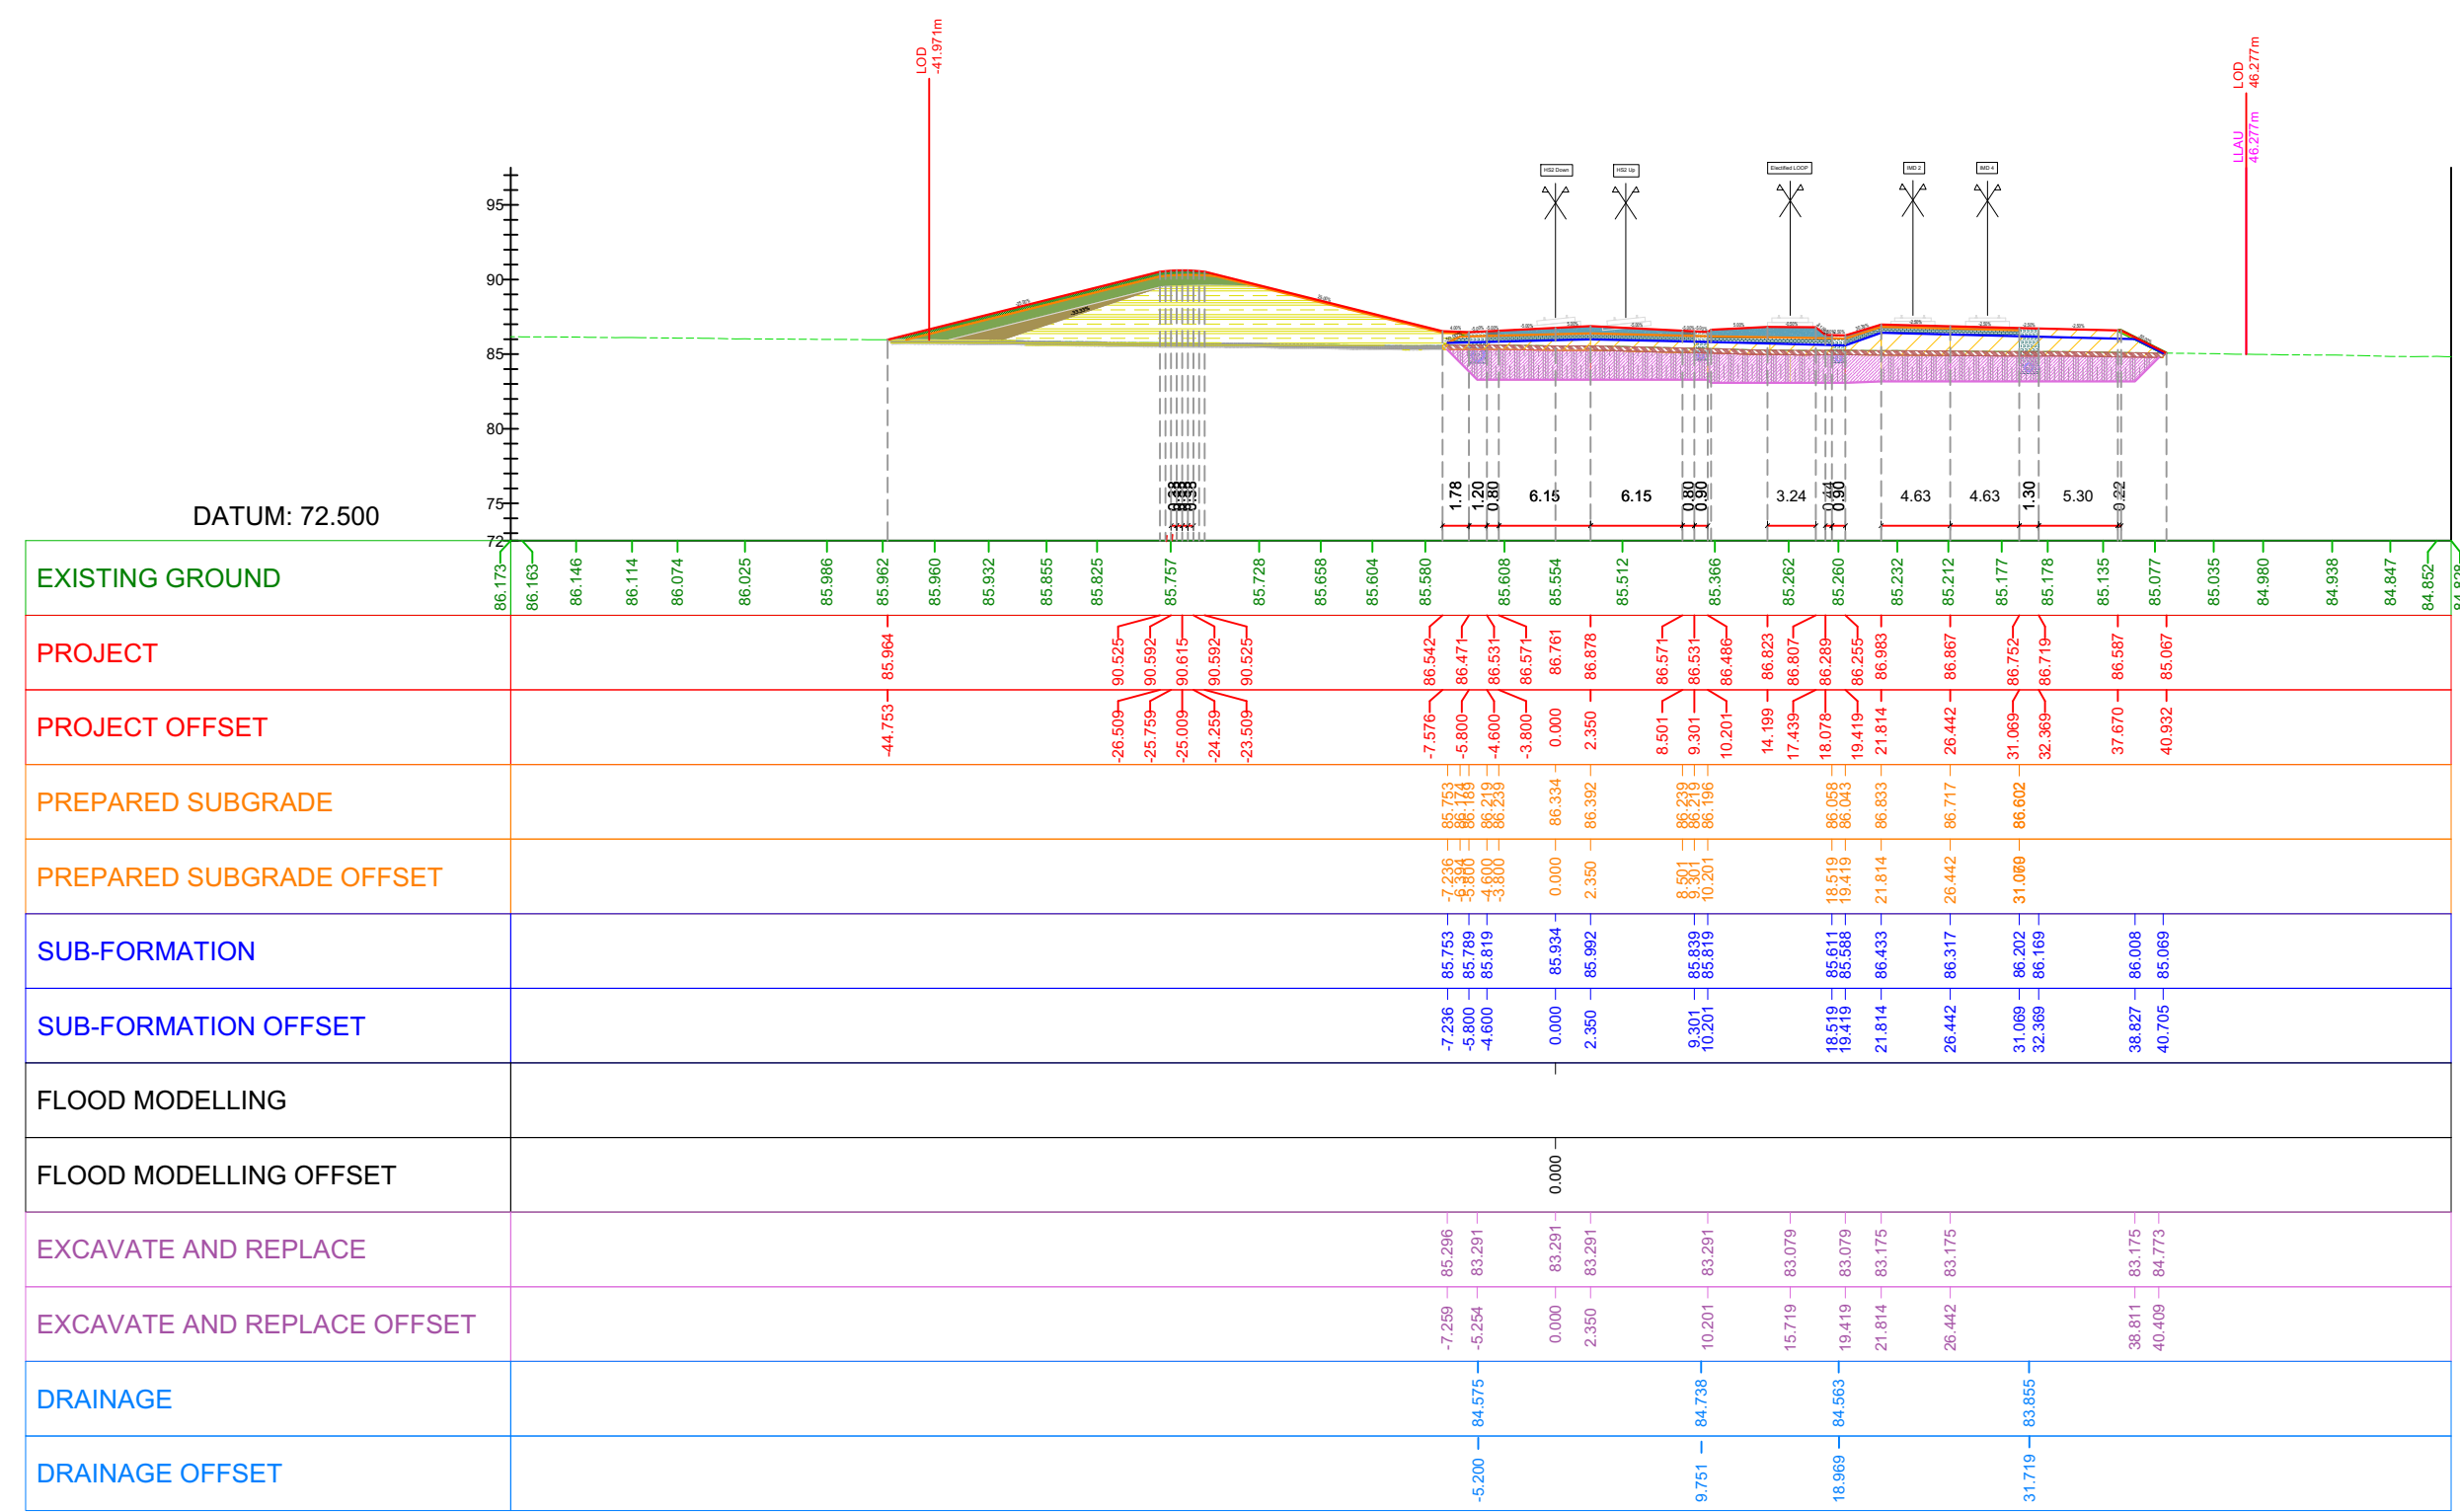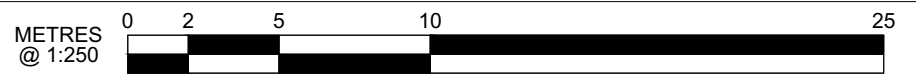

Sheet Title:

Twyford Embankment - Earthworks Sections Ch 81+000 to Ch 81+020


Figure Number:

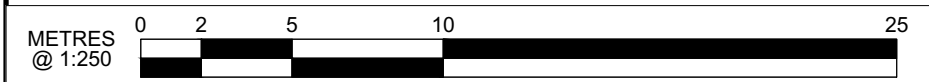


Sheet Title:

Twyford Embankment - Earthworks Sections Ch 81+120 to Ch 81+140




Figure Number:

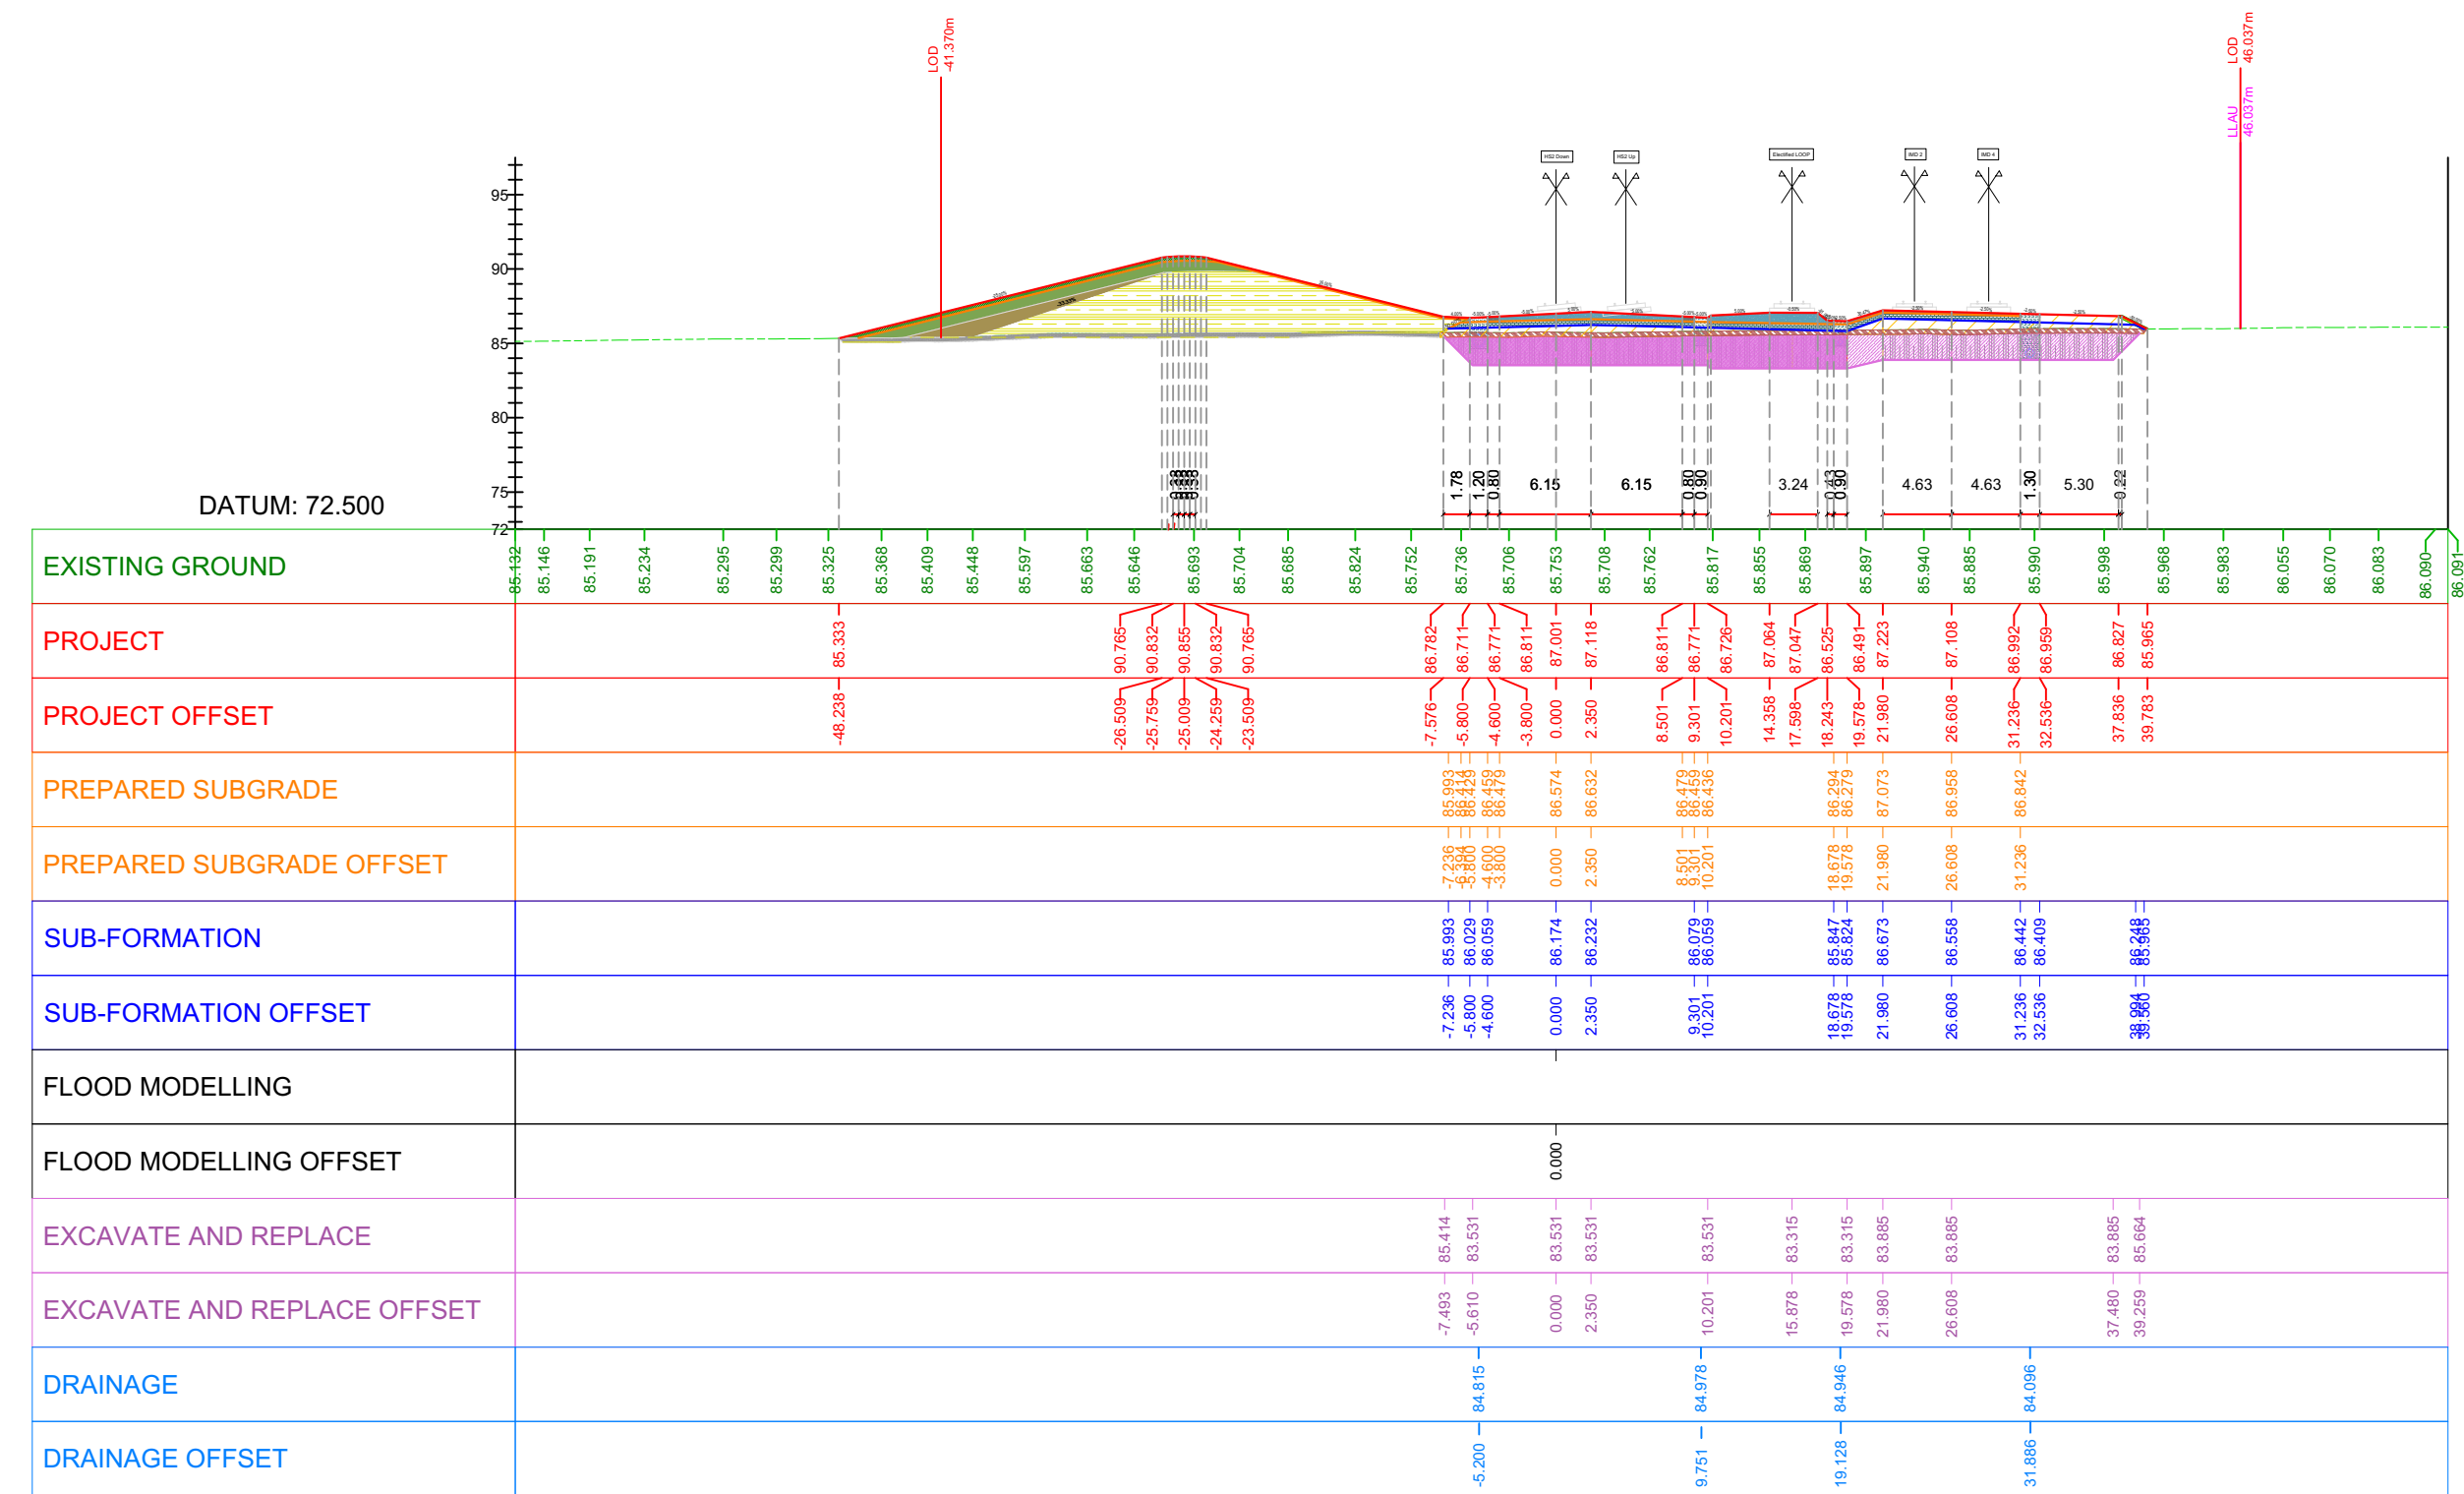




CH: 81120.000

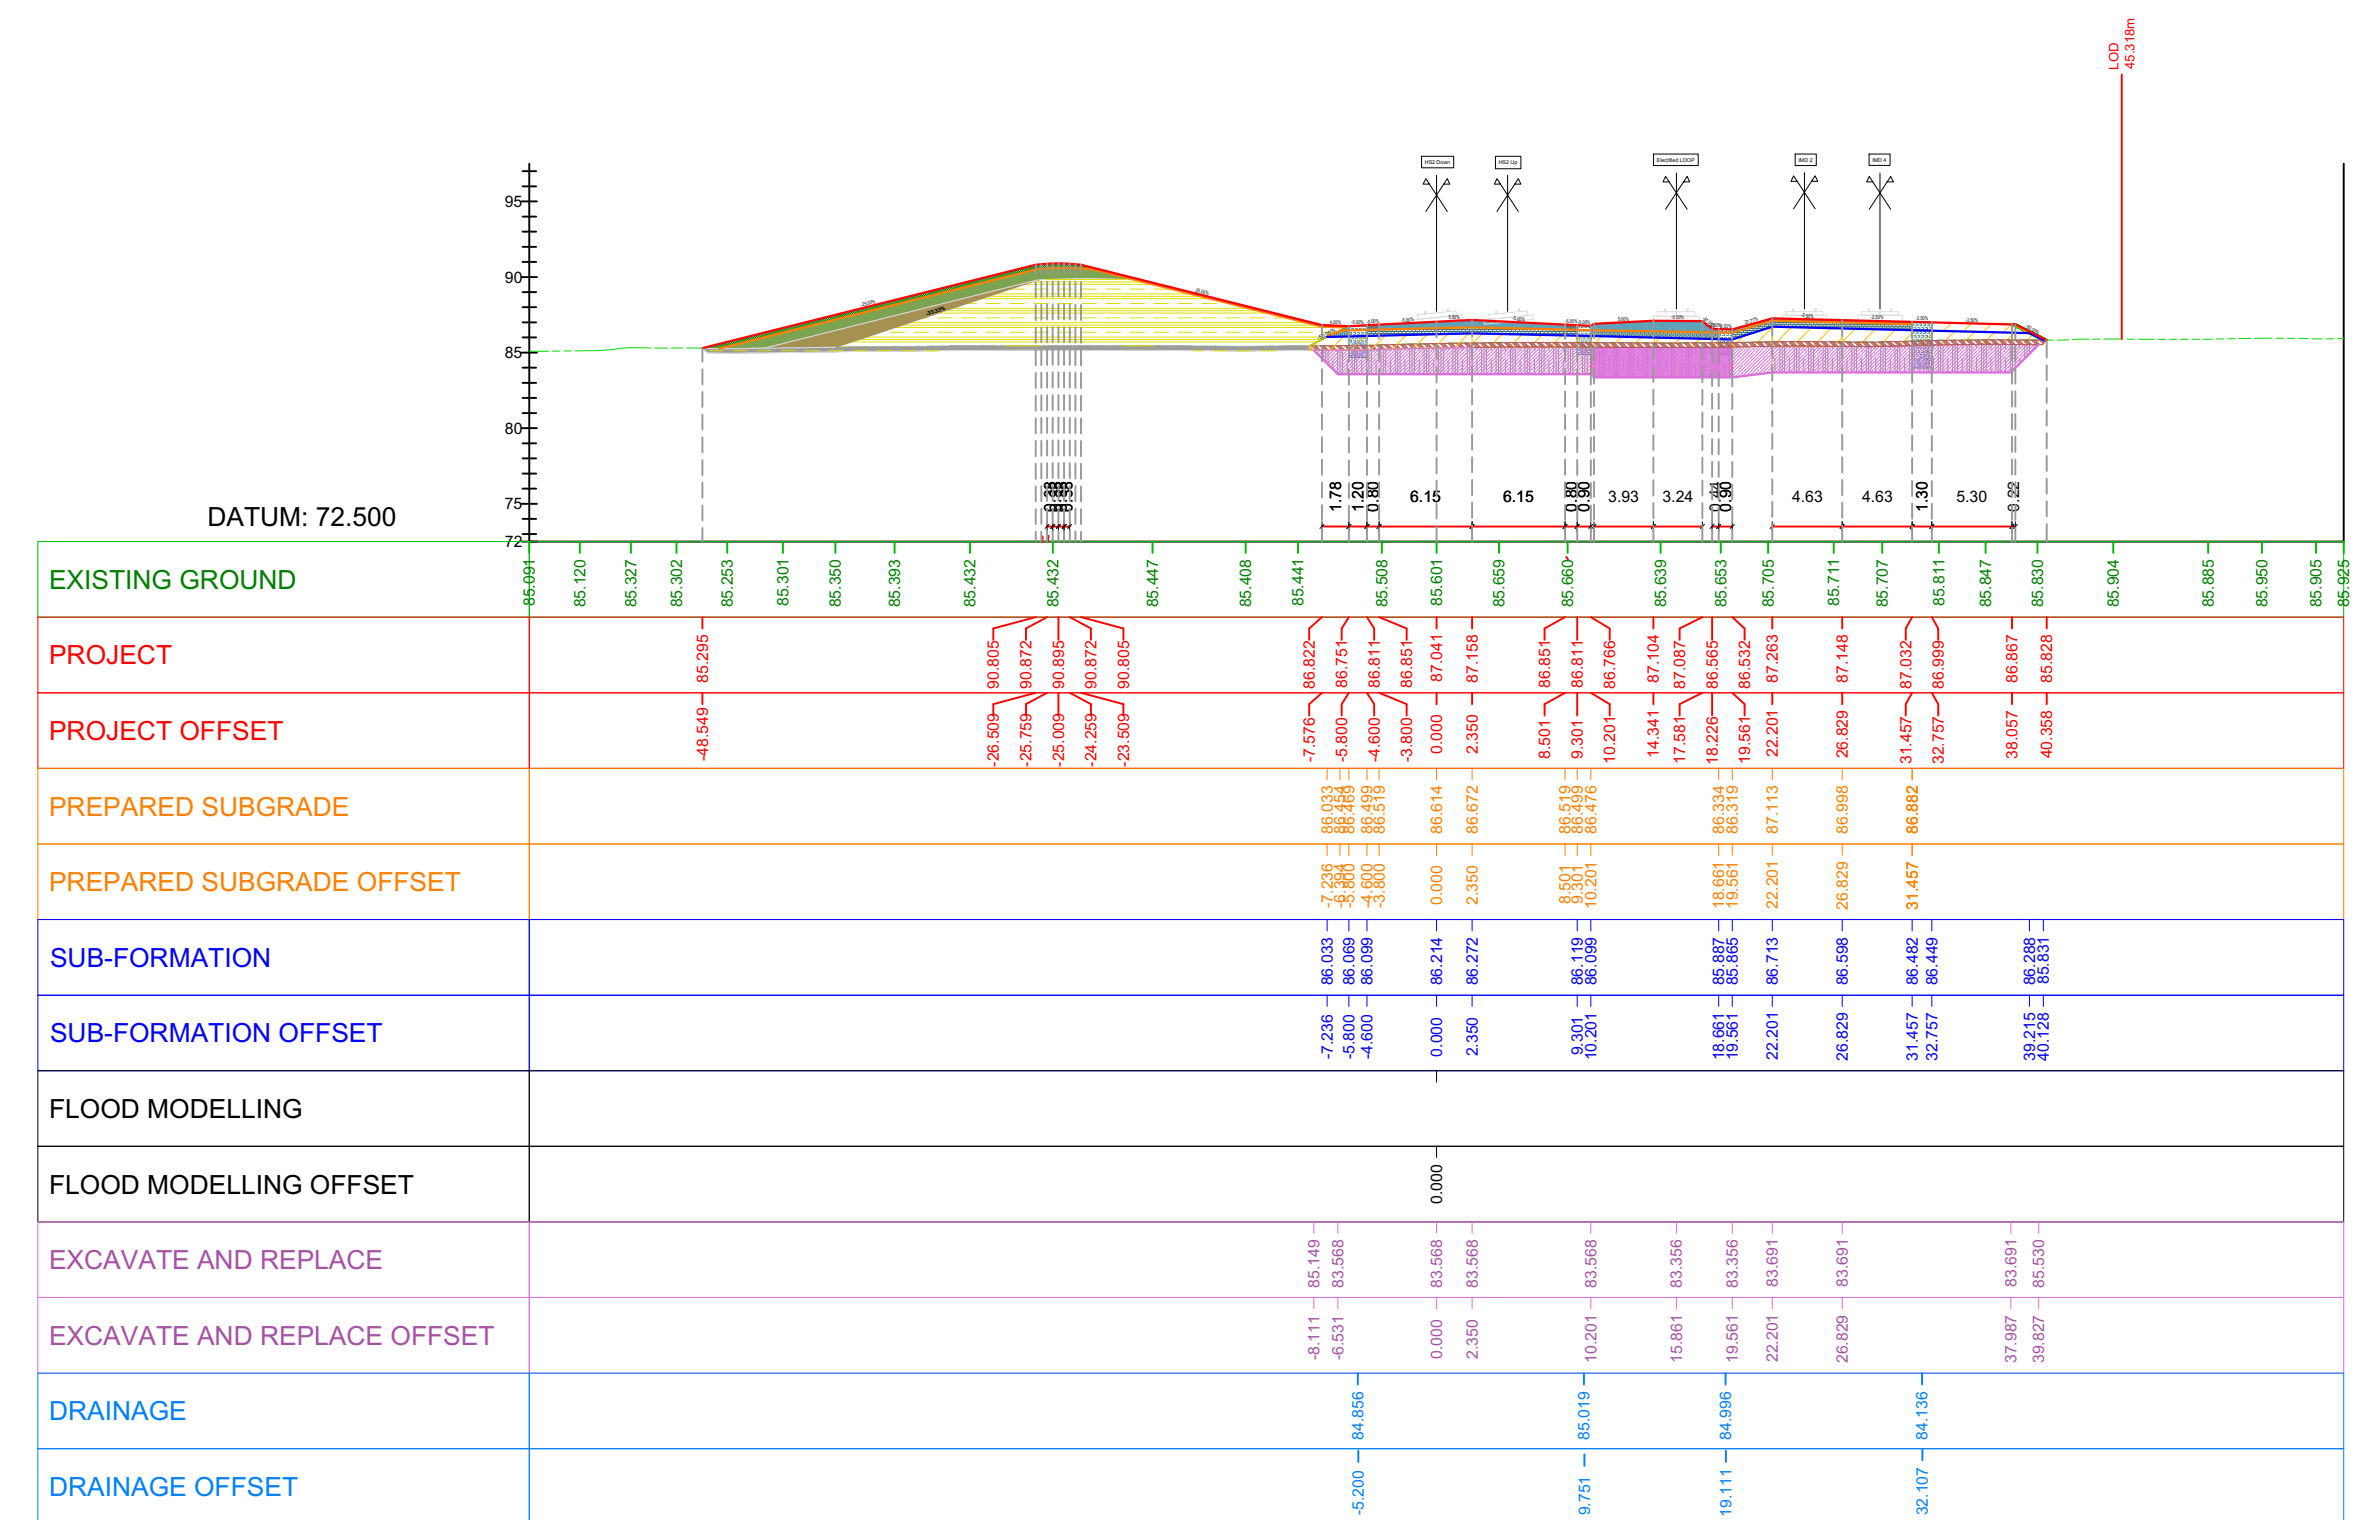

CH: 81140.000

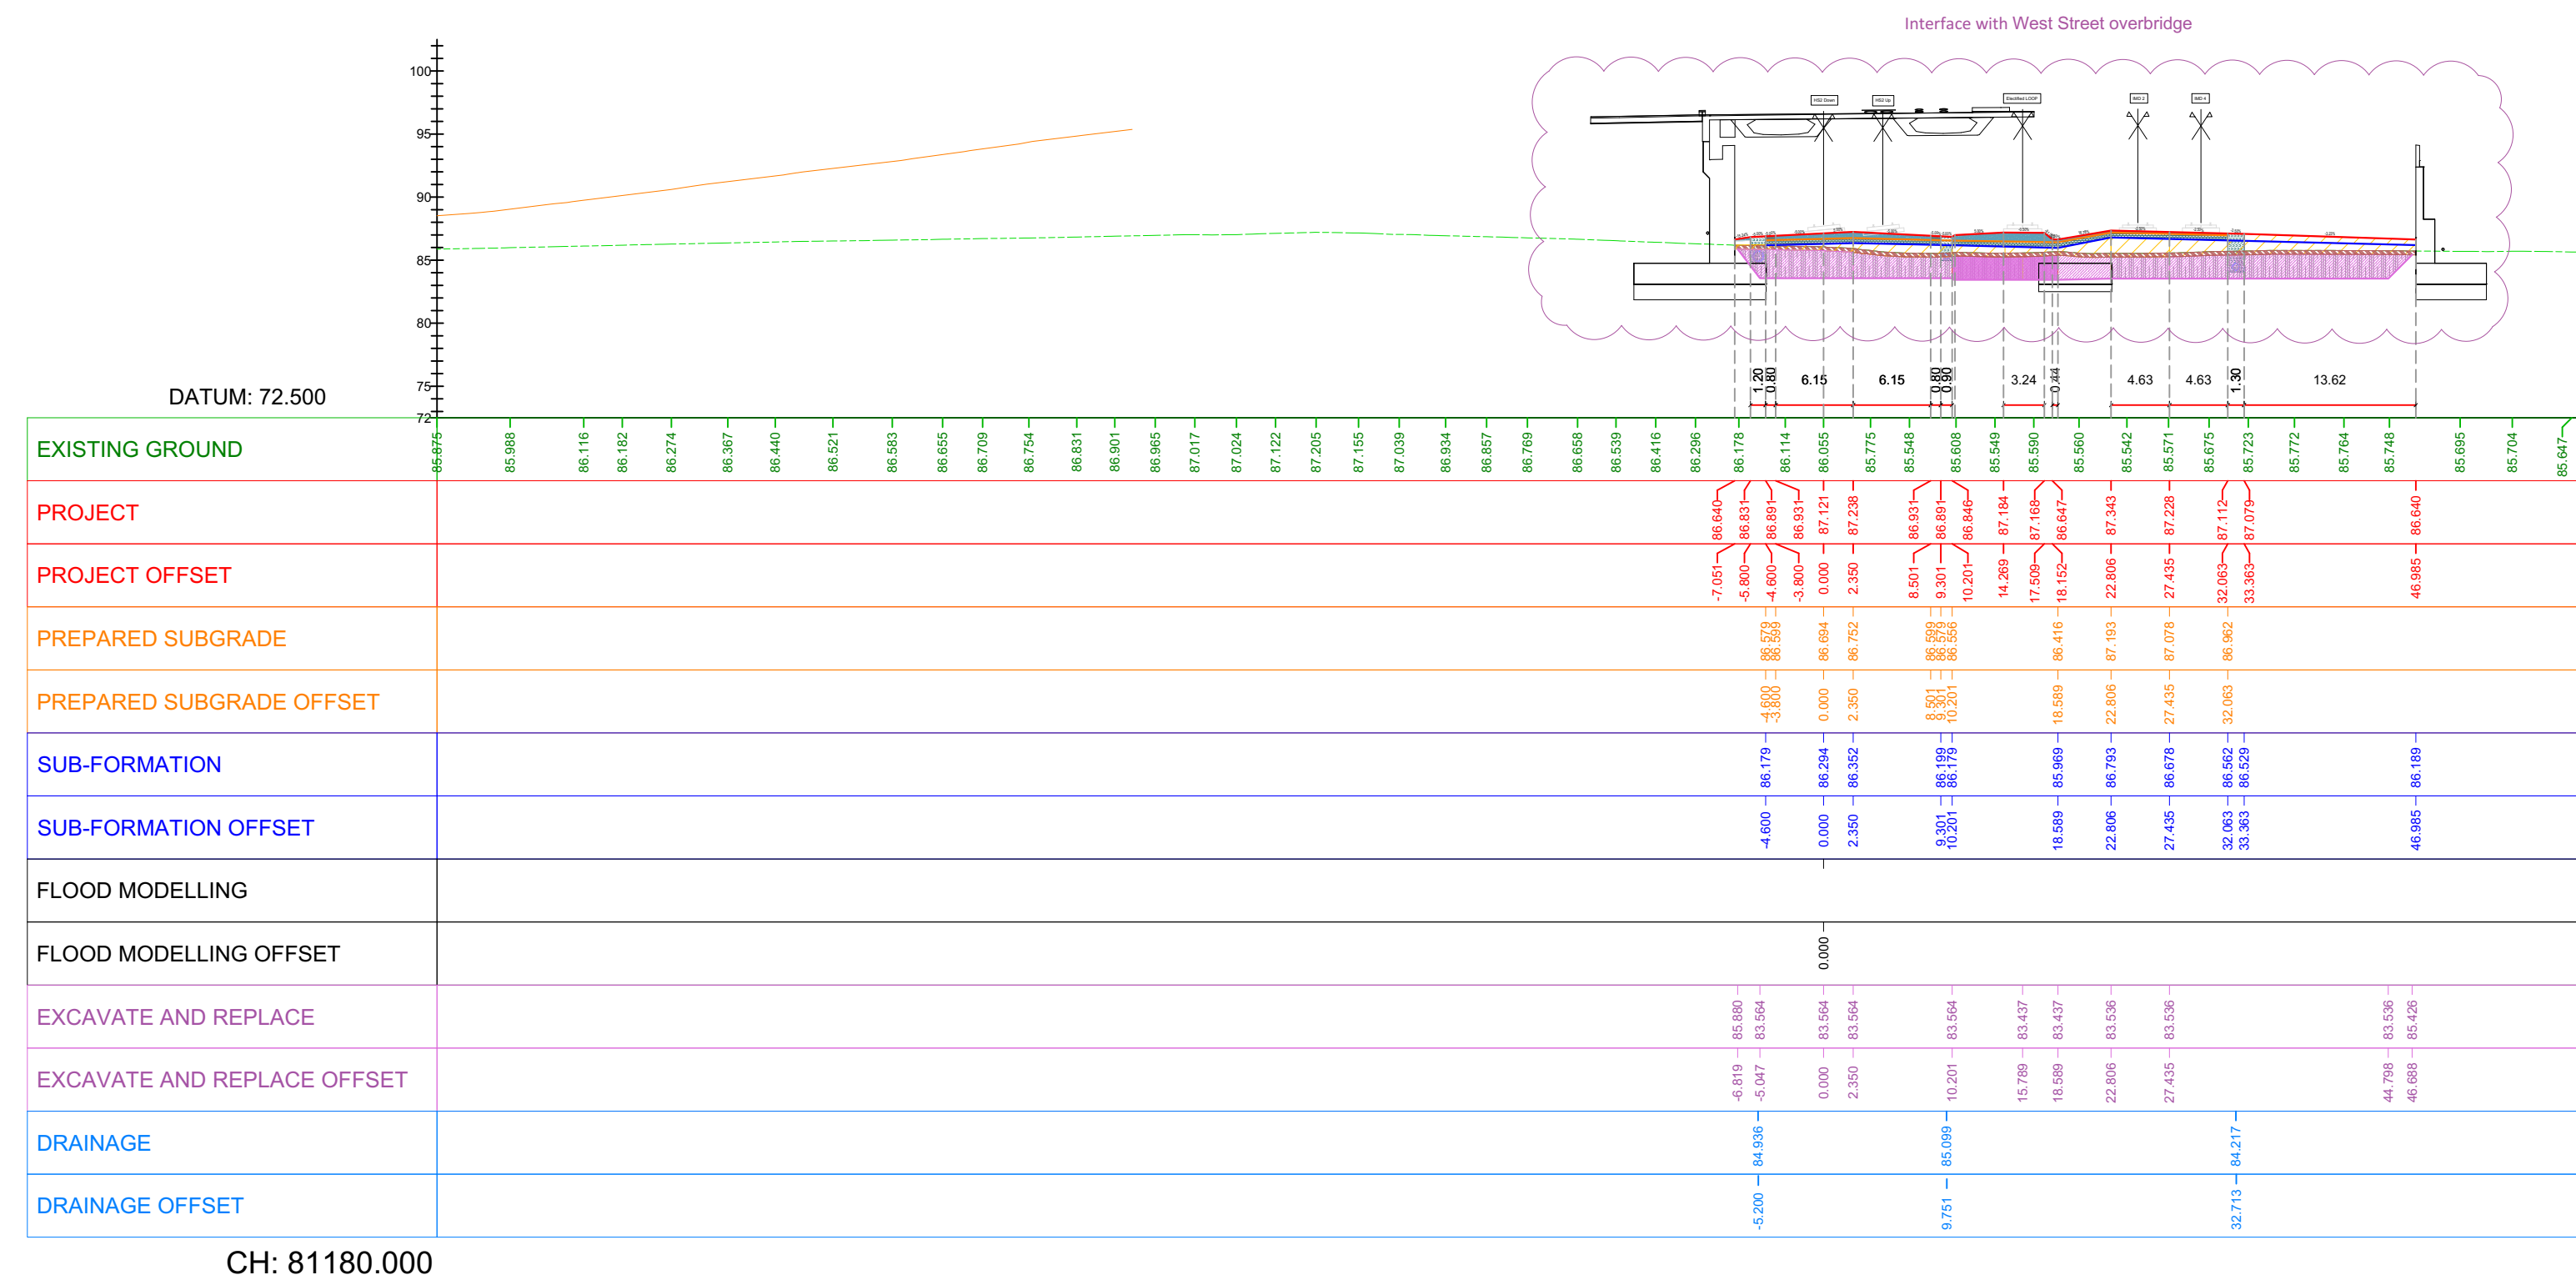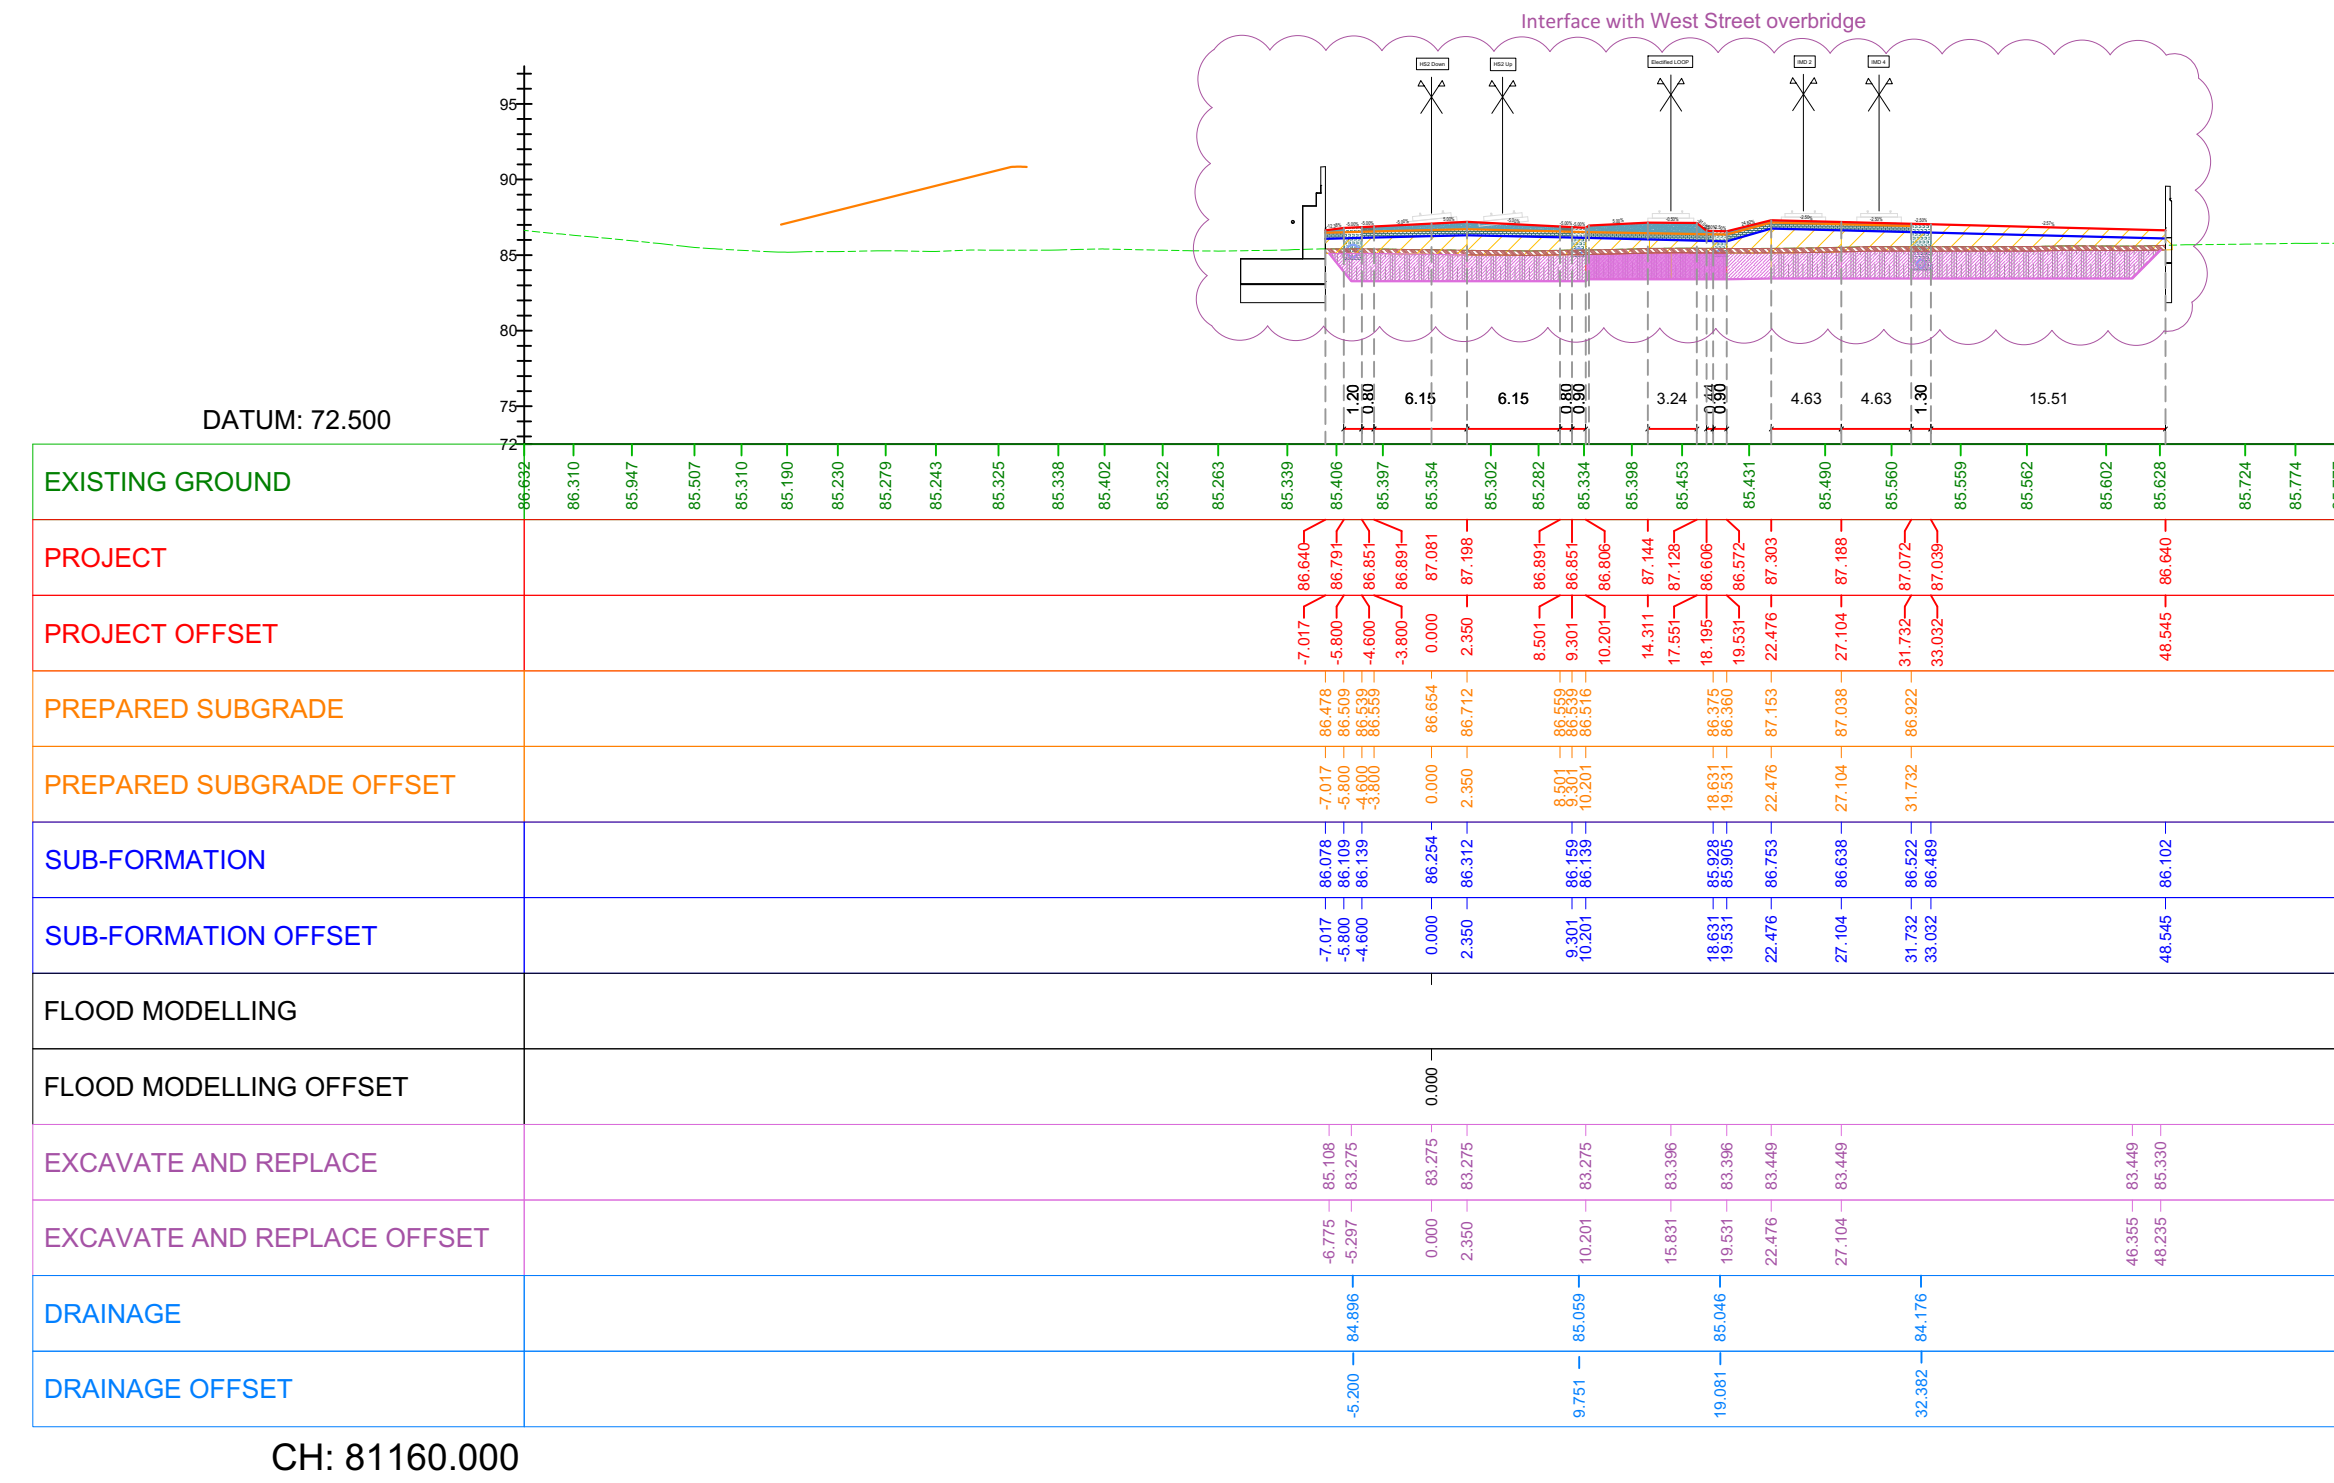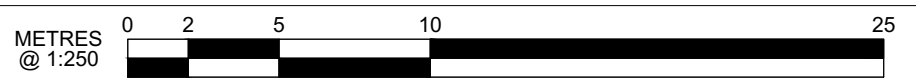


Twyford Embankment - Earthworks Sections
Ch 81+160 to Ch 81+180

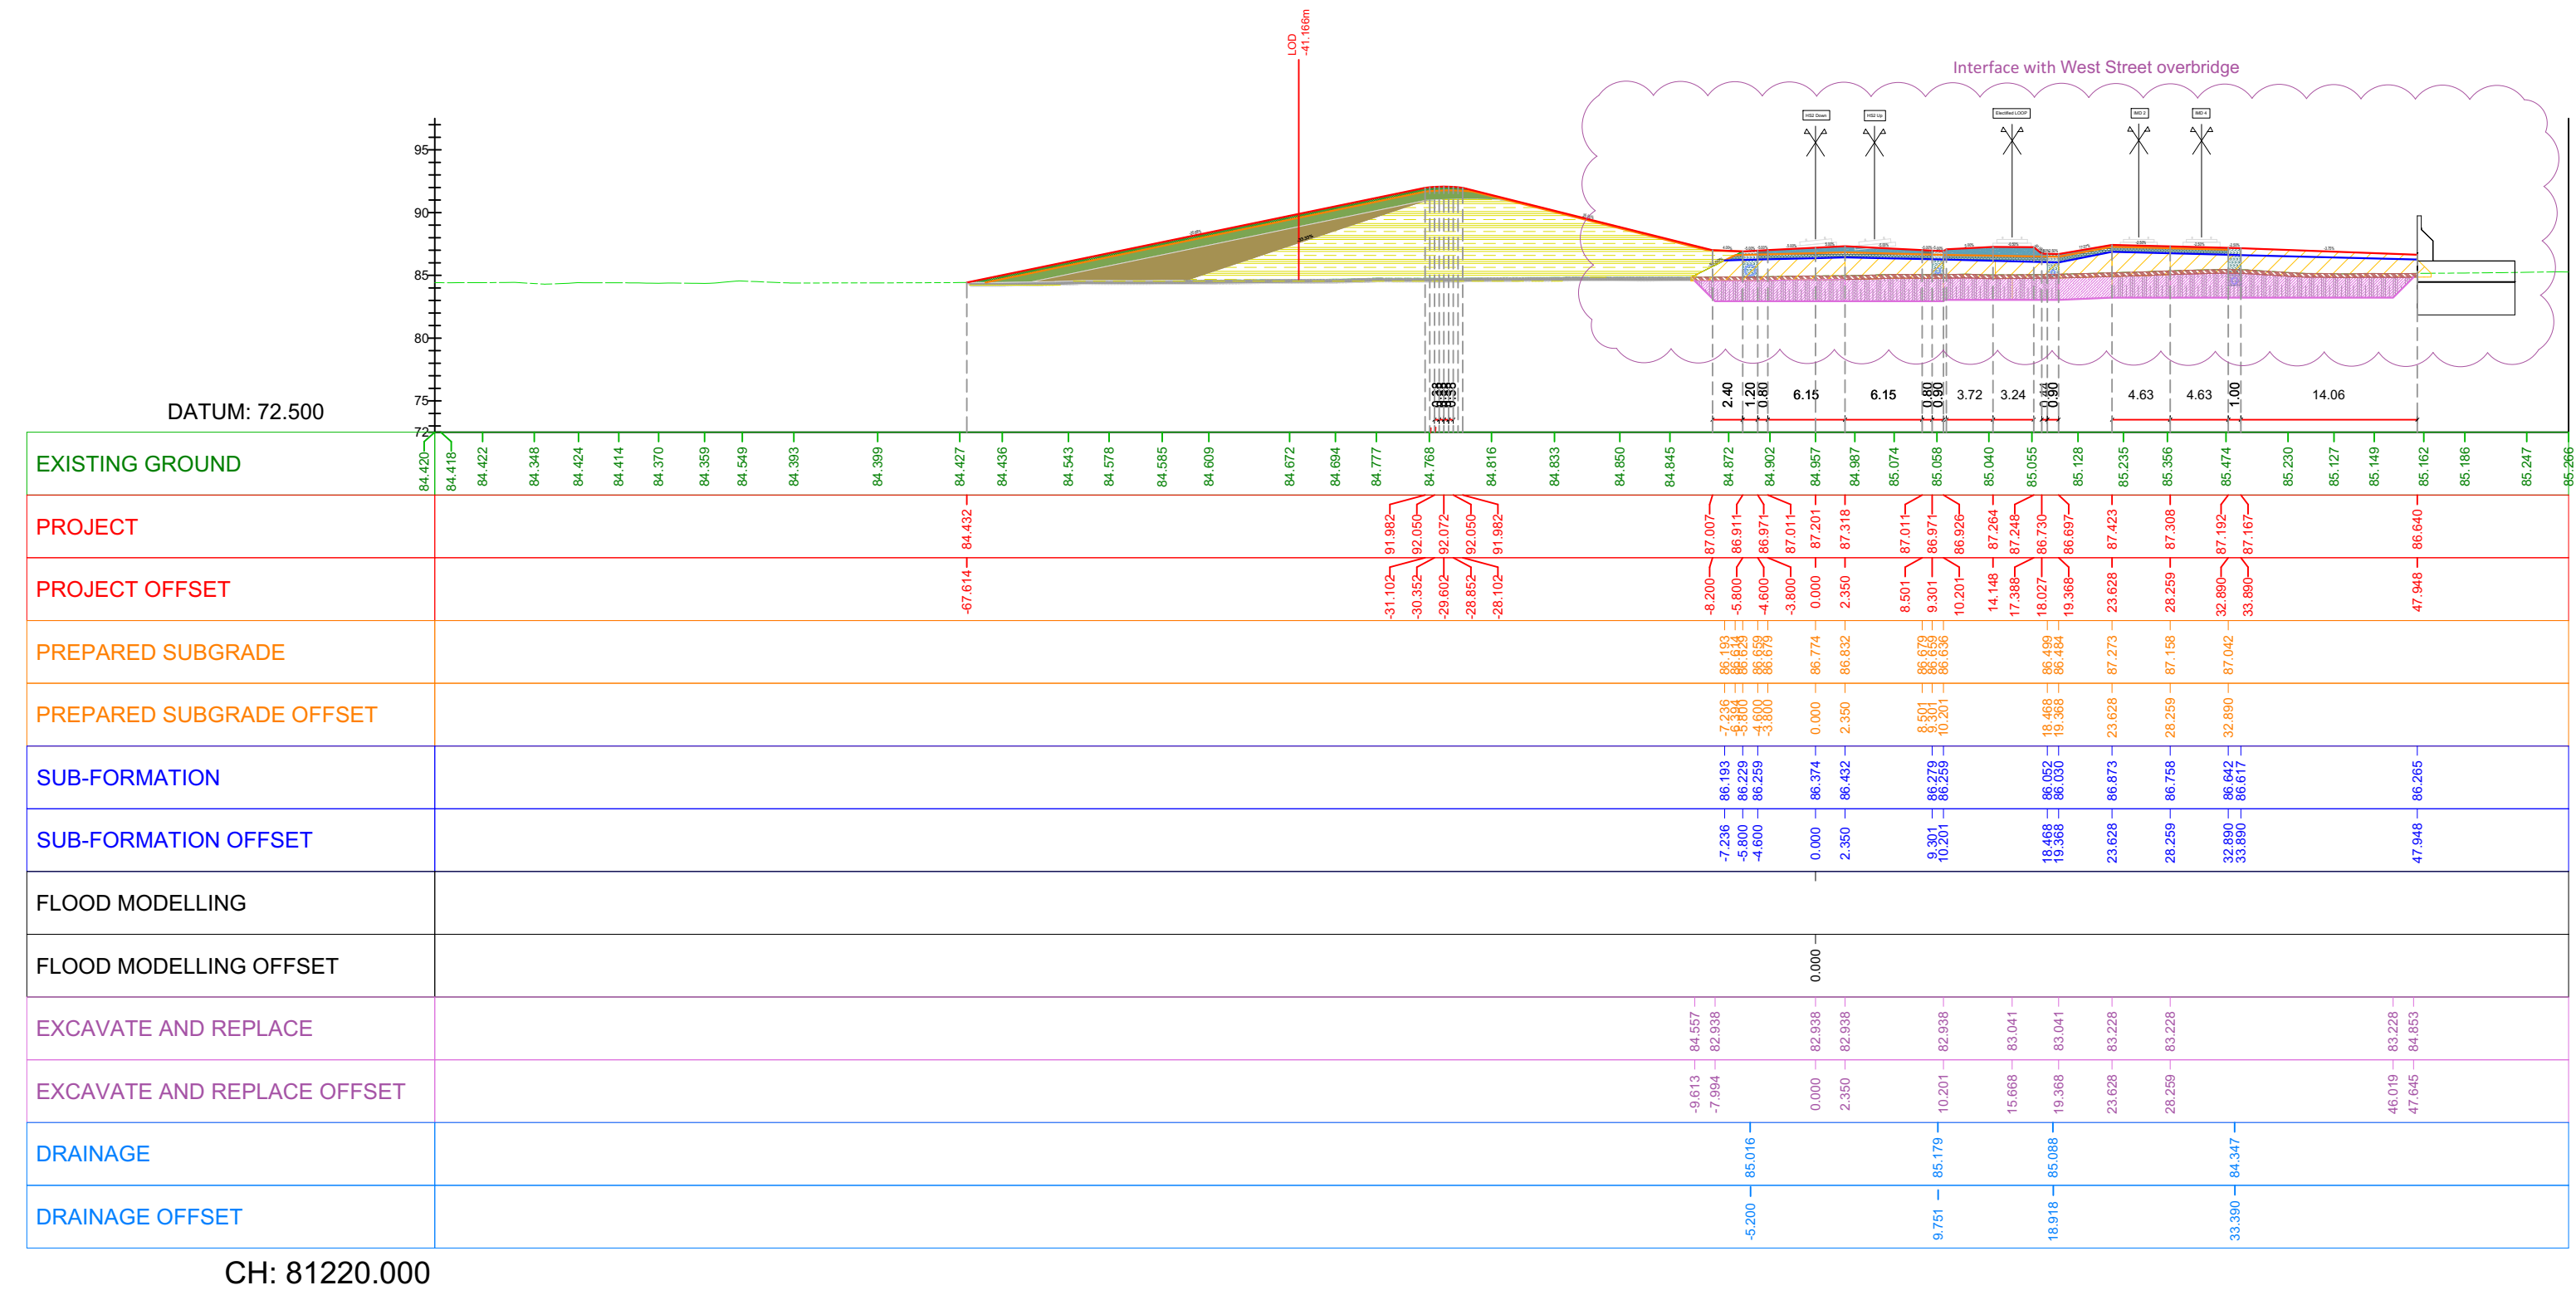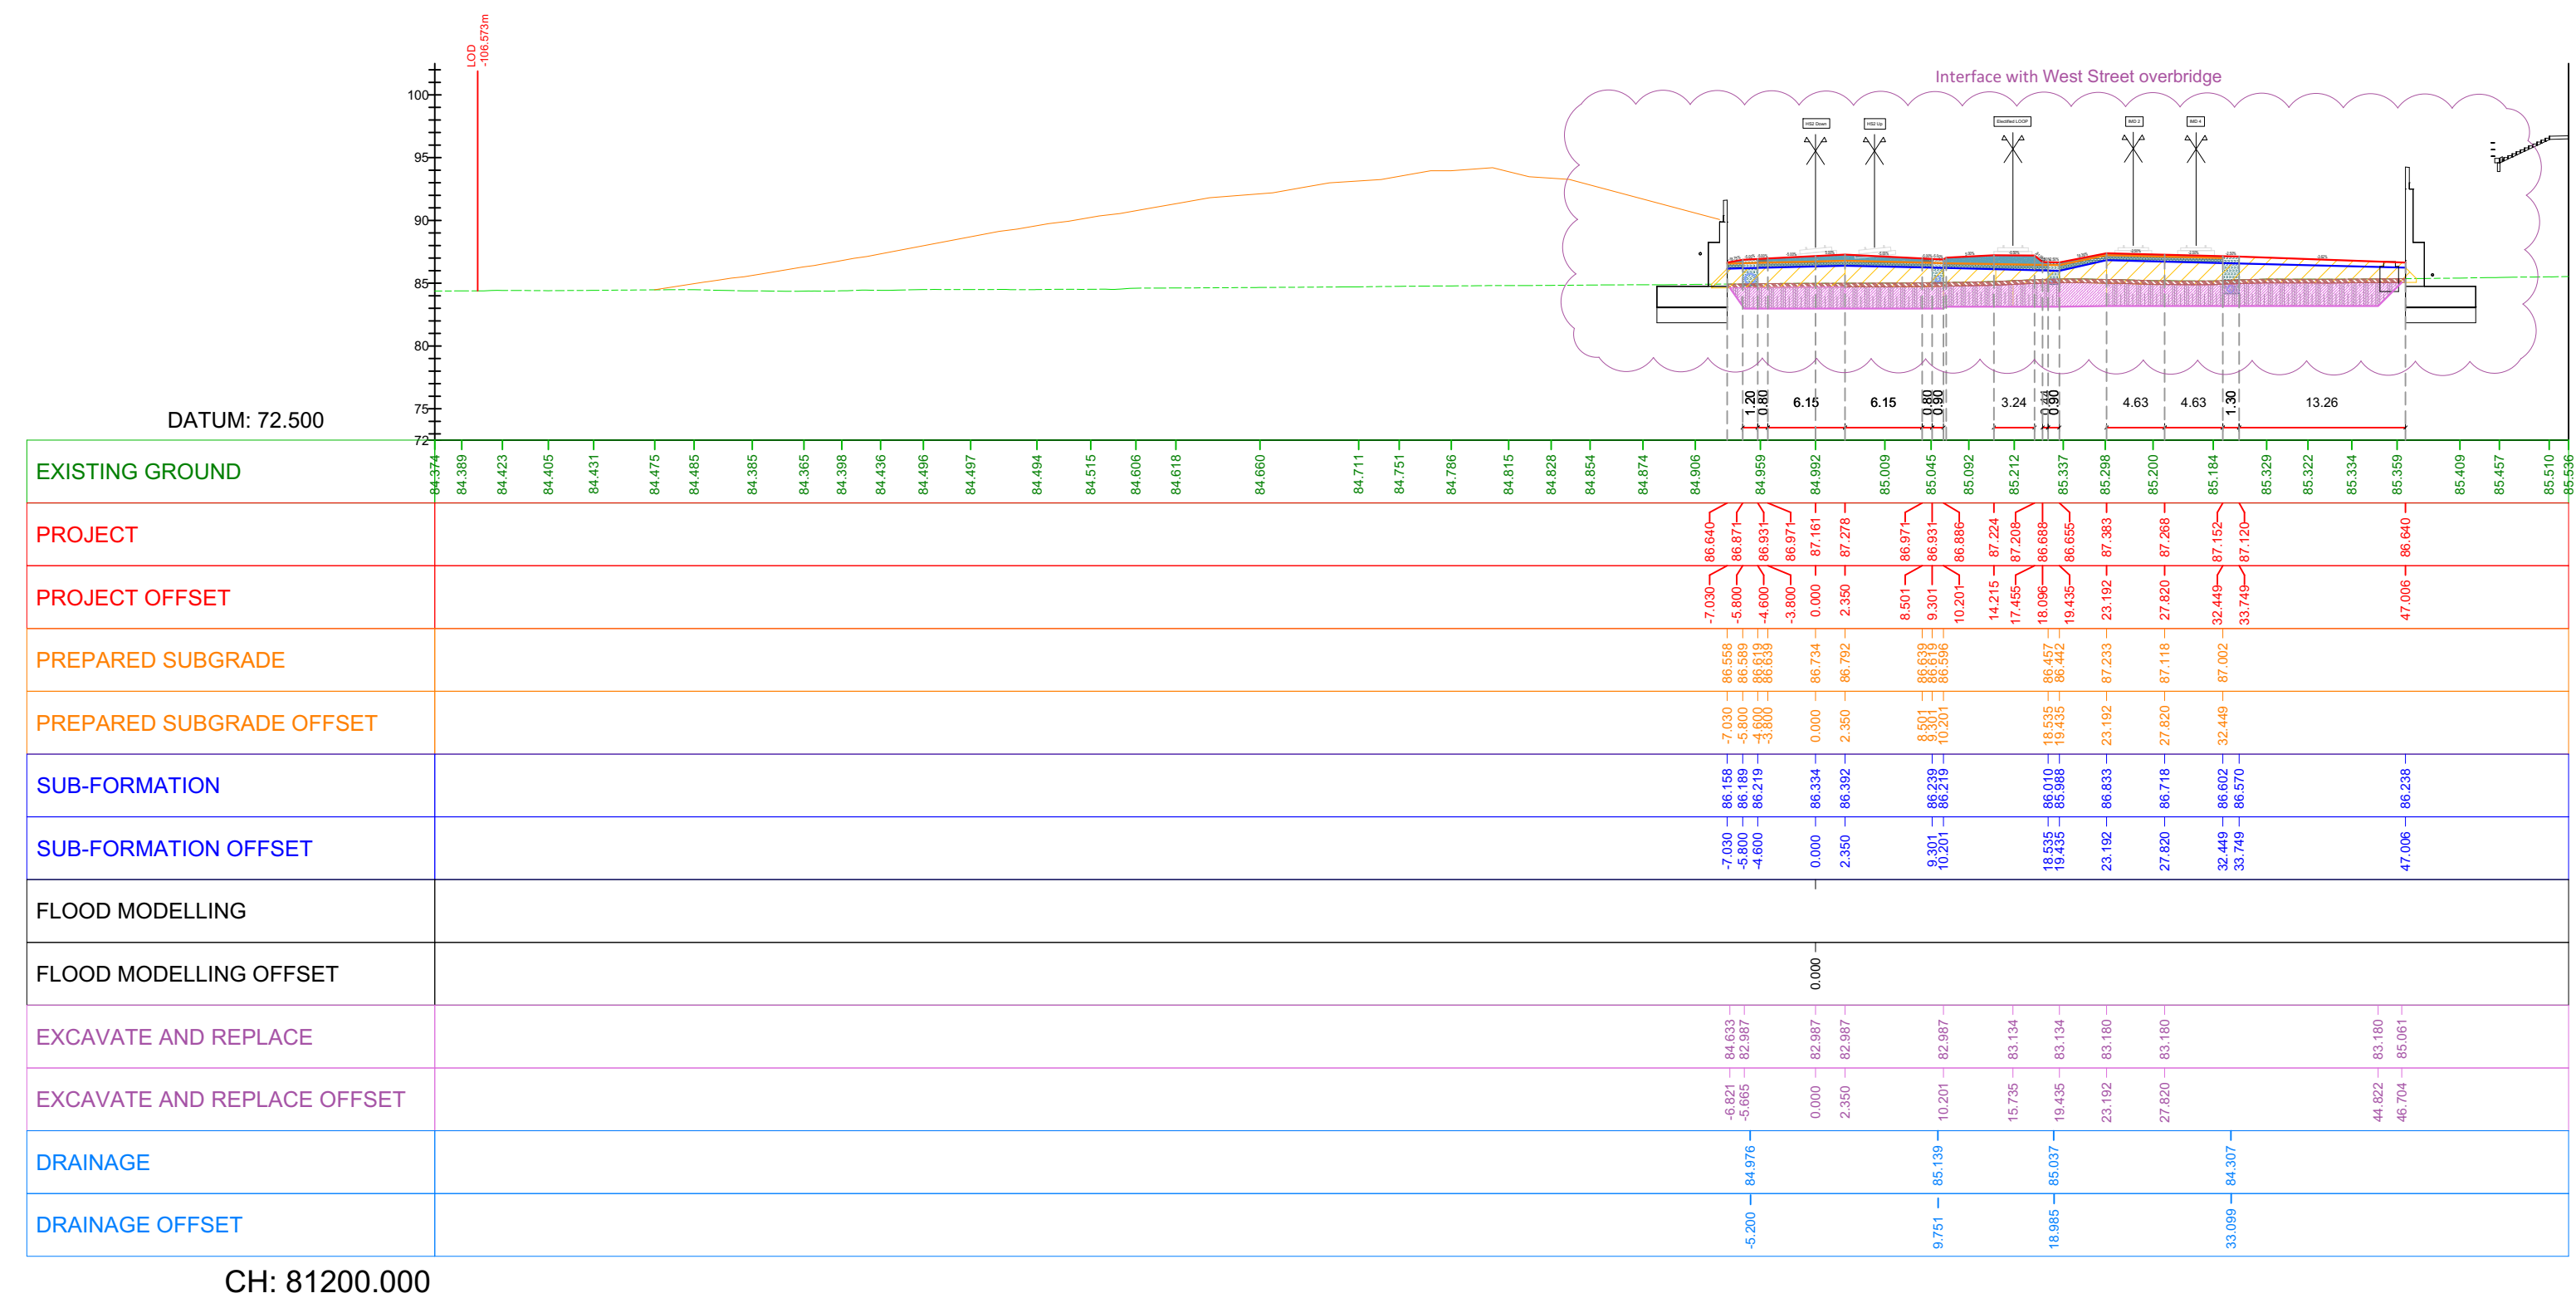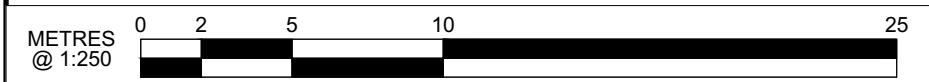


Twyford Embankment - Earthworks Sections
Ch 81+200 to Ch 81+220


Figure Number:

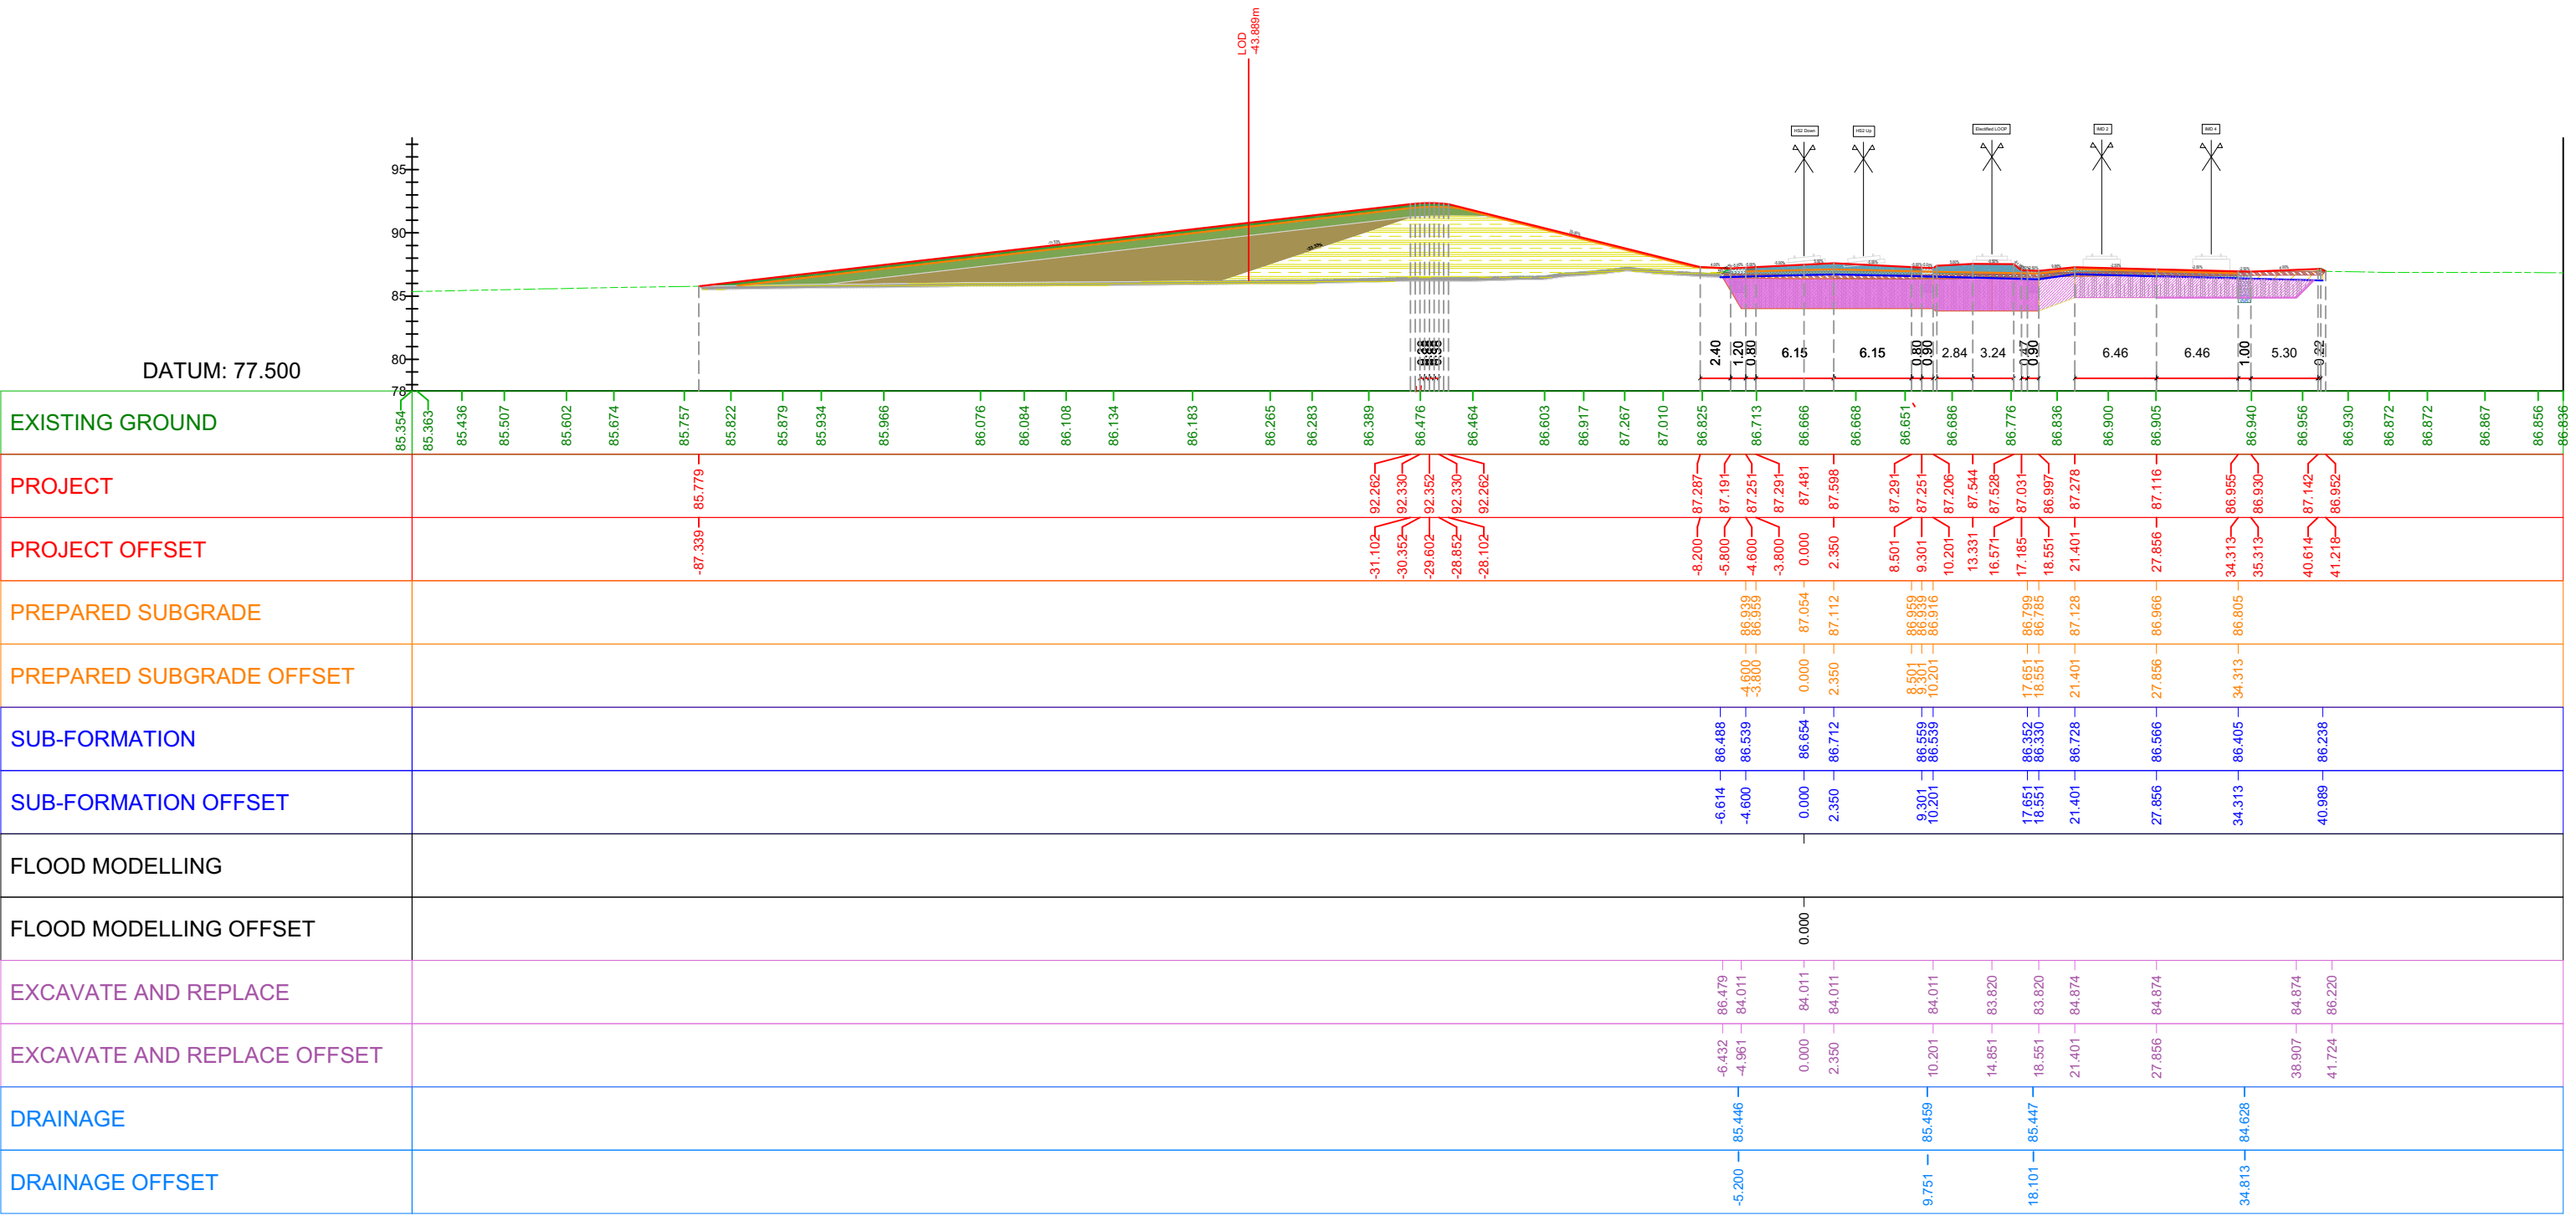

CH: 81360.000



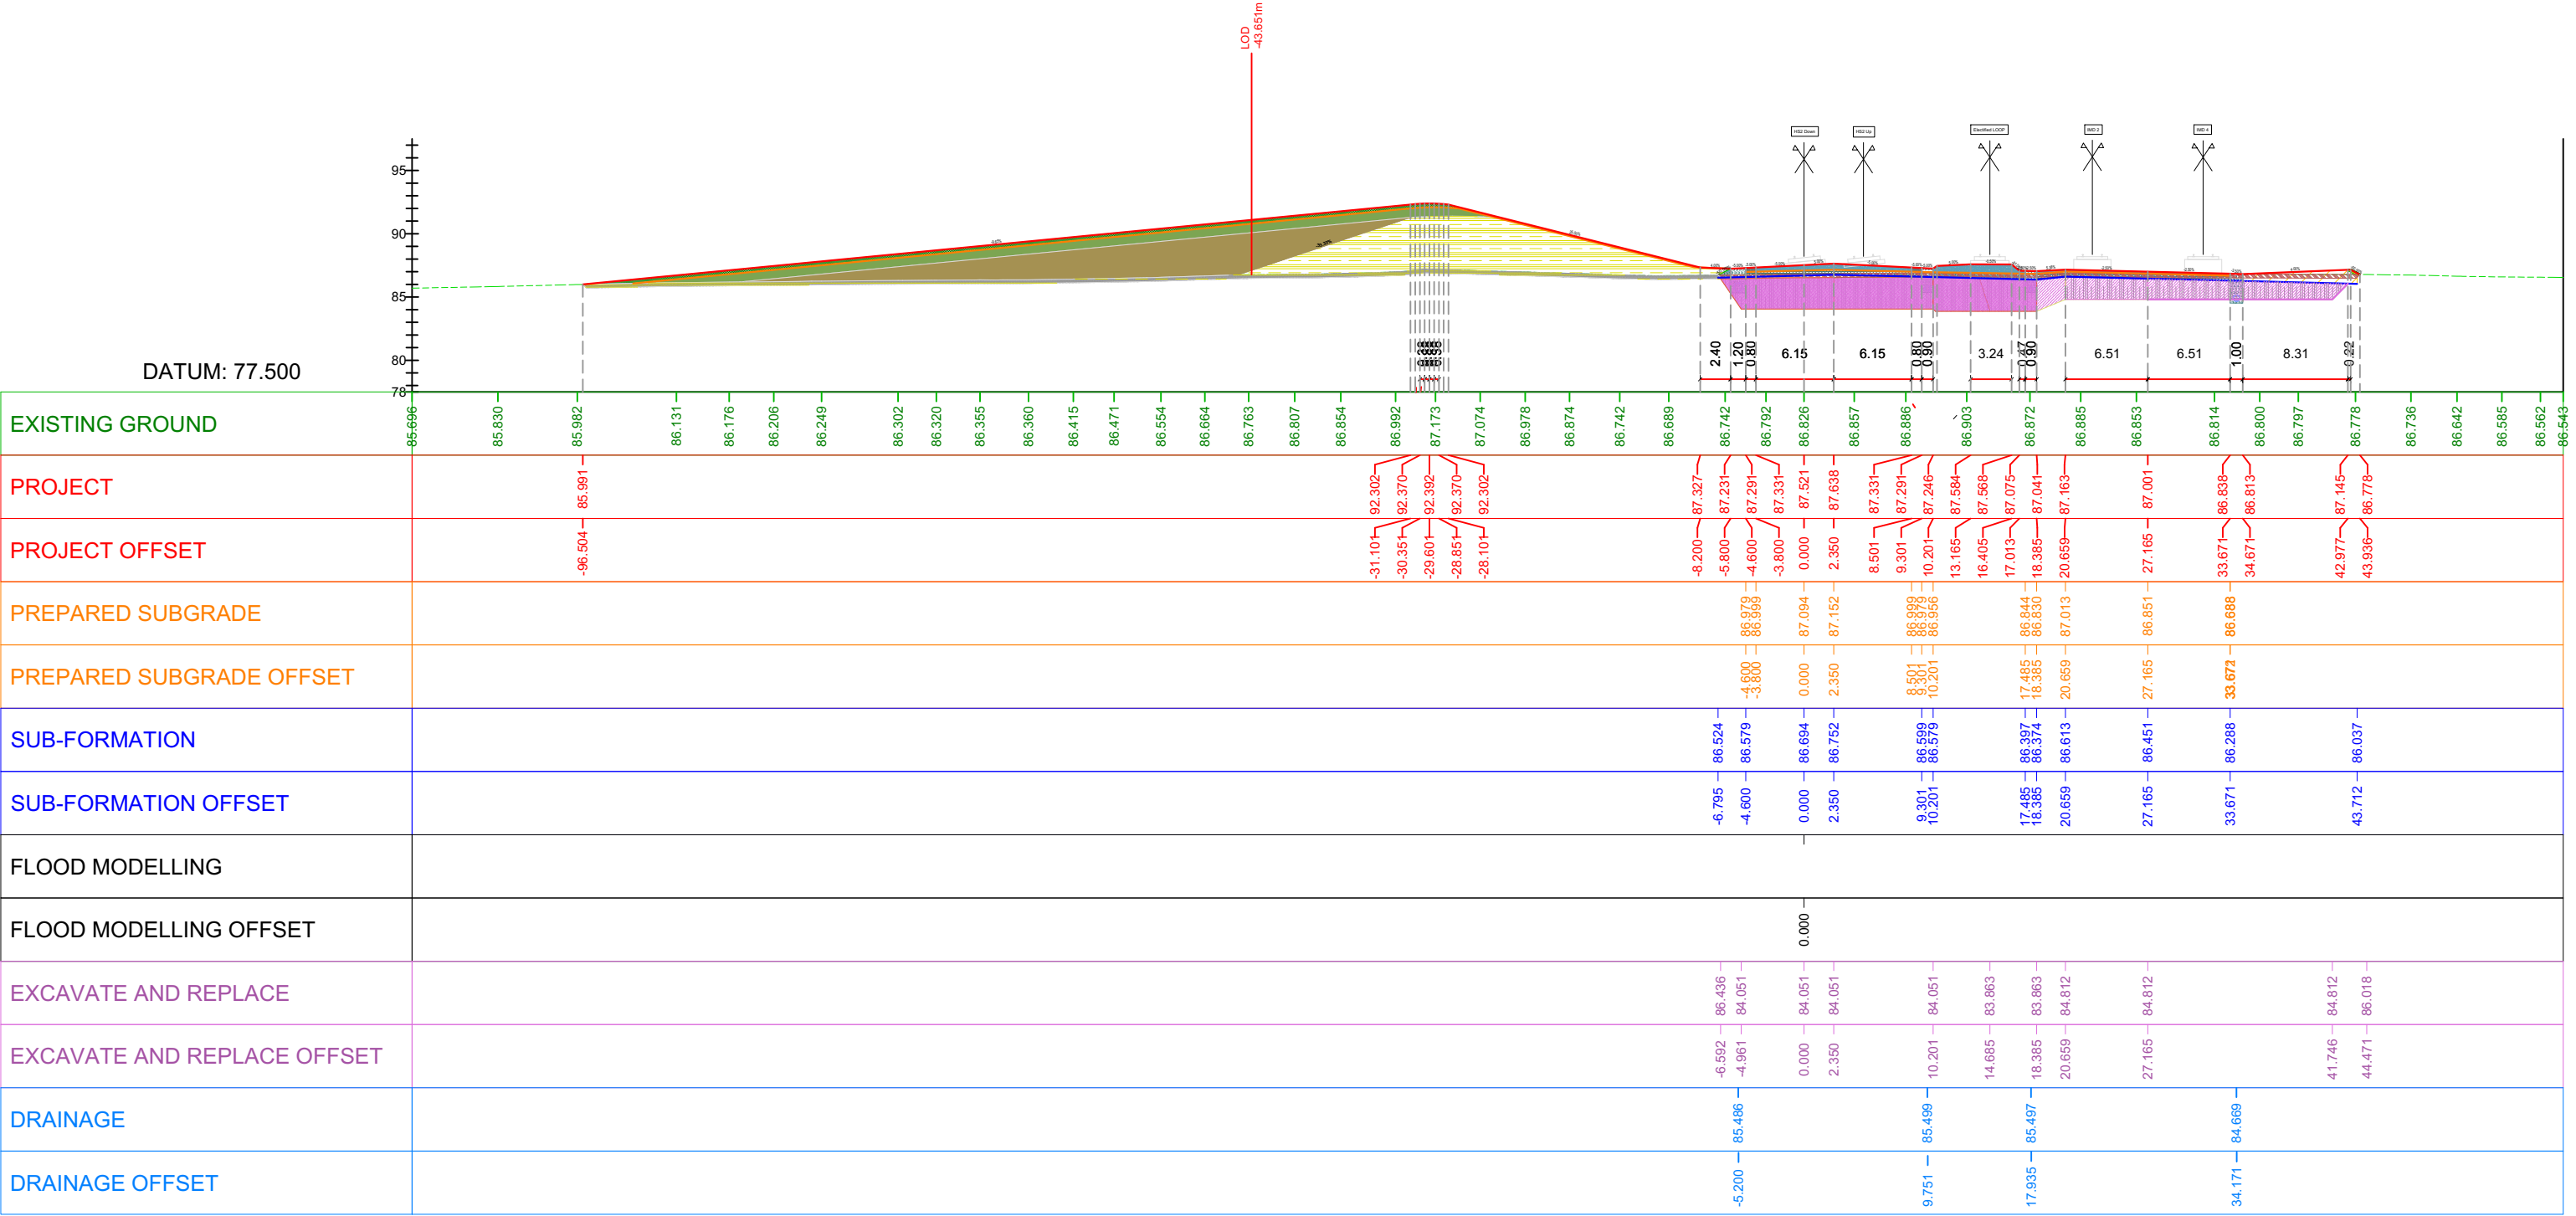



CH: 81380.000

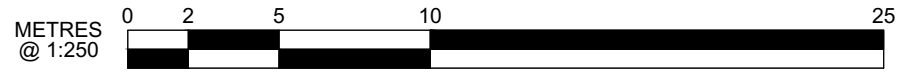


Twyford Embankment - Earthworks Sections
Ch 81+360 to Ch 81+380

Figure Number:
FIG. 14

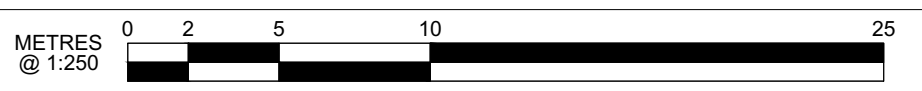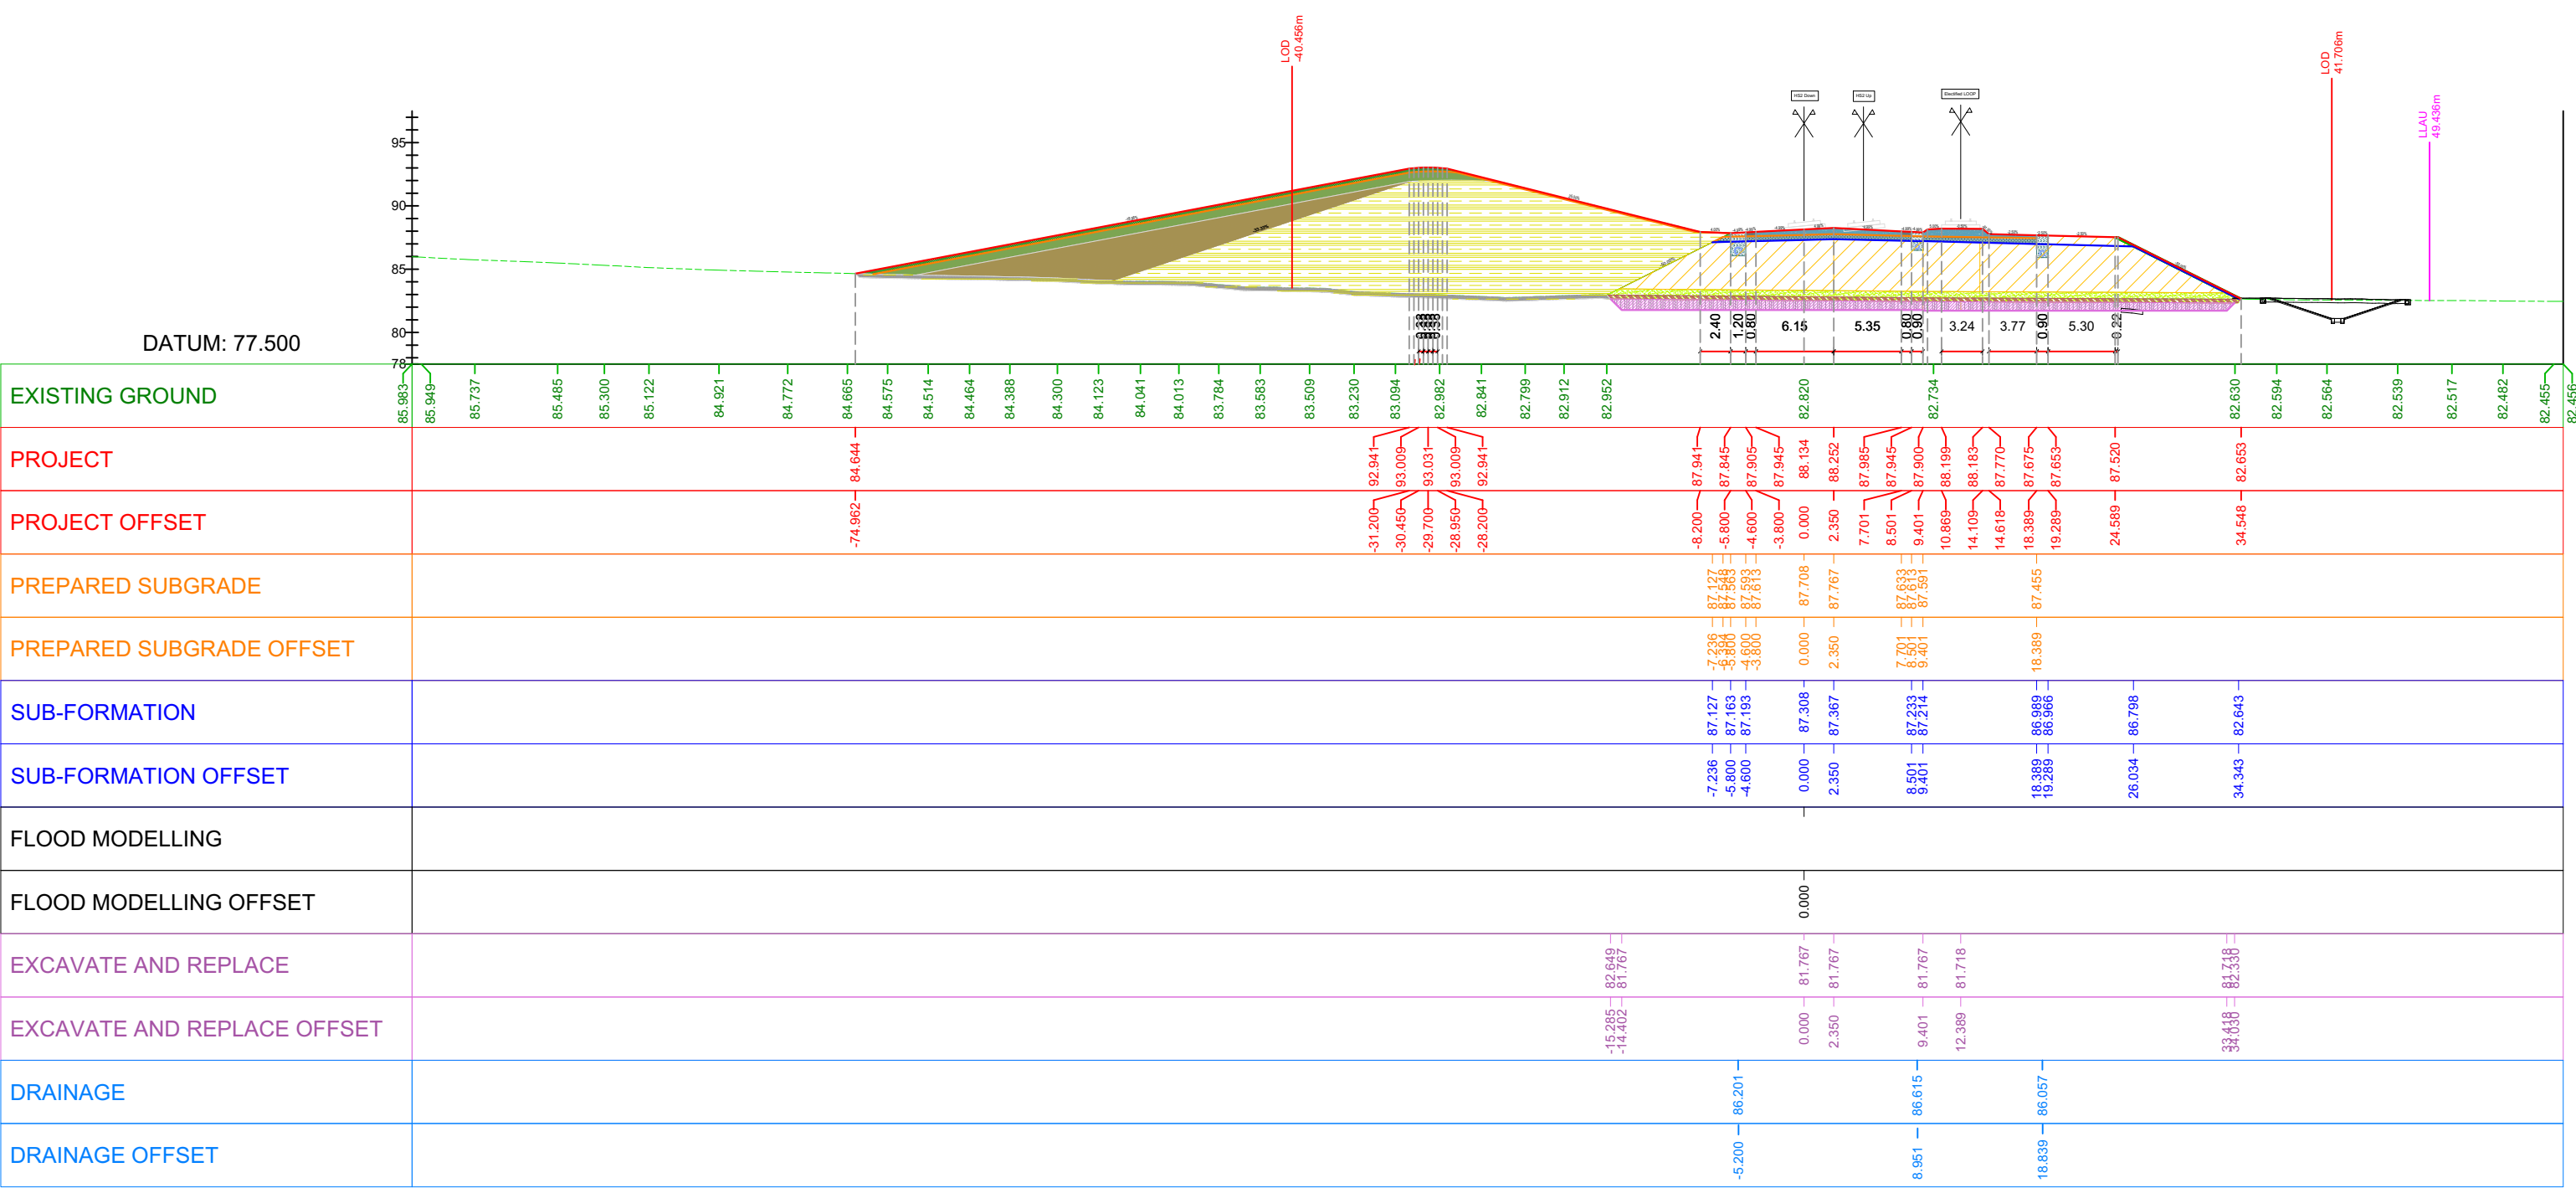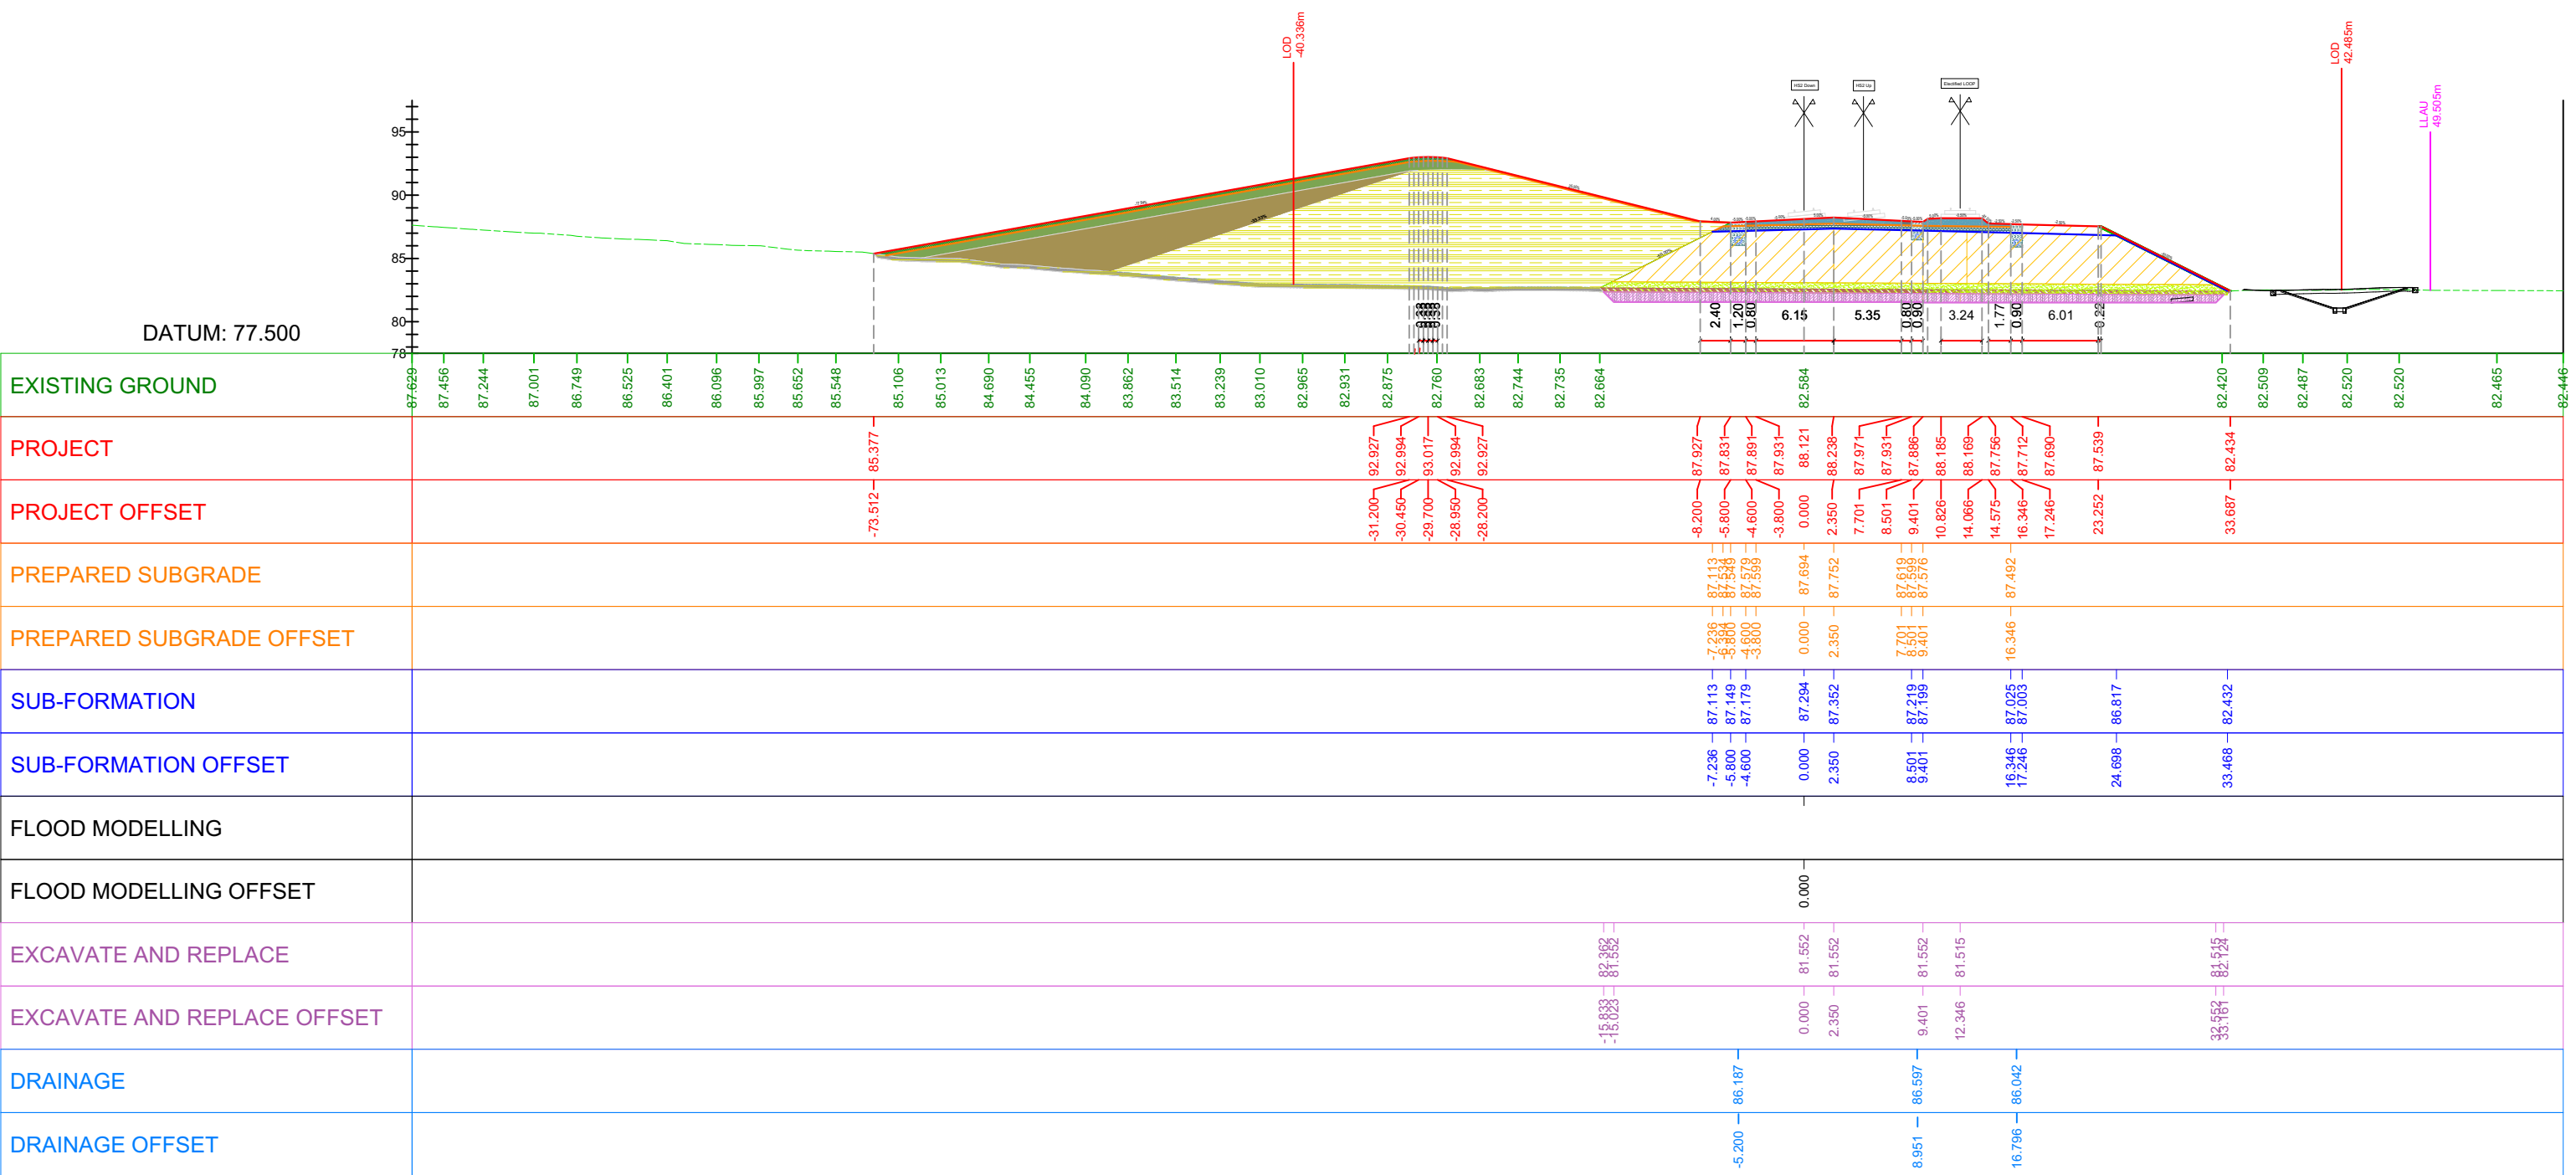


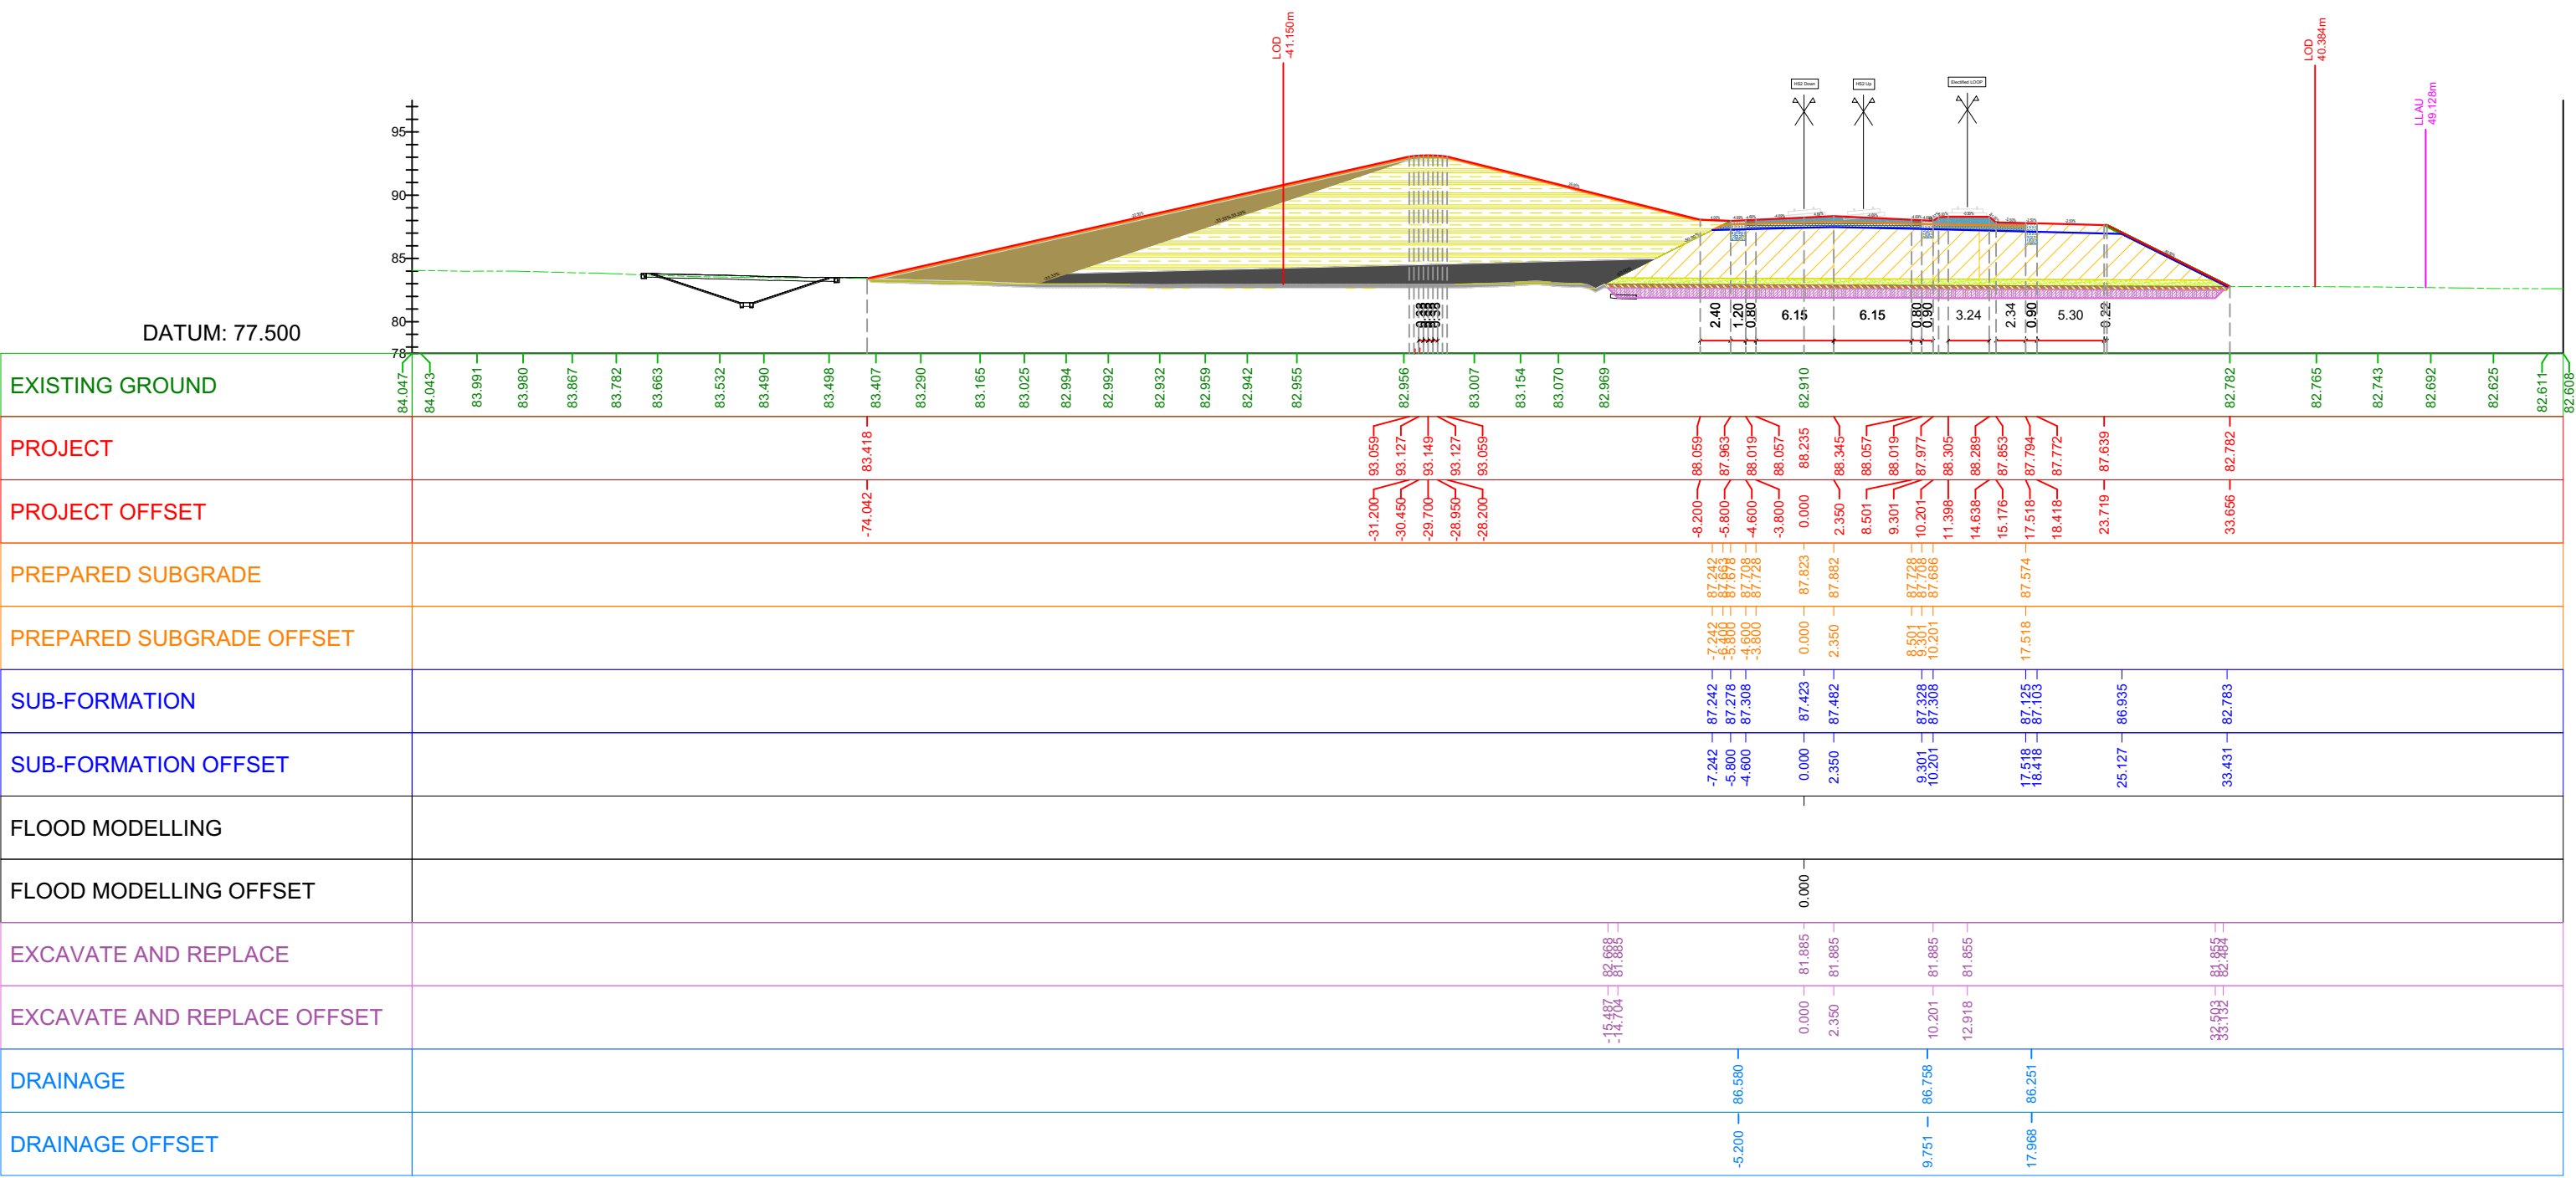

CH: 81740.000

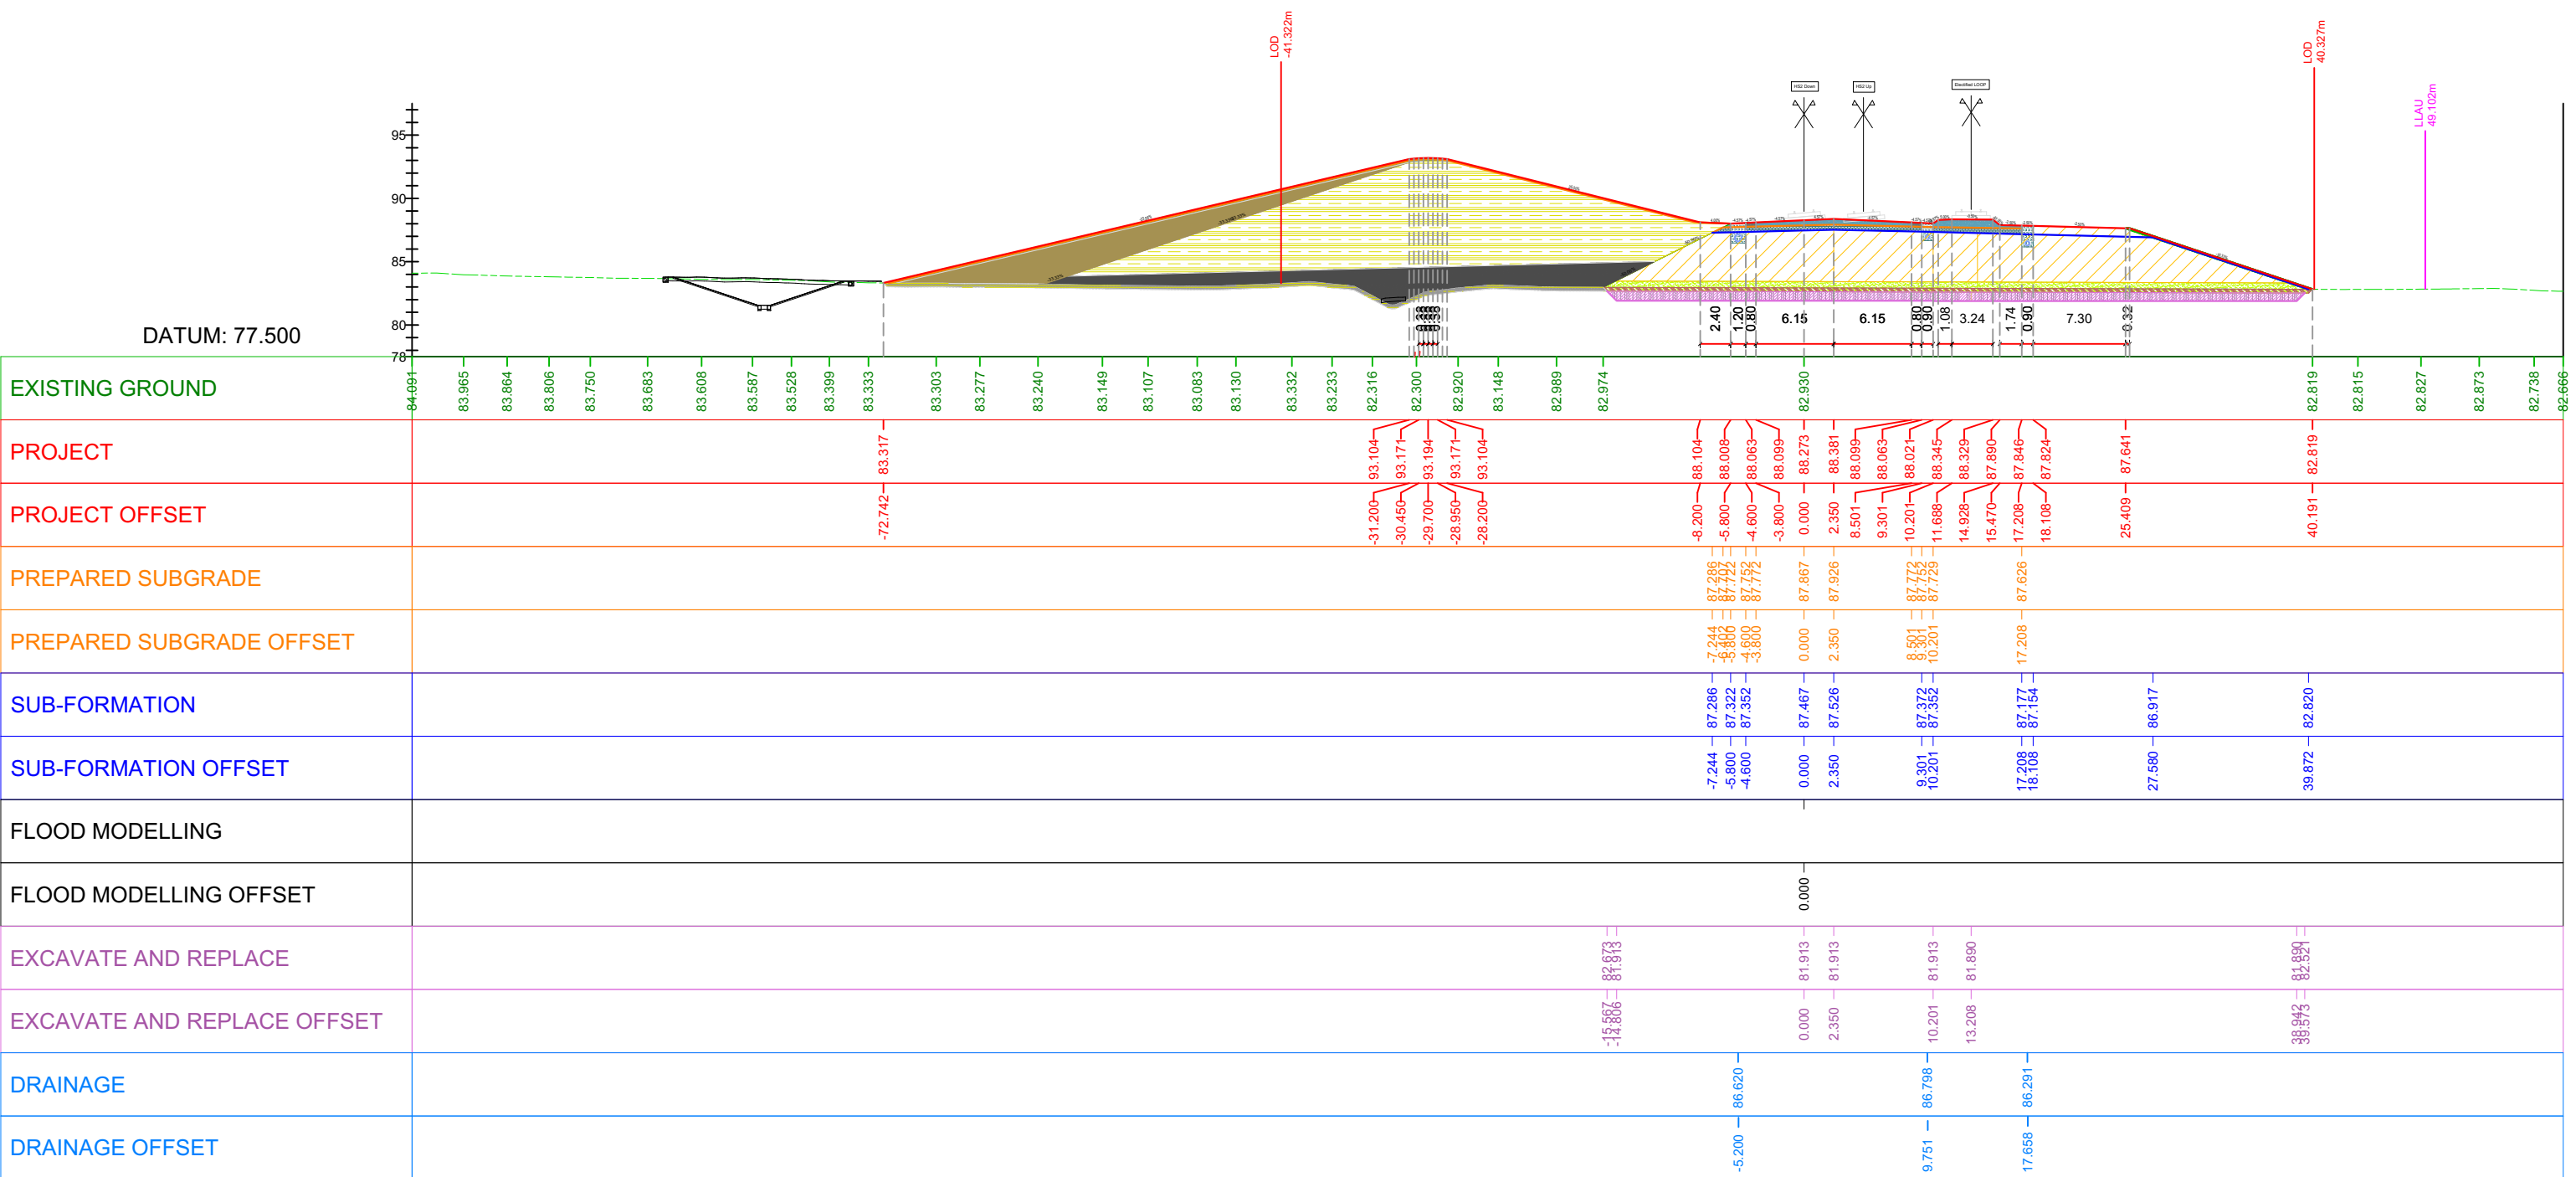




CH: 81760.000

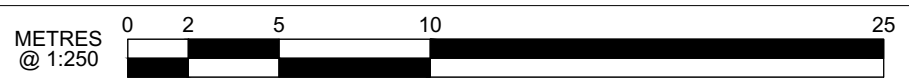

Sheet Title:

Twyford Embankment - Earthworks Sections
Ch 81+740 to Ch 81+760




Figure Number:

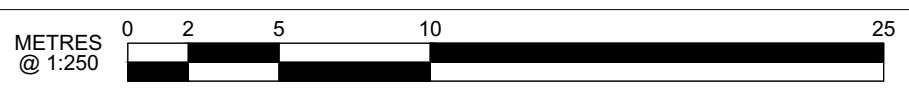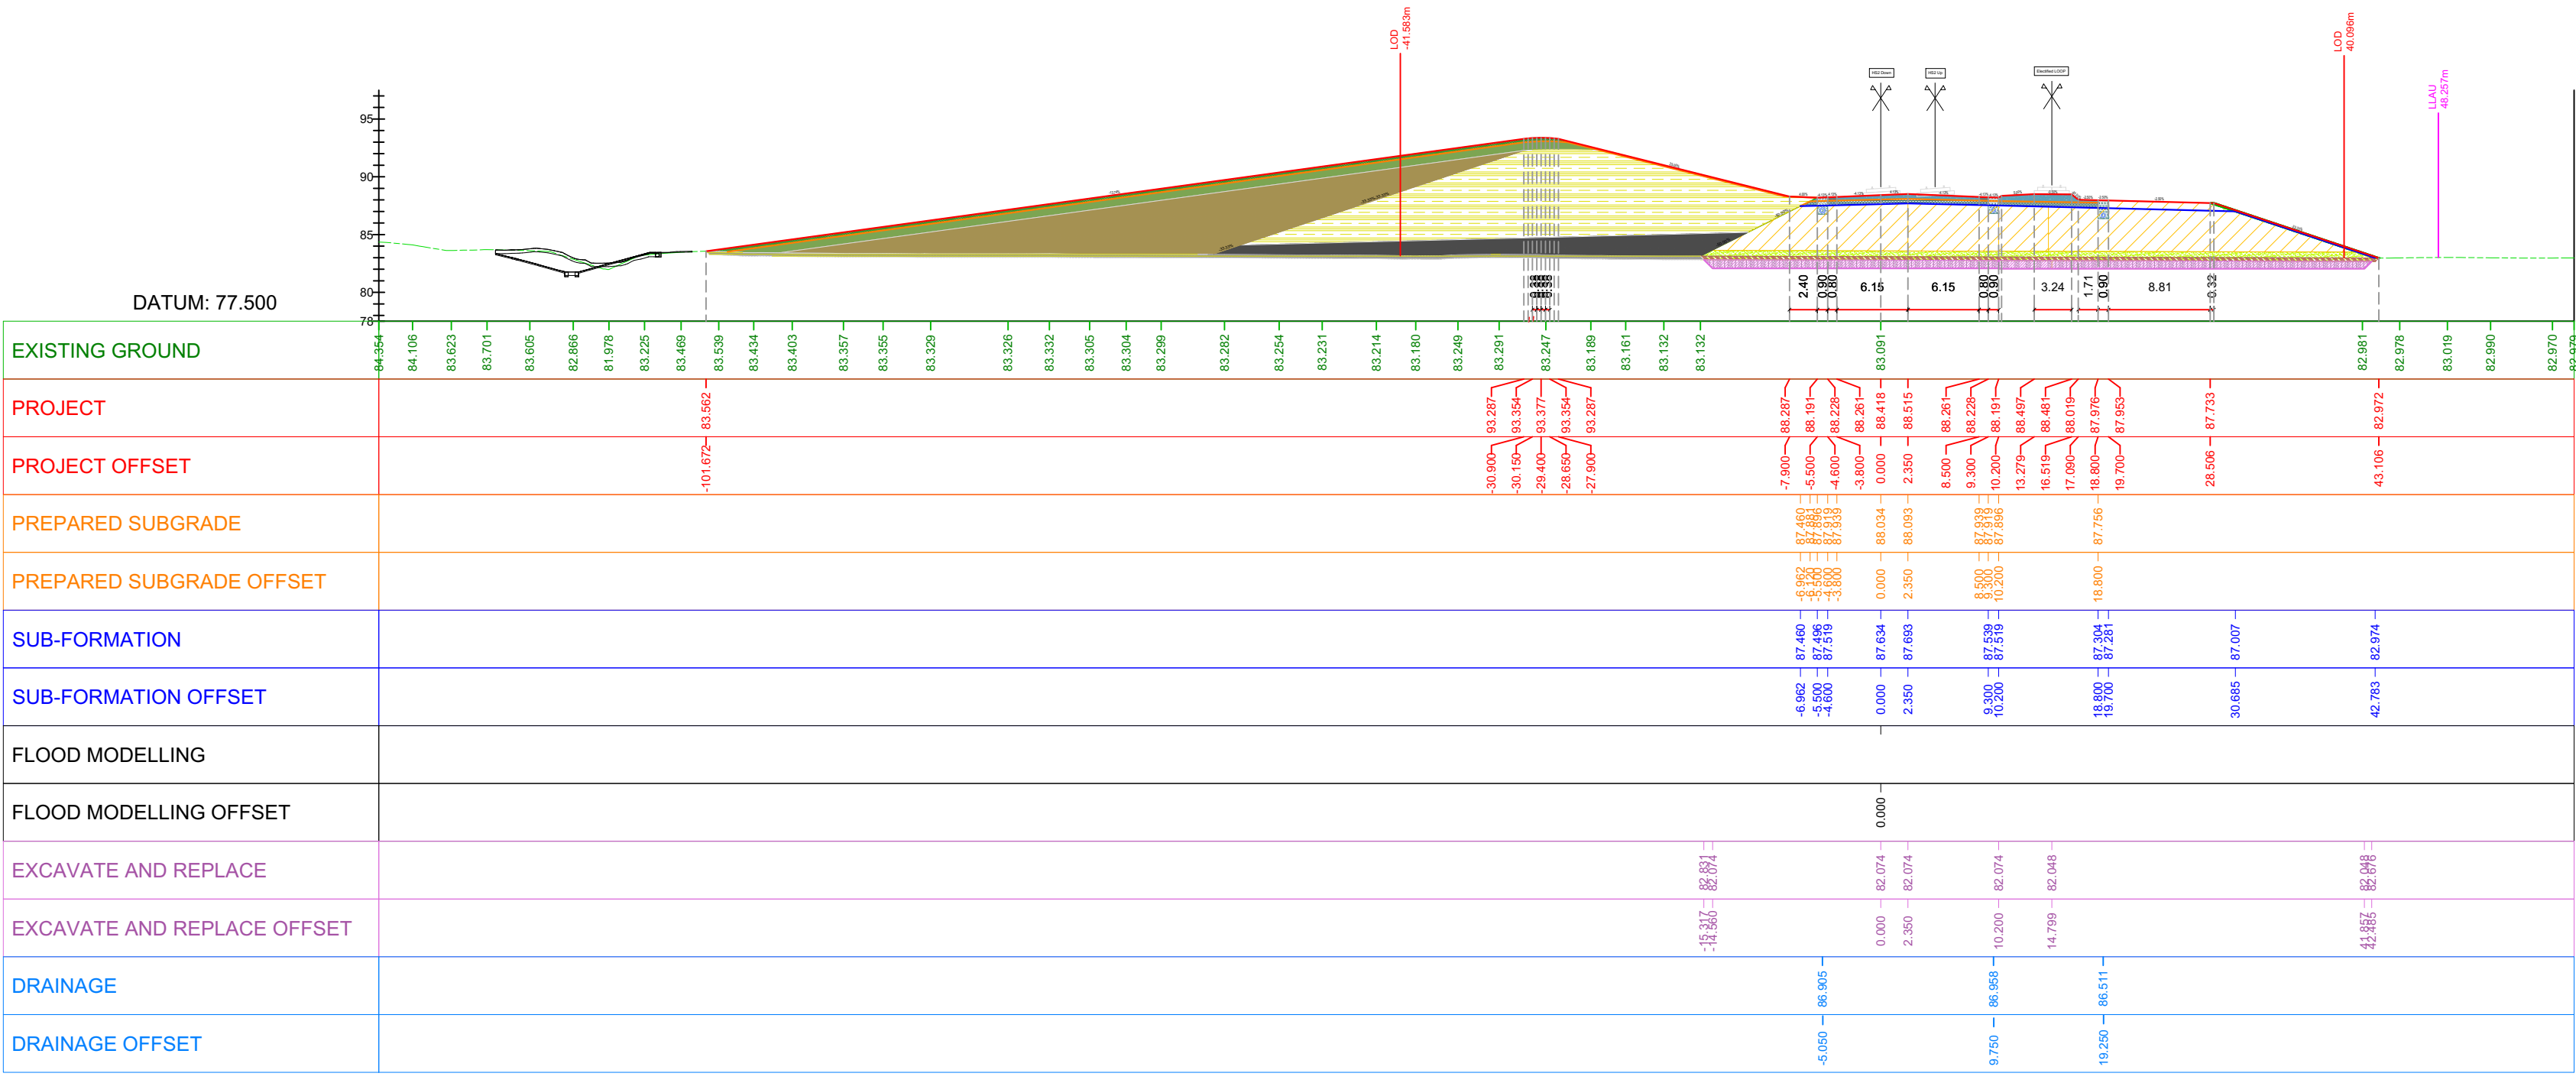
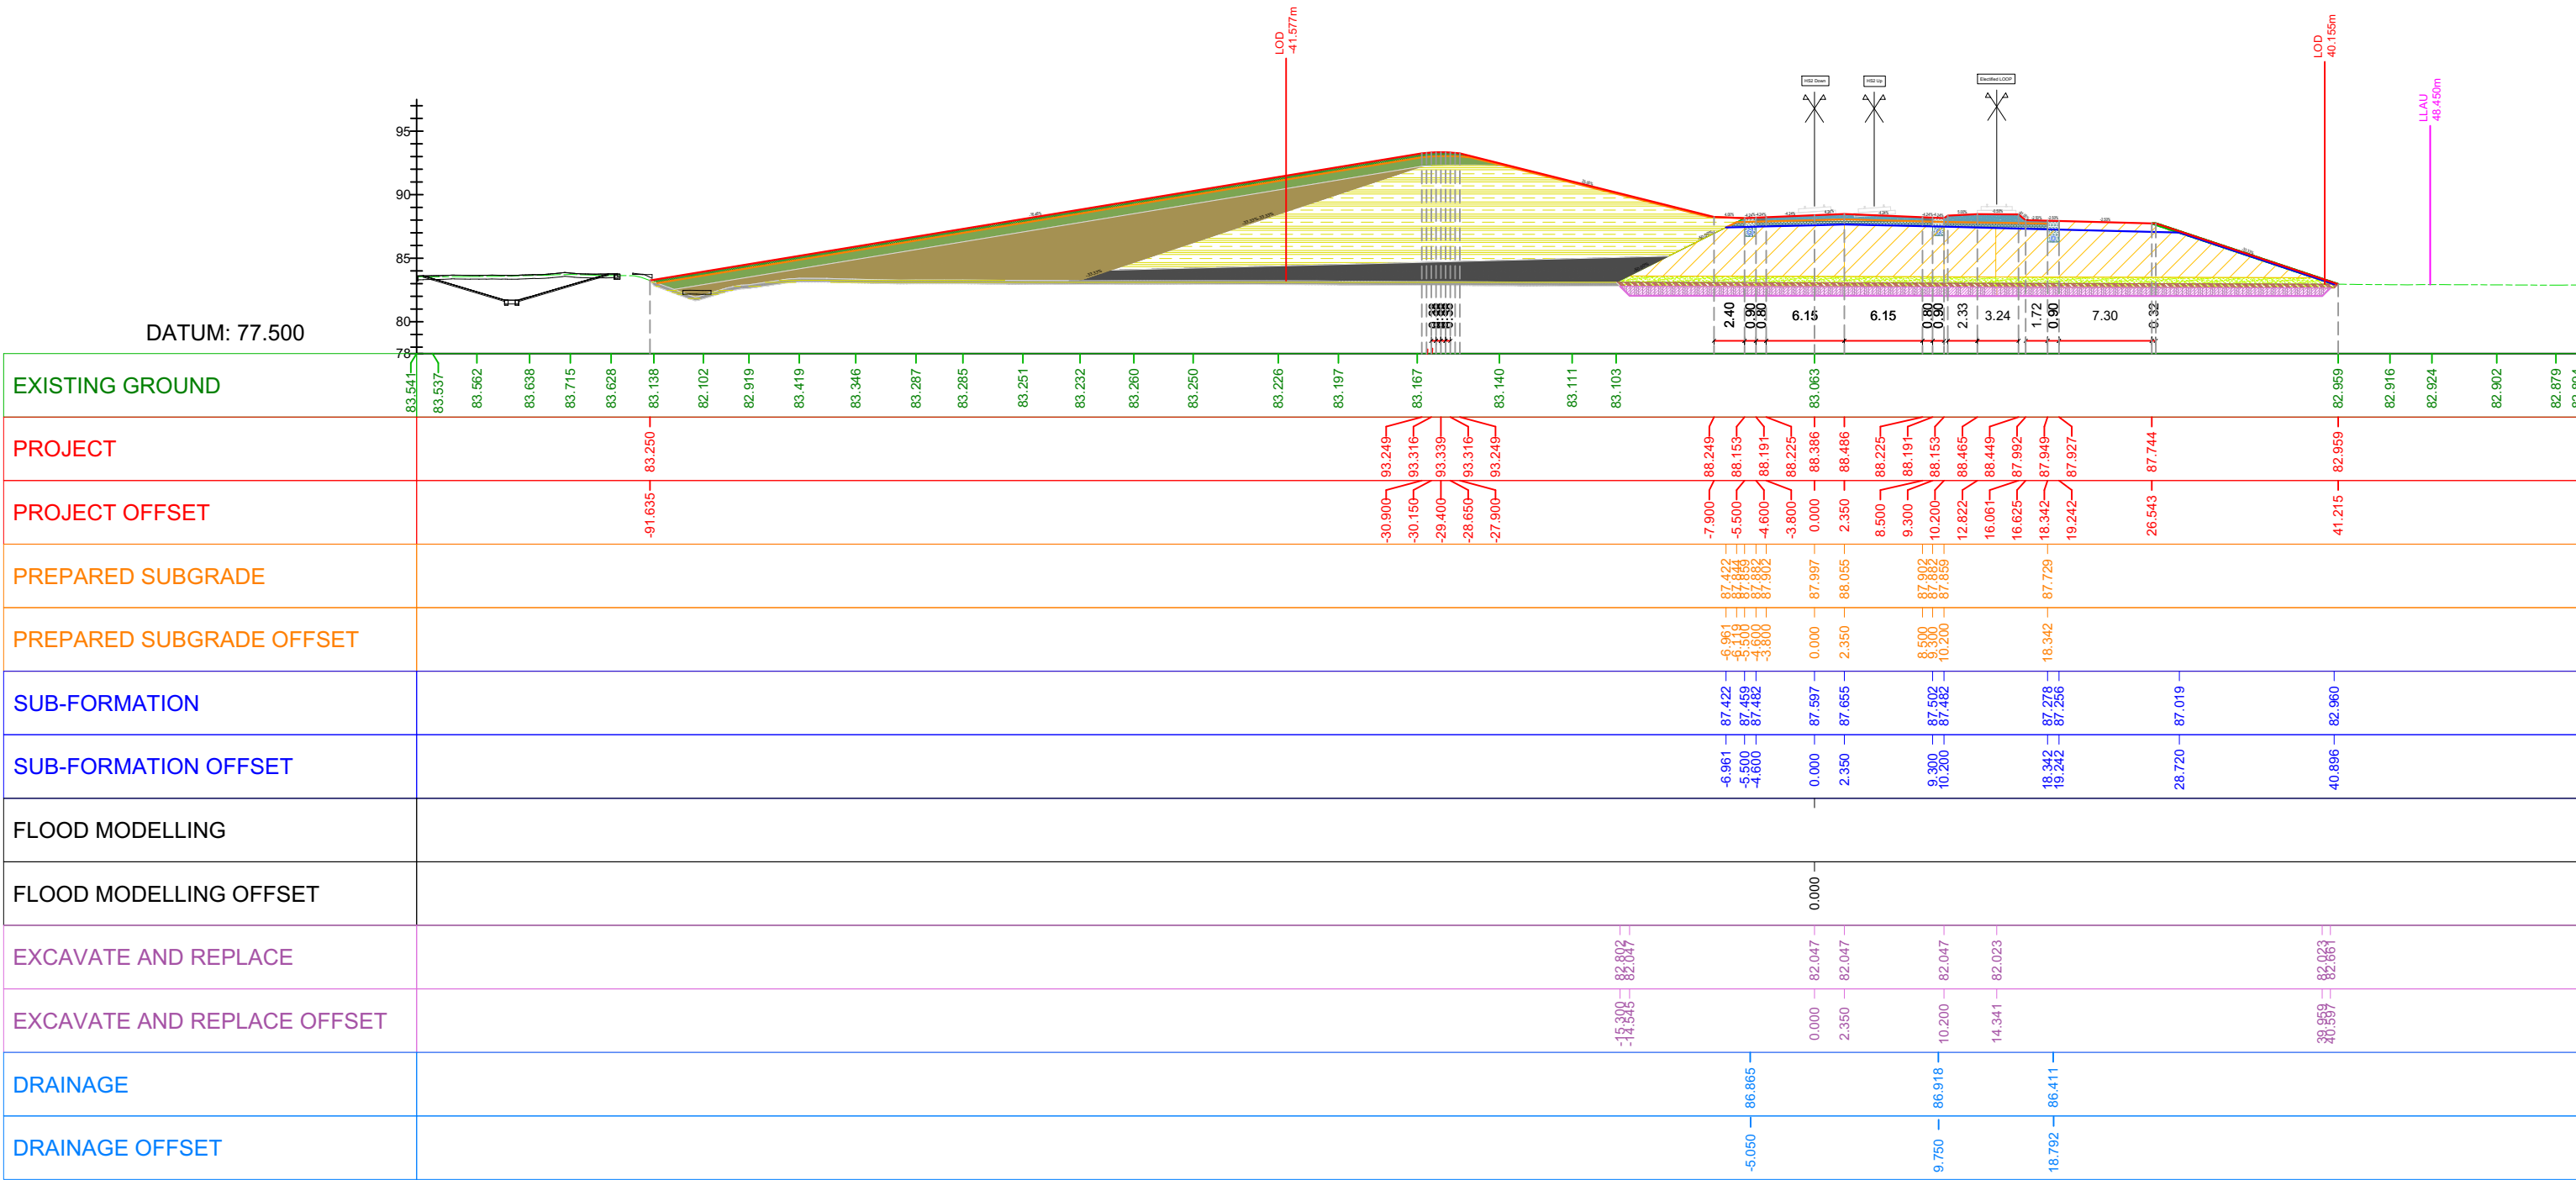


Sheet Title:

Twyford Embankment - Earthworks Sections Ch 81+820 to Ch 81+840




Figure Number:

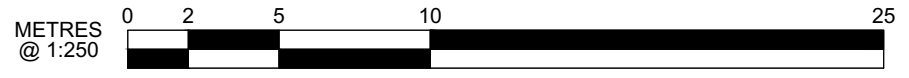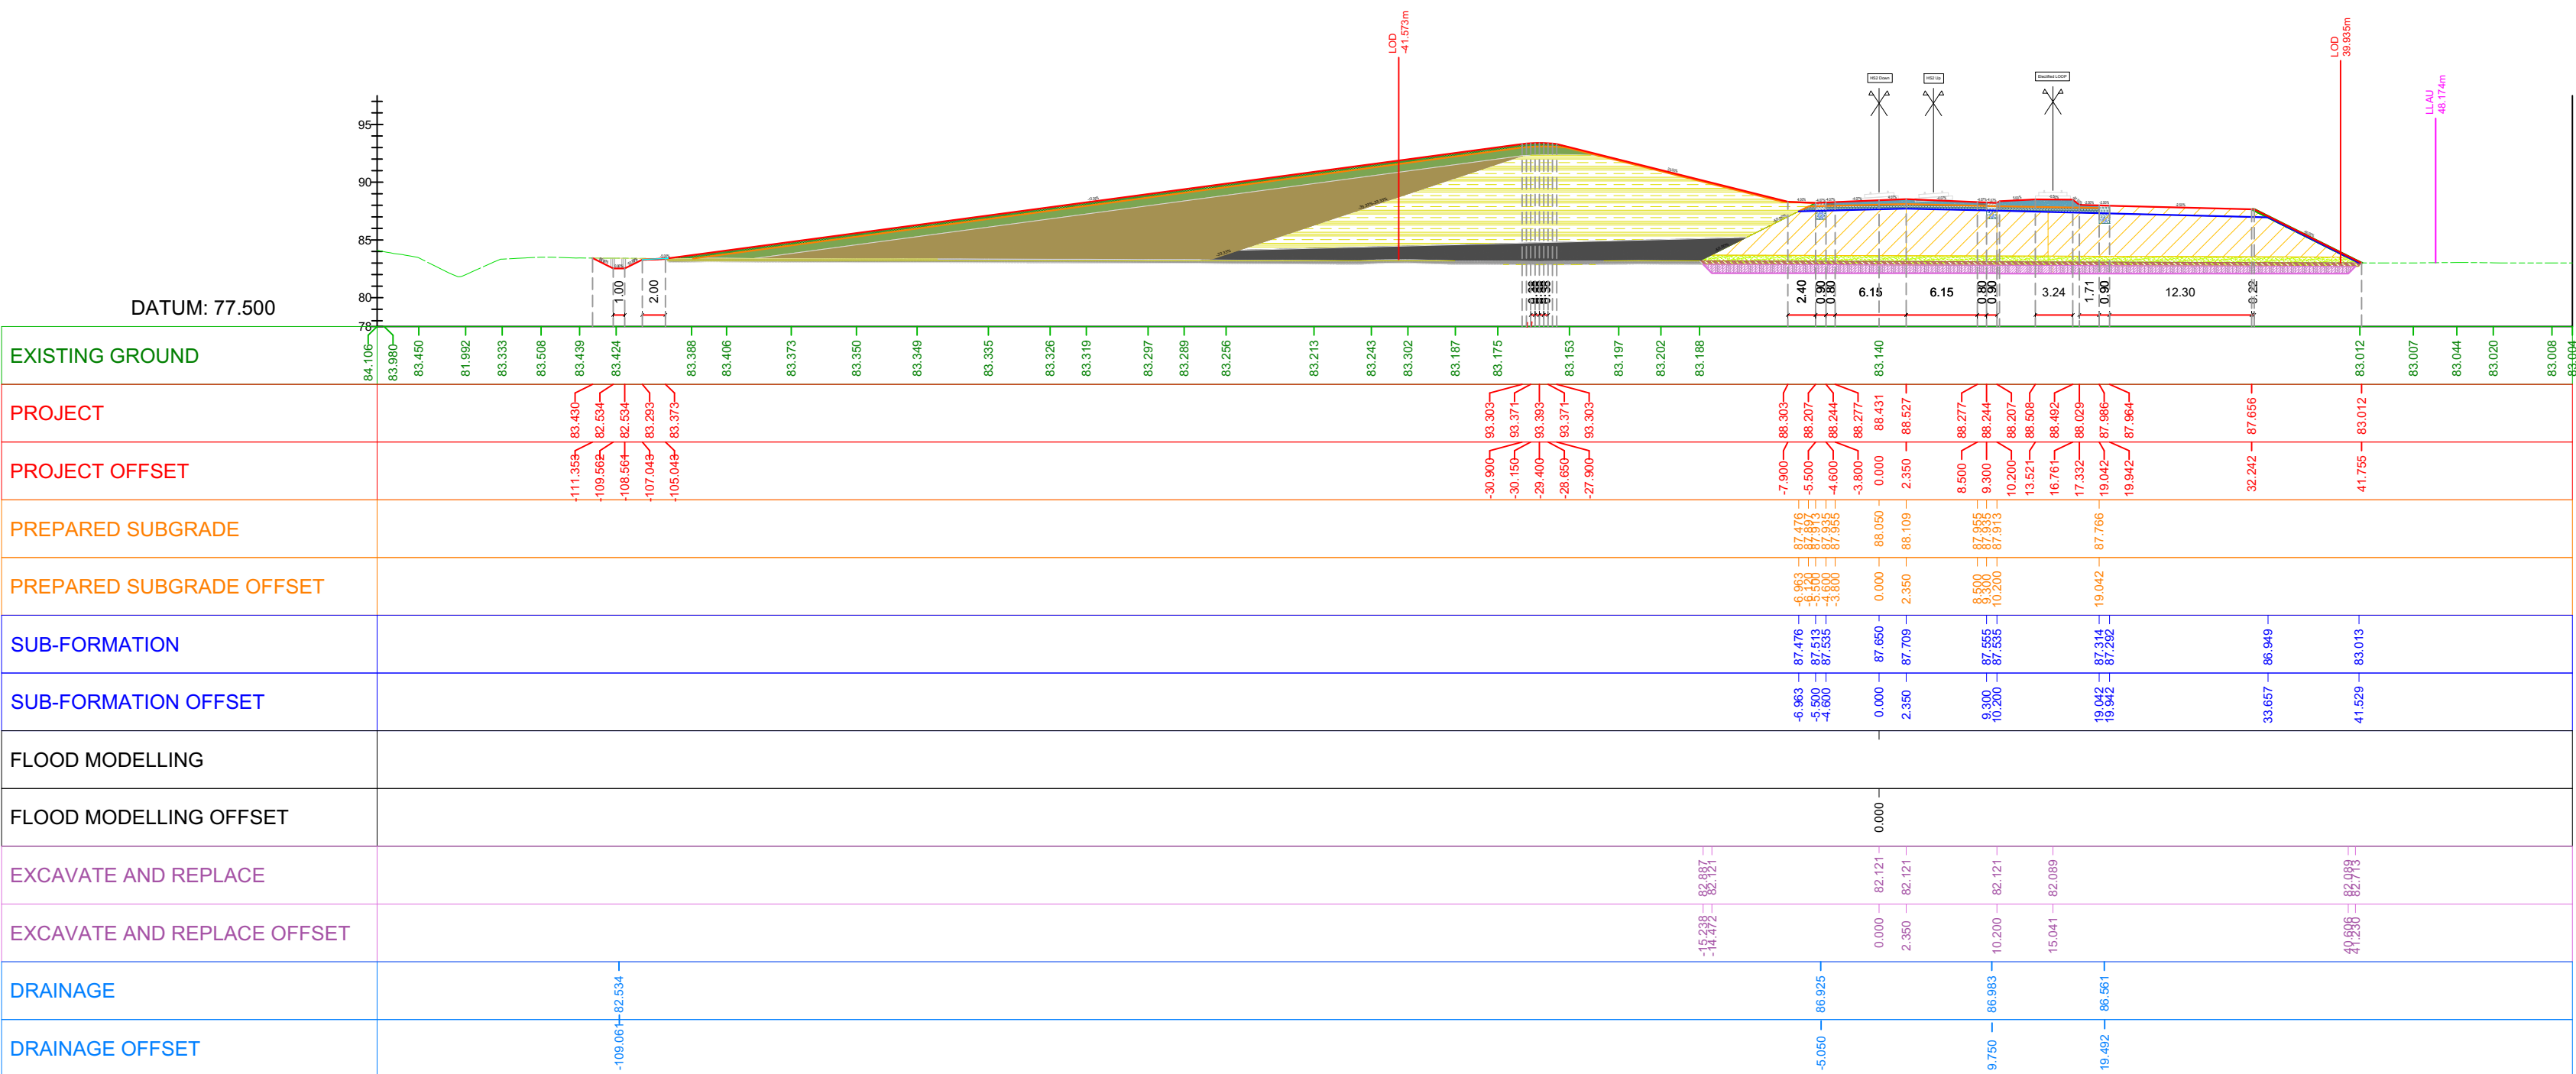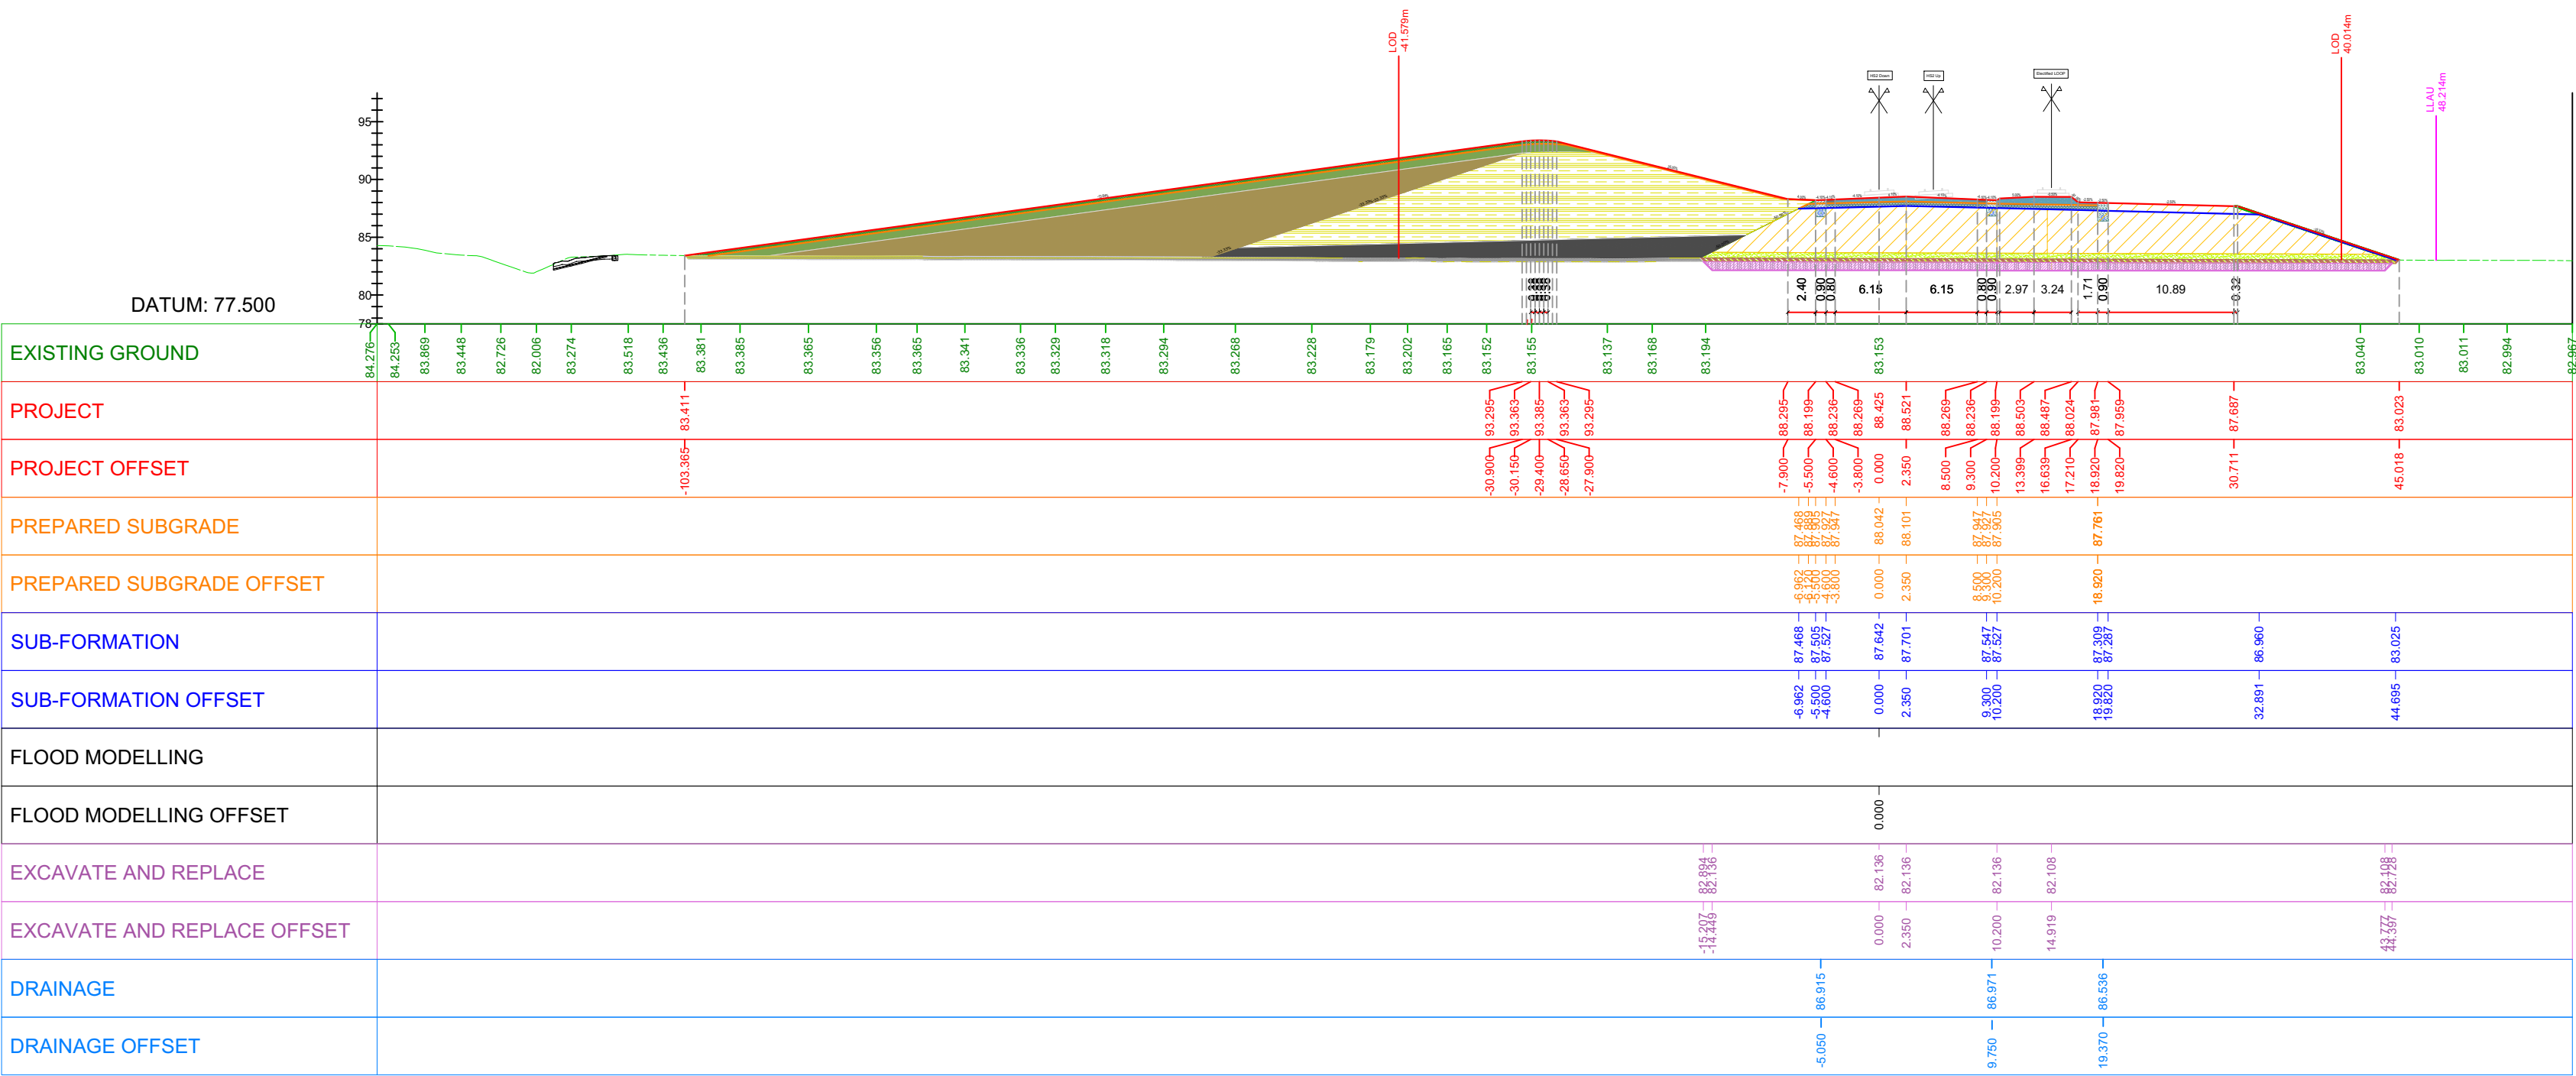

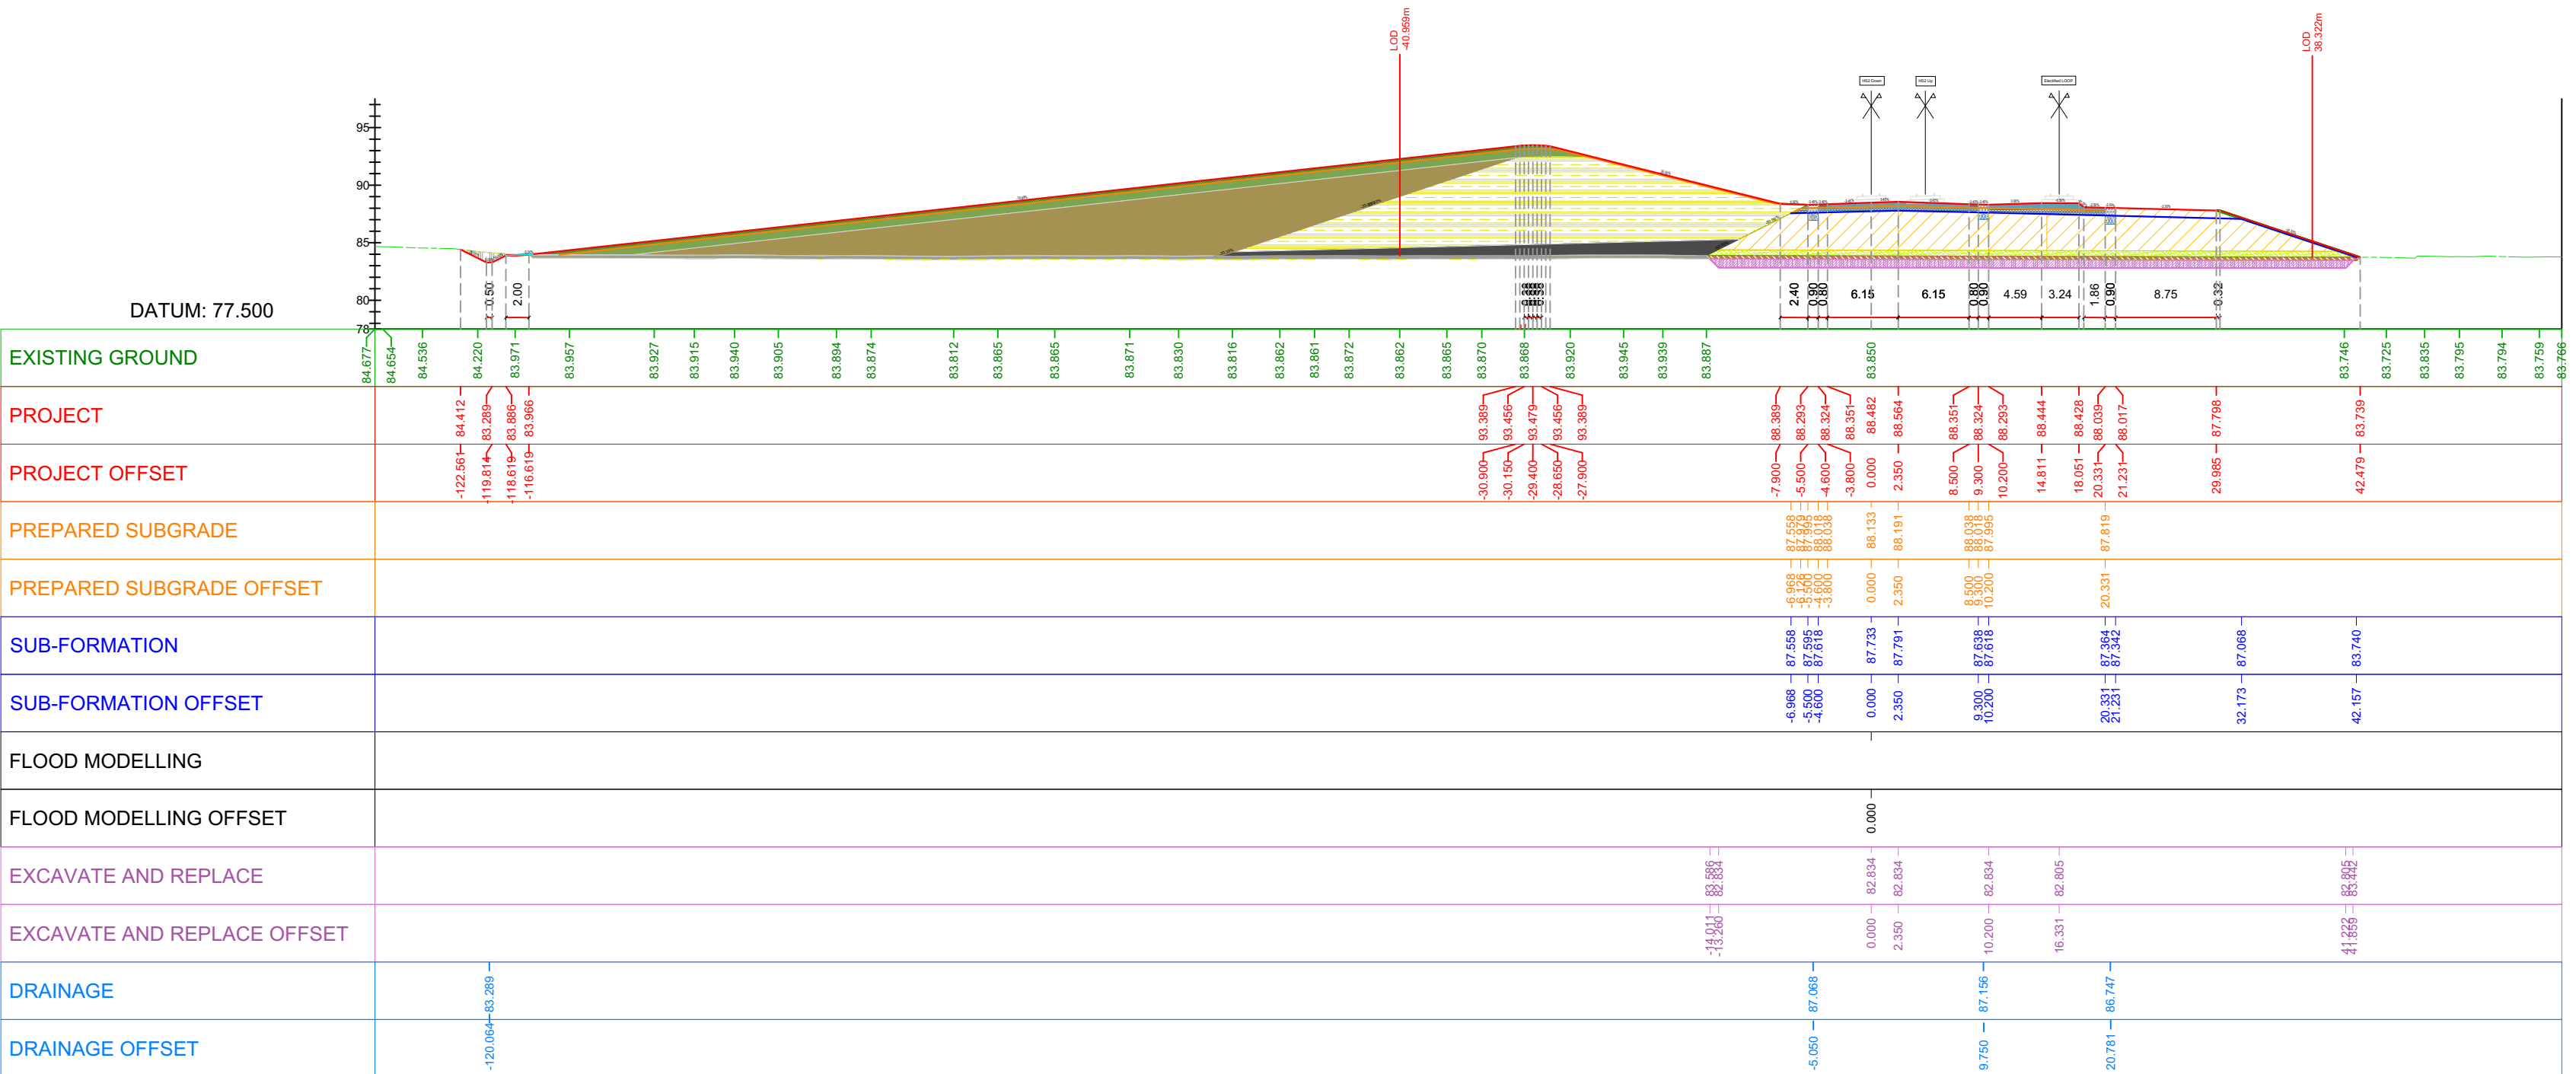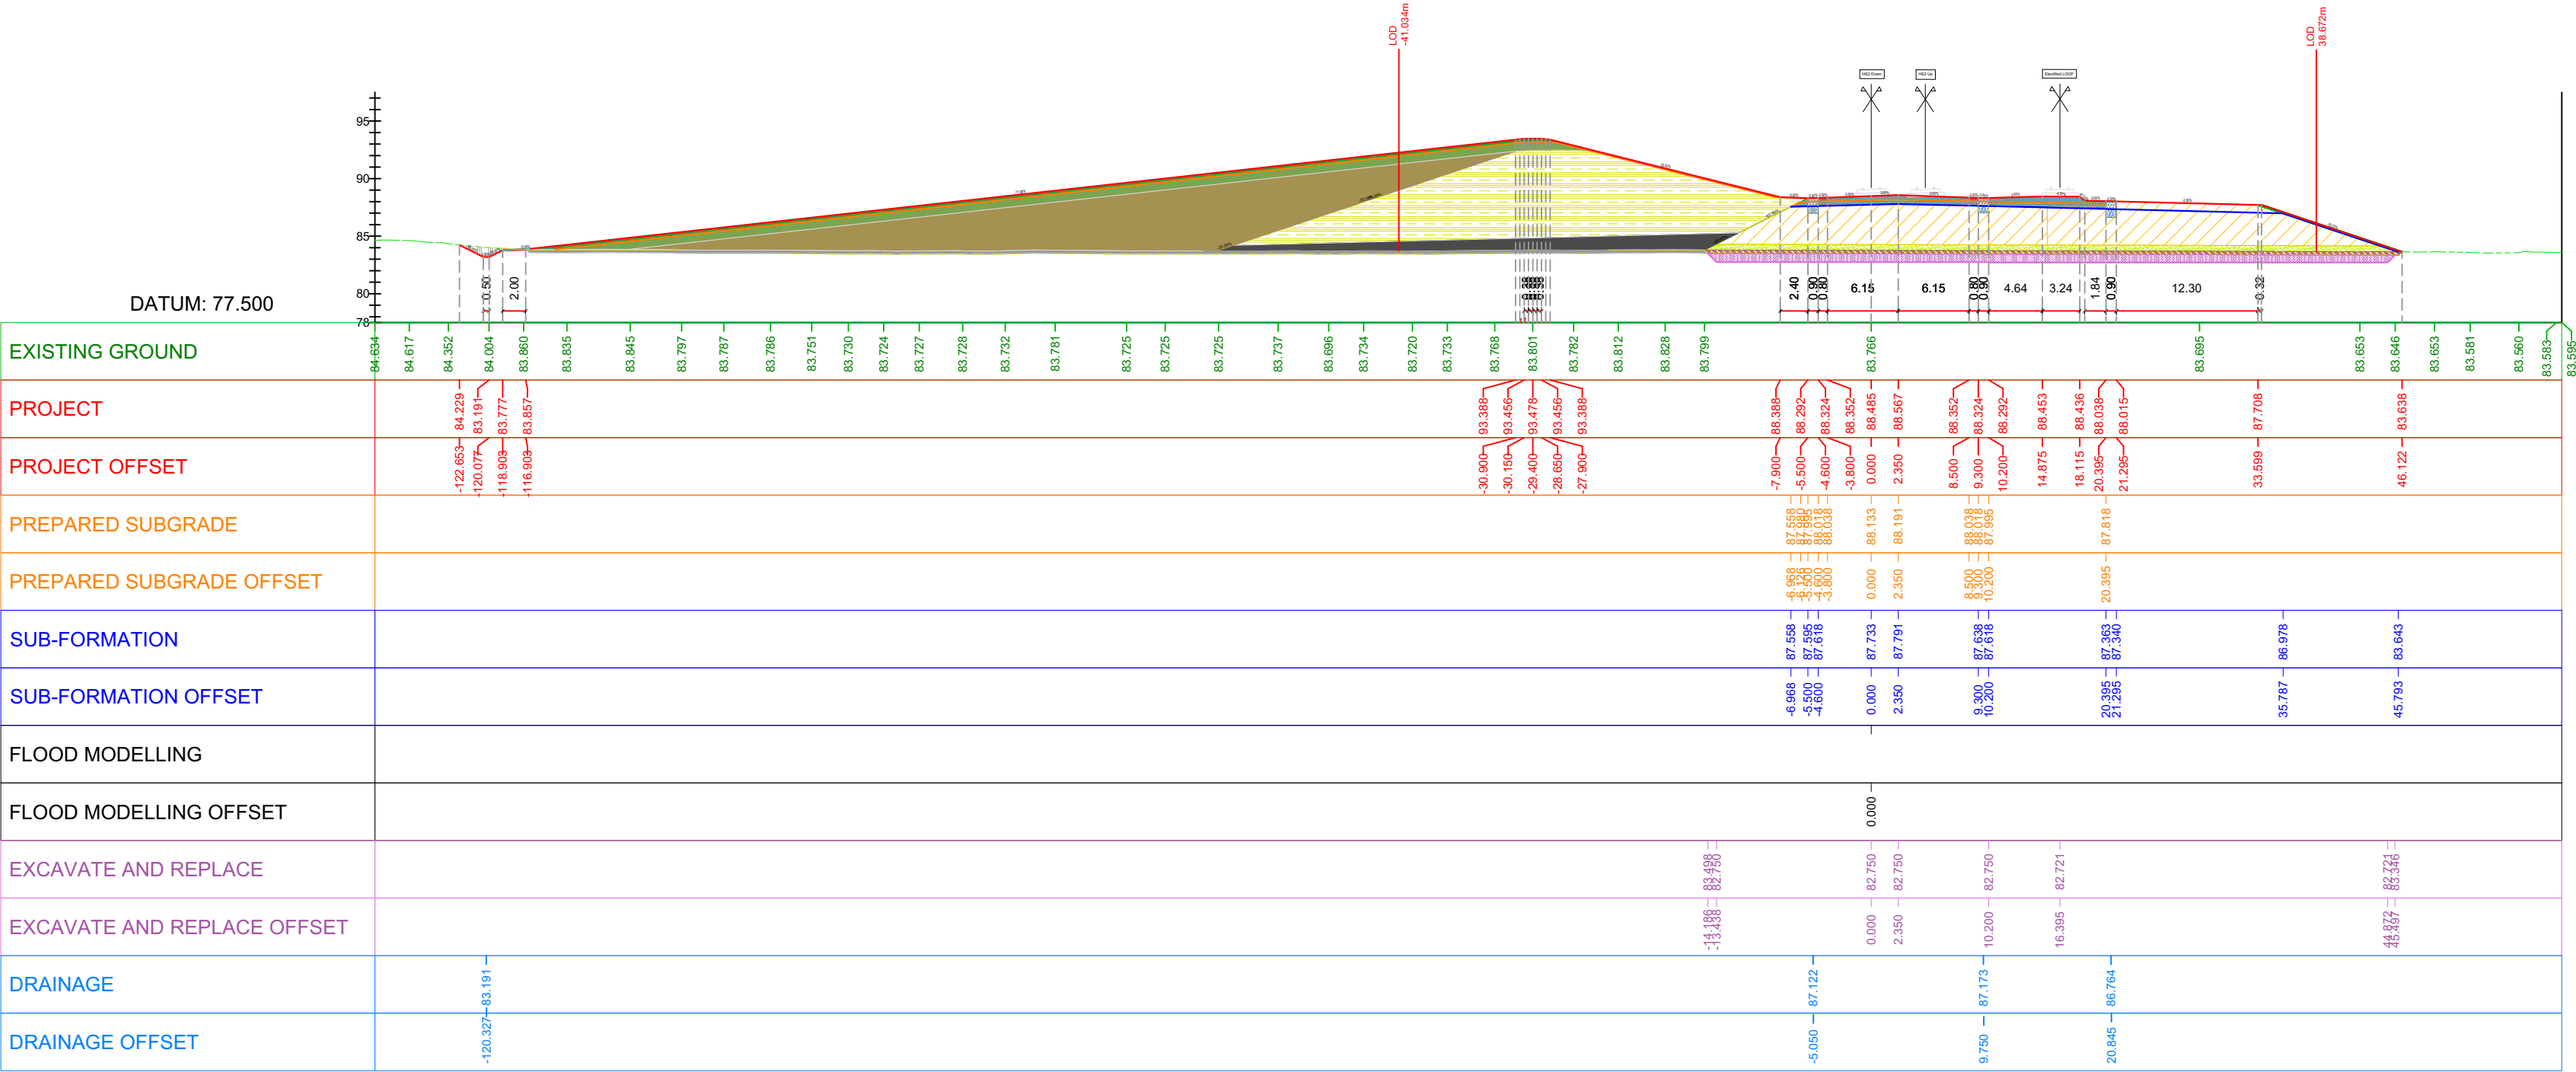




Twyford Embankment - Earthworks Sections
Ch 81+951.493 to Ch 81+960

Figure Number:
FIG. 32

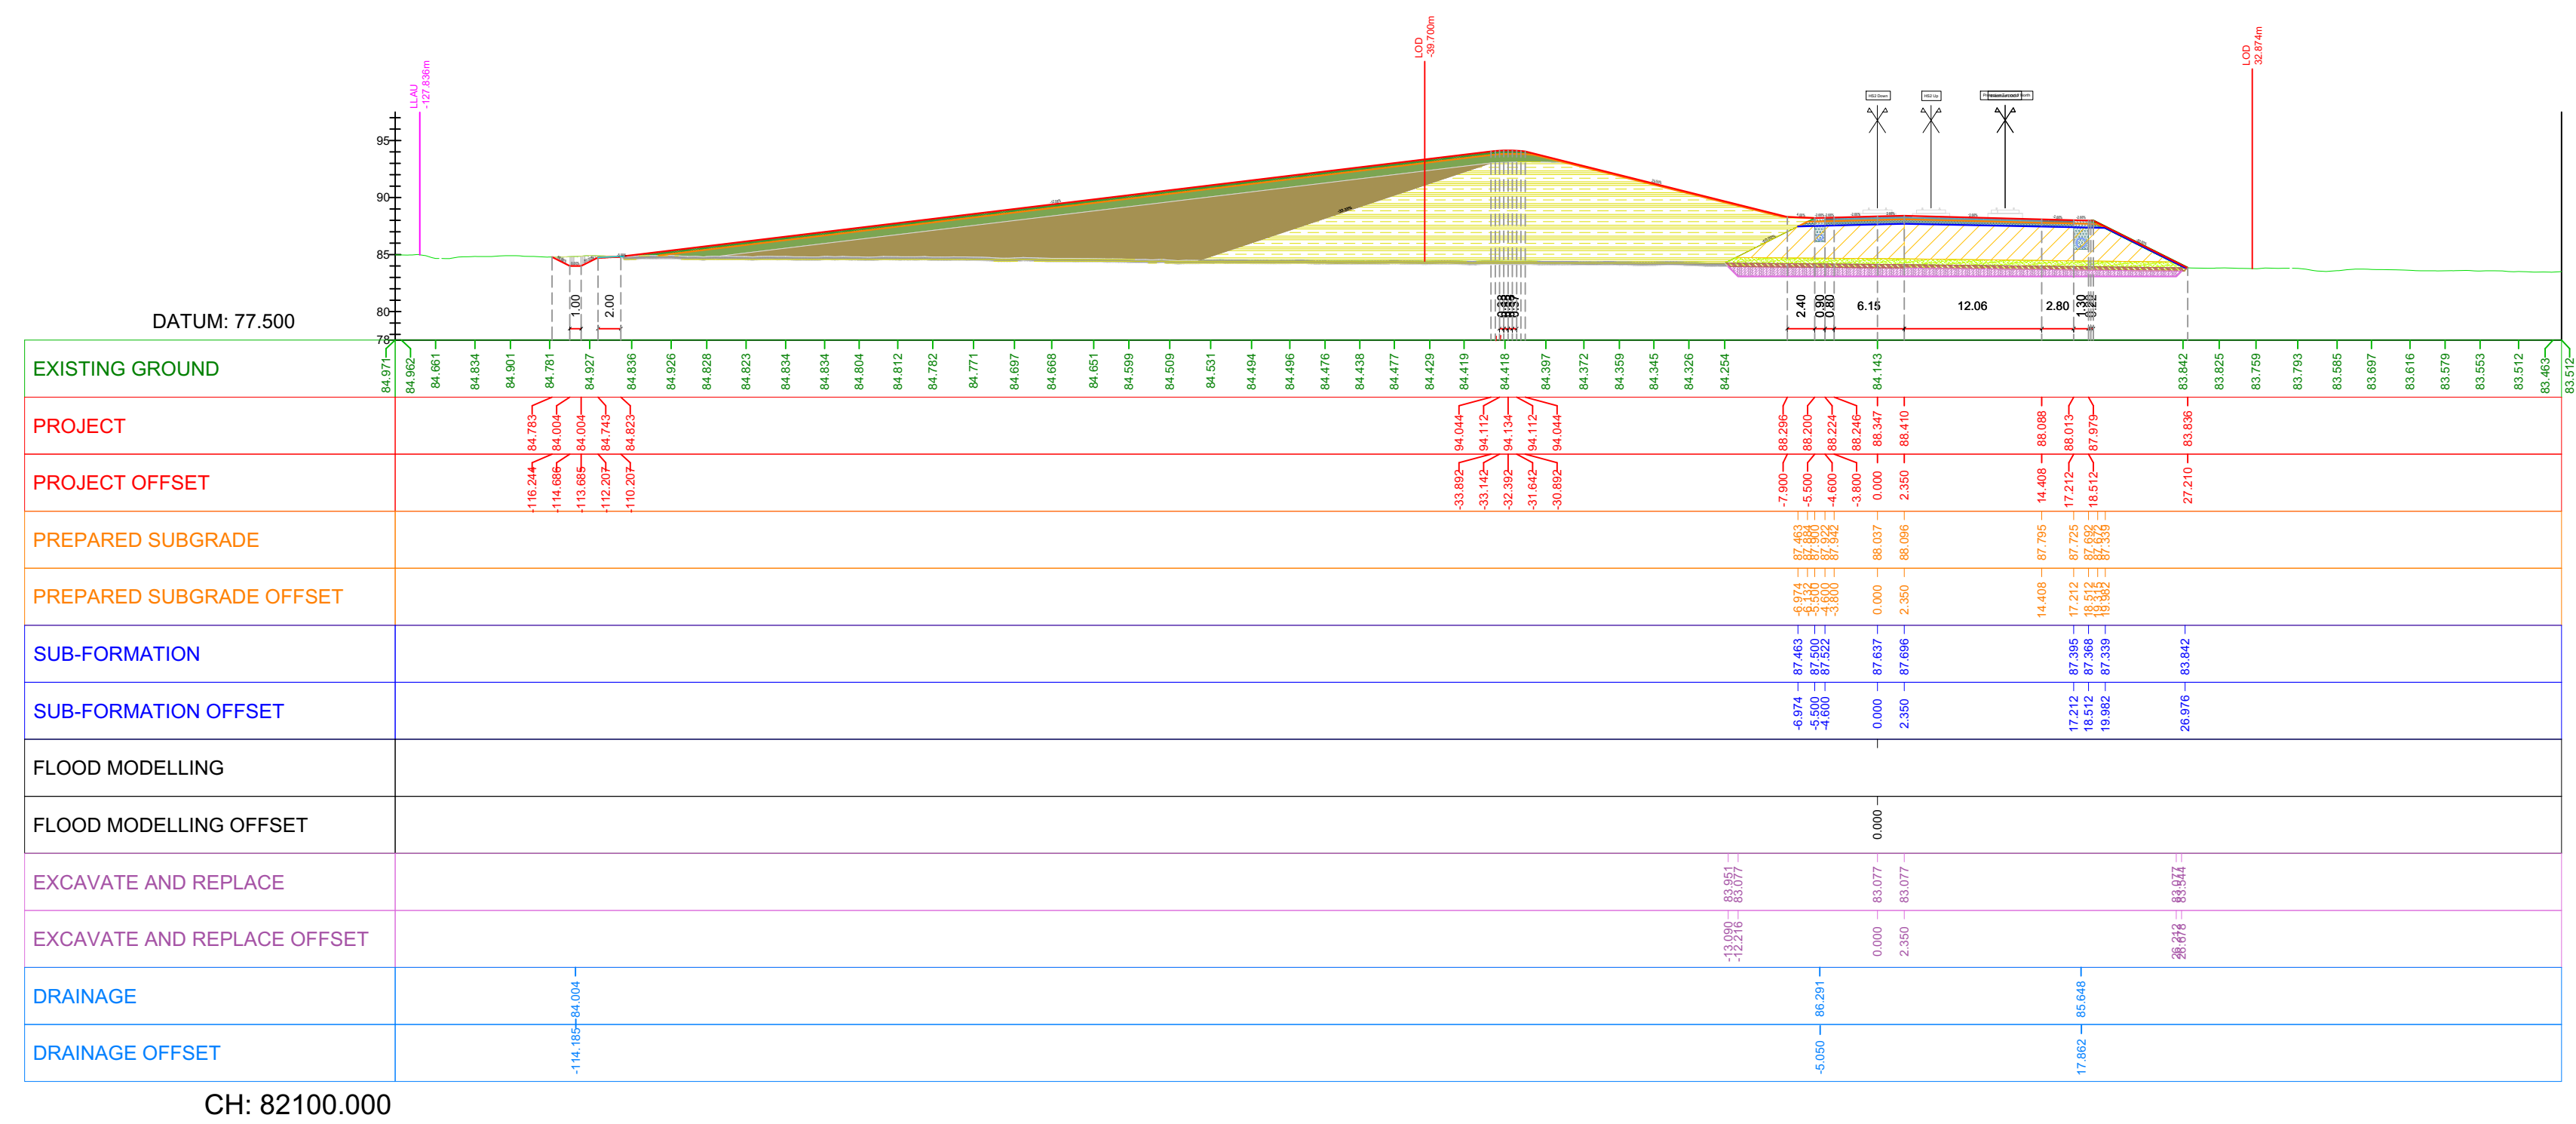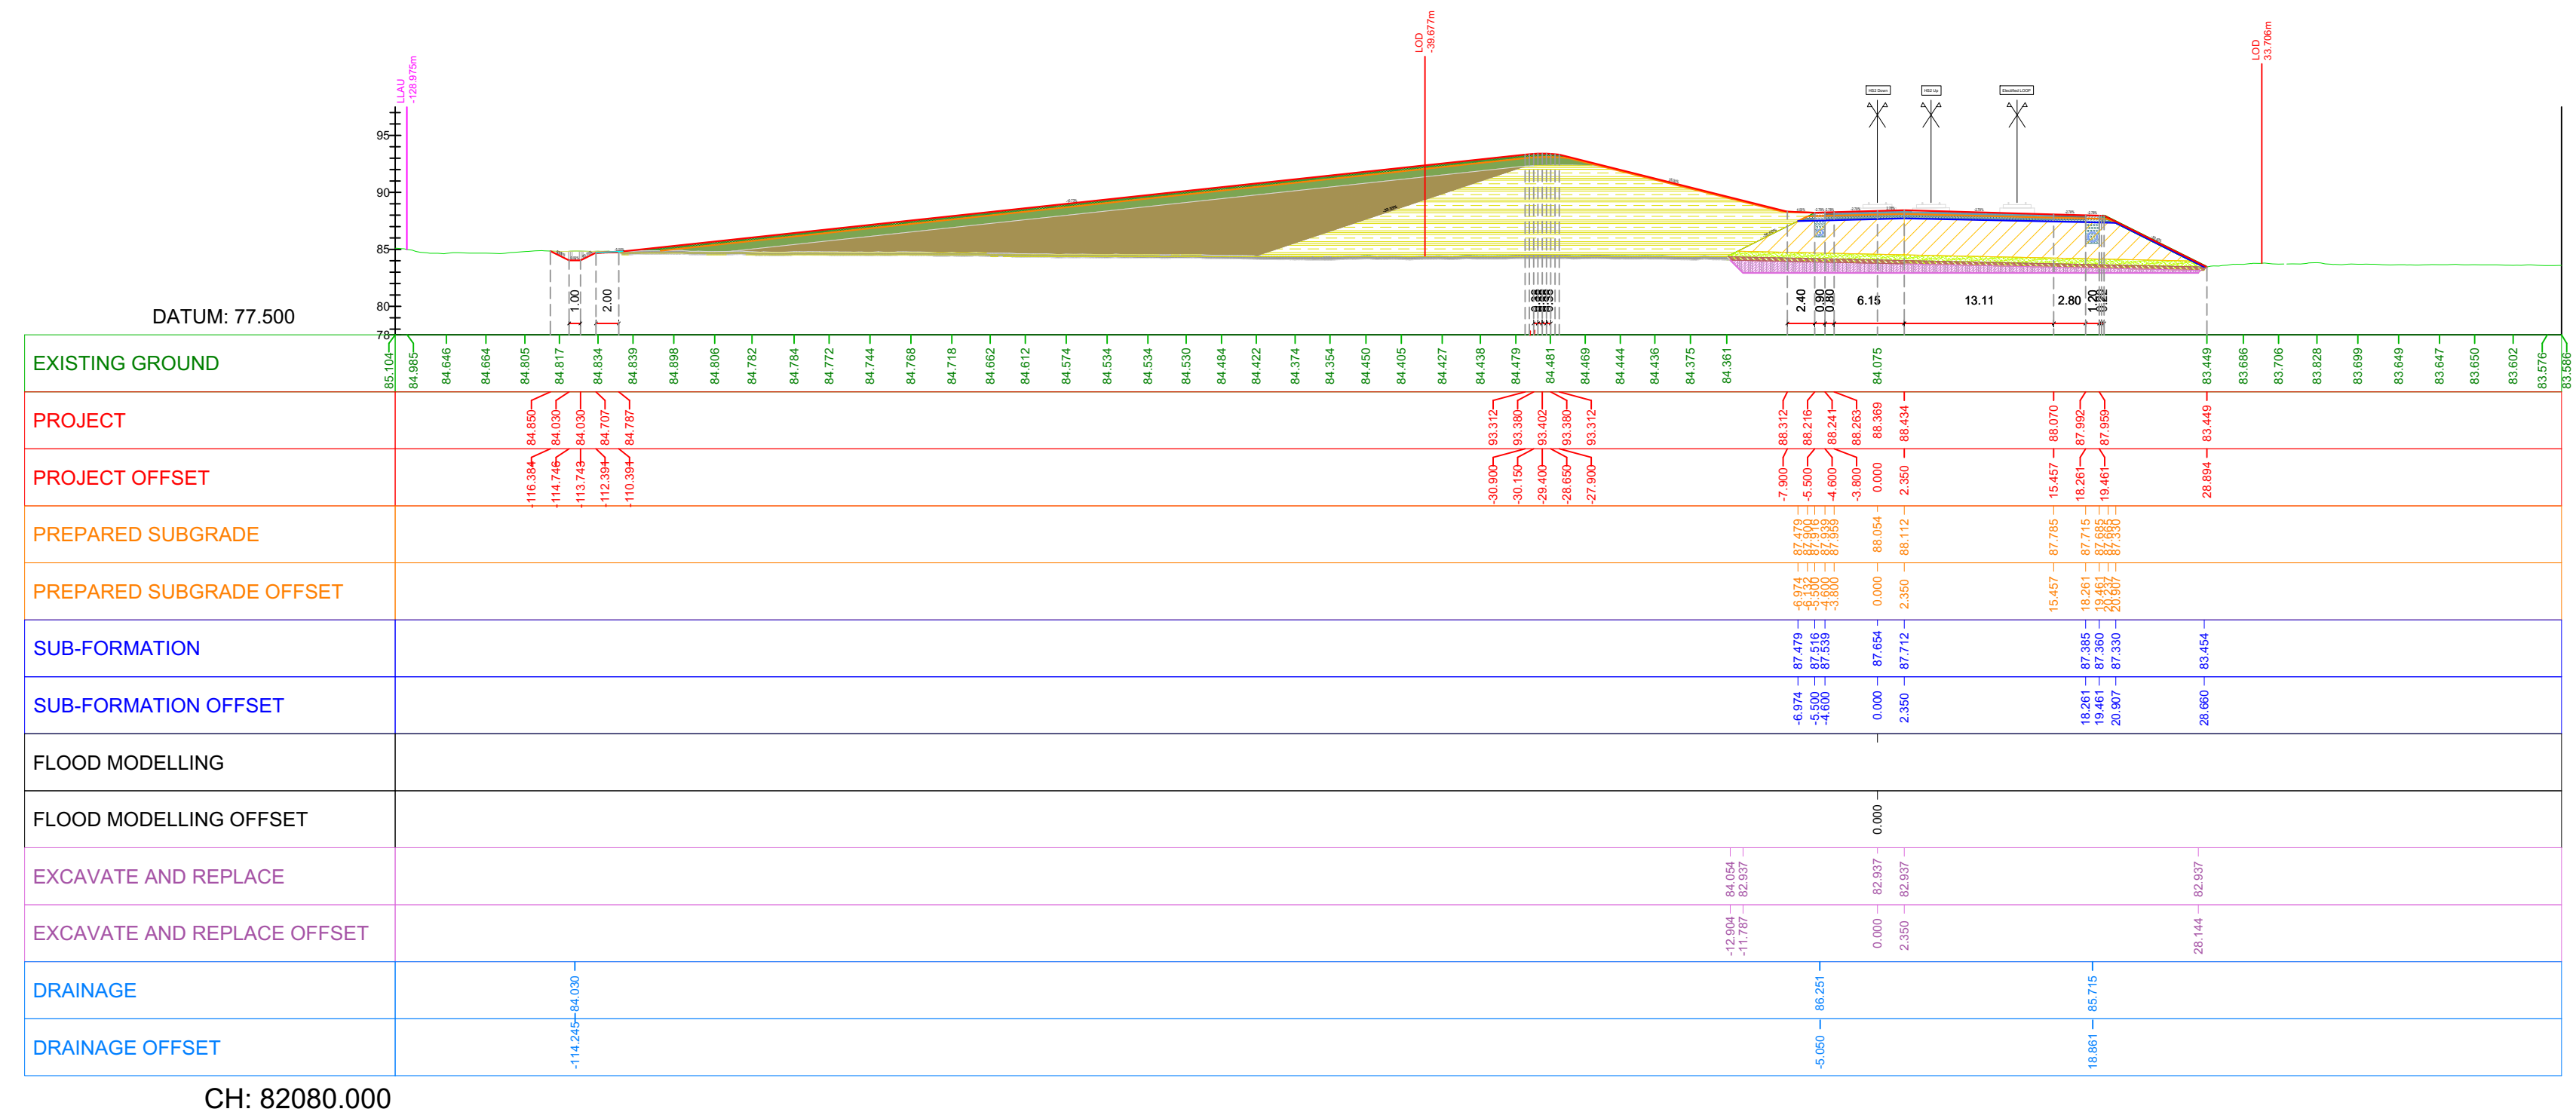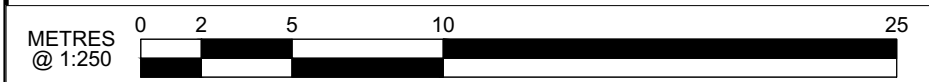

Twyford Embankment - Earthworks Sections
Ch 82+080 to Ch 82+100

Figure Number:

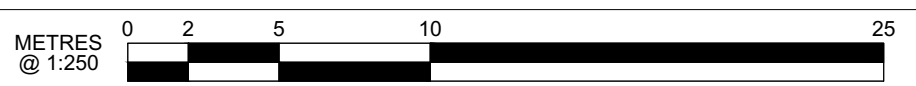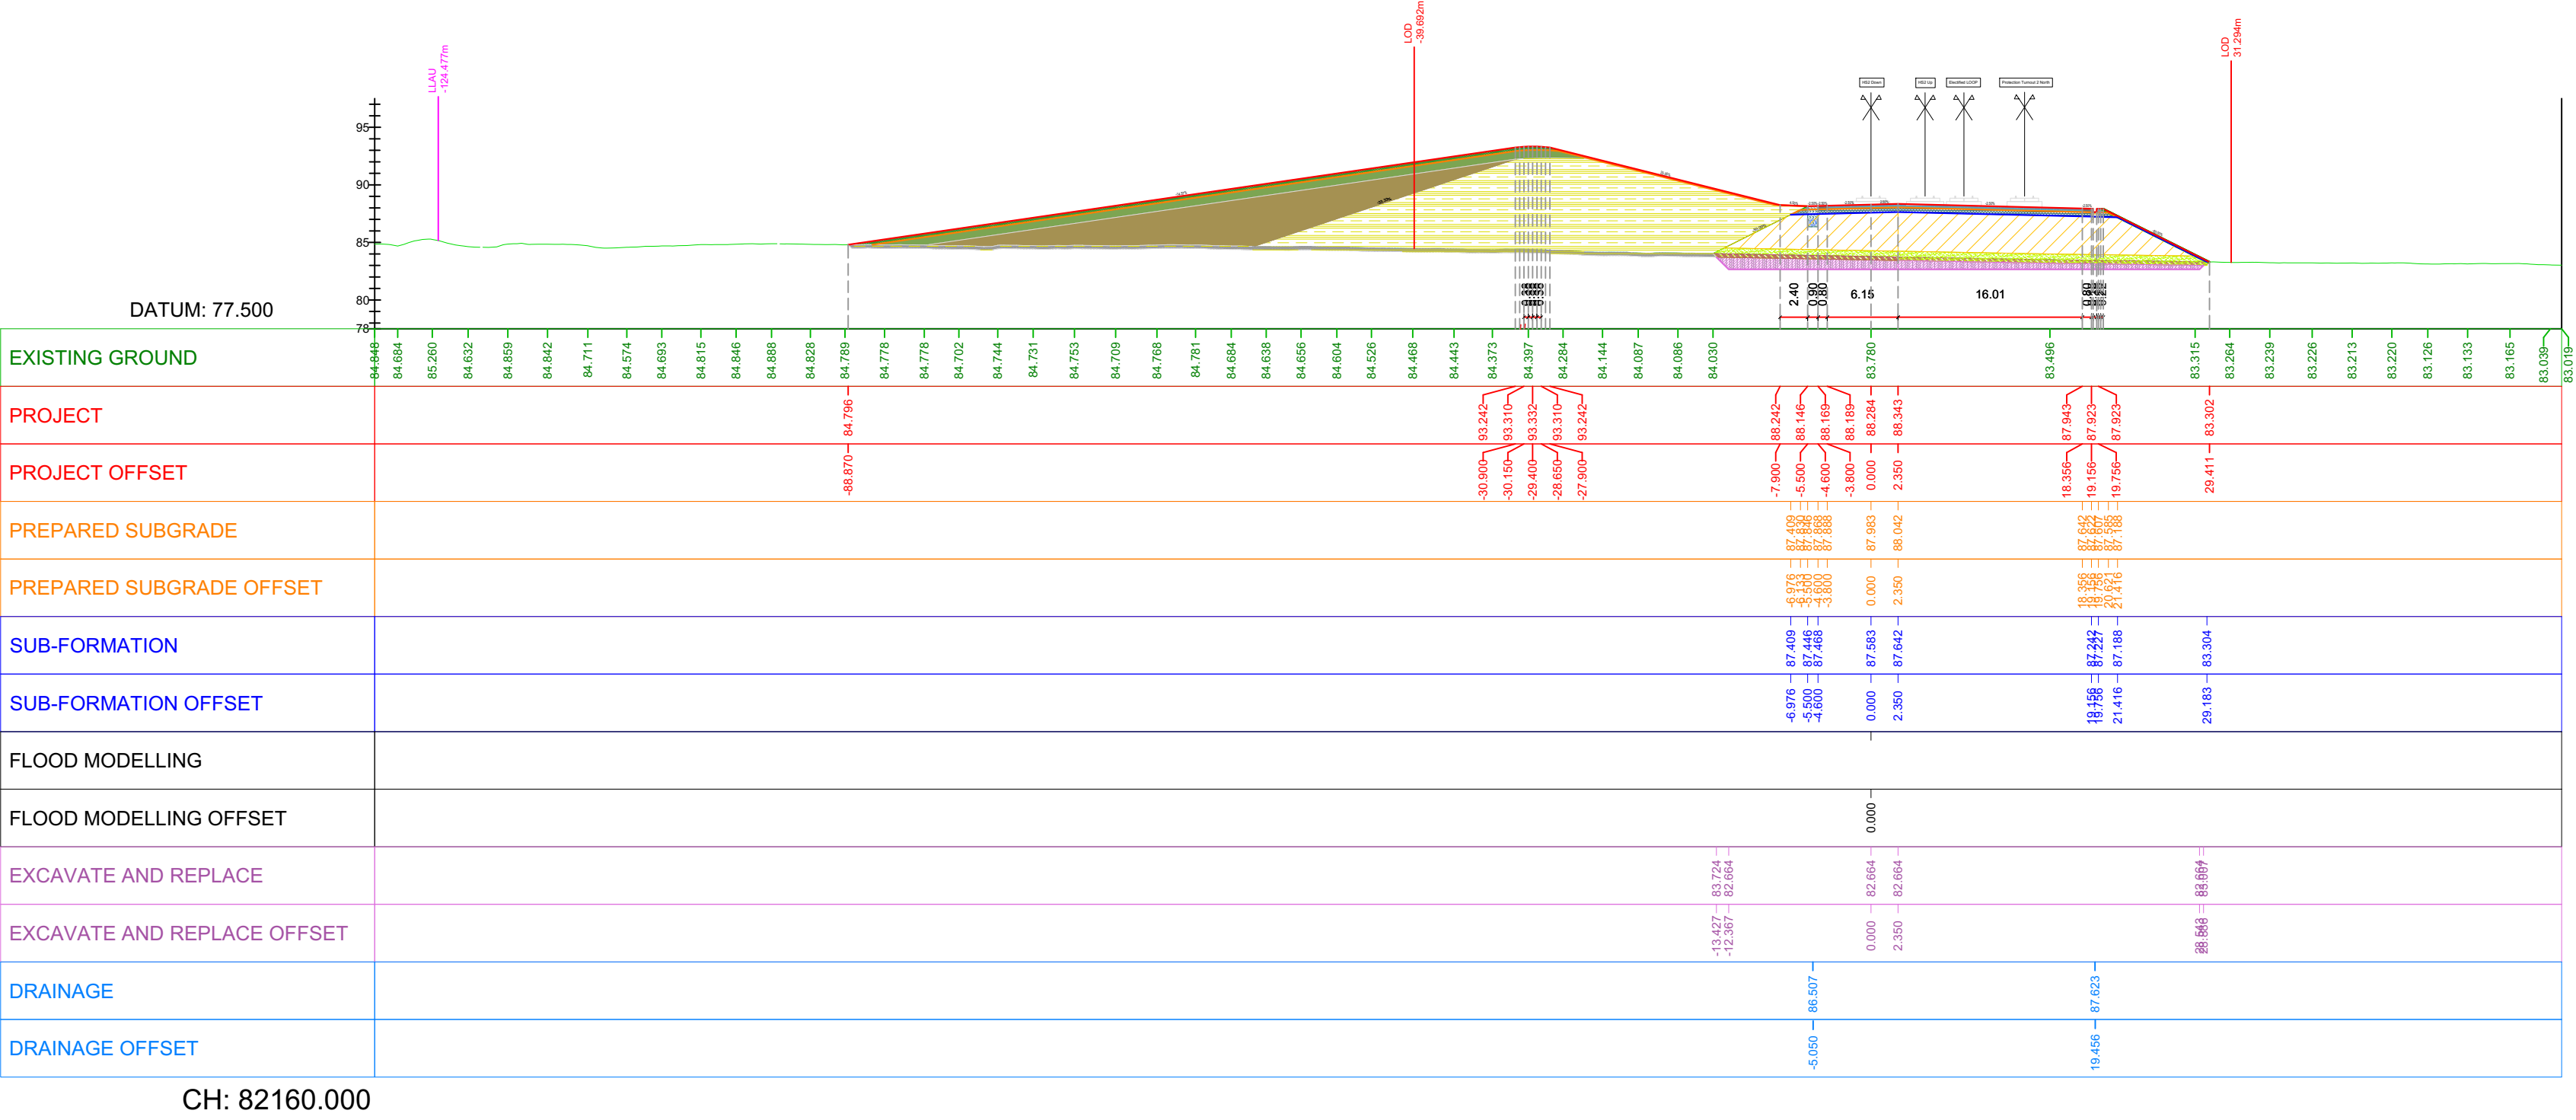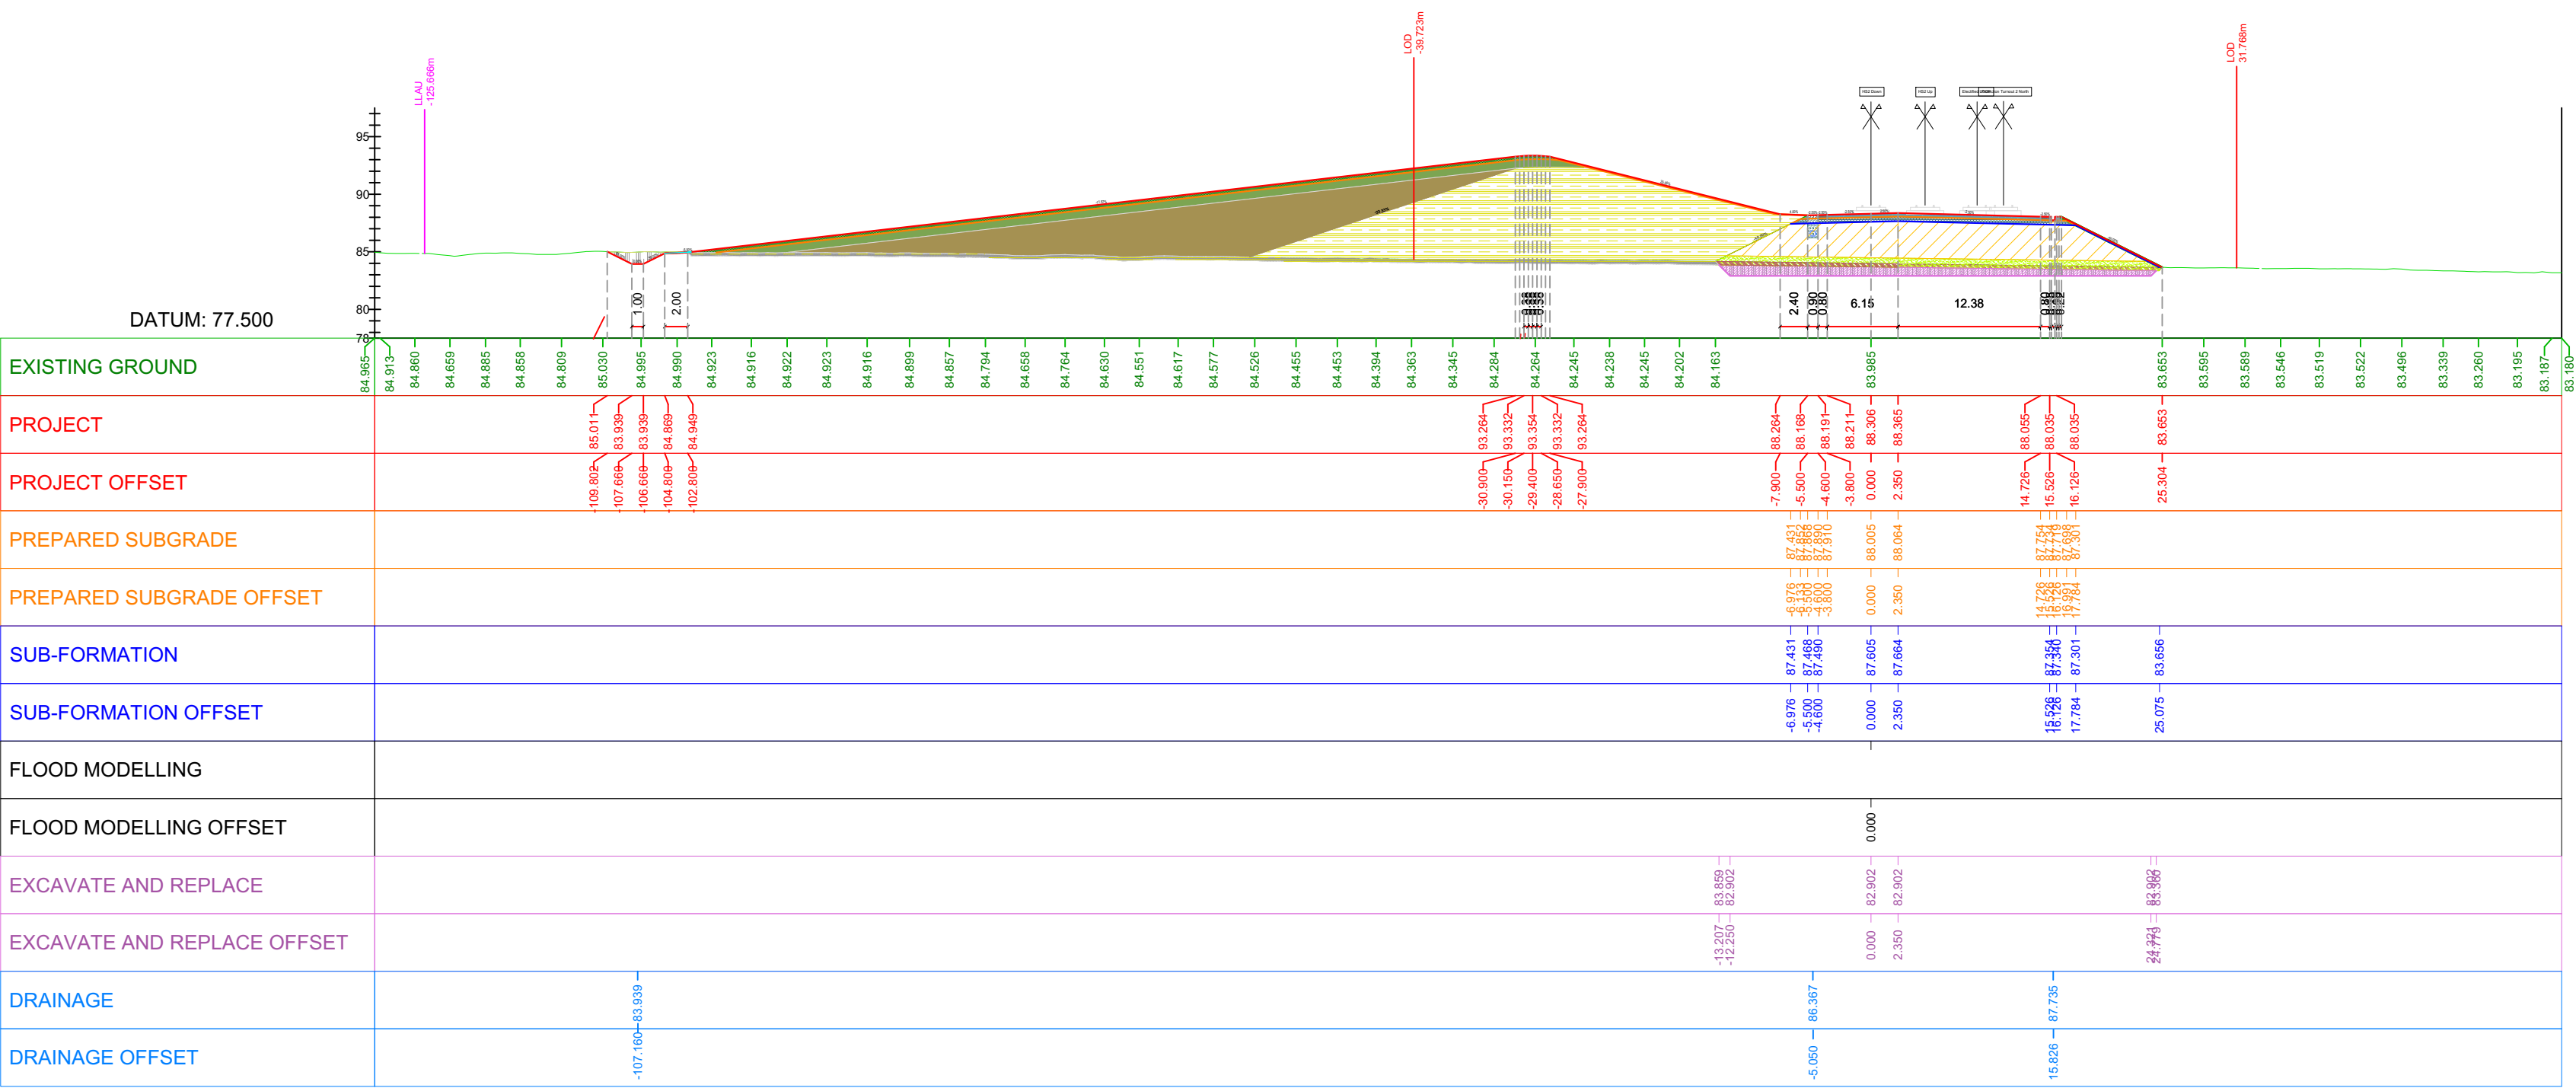

Sheet Title:

Twyford Embankment - Earthworks Sections
Ch 82+140 to 82+160

Figure Number:

FIG. 38

