
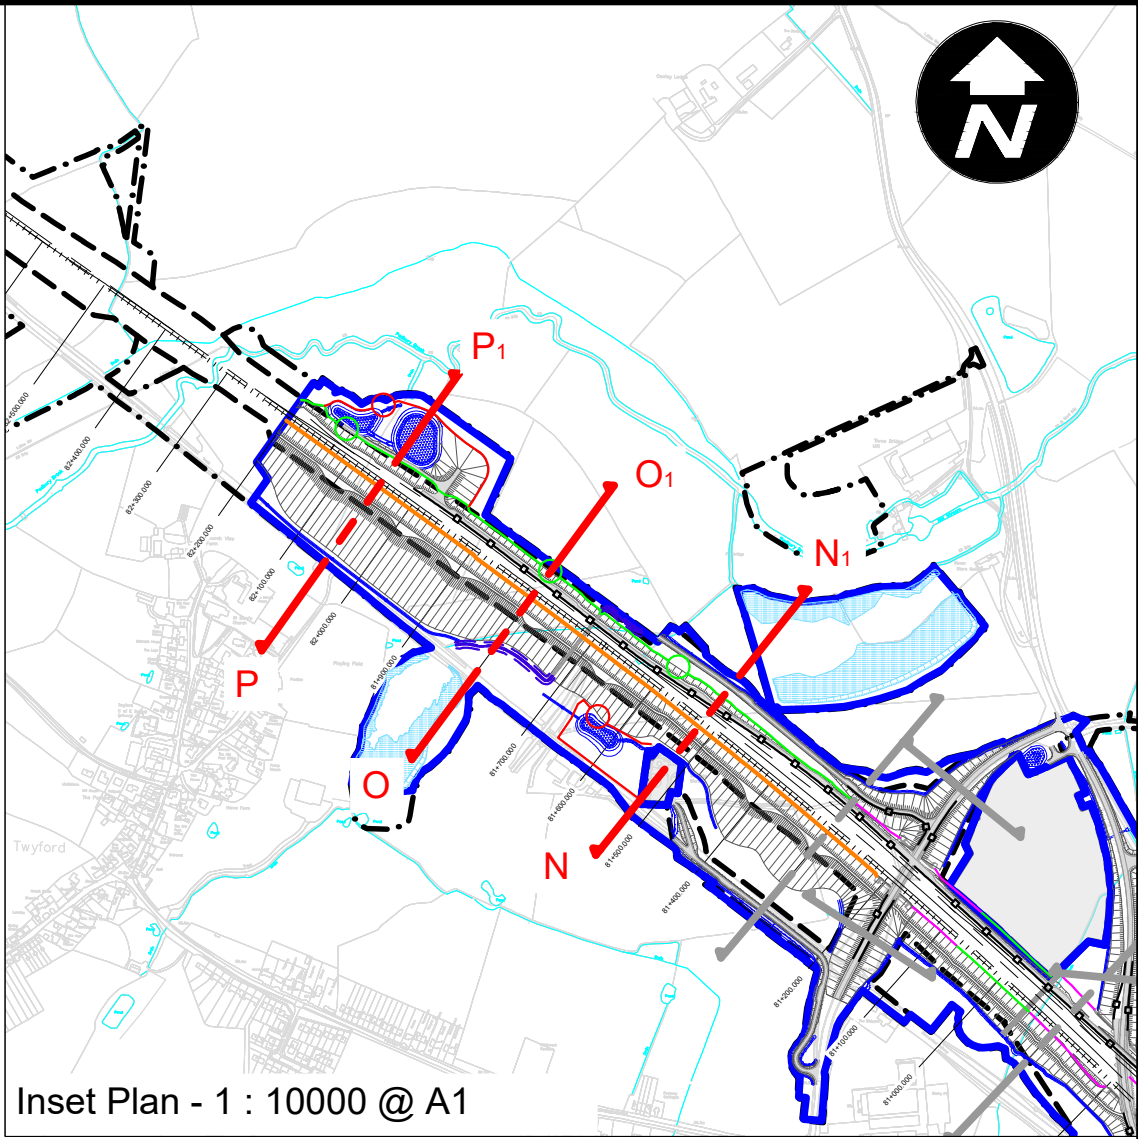
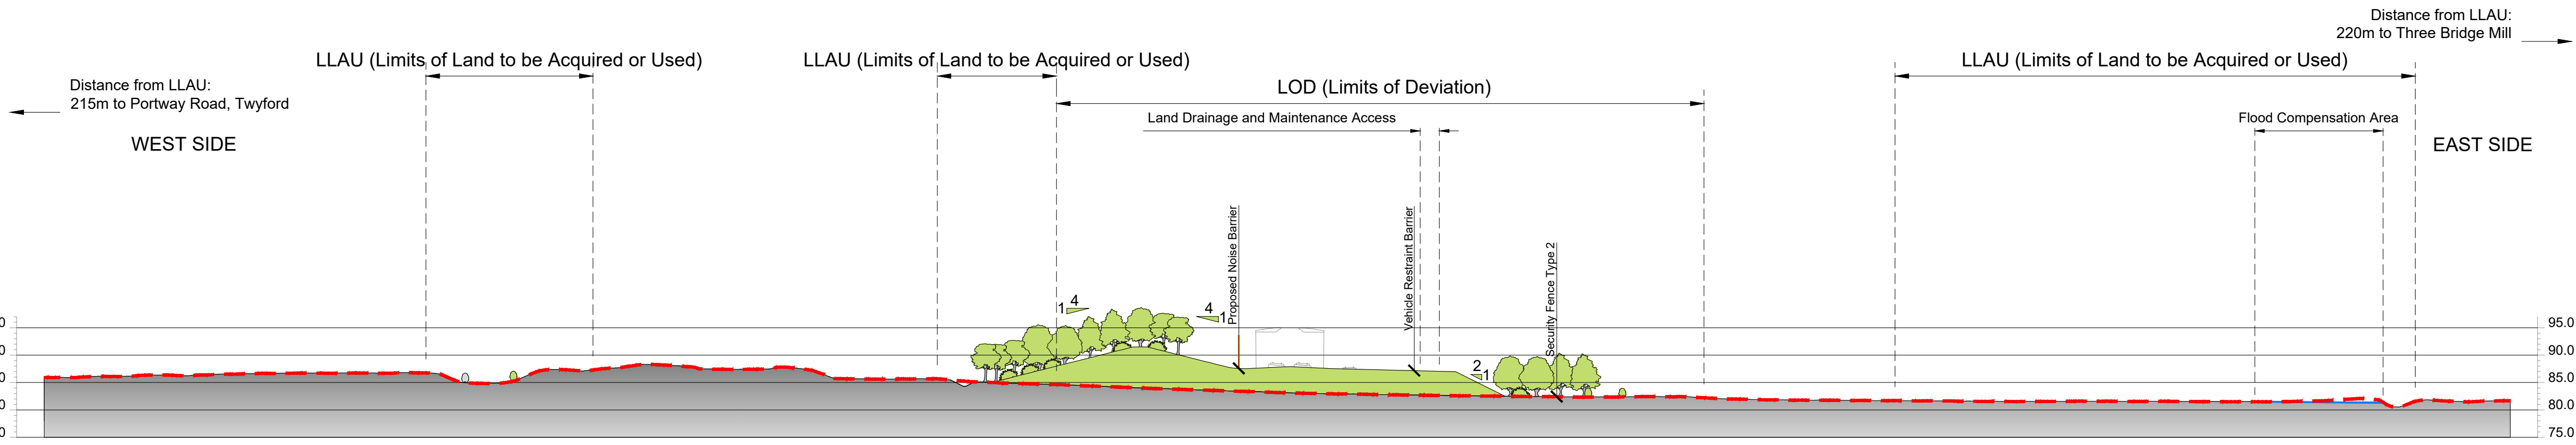


Schedule 17 - For Planning Information

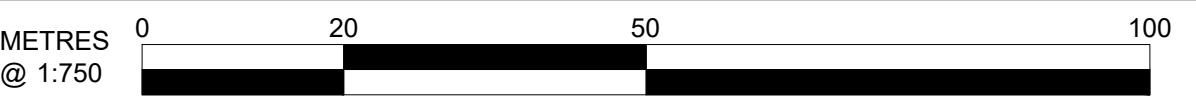

C01	Issue for approval	BK	ZK	AB	26/08/2021	26/08/2021	27/08/2021	HS2 accepts no responsibility for any circumstances which arise from the reproduction of this document after alteration, amendment or abbreviation or if it is issued in part or issued incompletely in any way.
P02	Draft for comment	BK	ZK	AB	02/07/2021	02/07/2021	02/07/2021	© Crown Copyright and database right 2018. All rights reserved. Ordnance Survey Licence number 100049190
P01	Draft for comment	BK	ZK	SF	10/11/2020	10/11/2020	10/11/2020	© Crown Copyright material is reproduced with the permission of Land Registry under delegated authority from the Controller of HMSO. This material was last updated on 2018 and may not be copied, distributed, sold or published without the formal permission of Land Registry. Only an official copy of a title plan or register obtained from the Land Registry may be used for legal or other official purposes.
								Drawing produced in HS2 SnakeGrid (HS2P1+14) coordinate system
Rev	Description	Drawn	Checked	Approved	HS2 App	Scale with caution as distortion can occur.		

Legends/Notes:

- Existing Ground Level

Existing Ground

Earthworks Above Existing Ground Level

Existing Slope Profile

Proposed Slope Profile
- Proposed Noise Barrier

HS2 / Network Rail Tracks / Overhead Gantries
- Existing Vegetation

Proposed Vegetation

Note: 1. Height indicators are shown in metres Above Ordnance Datum.

HS2

Registered in England
Registration No. 06791686
Registered office:
2 Snow Hill, Queensway,
Birmingham, B4 6GA

Creator/Originator
CEK

Zone	CS06		Project/Contract	1MC06	
Design Stage	SCHEME DESIGN		Discipline/Function	Town & Country Planning	
Drawing Title	Calvert North Landscape Cross Sections Sheet 5 of 6		Drawn	Checked	Approved
			B.Krezingier	Z.Krezingier	A.Barbour
			Date	Scale	Size
			27/08/2021	AS SHOWN	A1
Design Status	Suitability	Drawing No.			Rev.
A3	Suitable for Scheme Design	1MC06-CEK-TP-DSE-CS06_CL09-000049			C01