
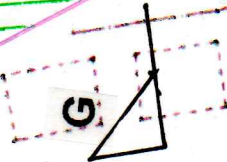
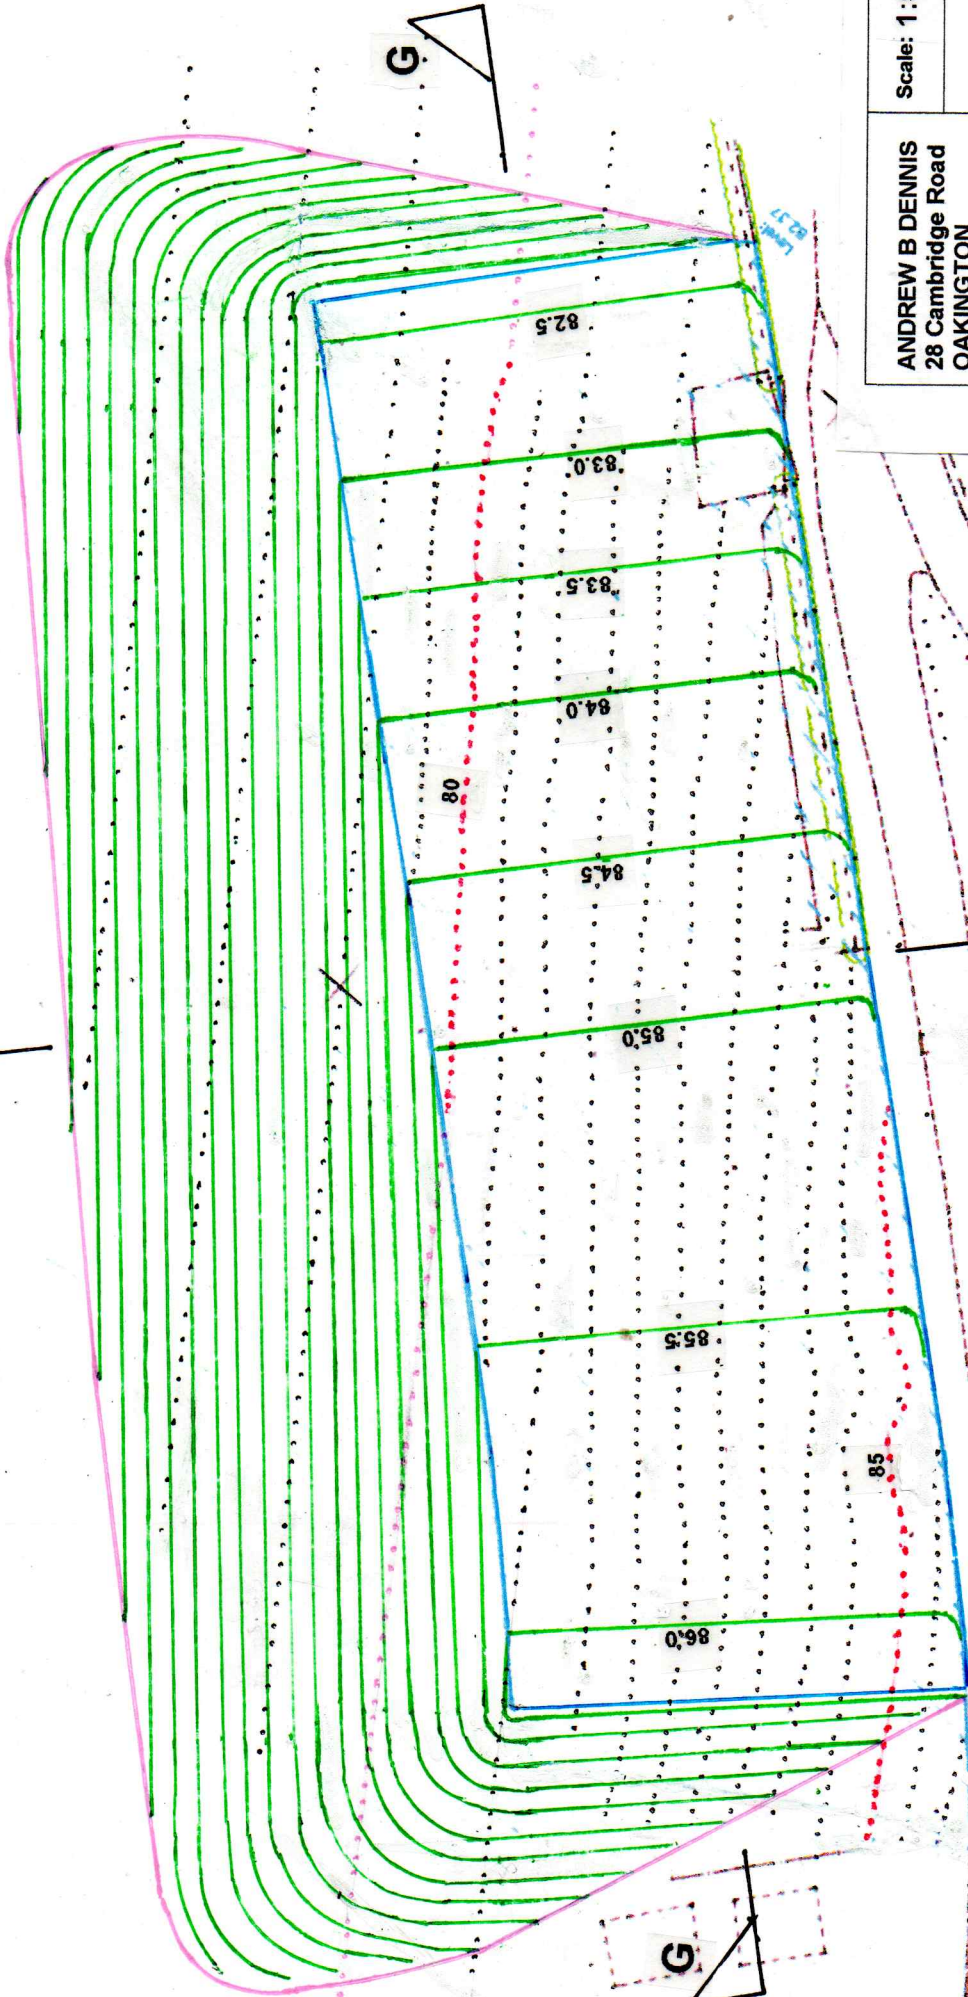


Roxhill Manor Farm, Marston Moretaine

Car Park

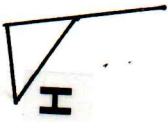

ANDREW B DENNIS 28 Cambridge Road OAKINGTON Cambridge CB24 3BG Tel: 01223 232275	Scale: 1:500
Date: Nov 2020	Drawing No: IR/987
Ordnance Survey © Crown copyright. All rights reserved. Licence No: WL100048650.	