


Roxhill Manor Farm, Marston Moretaine

Wedding Venue

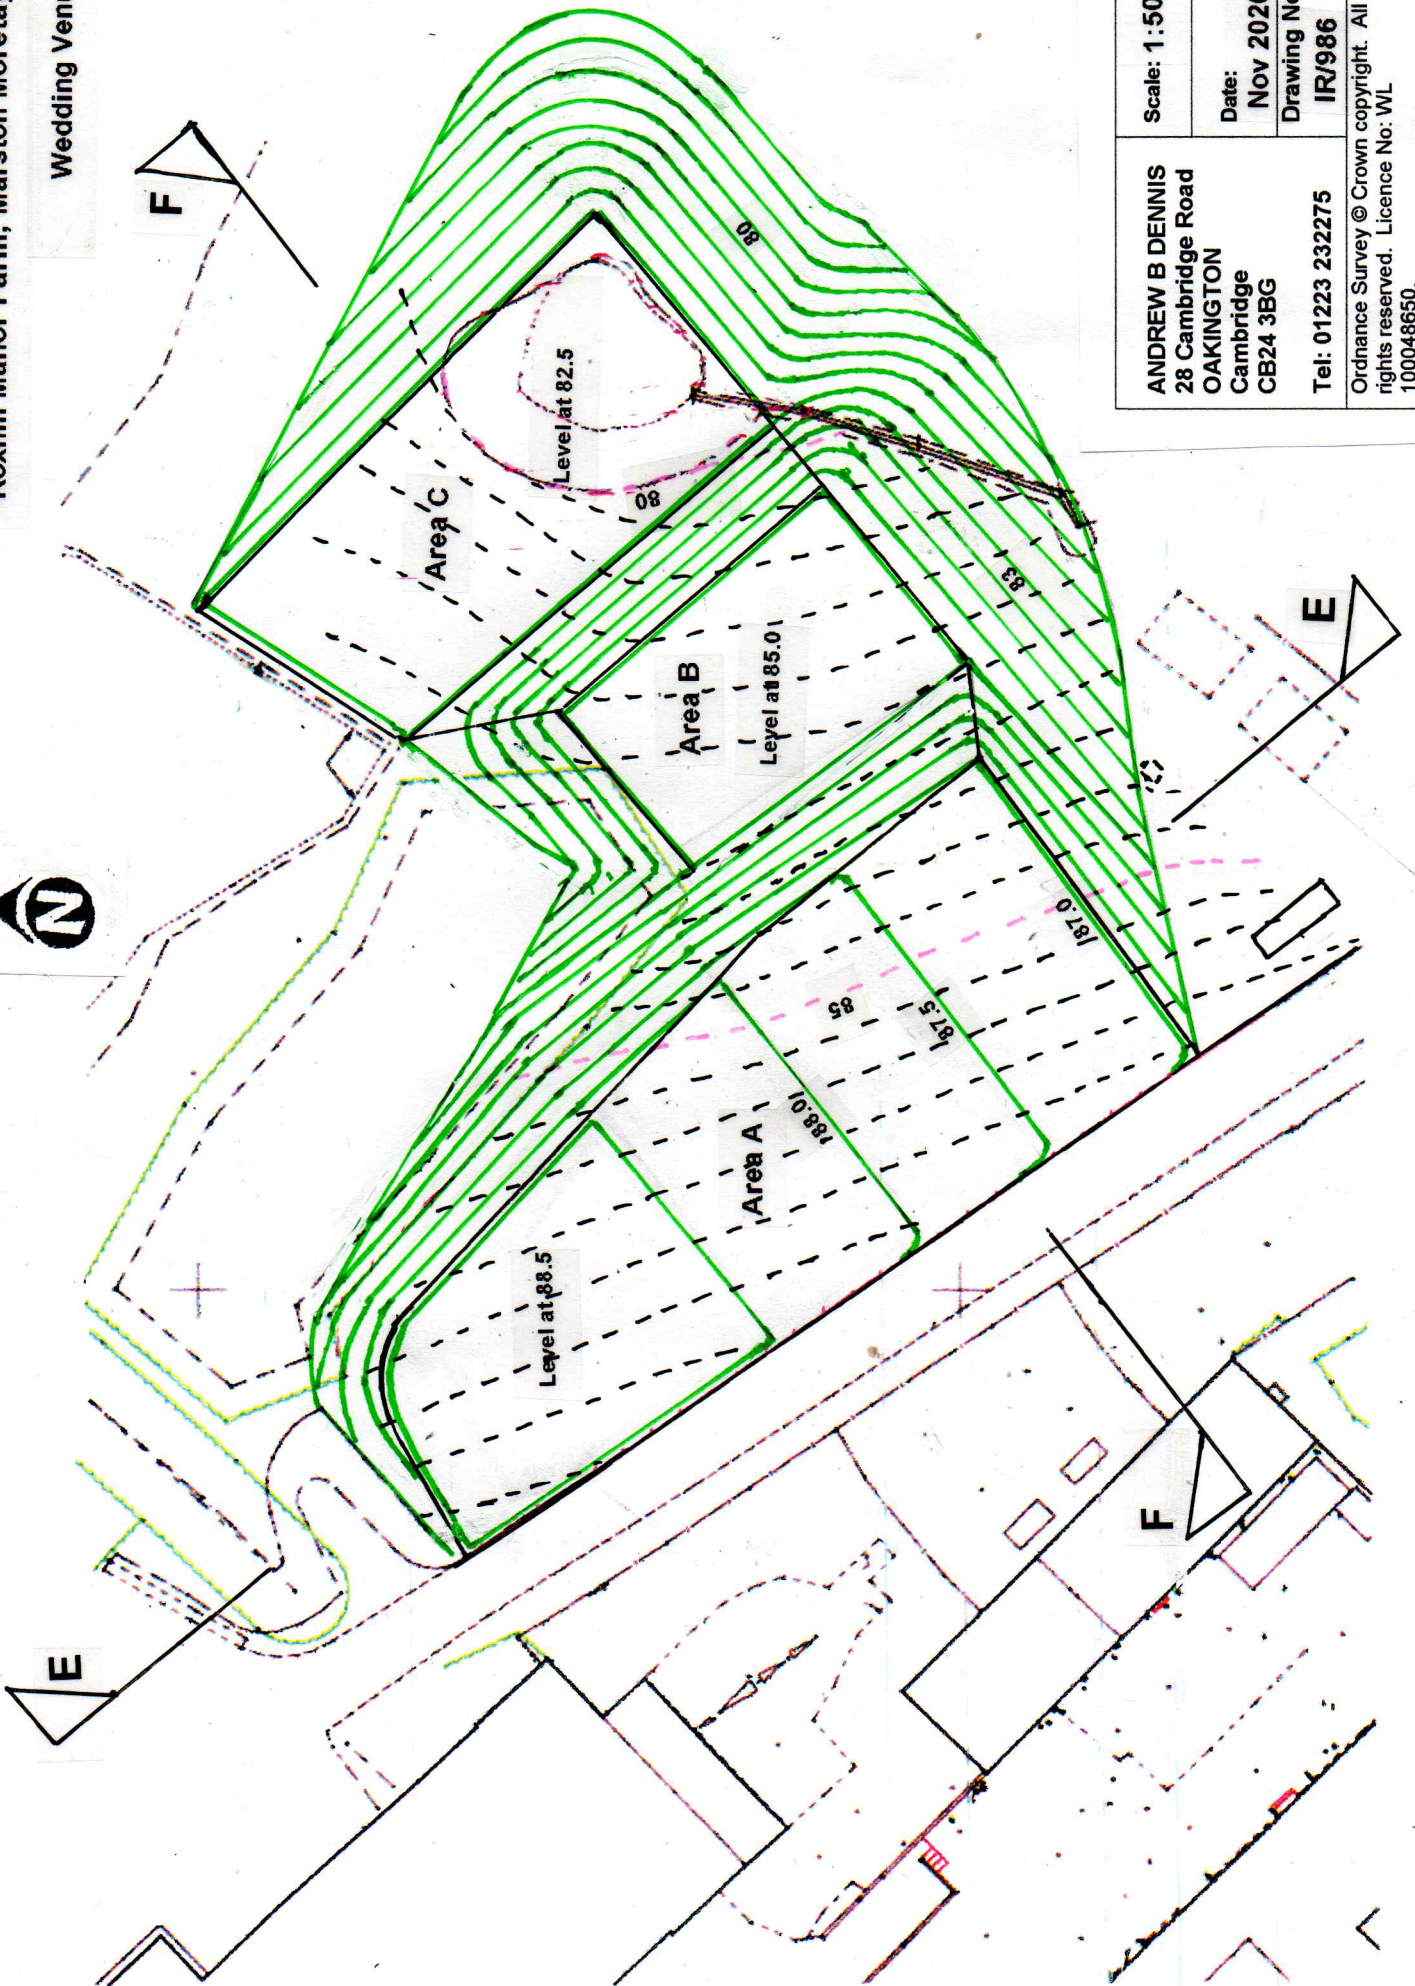

<b>ANDREW B DENNIS</b> 28 OAKINGTON Cambridge CB24 3BG	<b>Scale: 1:500</b>
<b>Tel: 01223 232275</b>	<b>Date: Nov 2020</b>
<b>Ordnance Survey © Crown copyright. All rights reserved. Licence No: WL 100048650.</b>	<b>Drawing No: IR/986</b>