
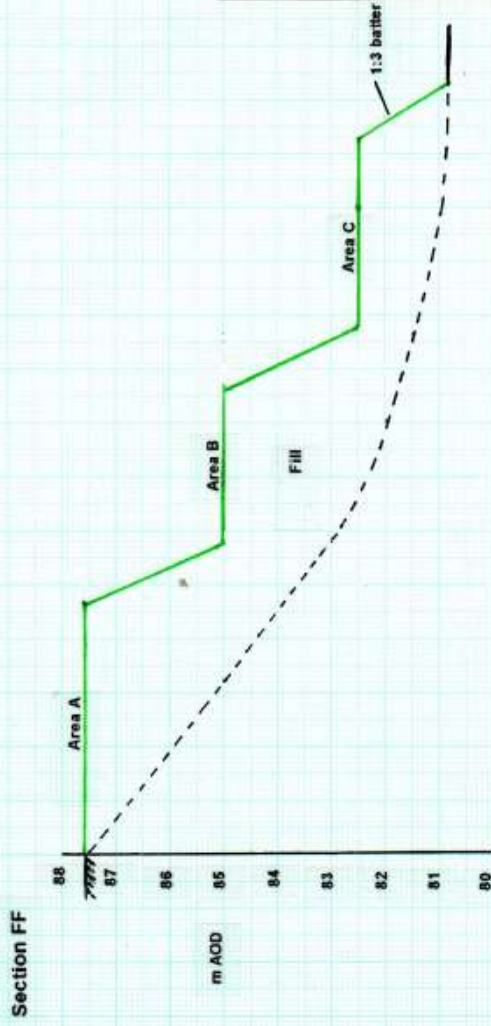


Roxhill Manor Farm, Marston Moreteyne


Sections

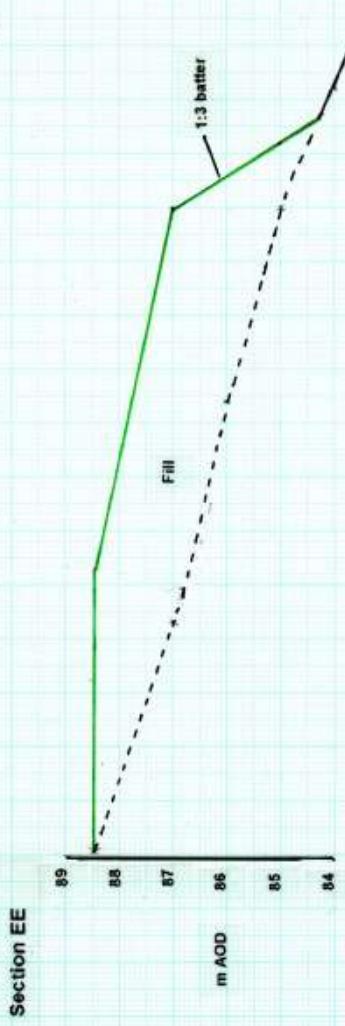

ANDREW B DENNIS 28 Cambridge Road OAKINGTON Cambridge CB24 3BG Tel: 01223 232275	Vert. 1:100 Horiz. 1:500
	Date: Nov 2020 Drawing No: IR/983/3
Ordnance Survey © Crown copyright. All rights reserved. Licence No: WL 100048650.	

Roxhill Manor Farm, Marston Moreteyne

Sections

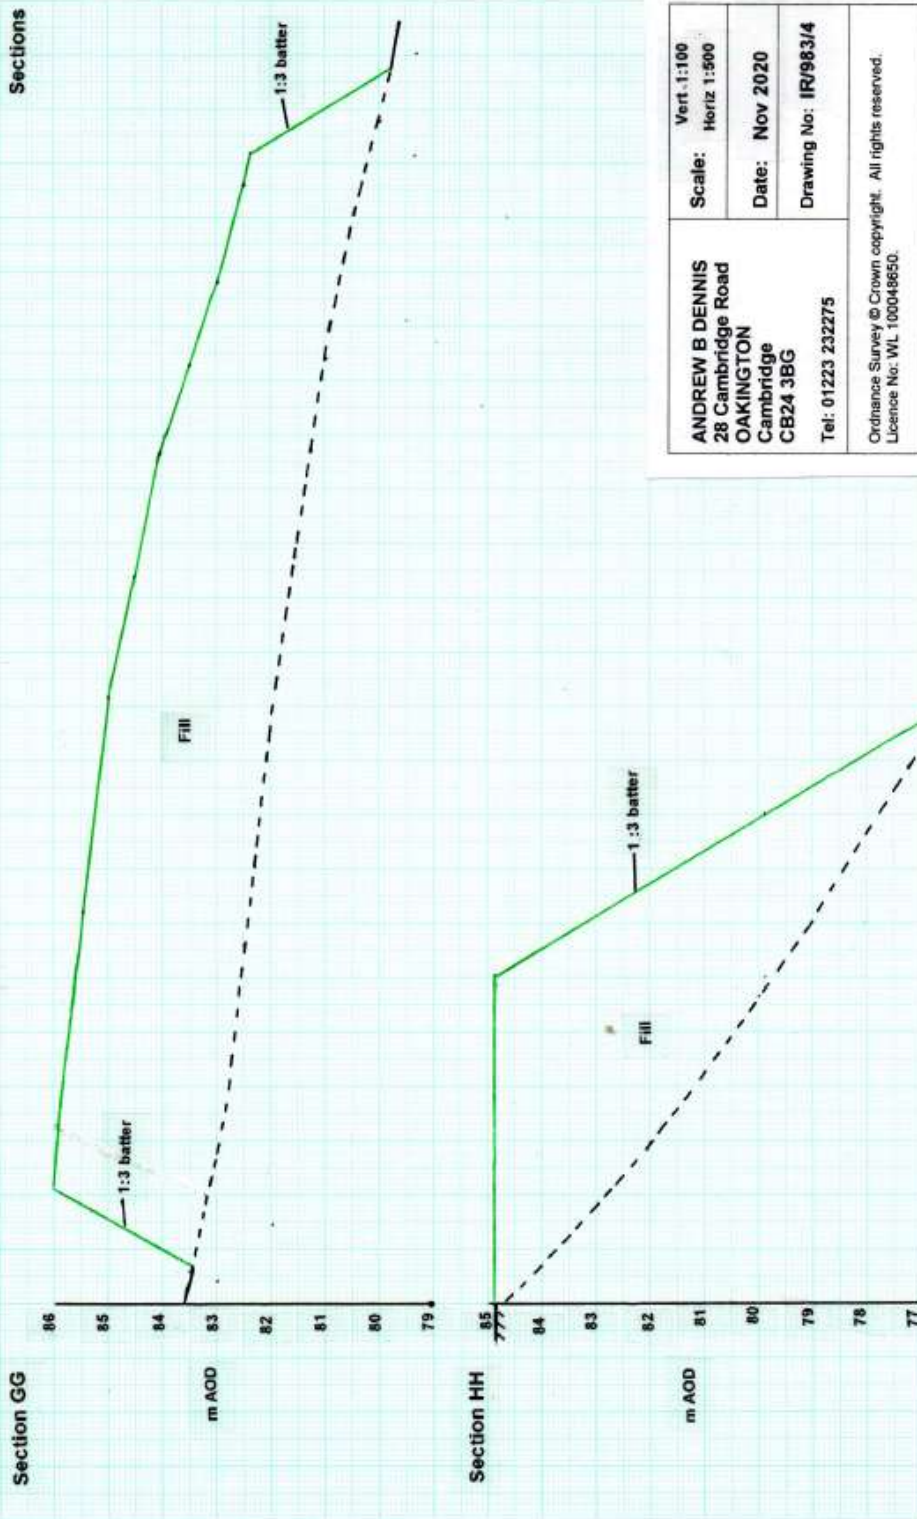

ANDREW B DENNIS 28 Cambridge Road OAKINGTON Cambridge CB24 3BG Tel: 01223 232275	Vert: 1:100 Scale: Horiz 1:500
Date: Nov 2020 Drawing No: IR/963/4	
Ordnance Survey © Crown copyright. All rights reserved. Licence No. WL 100048650.	