


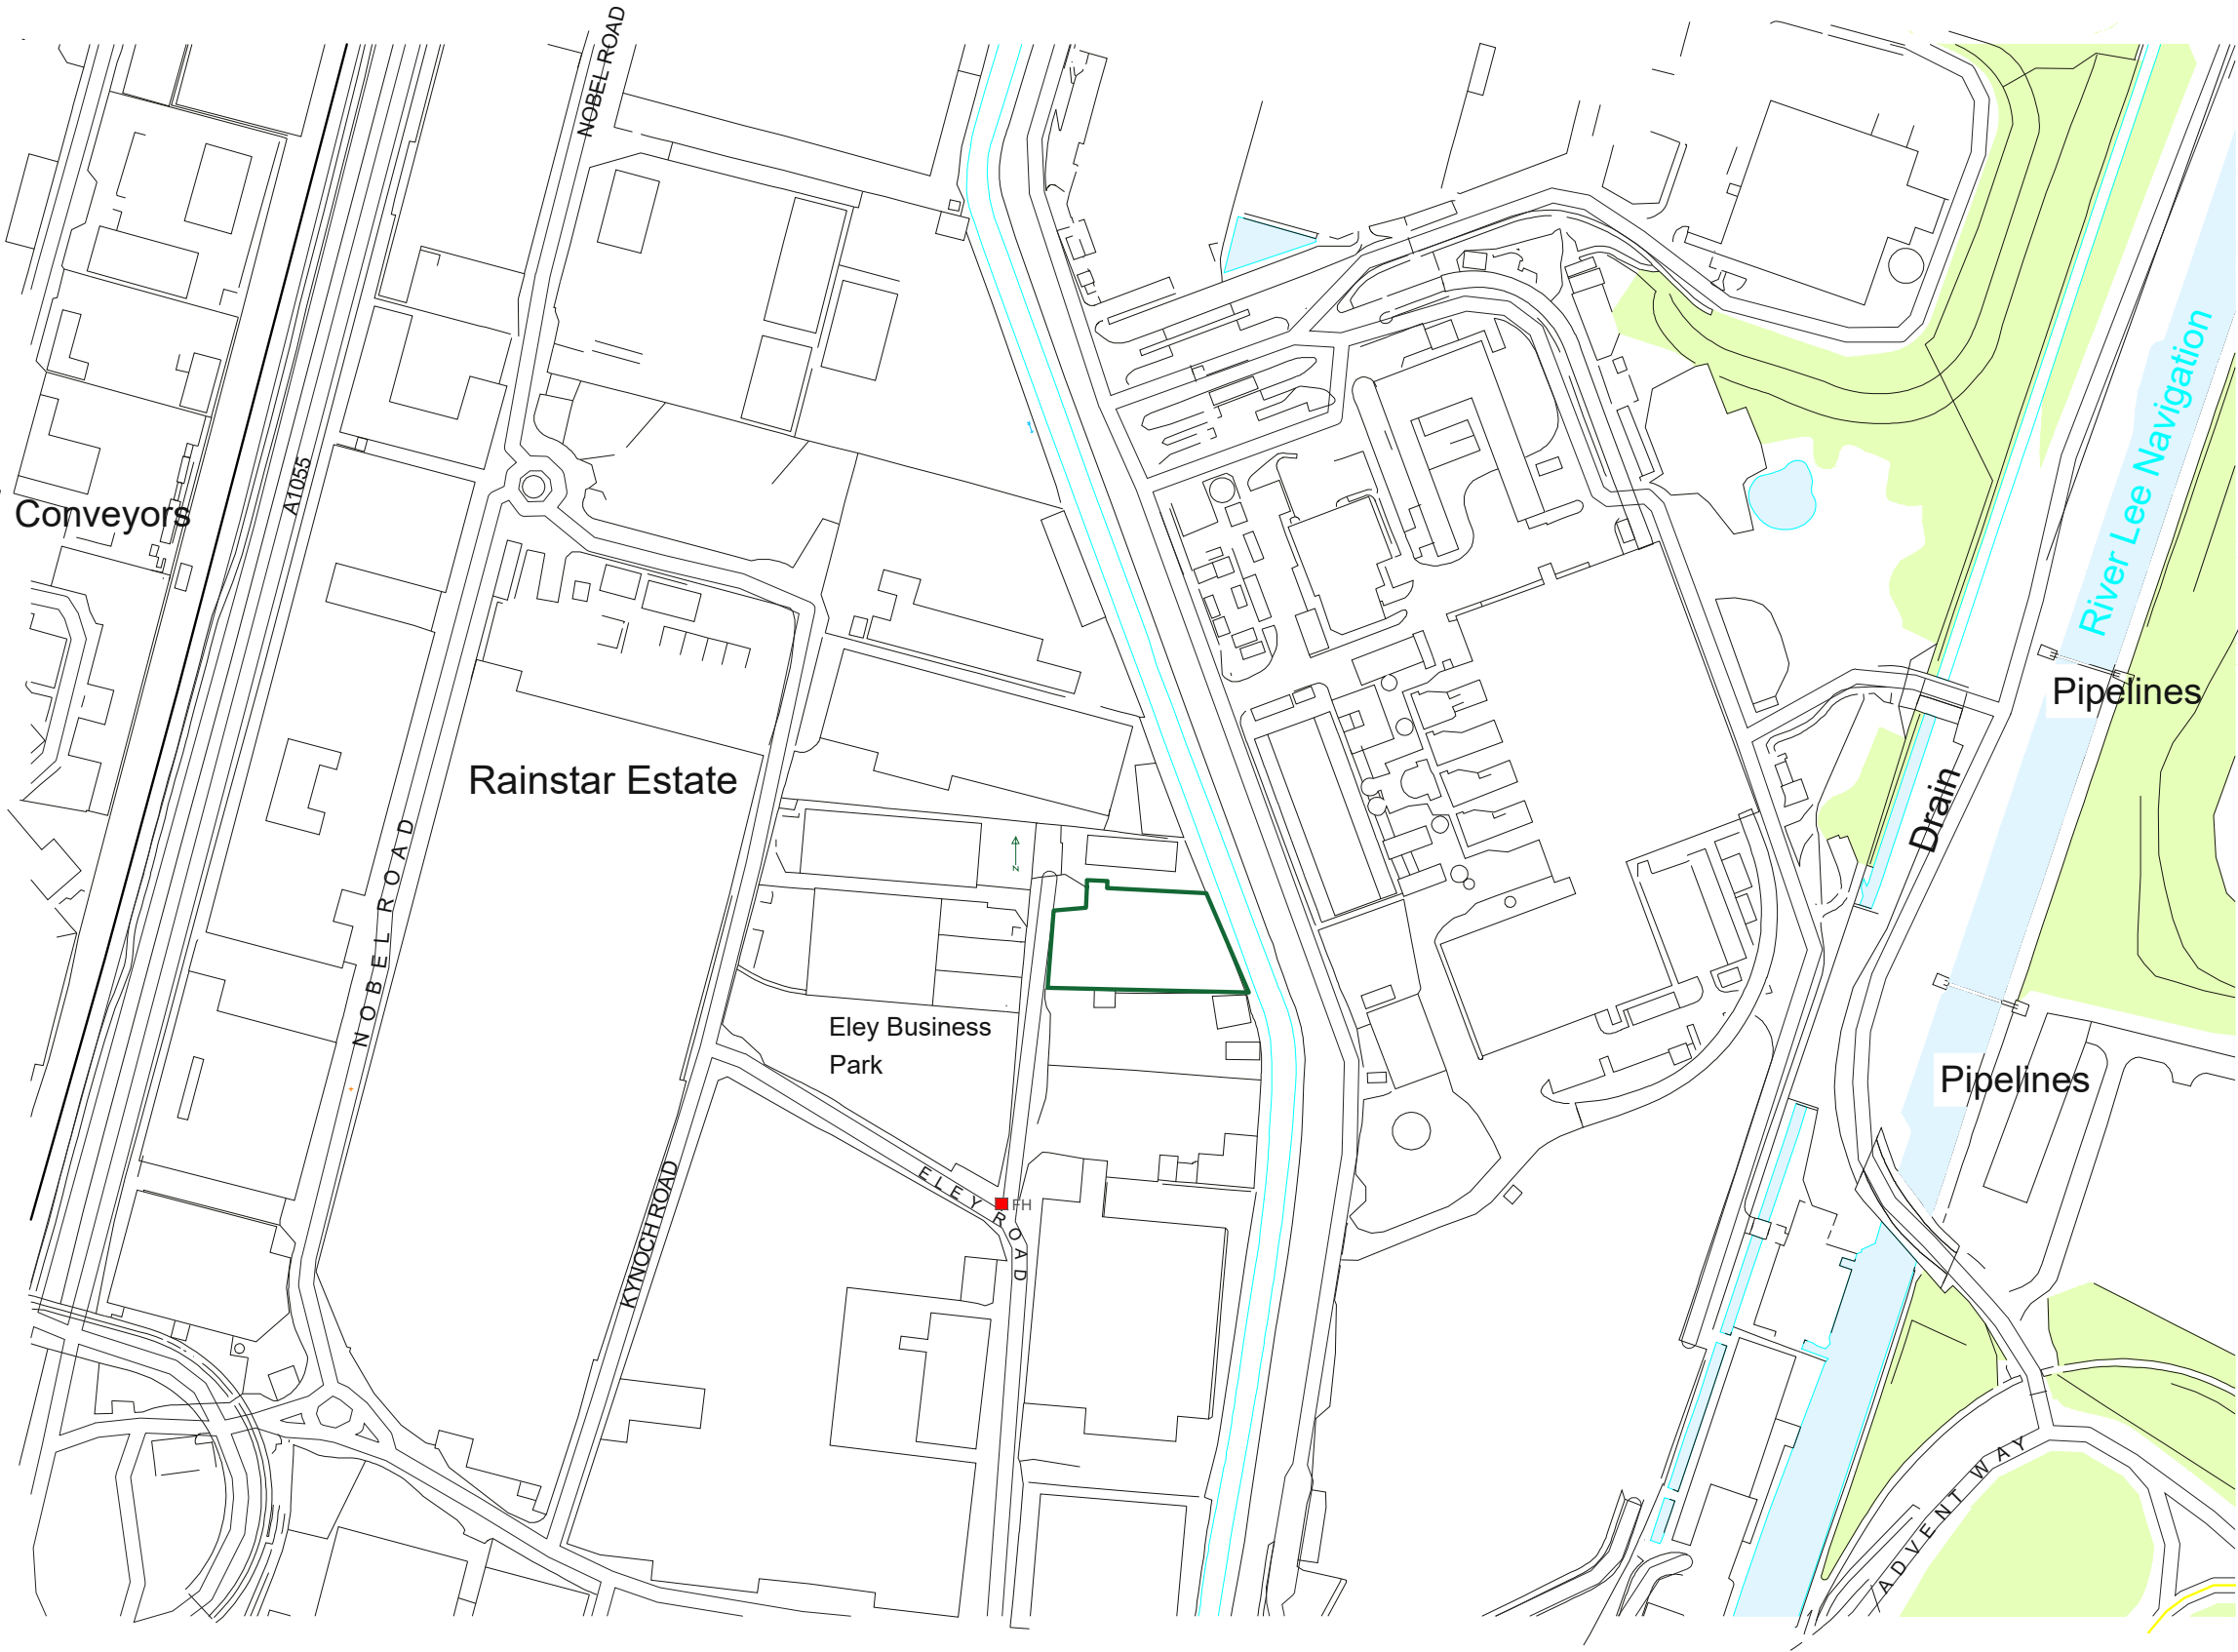

AC ENVIRONMENTAL
Environment House
Werrington Road
Stoke-on-Trent
ST2 9AF



CLIENT London Local Skips Ltd			
SITE Eley Road, Enfield, London N18 3BB			
PROJECT PERMIT APPLICATION			
TITLE SITE LOCATION PLAN			
SCALE @A3 1:2500	DATE June 2025	DRAWN BY T Kearns	CHECKED BY D Alcock
DRAWING NO 230810LLS102		REVISION	

REV	DATE	DETAIL