
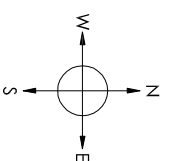
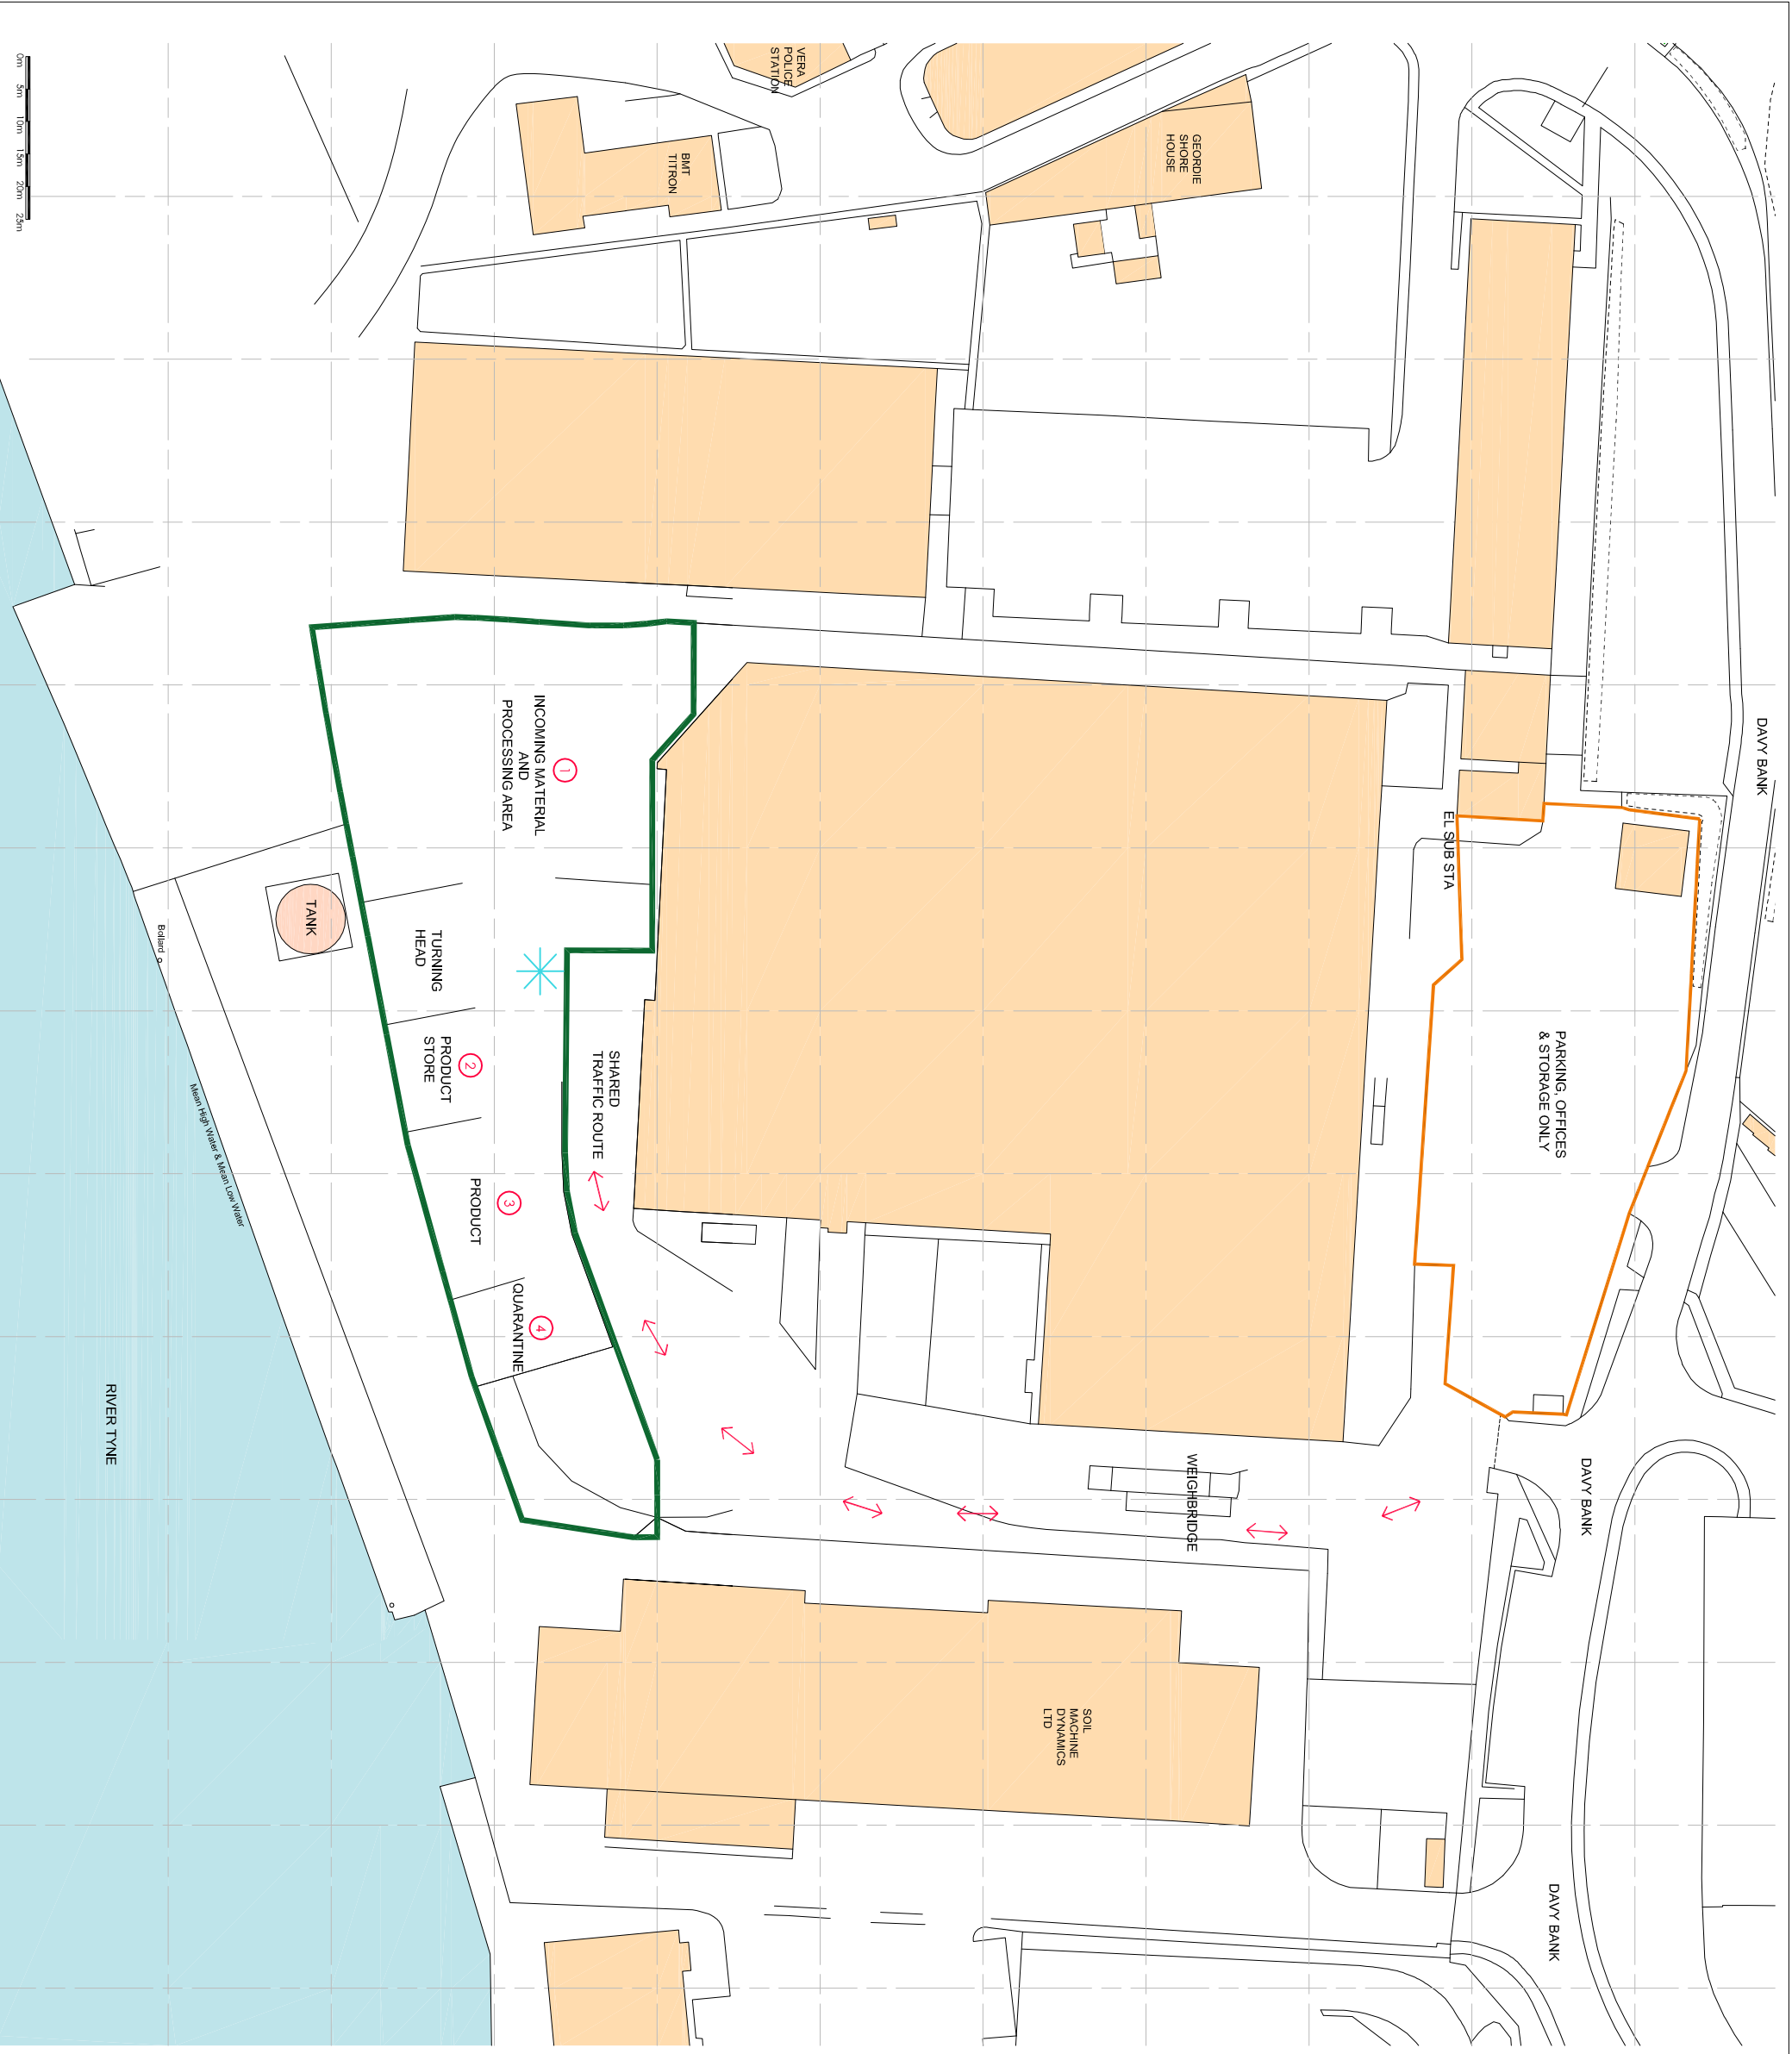


NOTES

ORDNANCE SURVEY, (C) CROWN COPYRIGHT 2021. ALL RIGHTS RESERVED.
 LICENCE NUMBER 100022432

LEGEND

- PERMITTED AREA
- ① WASTER RECEPTION
- ② } PRODUCT STORAGE
- ③ }
- ④ QUARANTINE
-  LOW POINT WHERE SURFACE WATER COLLECTS



SITE
 MAACK CONSTRUCTION
 WALLSEND RESEARCH STATION, DAVY BANK, WALLSEND, NE28 6UZ

PROJECT
 EA Permit Application

DRAWING TITLE
 SITE LAYOUT PLAN

DRAWING NUMBER	003	REVISION	1
SCALE	1:1000 @ A3	DATE	20.10.21

