

Notes
 1. Do not scale from this drawing. All dimensions shown are in metres unless noted otherwise.
 2. This drawing has been based upon topographical survey information and Milestone Transport Planning cannot be held responsible for any discrepancies which may arise because of it.

Key:
 Proposed Contours -

Ordnance Survey Licence number: 100057360

Drawing Revisions				
Rev.	Drn.	Date	Details	Chk.
-	JW	28/04/2022	First issue	DK
A	JW	18/05/2022	Updated sections	DK
B	JW	23/05/2022	Updated sections	DK
C	JW	31/05/2022	Bridleway detail added	DK


Client
 Sanders Plant & Waste Management Ltd

Project
 Stobswood Haul Road

Title
 Existing / Proposed Extent of Works

MILESTONE
 TRANSPORT PLANNING
 Abbey House, 282 Farnborough Rd, Farnborough, Hants GU14 7NA
 Tel: 01483 397888
 Gateshead IBC, Mulgrave Terrace, Gateshead, NE8 1AN
 Tel: 0191 338 7220
 web: www.milestonetp.co.uk

Drawing Number: 21-144-002
Scale: 1:5000 @ A1
Revision: C

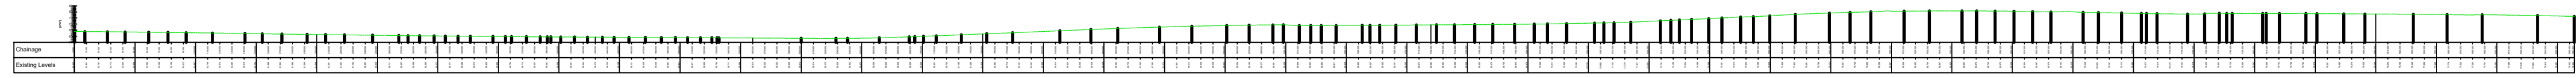

Existing Site

Proposed Extent of Works