

- NOTES:
1. ALL DIMENSIONS IN MILLIMETRES AND ALL LEVELS IN METRES ABOVE ORDNANCE DATUM.
  2. DO NOT SCALE FROM THIS DRAWING.
  3. ANY ANOMALIES IDENTIFIED WITH THE DETAILS SHOWN ON THIS DRAWING ARE TO BE BROUGHT TO THE ATTENTION OF FCC ENVIRONMENT (UK) LIMITED PRIOR TO CONSTRUCTION WORKS COMMENCING.

- LEGEND:
- Landfill Gas Monitoring Borehole
  - Landfill Gas Surface Monitoring Point
  - Combined Gas/ Groundwater Monitoring Point
  - Gas Flare Stack
  - Landfill Gas Extraction Point
  - Landfill Gas Extraction/ Leachate Monitoring Point
  - Condensate Unit (Knock-out Pot)
  - Gas Manifold
  - Groundwater Monitoring Borehole
  - Groundwater Pumping Point
  - Surface Water Monitoring Point
  - Leachate Collection Point
  - Leachate Monitoring Point
  - Leachate Recirculation Point
  - Leachate Collection Sump
  - Leachate Discharge Sampling Point
  - Leachate Detection Point
  - Underdrainage Monitoring Point
  - Settlement Monitoring Point
  - Drain/ Dewatering Tank
  - Valve
  - Proposed Well
  - Redundant Well
  - As-built Cell Footprint


Revision	Date	Description	By:	Chk:
J	20.11.20	Lagoon 3 overflow symbol amended	BS	CF
I	18.05.20	Lagoon 3 overflow added	BS	CF
H	07.10.19	AA1-AA8 removed	BS	GB
G	18.09.19	Sidewall South Sump removed	BS	GB
F	02.08.19	LCP1B added & LCP1A changed to redundant	BS	GB
E	13.05.19	Site survey updated, 3x western leachate tanks removed & weighbridge leachate tank added	BS	GB
D	21.07.17	W417, W418, W419, W421, W2303, W2305, W3332 & W3335 changed to Gas Wells, site survey updated	BS	GB
C	25.02.16	Surface Water Monitoring Point Added	BS	GB
B	11.08.15	Leachate collection point & landfill gas monitoring boreholes added	BS	GB

Reference list:  
 Information taken from plans:  
 Site Survey: 706V4586\_CAPPING  
 Cell Footprints: 706B1029  
 Monitoring: 706M3027 & 3035

Reproduced from Ordnance Survey Digital maps with the permission of the Controller of Her Majesty's Stationery Office. © Crown copyright, FCC Environment (UK) Limited, 6 Skings Court, White Rose Way, DONCASTER DN4 5NU, Licence No 0100031673



Site: <b>COLSTERWORTH LANDFILL SITE</b>				
Drawing Title: <b>Environmental Monitoring Plan</b>				
Drawn By: BS	Checked By: CF	Date: 20.11.20	Scale: 1:2000	Paper Size: A2
Status: FINAL	Revision: J	Drawing No: 706M299	Plan Number: <b>PLAN 04A</b>	

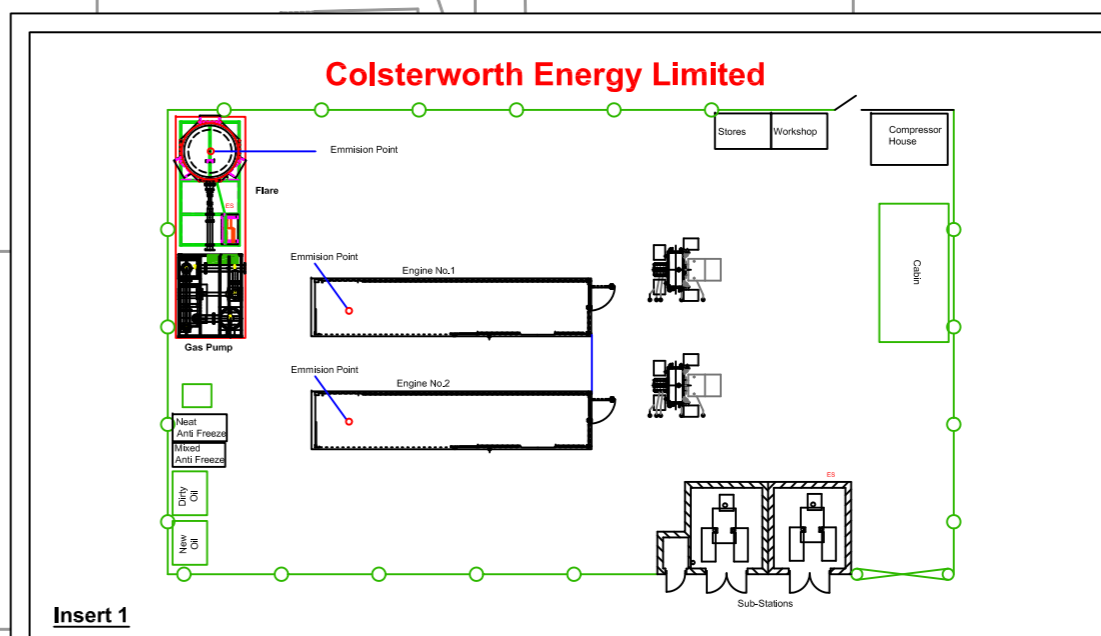

All Sites by the Sites Date: 20-Nov-2020 By: BS, MBS Date: 20-Nov-20