


DIGESTER PRV DETAIL
SCALE 1:40

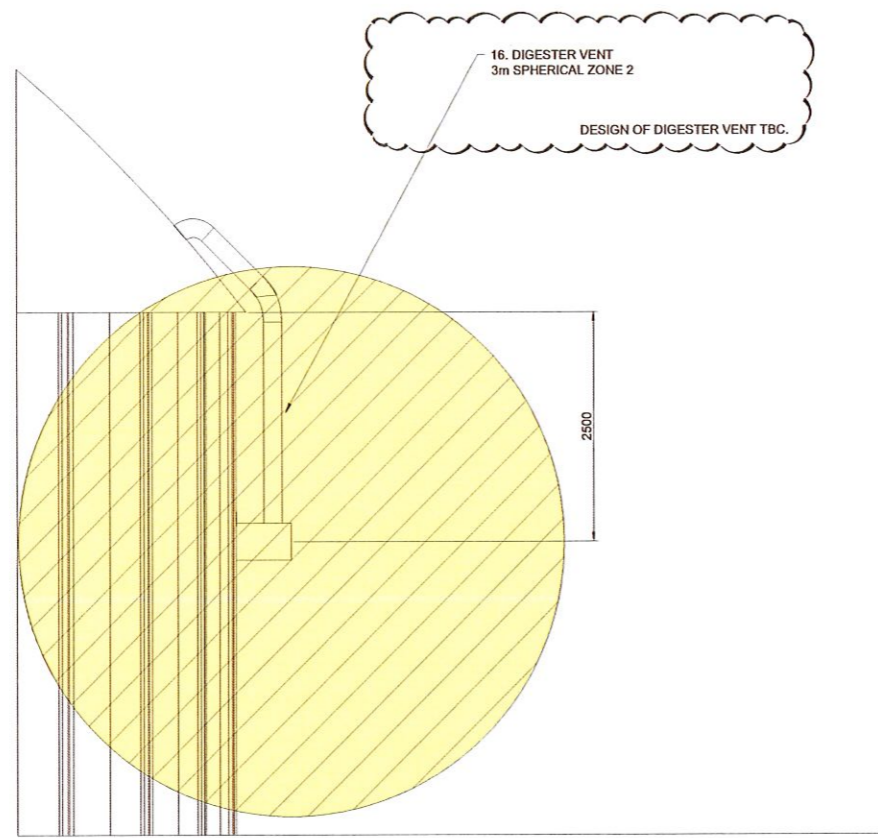


DIGESTER VENT DETAIL
SCALE 1:40


KEY

	ZONE 0
	ZONE 1
	ZONE 2
	ZONE 2NE

- NOTES**
1. ALL DIMENSIONS IN MILLIMETERS UNLESS STATED OTHERWISE.
 2. DRAWING TO BE READ IN CONJUNCTION WITH BIO DYNAMIC NOTTINGHAM - DSEAR ASSESSMENT.

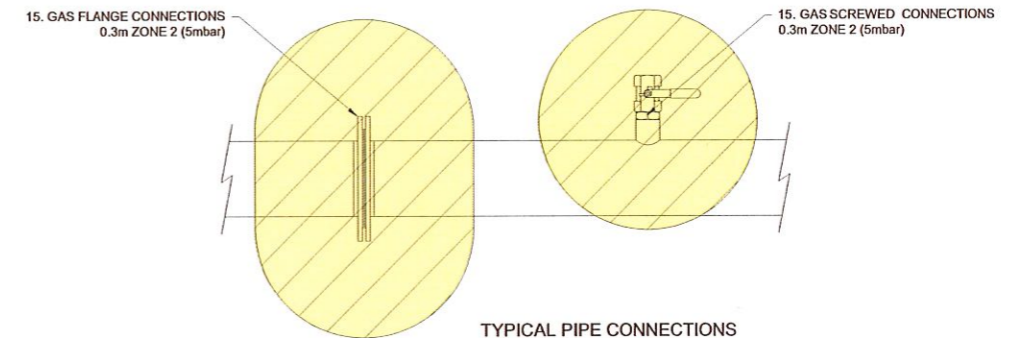

TYPICAL PIPE CONNECTIONS FOR GAS PIPEWORK @ 5mbar
SCALE 1:10

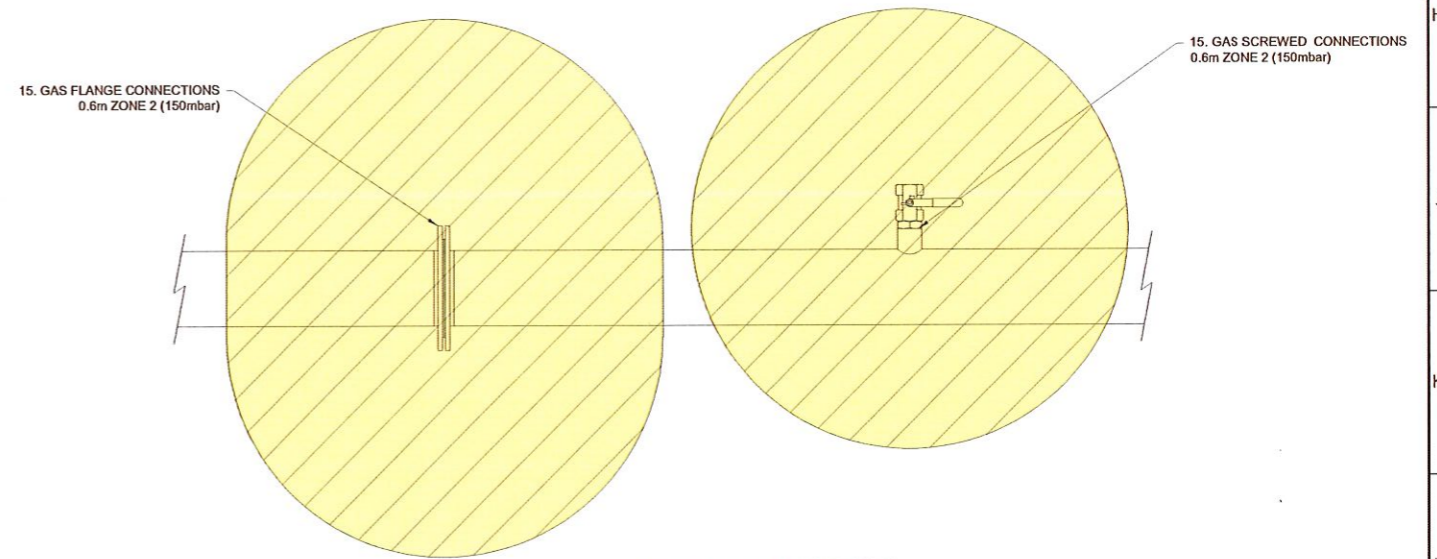

TYPICAL PIPE CONNECTIONS FOR GAS PIPEWORK @ 150mbar
SCALE 1:10

REV	DATE	DESCRIPTION	EXE	VER	APP	TOLEANCES UNLESS DECIMALS	NOTED ANGLES
A	18.03.22	INITIAL ISSUE	PB	AC	MD	.X ± .XX ± .XXX ±	±
M						FRAC ±	



CLIENT/JOB
BIO DYNAMICS
PHASE 1A CORE AD PLANT

PROJECT NR.
125

DWG DESCRIPTION
DIGESTER
HAZARDOUS AREA

SIZE	A1	DRAWING NO.	125 *** **	REV	00
DESIGN STATUS	FOR INFORMATION				
SCALE	AS SHOWN	SHEET	3		