



170614 00461.00039.3.2 Excavation Phase 3v2 3d.dwg

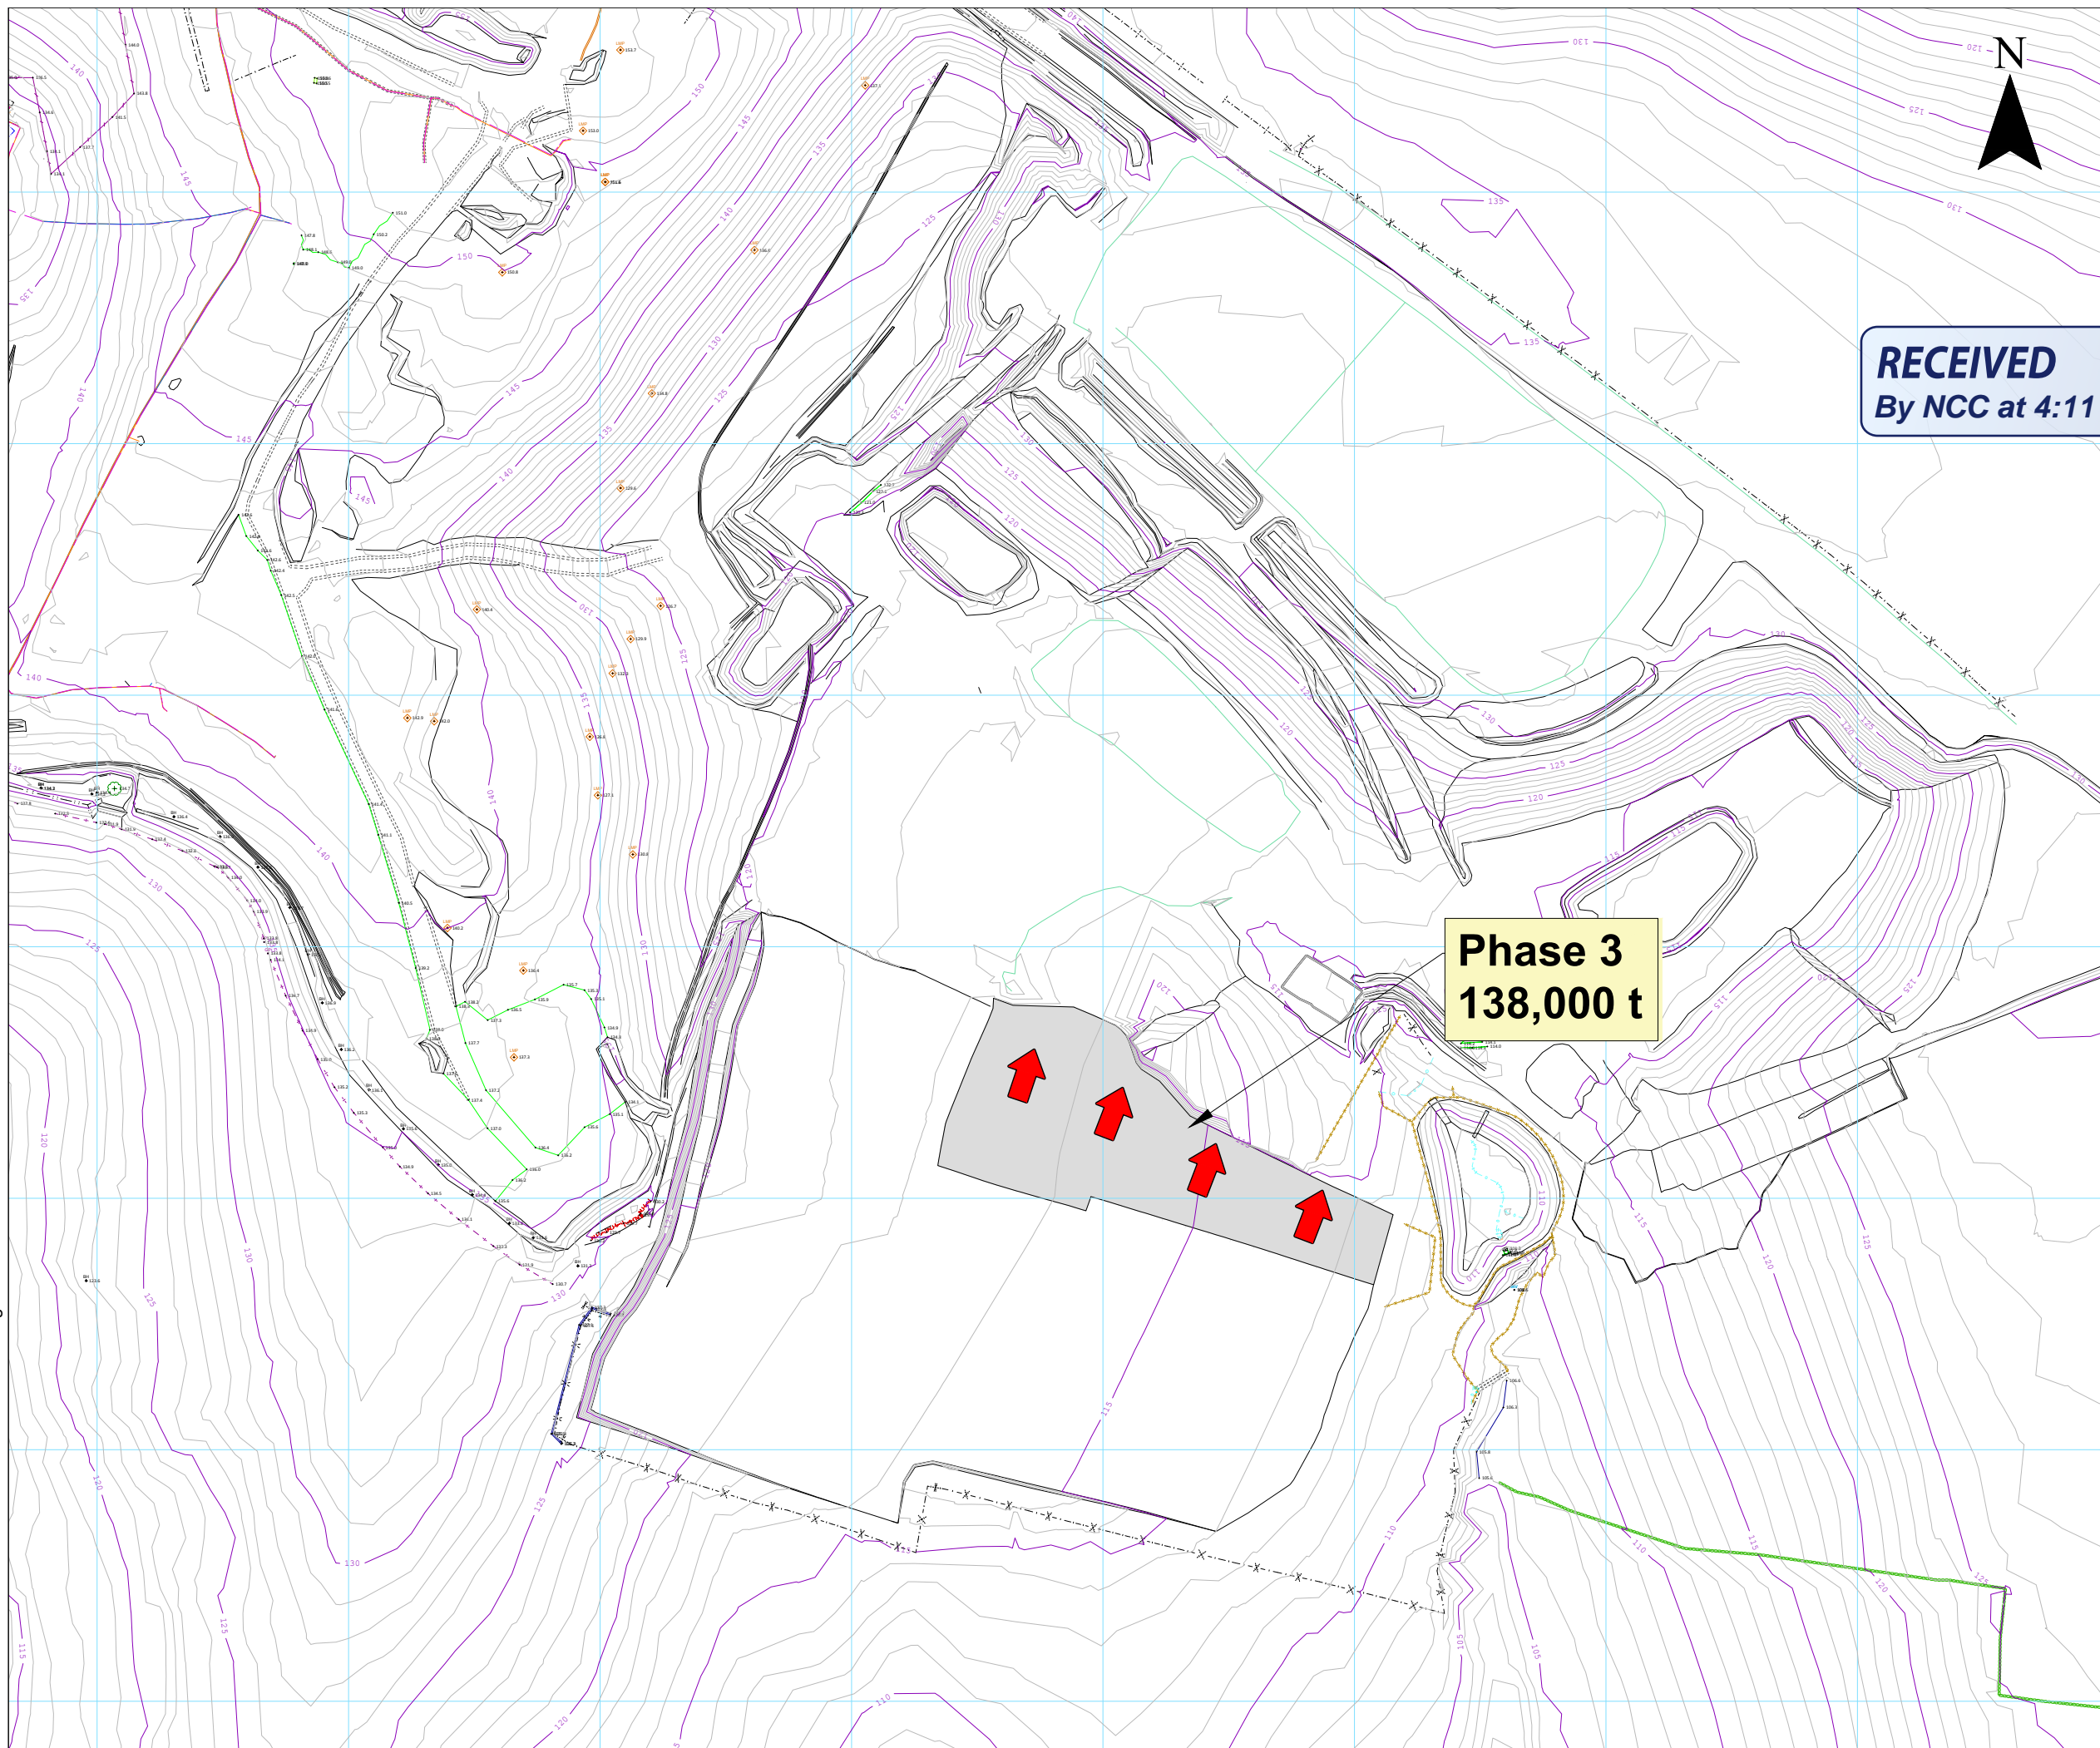

LEGEND

 Excavation Area

**RECEIVED**  
By NCC at 4:11 pm, Feb 05, 2018

**Phase 3**  
**138,000 t**

**IBSTOCK | BRICK**  
an IBSTOCK plc company

**SLR**   
global environmental solutions

LANGFORD LODGE  
109 PEMBROKE ROAD  
CLIFTON, BRISTOL  
BS8 3EU  
T: 01179 064280  
F: 01173 179535  
www.slrconsulting.com

Dorket Head  
Proposed Southern Extension  
Extraction Phase 3  
DHS 3/4

Scale 1:2500 @A3      Date 15/06/17