

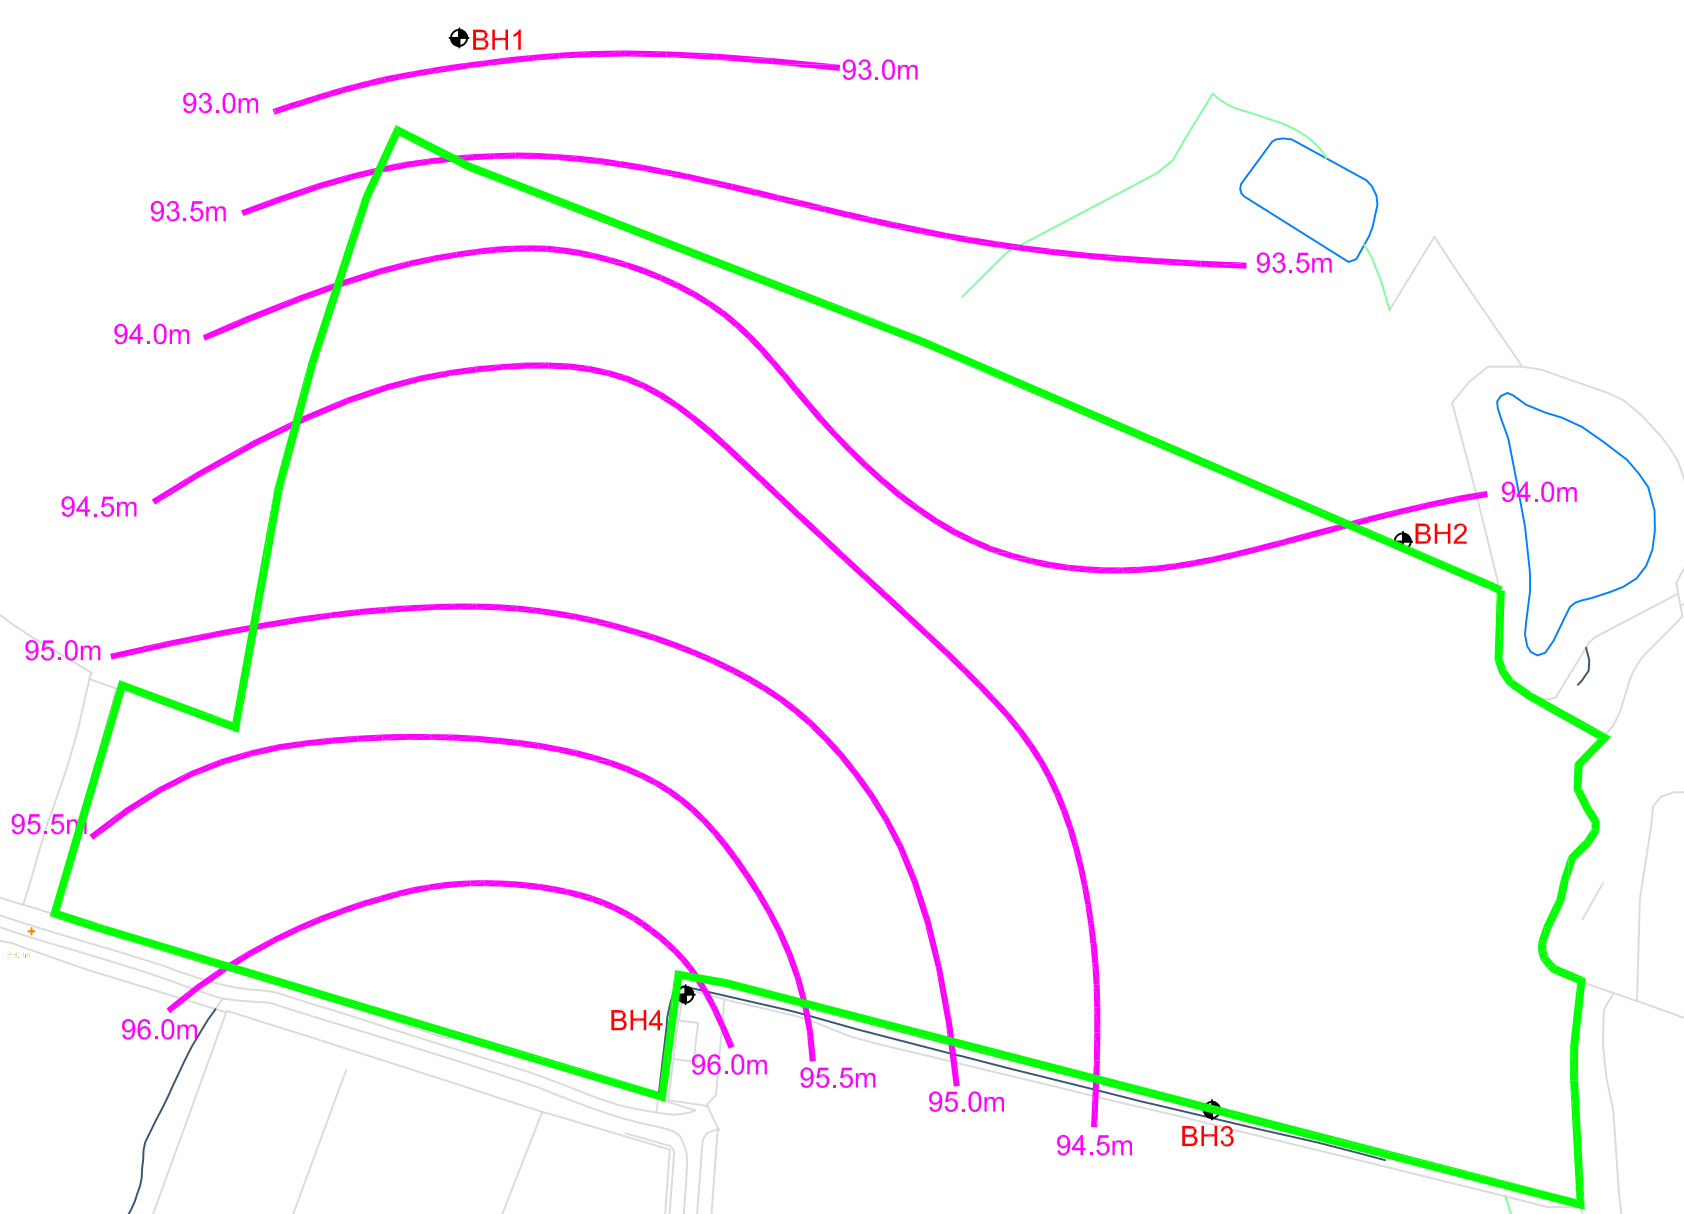




-  **BH4** Monitoring Borehole
-  Groundwater Contours



Rev	Date	Description
-----	------	-------------

**MICK GEORGE**   
6 LANCASTER WAY  
ERMINE BUISNESS PARK  
HUNTINGDON  
CAMBRIDGESHIRE  
PE296XU  
Tel : 01480 498099 Fax : 01480 498077  
www.mickgeorge.co.uk

Client  
**Mick George Ltd**

Project  
**Dorket Head**

Title **Permit Boundary and  
Average Groundwater Contours**

Drawn :IMS Approved :MEG

Date :05/12/2020 Scale :1:2000

Drawing No. <b>B027237/HYD/04</b>	Paper size <b>A3</b>	Revision
--------------------------------------	-------------------------	----------