

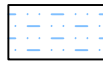



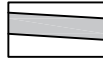


DO NOT SCALE: CONTRACTOR TO CHECK ALL DIMENSIONS AND REPORT ANY OMISSIONS OR ERRORS

-  IN-SITU MERCIA MUDSTONE
-  SKERRY BAND/ CEMENTSTONE
-  CLAY PLUG / EXTERNAL CLAY BUND
-  INERT WASTE
-  SOILS

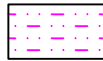

REV	DESCRIPTION	BY	CHK	APP	DATE
-----	-------------	----	-----	-----	------

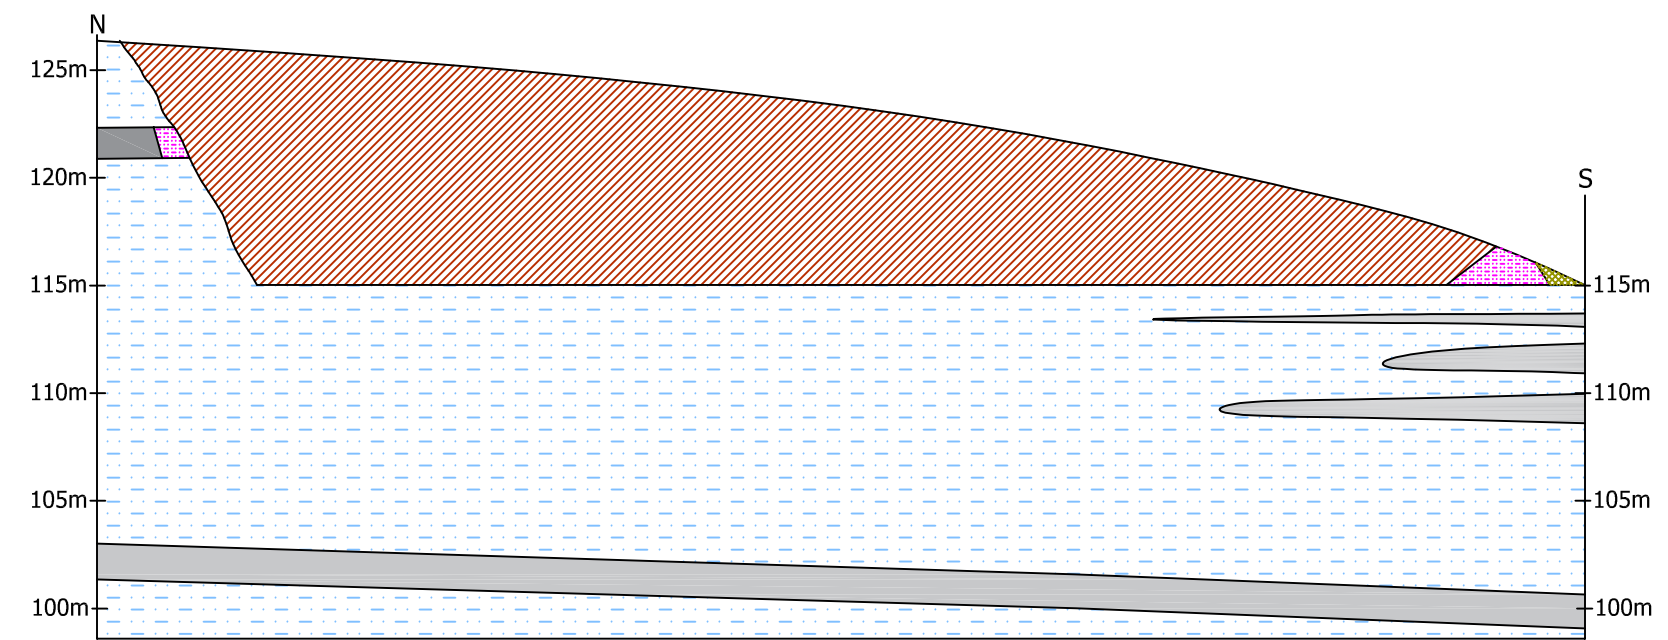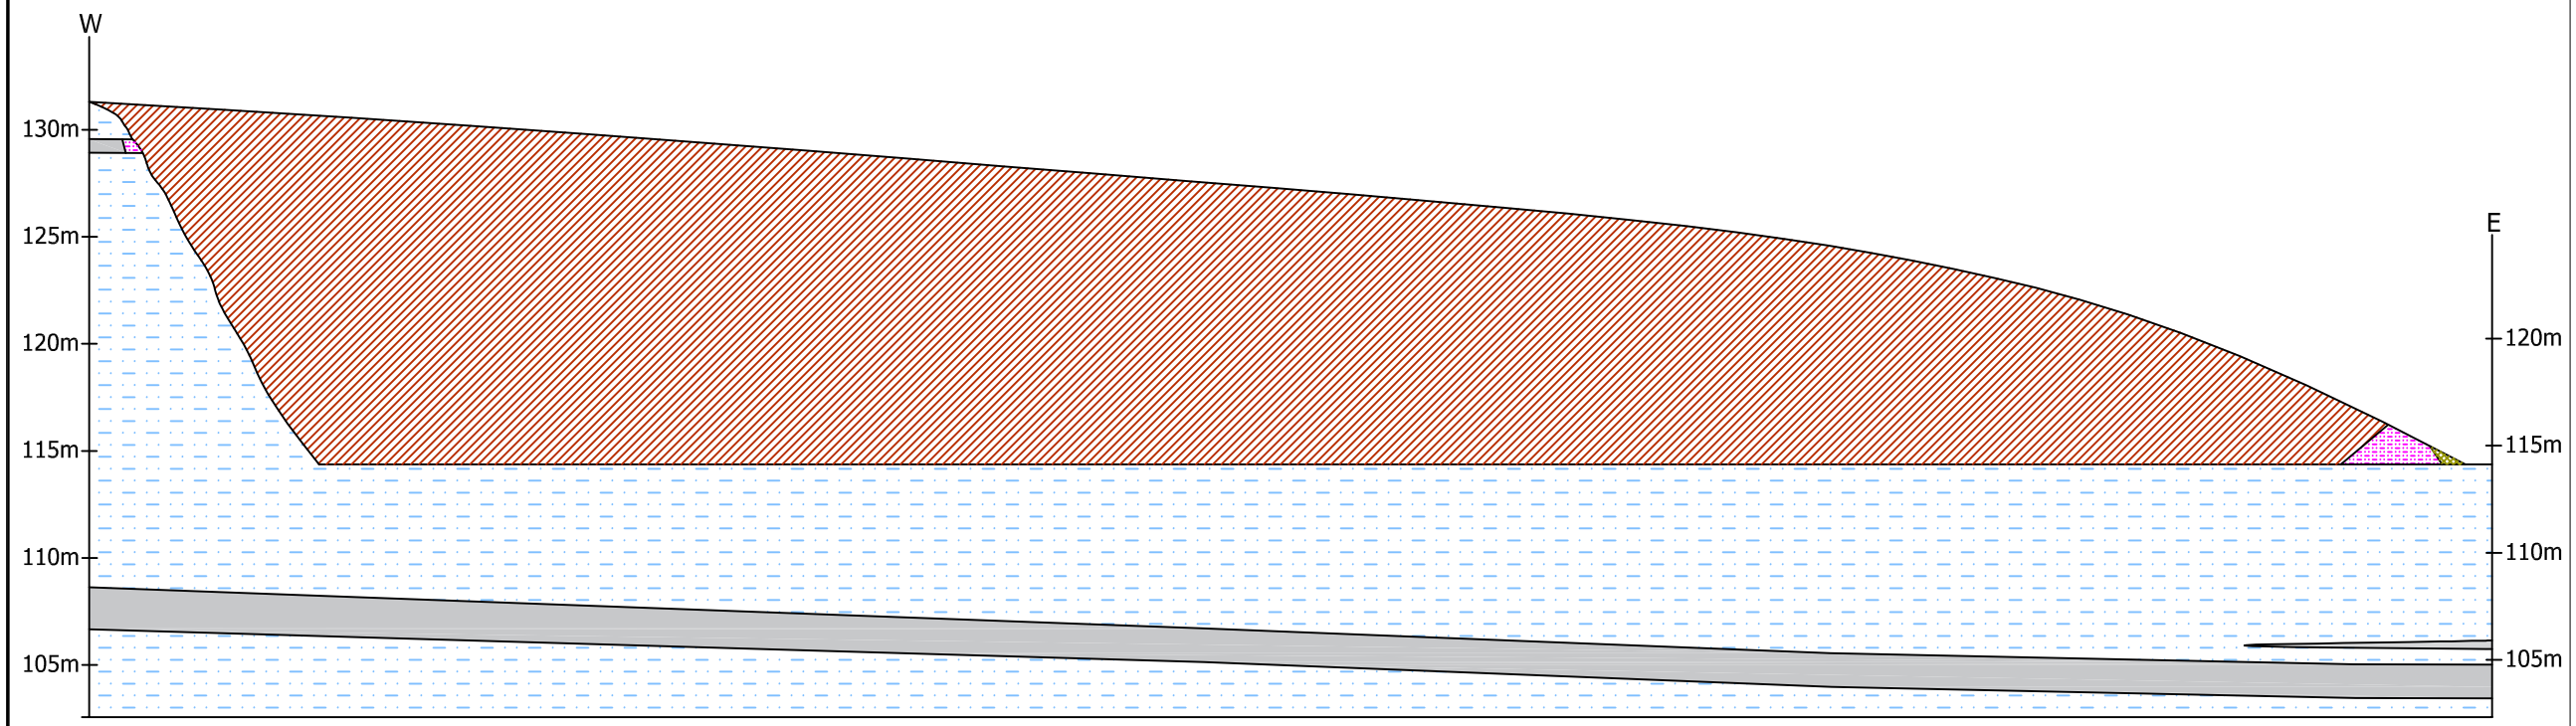MICK GEORGE LIMITED
 6 LANCASTER WAY
 HERMINE BUSINESS PARK
 HUNTINGDON
 CAMBRIDGESHIRE
 PE296XU

GENEVA BUILDING
 LAKE VIEW DRIVE
 SHERWOOD BUSINESS PARK
 ANNESLEY, NOTTINGHAM
 NG15 0ED

TETRA TECH

TEL: +44 (0)1623 684 550
 FAX: +44 (0)1623 684 545
 www.wyg.com

Project:
DORKET HEAD QUARRY
 INERT PERMIT APPLICATION

Drawing Title:
GEOLOGICAL CROSS SECTIONS

Scale @	A3	Drawn	Date	Checked	Date	Approved	Date
N.T.S		MJ	2.12.21	MJ	2.12.21	MJ	2.12.21
Project No.	Office	Type	Drawing No.	Revision			
B027237	WRM	ENV	MGL/B027237/HYD/03	-			