

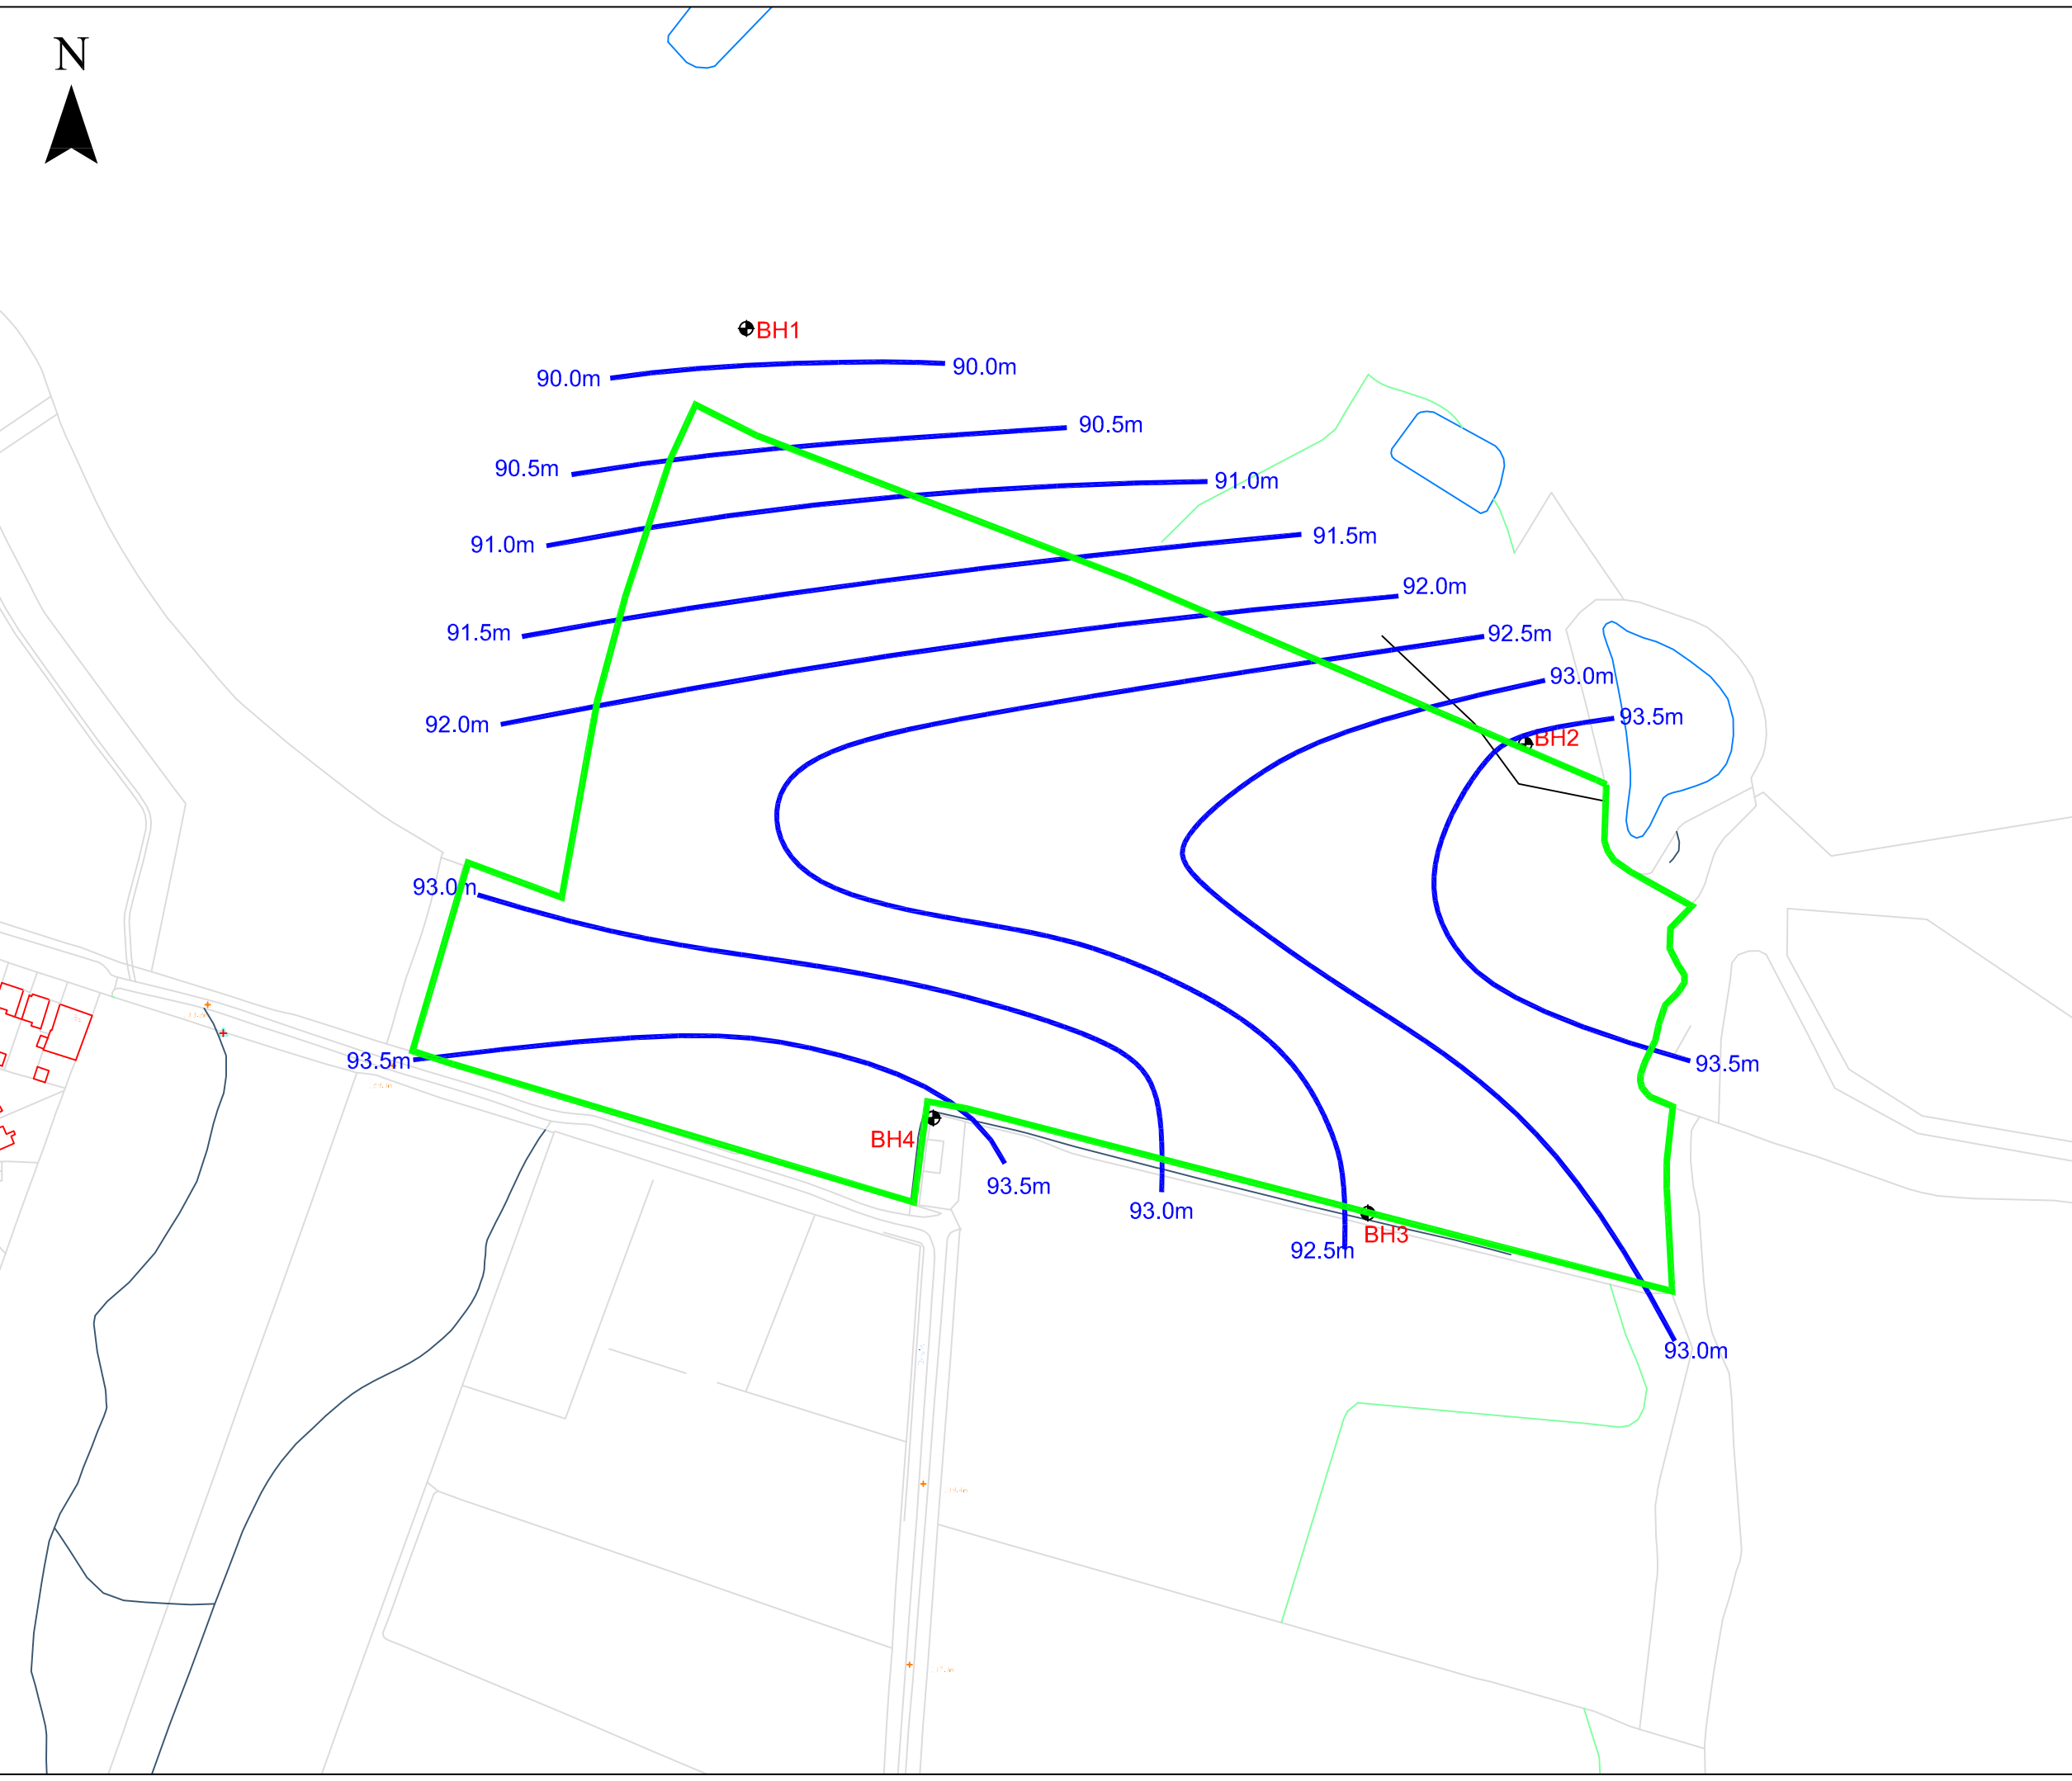




-  **BH4** Monitoring Borehole
-  Groundwater Contours



Rev	Date	Description
-----	------	-------------

MICK GEORGE 
6 LANCASTER WAY
ERMINE BUISNESS PARK
HUNTINGDON
CAMBRIDGESHIRE
PE296XU
Tel : 01480 498099 Fax : 01480 498077
www.mickgeorge.co.uk

Client
Mick George Ltd

Project
Dorket Head

Title **Permit Boundary and
Minimum Groundwater Contours**

Drawn :IMS Approved :MEG

Date :05/12/2020 Scale :1:2000

Drawing No. B027237/HYD/05	Paper size A3	Revision
--------------------------------------	-------------------------	----------