


N

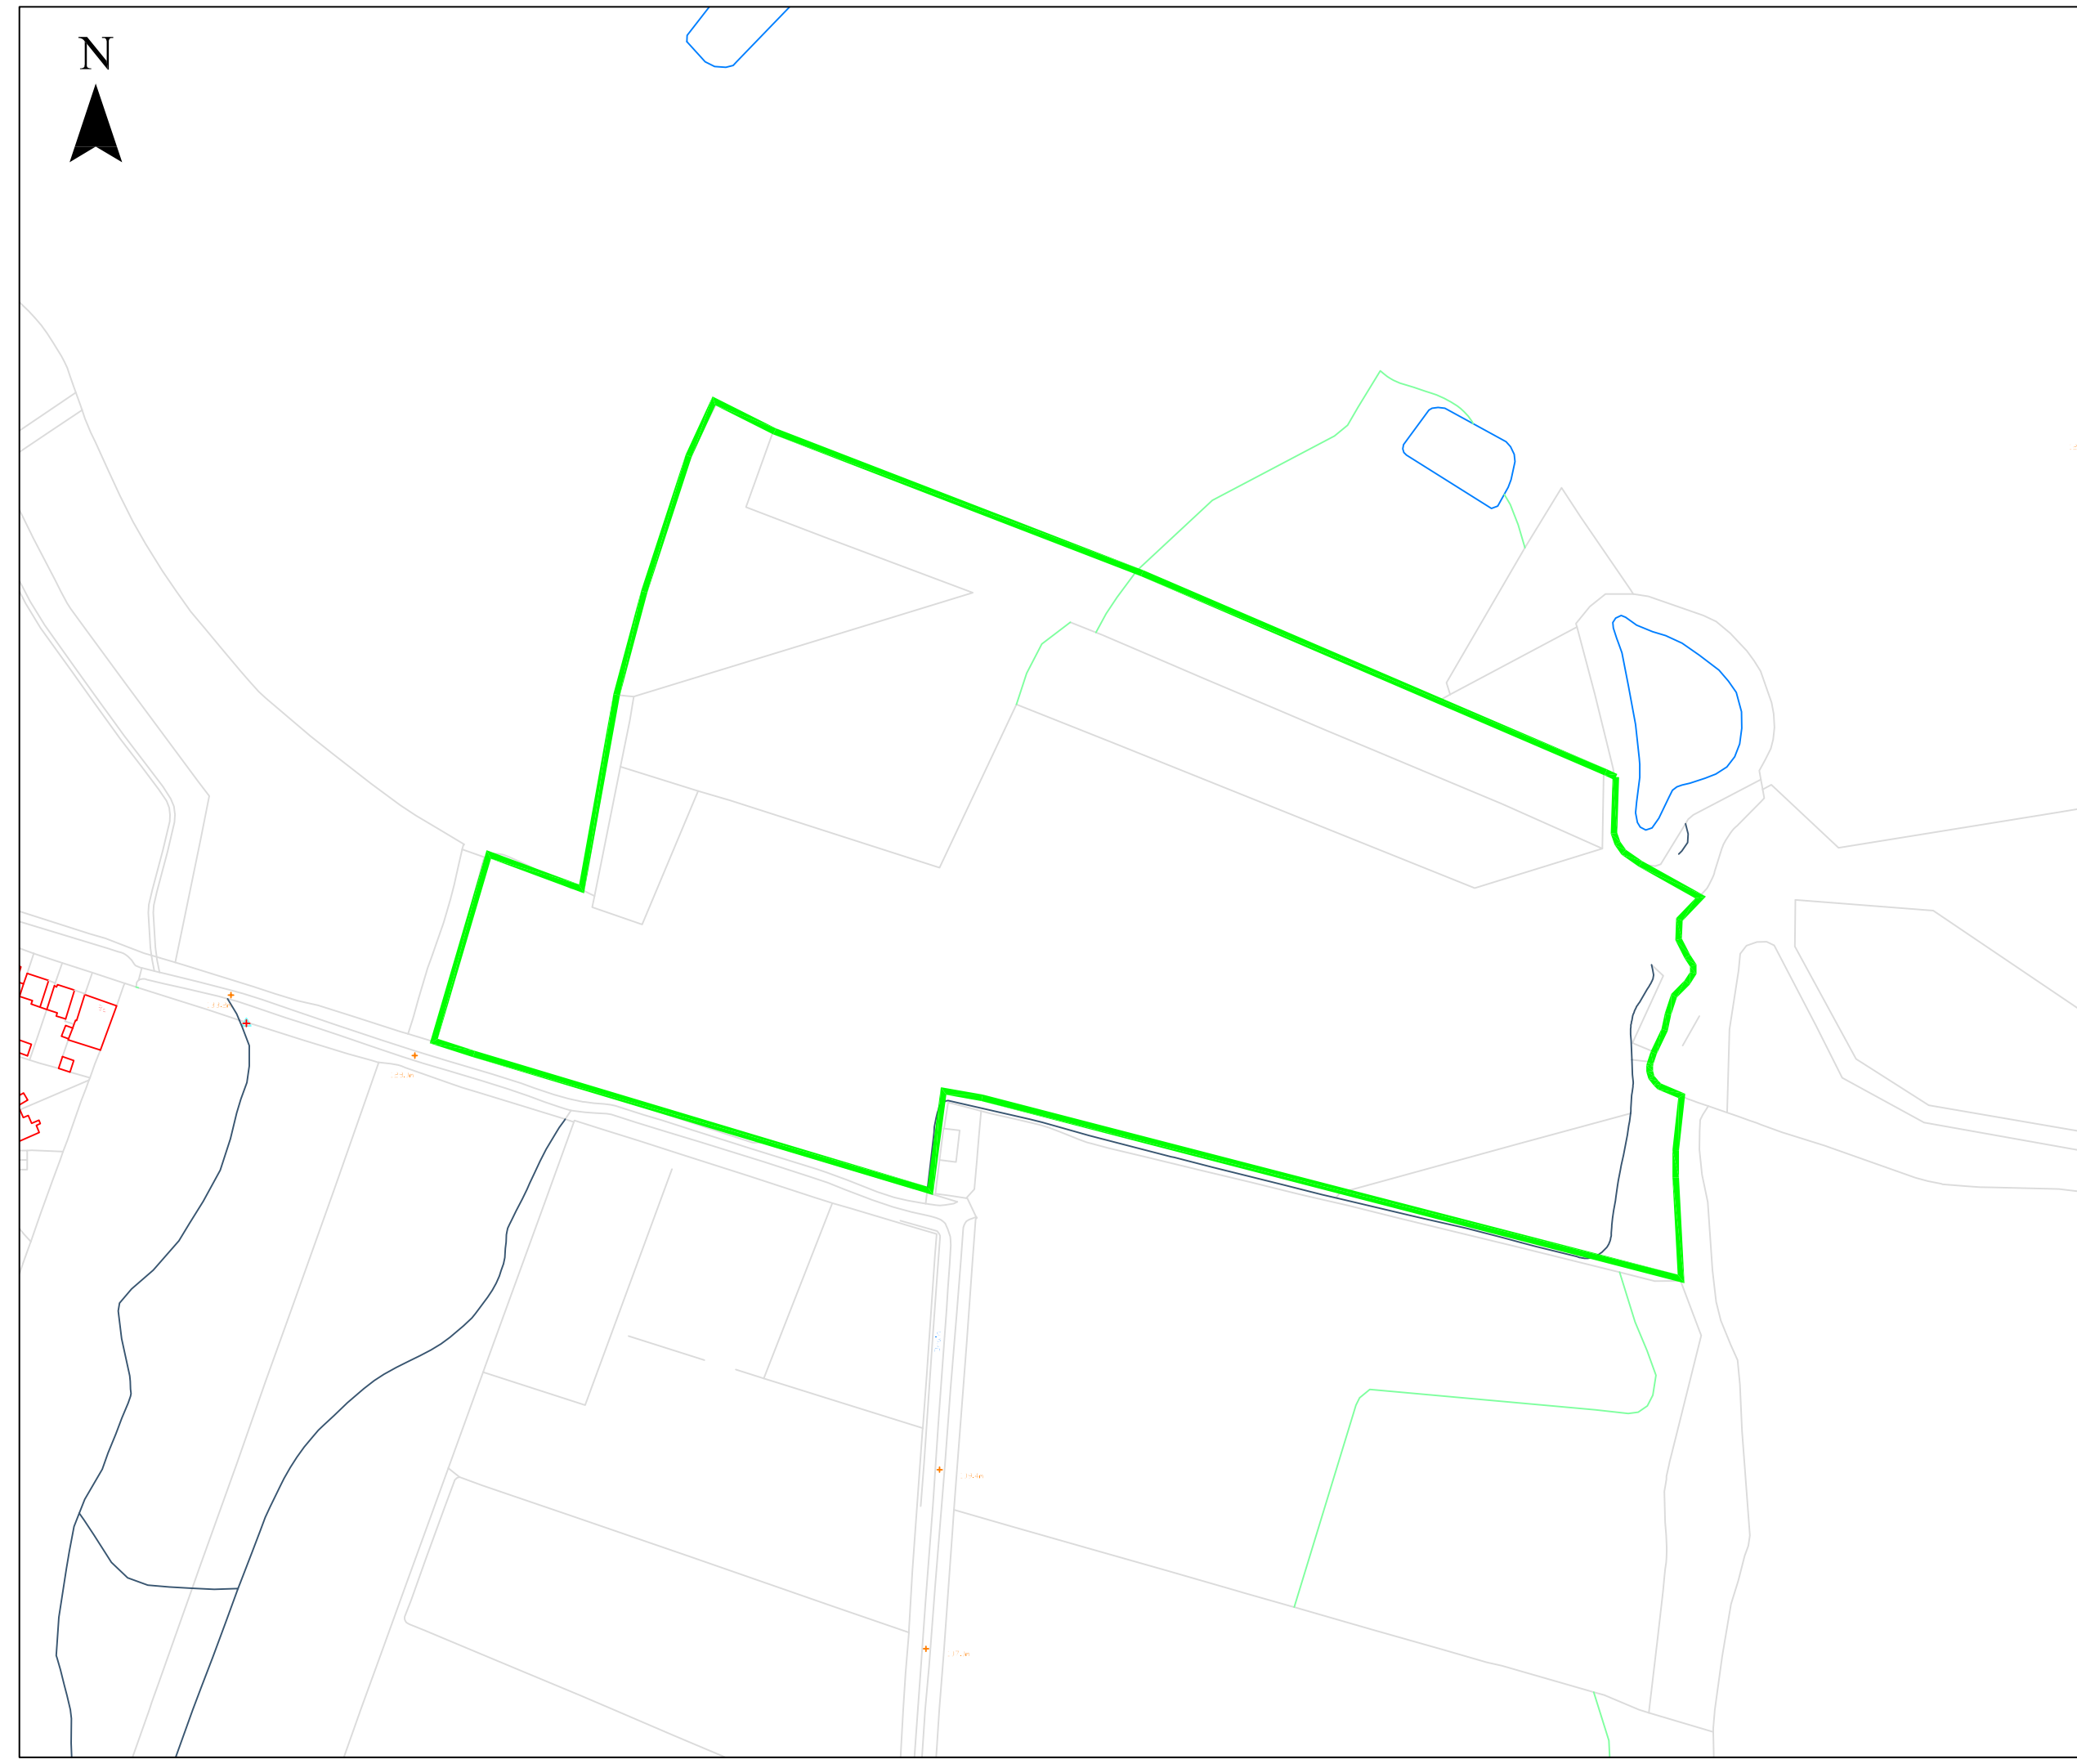

Rev	Date	Description
-----	------	-------------

MICK GEORGE 

6 LANCASTER WAY
 ERMINE BUISNESS PARK
 HUNTINGDON
 CAMBRIDGESHIRE
 PE296XU
 Tel : 01480 498099 Fax : 01480 498077
 www.mickgeorge.co.uk

Client
Mick George Ltd

Project
Dorket Head

Title
Permit Boundary Close Up

Drawn :IMS Approved : MEG

Date :05/12/2020 Scale :1:2000

Drawing No. B027237/PER/02	Paper size A3	Revision -
--------------------------------------	-------------------------	----------------------