

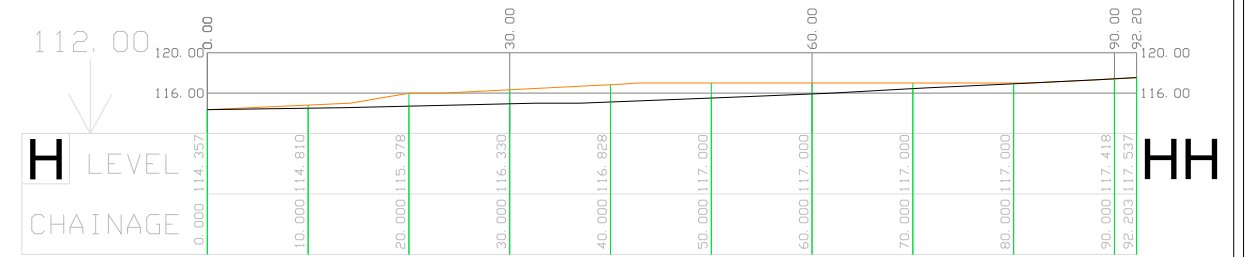



Scale: 1:1,000@A3

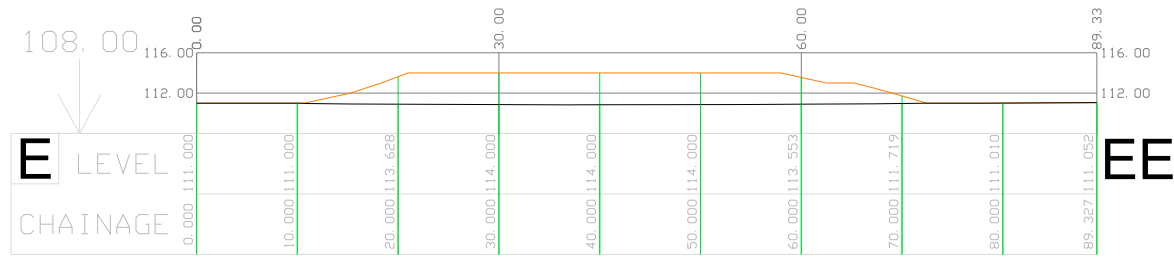


Scale: 1:750@A3

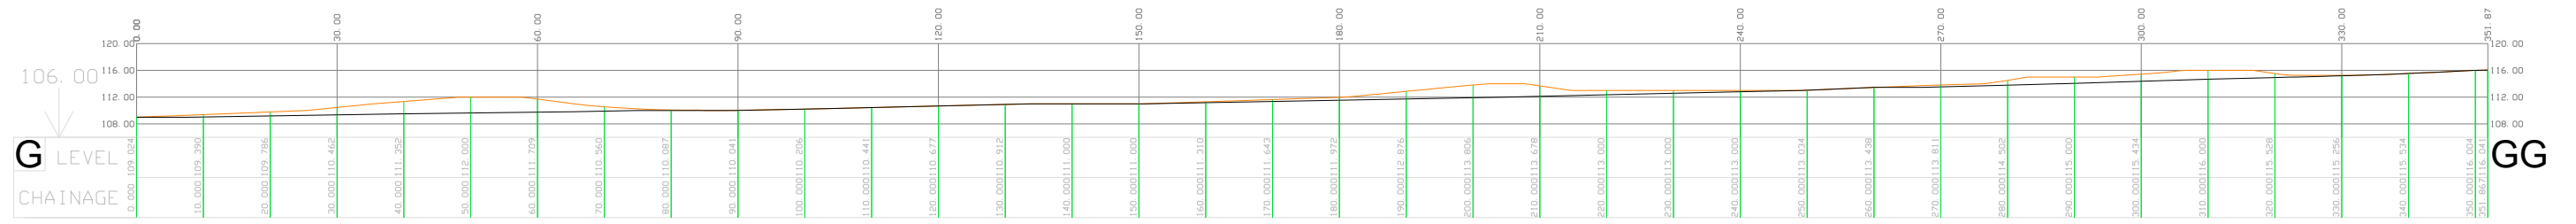

Scale: 1:1,000@A3

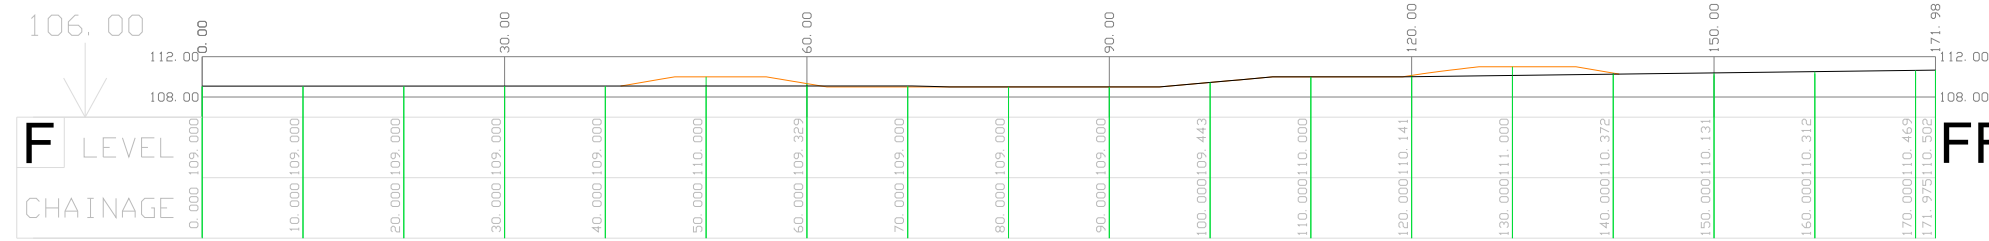

Scale: 1:750@A3

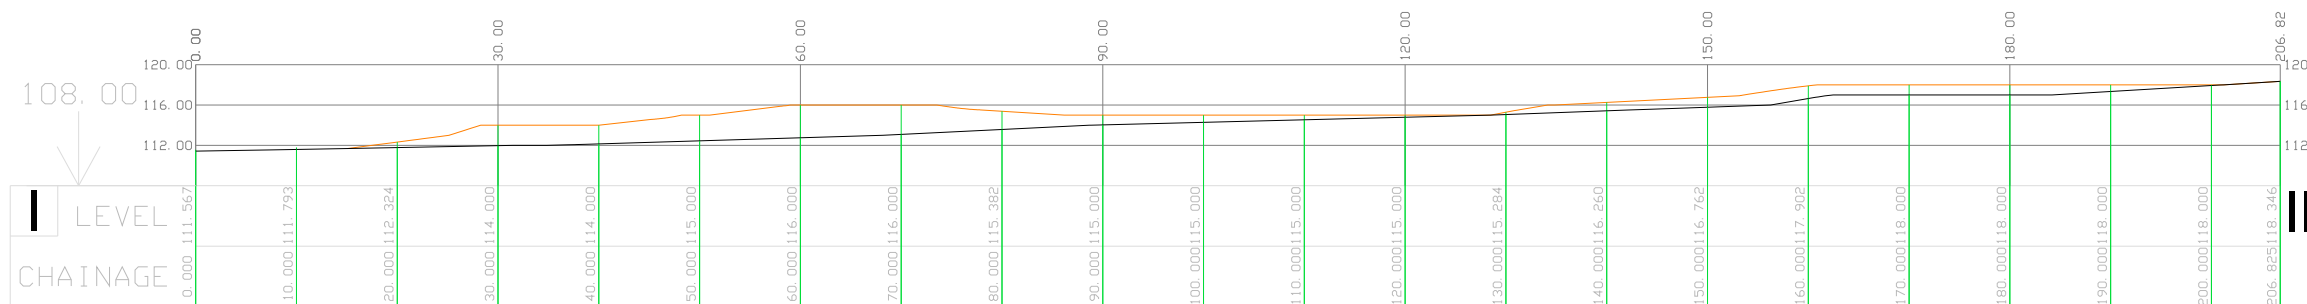


Scale: 1:750@A3

Key:
 — Existing Ground Level
 — Proposed Level

Rev.	Details	Drawn	Date
		Chkd.	

Project
193224
Aston Le Walls

Title
Landforms Section Plan



AA Environmental Ltd
 Units 4-8
 Cholswell Court
 Shippon Abingdon
 Oxon OX13 6HX
 T: (01235) 536042
 F: (01235) 523849
 info@aae-ltd.co.uk
 www.aae-ltd.co.uk

Scale	Date	Nov'22	Drng. No.	Rev.
As Above	Drawn	KW	193224/WRP/D/003	
	Chkd.	EB		