
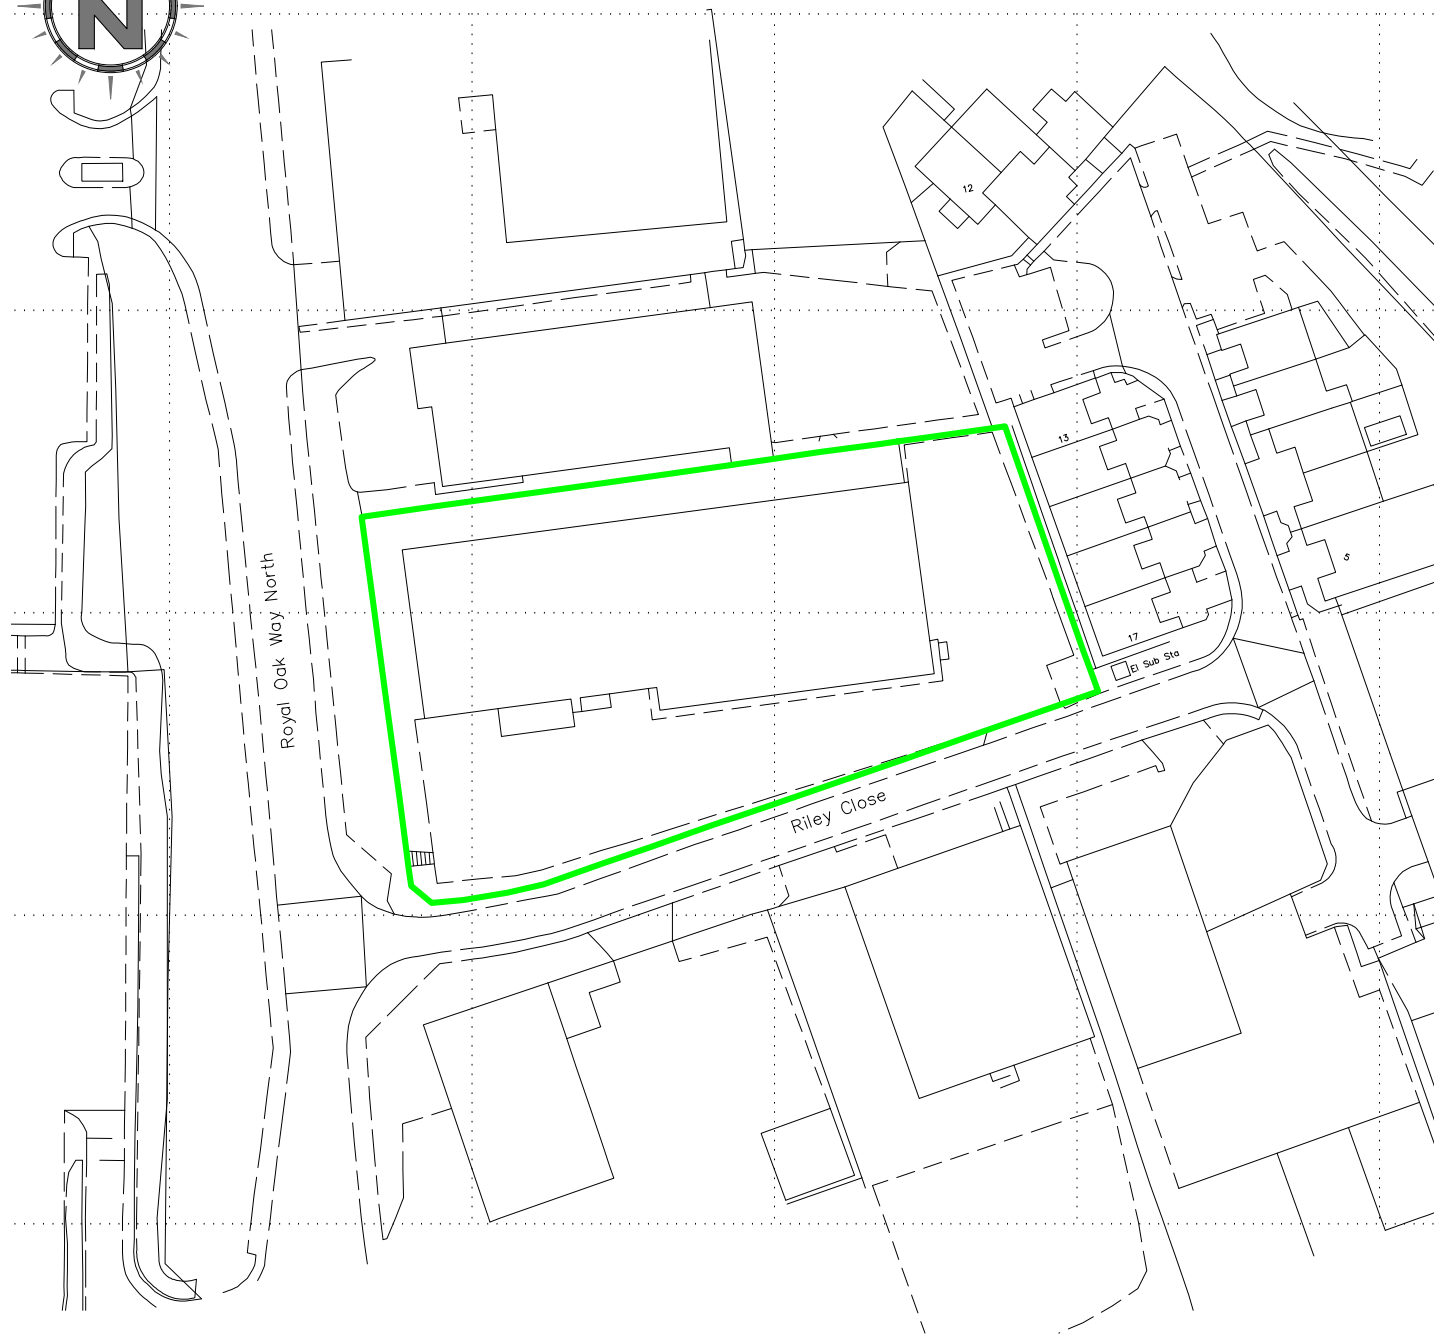


Scale Bar (1:1,250)

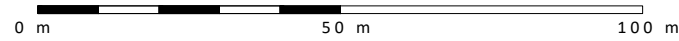


NOTES

Drawing for indication only. Reproduced with the permission of the controller of H.M.S.O. Crown copyright licence No. 100022432. This drawing is copyright and property of Oaktree Environmental Ltd.


REVISION HISTORY

Rev	Date	Init:	Description:
-	09.02.21	CP	Initial Drawing

KEY:

 Permit boundary

Oaktree Environmental Ltd
Waste, Planning and Environmental Consultants

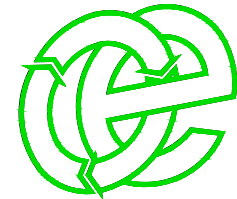

DRAWING TITLE
PERMIT BOUNDARY PLAN

CLIENT
UK (Rubber) Recycling Ltd

PROJECT/SITE
18 Riley Close, Daventry NN11 8QT

SCALE @ A4	JOB NO	CLIENT NO
1:1,250	001	2848

DRAWING NUMBER	REV	STATUS
RIL/2848/02	A	Issued

DRAWN	CHECKED	DATE
CP	--	09.02.21

Lime House, Road Two, Winsford, Cheshire, CW7 3QZ
t: 01606 558833 | e: sales@oaktree-environmental.co.uk