

DO NOT SCALE: CONTRACTOR TO CHECK ALL DIMENSIONS AND REPORT ANY OMISSIONS OR ERRORS

- Permit Boundary
- Planning Permission Boundary
- Landfilling Phases
- Future Mineral Extraction Phases

NB: Base data taken from Mick George Limited Drawings with Crown Copyright 2016, Licence Number 100048891

REV	DESCRIPTION	BY	CHK	APP	DATE
-----	-------------	----	-----	-----	------




GENEVA BUILDING
LAKE VIEW DRIVE
SHERWOOD BUSINESS PARK
ANNESLEY, NOTTINGHAM
NG15 0ED
TEL: +44 (0)1623 684 550
FAX: +44 (0)1623 684 545
www.wyg.com



Project: **WAKERLEY INERT LANDFILL**

Drawing Title: **SITE LOCATION
PERMIT BOUNDARY
AND PHASING**

Scale @	A3	Drawn	Date	Checked	Date	Approved	Date
1:5000		MJ	4.4.19	MJ	4.4.19	MJ	4.4.19
Project No.	Office	Type	Drawing No.	Revision			
A099077	8146	W&RM	MGL/A099077/PER/01				

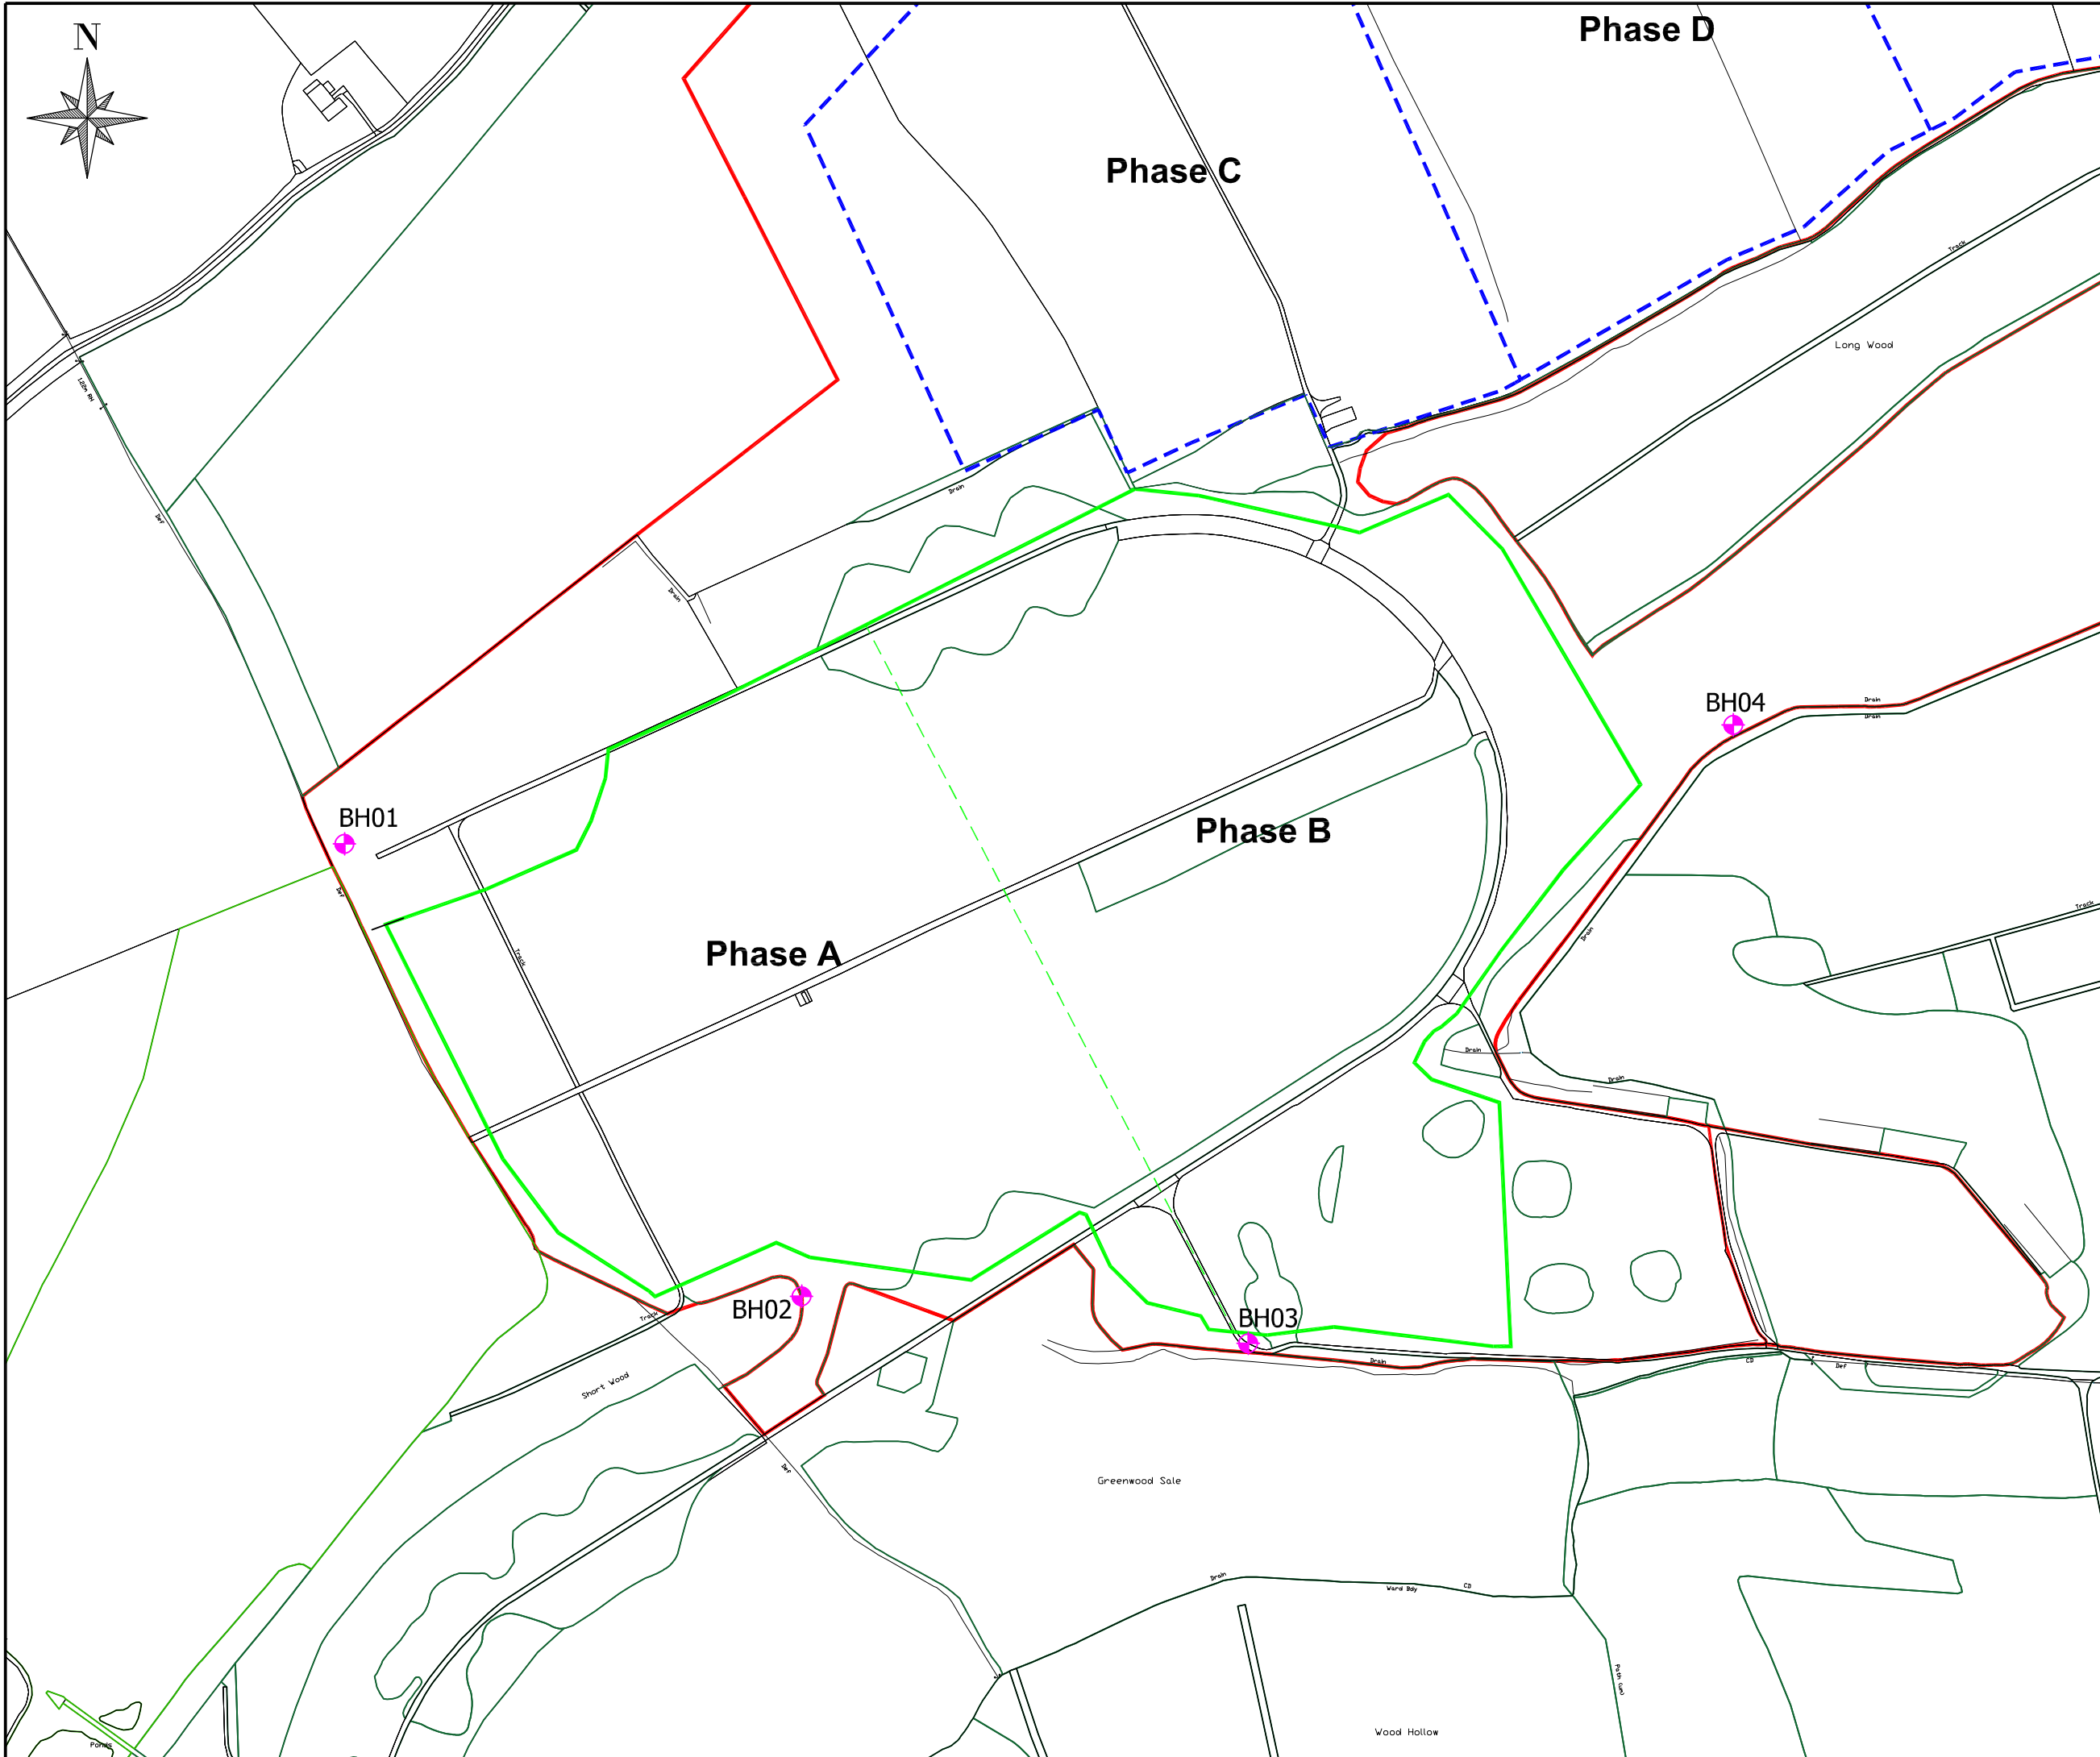

DO NOT SCALE: CONTRACTOR TO CHECK ALL DIMENSIONS AND REPORT ANY OMISSIONS OR ERRORS

- Permit Boundary
- Planning Permission Boundary
- Landfilling Phases
- Future Mineral Extraction Phases

NB: Base data taken from Mick George Limited Drawings with Crown Copyright 2016, Licence Number 100048891

REV	DESCRIPTION	BY	CHK	APP	DATE
-----	-------------	----	-----	-----	------





GENEVA BUILDING
LAKE VIEW DRIVE
SHERWOOD BUSINESS PARK
ANNESLEY, NOTTINGHAM
NG15 0ED
TEL: +44 (0)1623 684 550
FAX: +44 (0)1623 684 545
www.wyg.com



Project: **WAKERLEY INERT LANDFILL**

Drawing Title: **PERMIT BOUNDARY AND BOREHOLE LOCATIONS**

Scale @	A3	Drawn	Date	Checked	Date	Approved	Date
1:5000		MJ	4.4.19	MJ	4.4.19	MJ	4.4.19
Project No.		Office		Type		Drawing No.	
A099077		8146		W&RM		MGL/A099077/PER/02	

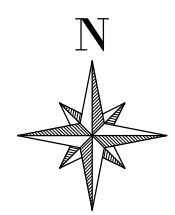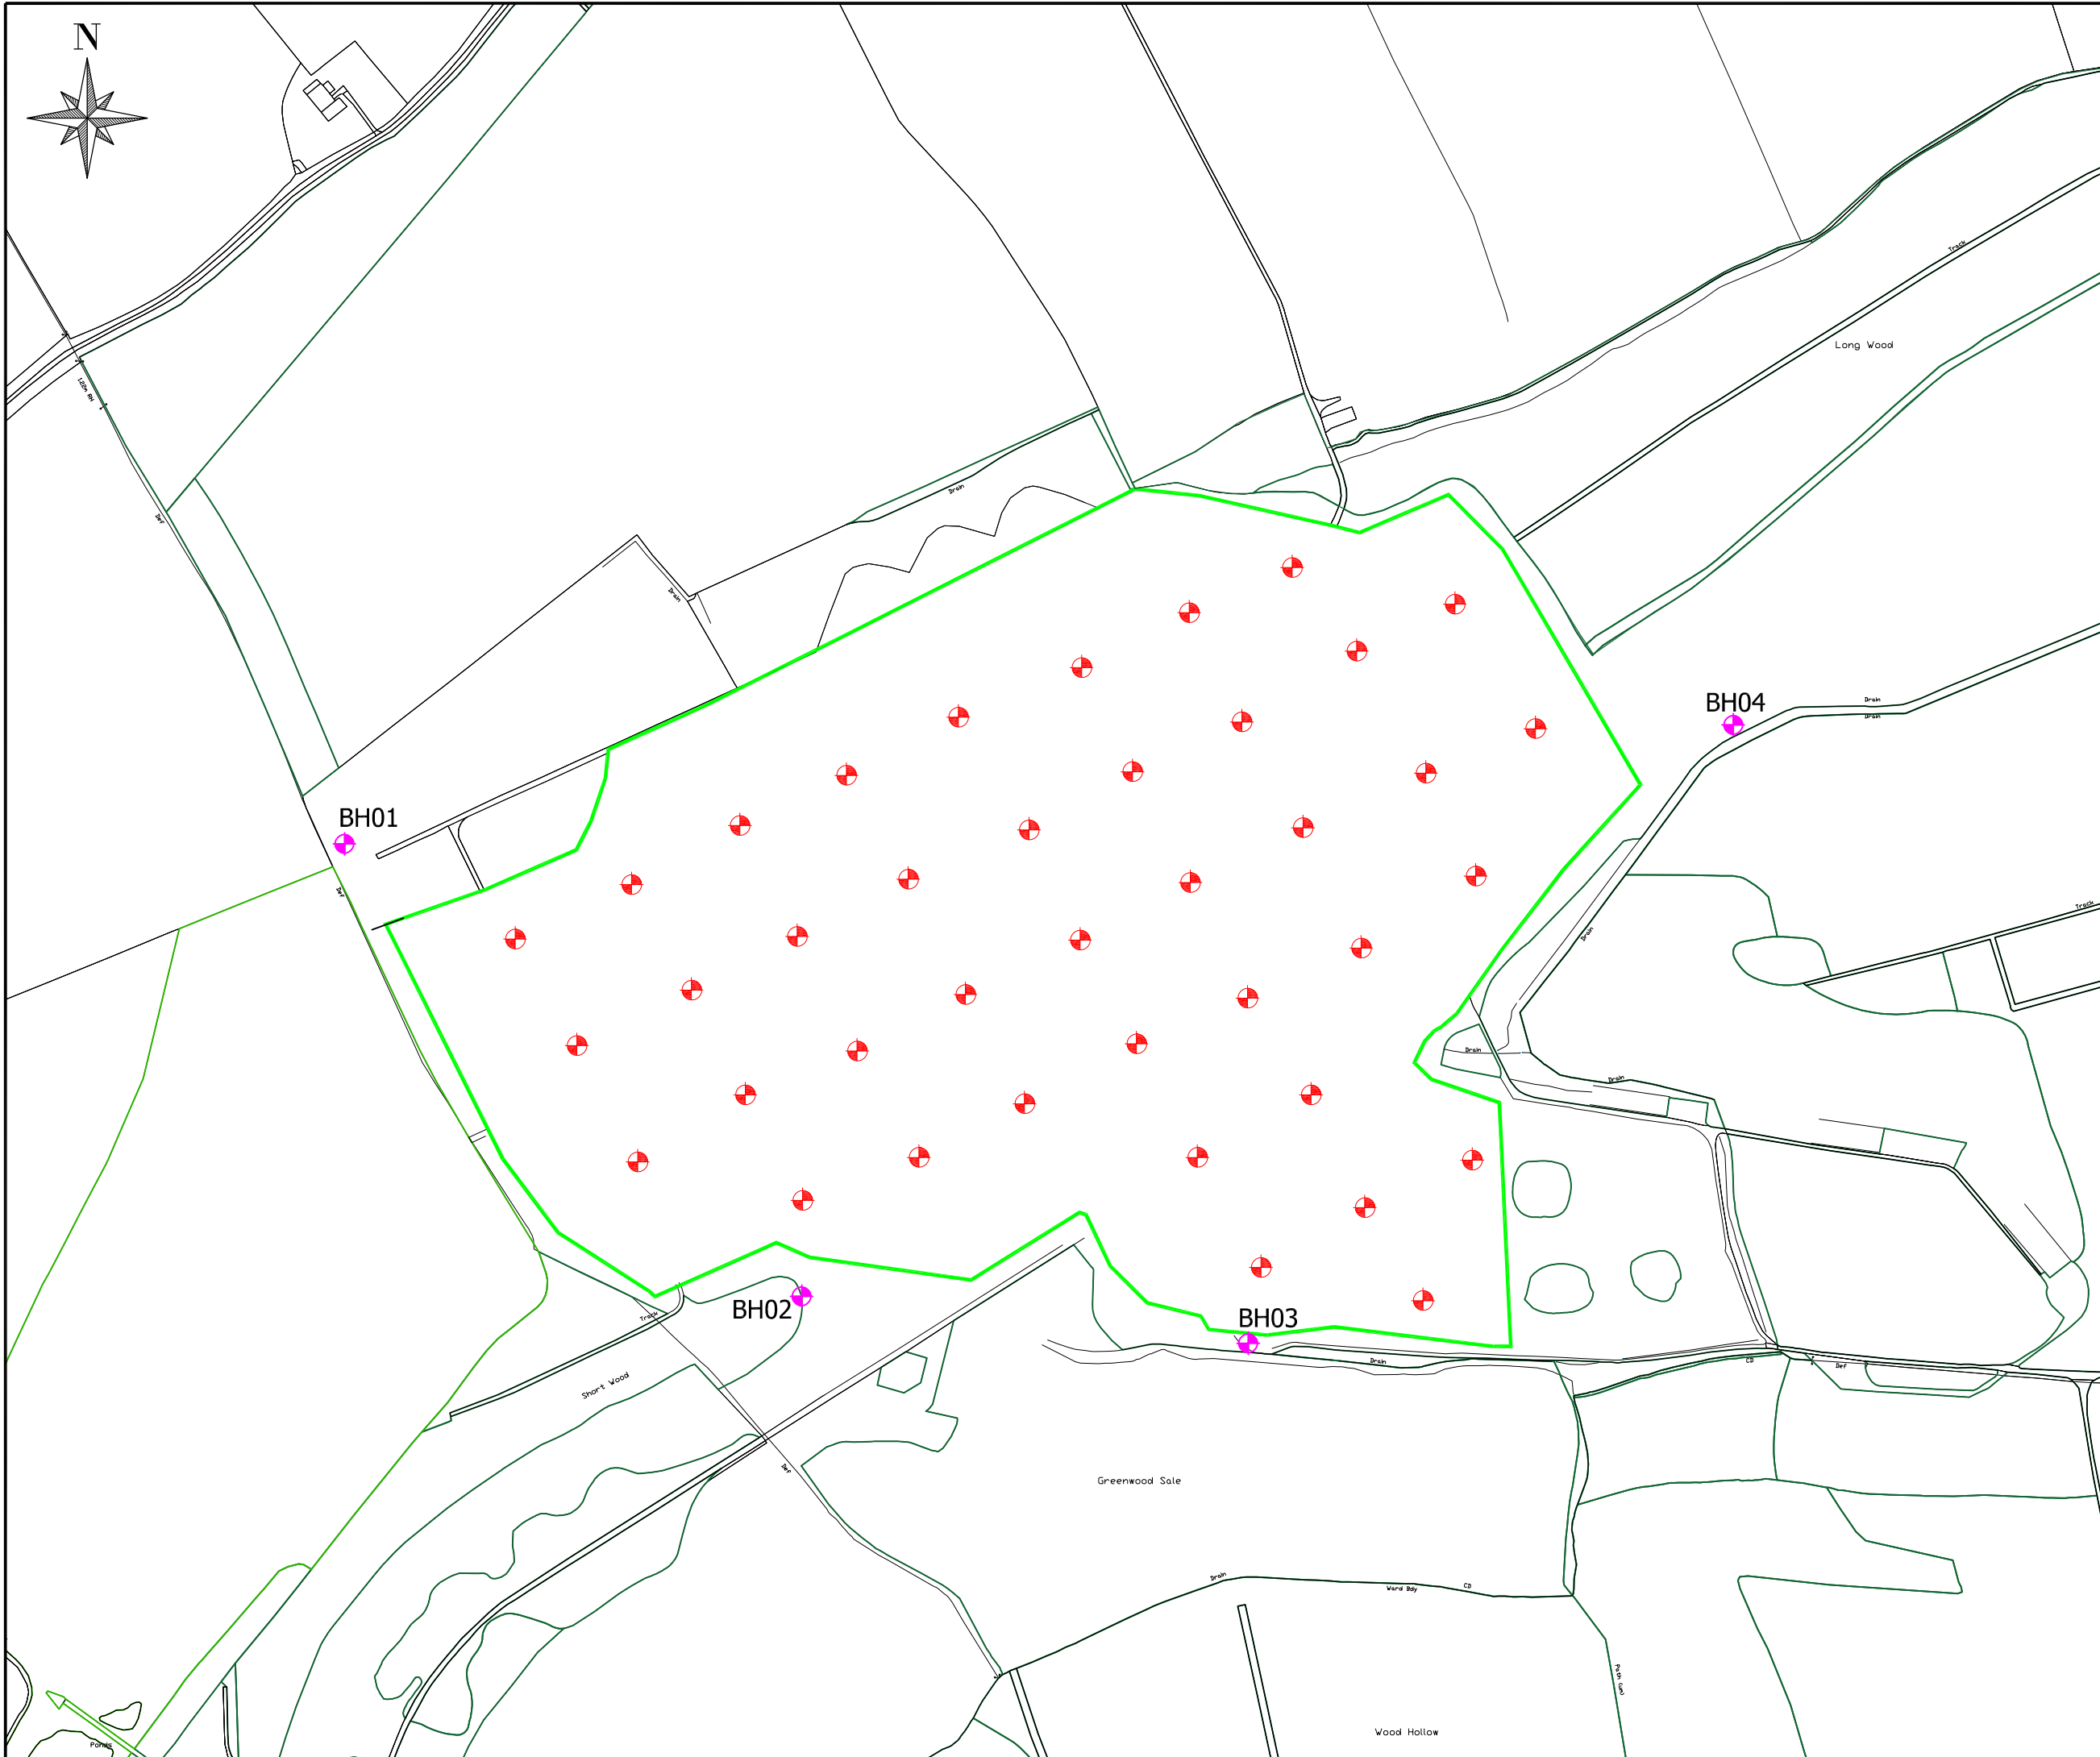

DO NOT SCALE: CONTRACTOR TO CHECK ALL DIMENSIONS AND REPORT ANY OMISSIONS OR ERRORS

- Permit Boundary
- + In Waste Boreholes
- + Groundwater/Gas Boreholes

NB: Base data taken from Mick George Limited Drawings with Crown Copyright 2016, Licence Number 100048891

REV	DESCRIPTION	BY	CHK	APP	DATE
-----	-------------	----	-----	-----	------




GENEVA BUILDING
LAKE VIEW DRIVE
SHERWOOD BUSINESS PARK
ANNESLEY, NOTTINGHAM
NG15 0ED
TEL: +44 (0)1623 684 550
FAX: +44 (0)1623 684 545
www.wyg.com



Project: **WAKERLEY INERT LANDFILL**

Drawing Title: **PERMIT BOUNDARY
AND IN WASTE BOREHOLE LOCATIONS**

Scale @	A3	Drawn	MJ	Date	4.4.19	Checked	MJ	Date	4.4.19	Approved	MJ	Date	4.4.19
Project No.	A099077	Office	8146	Type	W&RM	Drawing No.	MGL/A099077/PER/03	Revision					

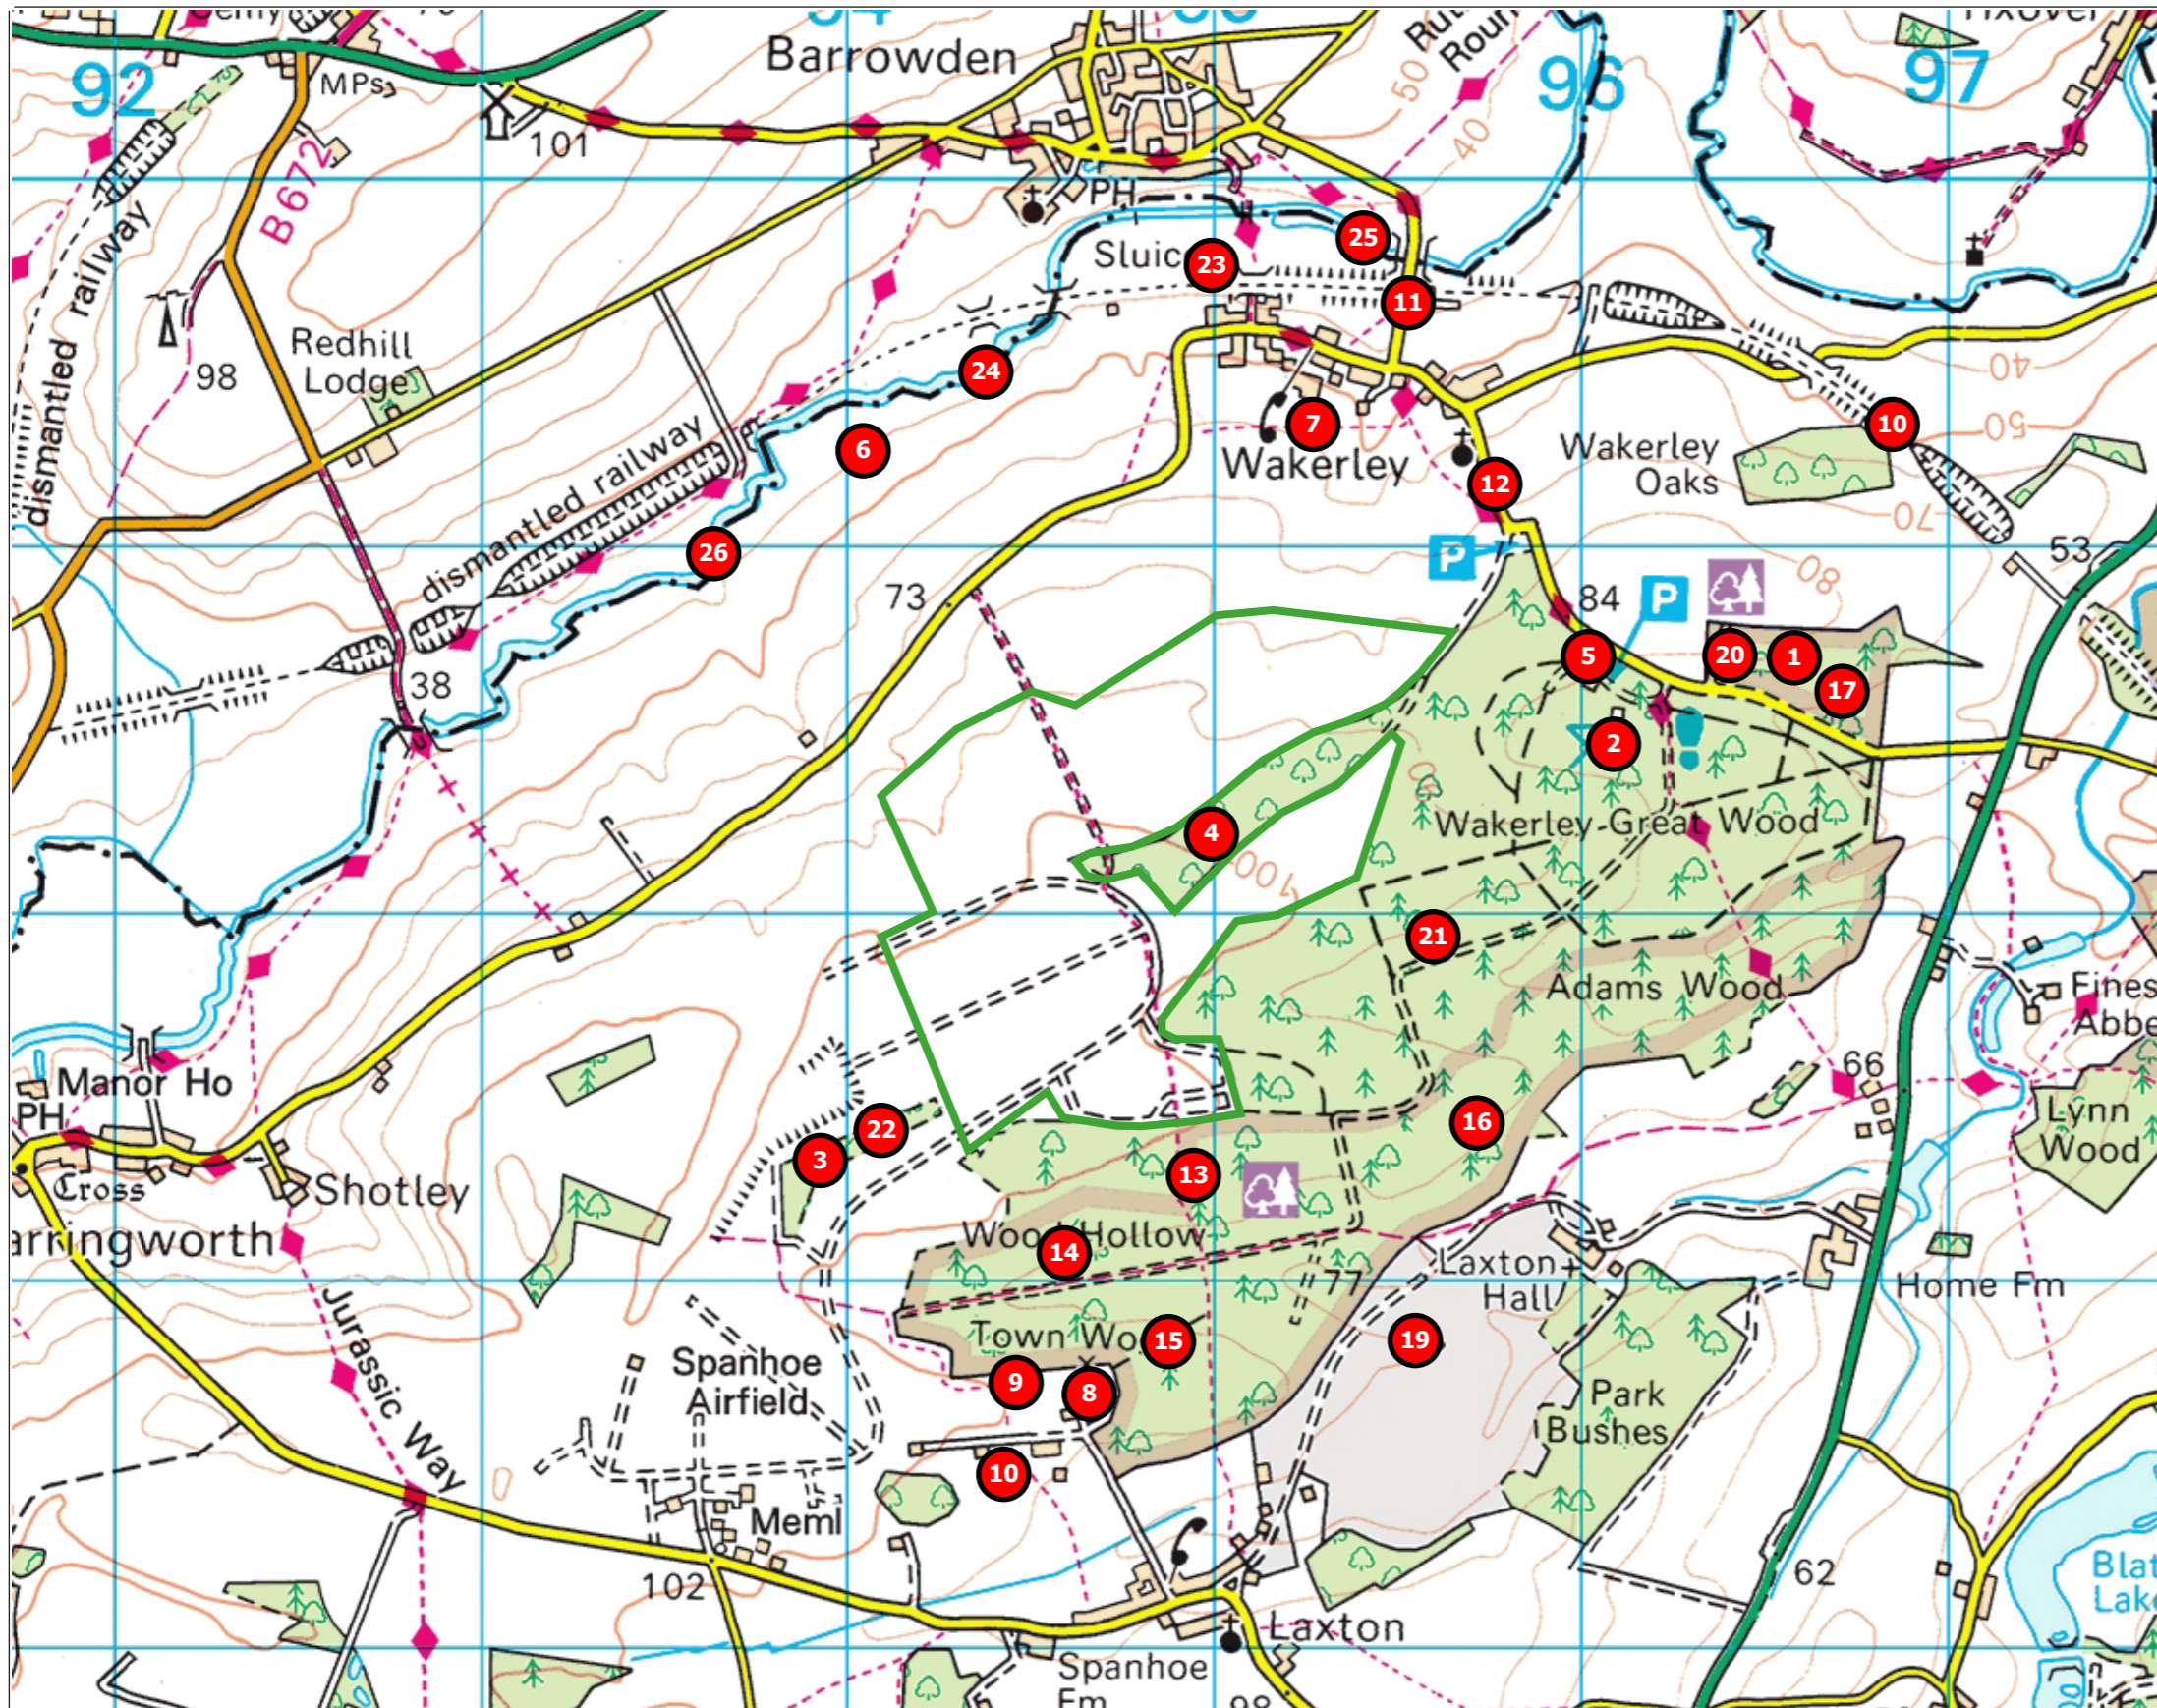

ID	Receptor
Designated ecological habitats e.g. Ramsar, SAC, SPA, SSSI, LNR	
1	Wakerley Spinney (SSSI)
2	Wakerley Woods (LWS)
3	Short Wood Harringworth (LWS)
4	Long Wood (LWS)
5	Wakerley Great Wood Road Verge (LWS)
6	Unnamed LWS
Domestic Dwellings	
7	Residential dwellings on Main Street, Wakerley
8	Town Wood Farm
9	Cedar House
10	The Cottage
Highways or Minor Roads	
11	Wakerley Road
12	Access Road off Main Street, Wakerley
Priority Habitats	
13	Priority Habitat Inventory – Deciduous Woodland (Greenwood Sale)
14	Priority Habitat Inventory – Deciduous Woodland (Wood Hollow)
15	Priority Habitat Inventory – Deciduous Woodland (Town Wood)
16	Priority Habitat Inventory – Deciduous Woodland (Laxton Wood)
17	Priority Habitat Inventory – Deciduous Woodland (Wakerley Spinney)
18	Priority Habitat Inventory – Deciduous Woodland (Dismantled railway)
19	Priority Habitat Inventory – Deciduous Woodland (Gausson Bushes)
20	Ancient Woodland (Wakerley Spinney)
21	Unnamed ancient woodland
22	Lowland Calcareous Grassland
23	Coastal and Floodplain Grazing Marsh
Protected Species	
24	River Welland – Migratory Route
25	Area of protected fish species (River Welland)
Surface Water e.g. rivers and streams	
26	River Welland

Client: **MICK GEORGE**

Project: **WAKERLEY INERT DISPOSAL APPLICATION**

Title: **RECEPTOR PLAN**

Drawing No: **MGL/A099077/REC/01**

Created: **AS**


Checked: **MJ**


Date: **20/08/2018**


Version: **1**

Scale: **Not to scale.**

Key:

 **ENVIRONMENTAL PERMIT BOUNDARY**

 **RECEPTOR LOCATION**

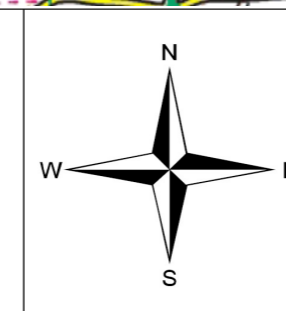

Ordnance Survey © Crown Copyright 2018
All rights reserved. Licence Number: 100022432

Quay West at MediaCityUK
Trafford Wharf Road
Trafford Park
Manchester
M17 1HH

Tel: +44 161 872 3223

www.wyg.com

