


Anaerobic Digestion plant points of emissions

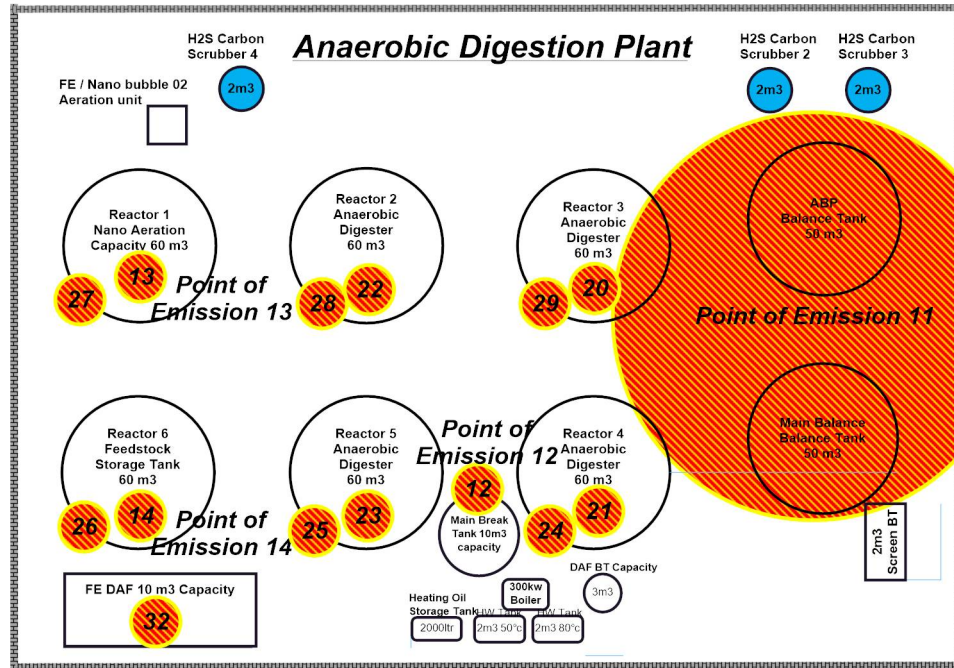

Site: Waste4Generation Facility Corby	Drawing: 001	Project: EA Installation	Drawn: S L Manning	Notes:
Title: AD points of emission	Scale: 1:10	Date: 16/03/2023	Rev: A	Waste4Generation ltd Earlstree's road Earlstree's Industrial estate Corby Northamptonshire NN17 4AZ