


Feedstock preparation area points of discharge

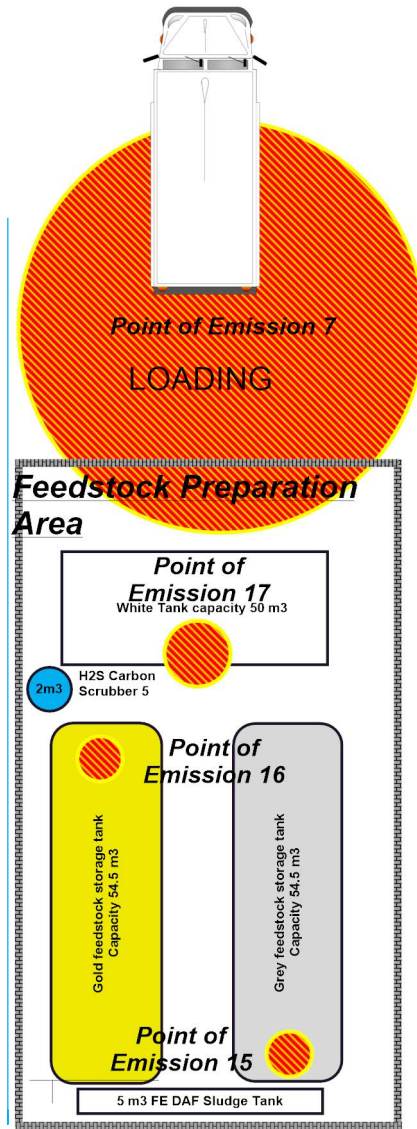

Site: Waste4Generation ltd Corby	Drawing: 002	Project: EA Installation	Drawn: S L Manning	Notes:	Waste4Generation ltd. Earlstree's Road Earlstree's Industrial Estate Corby Northamptonshire NN17 4AZ
Title: Feedstock area points of emission	Scale: 1:10	Date: 16/03/2023	Rev: A		