


Waste4Generation Ltd Corby High rate AD KPI'S & Analysis Process Flow

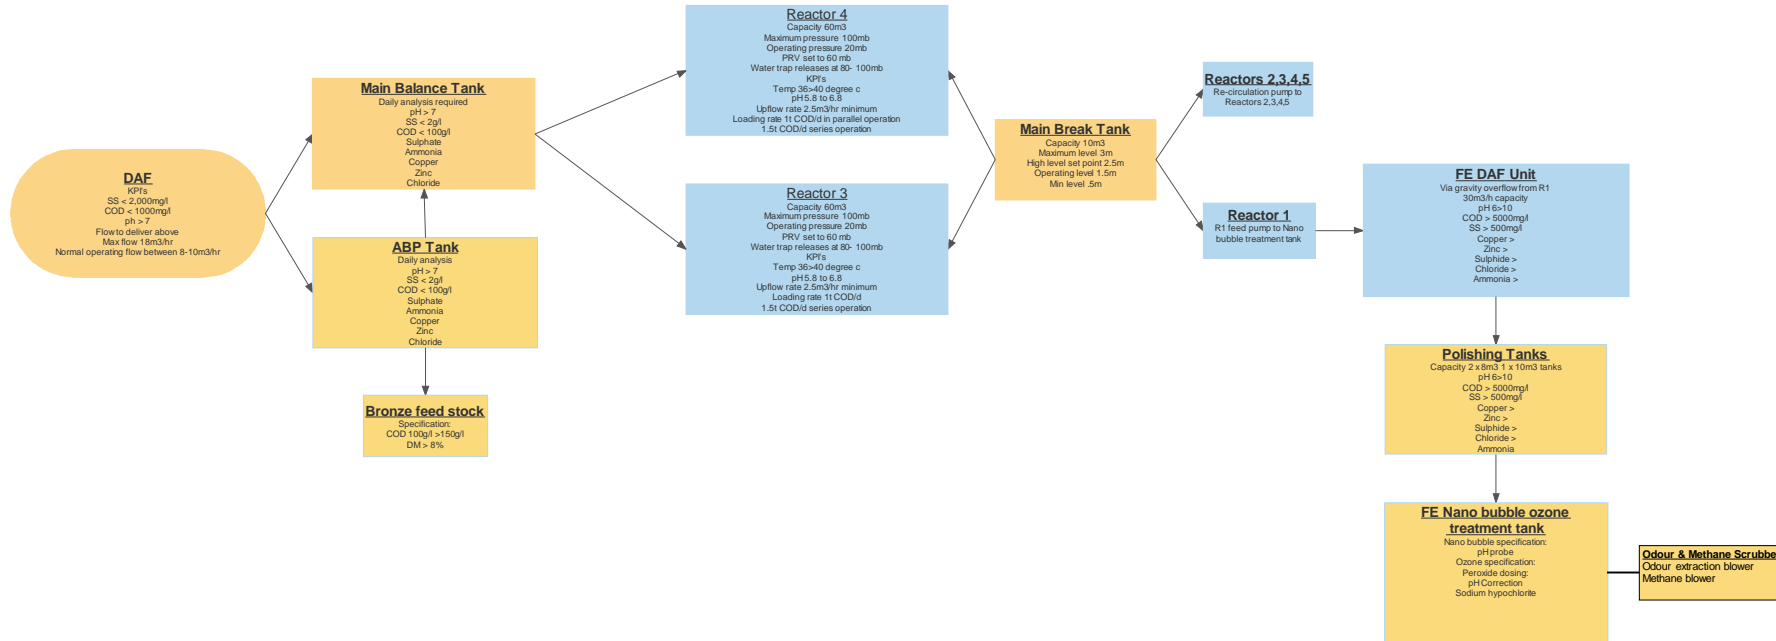

Site: 9910 Administration Sq.	Drawing: 0000	Project: BA Installation	Drawn: S L Manning	Notes:
Title: 1 st Floor Office Remodel	Scale: 1:10	Date: 18-03-2023	Rev: A	Waste4Generation Ltd Barliffe's road Barliffe's Industrial estate Corby Northamptonshire NN17 4AZ