




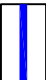
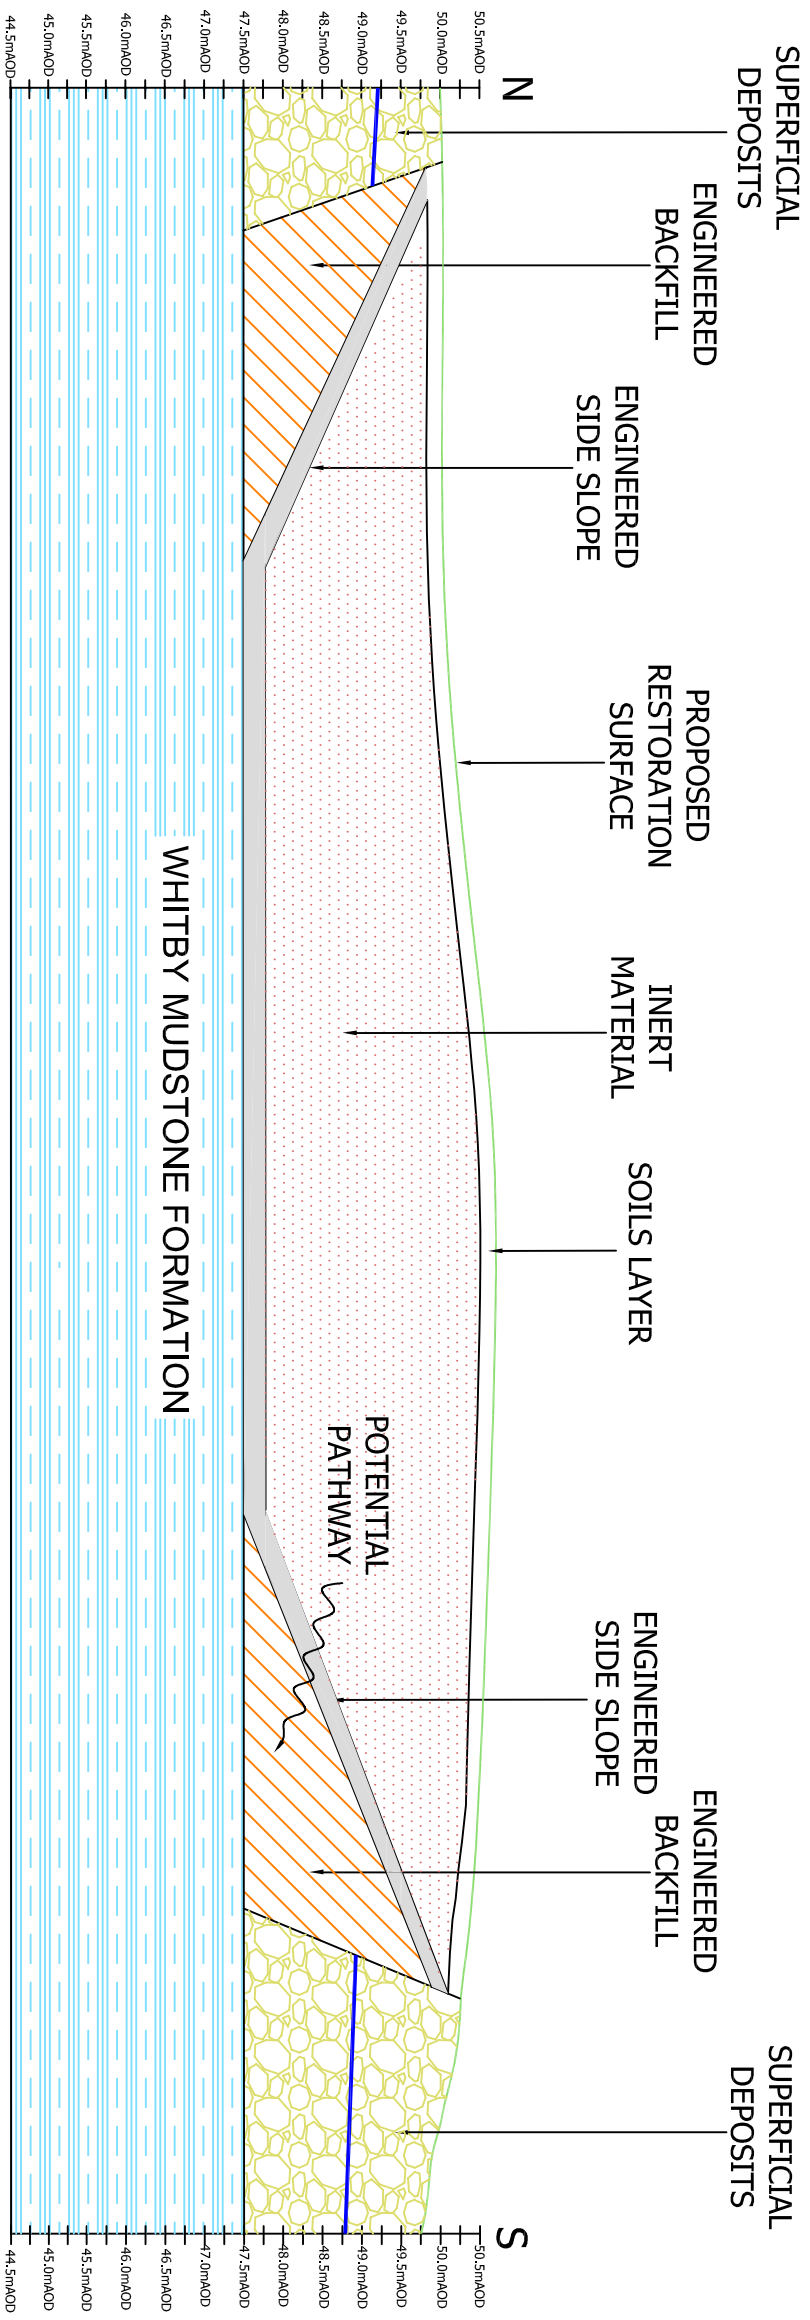


KEY:

-  SUPERFICIAL DEPOSITS
-  ENGINEERED BACKFILL
-  ENGINEERED SIDE & BASAL LINER
-  WHITBY MUDSTONE FORMATION
-  INERT WASTE
-  GROUNDWATER LEVELS



REV/	DESCRIPTION	BY	CHK	APP	DATE
MICK GEORGE LIMITED					



GENEVA BUILDING
LAKE VIEW DRIVE
SHERWOOD BUSINESS PARK
ANNESLEY, NOTTINGHAM
NG15 0ED
TEL: +44 (0)1623 684 550
FAX: +44 (0)1623 684 545
www.mvg.com



Project: **GREAT BILLING QUARRY
INERT LANDFILL SITE
PERMIT APPLICATION**

Drawing Title: **CONCEPTUAL MODEL FOR HRA**

Scale @	A3	Drawn	Date	Checked	Date	Approved	Date
1:1000	MJ	5.10.22	MJ	5.10.22	MJ	5.10.22	
Project No.	Office	Type	Drawing No.	Revision			
B029956	-	WRM	MGL/B029956-HV0-D2	-			