

- Site boundary
- Existing contours
- Proposed contours

- Existing features:**
- Existing woodland
- Existing hedgerow

- Restored features:**
- Restored agricultural land

- New features to enhance existing habitats:**
- Neutral grassland
- Wet grassland
- Scrape within wet grassland
- Reedbed
- Grassland buffer to edges of agricultural fields
- Woodland belt
- Mixed native species hedgerow with intermittent tree planting

- Access:**
- Nene Way - long distance path
- Northamptonshire Round - long distance path
- Existing public right of way retained
- Mown grass footpaths provide public access
- Timber boardwalk leading to wetland viewing platforms

B	14/04/21	Footpath, Boardwalks, Sections.
A	06/01/21	Additional notes added.
Rev	Date	Description


MICK GEORGE

6 LANCASTER WAY
 ERMINE BUSINESS PARK
 HUNTINGDON
 CAMBS
 PE29 6XU
 TEL: 01480 498099 FAX: 01480 498077
 WWW.MICKGEORGE.CO.UK

Project
 GREAT BILLING QUARRY

Title
 RESTORATION PLAN

Drawn: AP	Approved: JG		
Date: 25/11/2020	Scale: As shown		
Drawing number G13/20/01	Paper size A2	Rev. B	

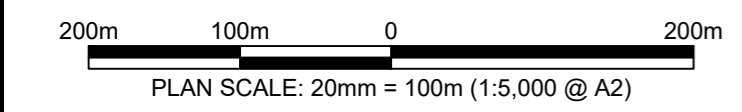

© Crown copyright and database rights 2020. Ordnance Survey 0100031673

