




# Appendix H.1 Noise Figures

**Signs and symbols**

- Point receiver
- Study Area

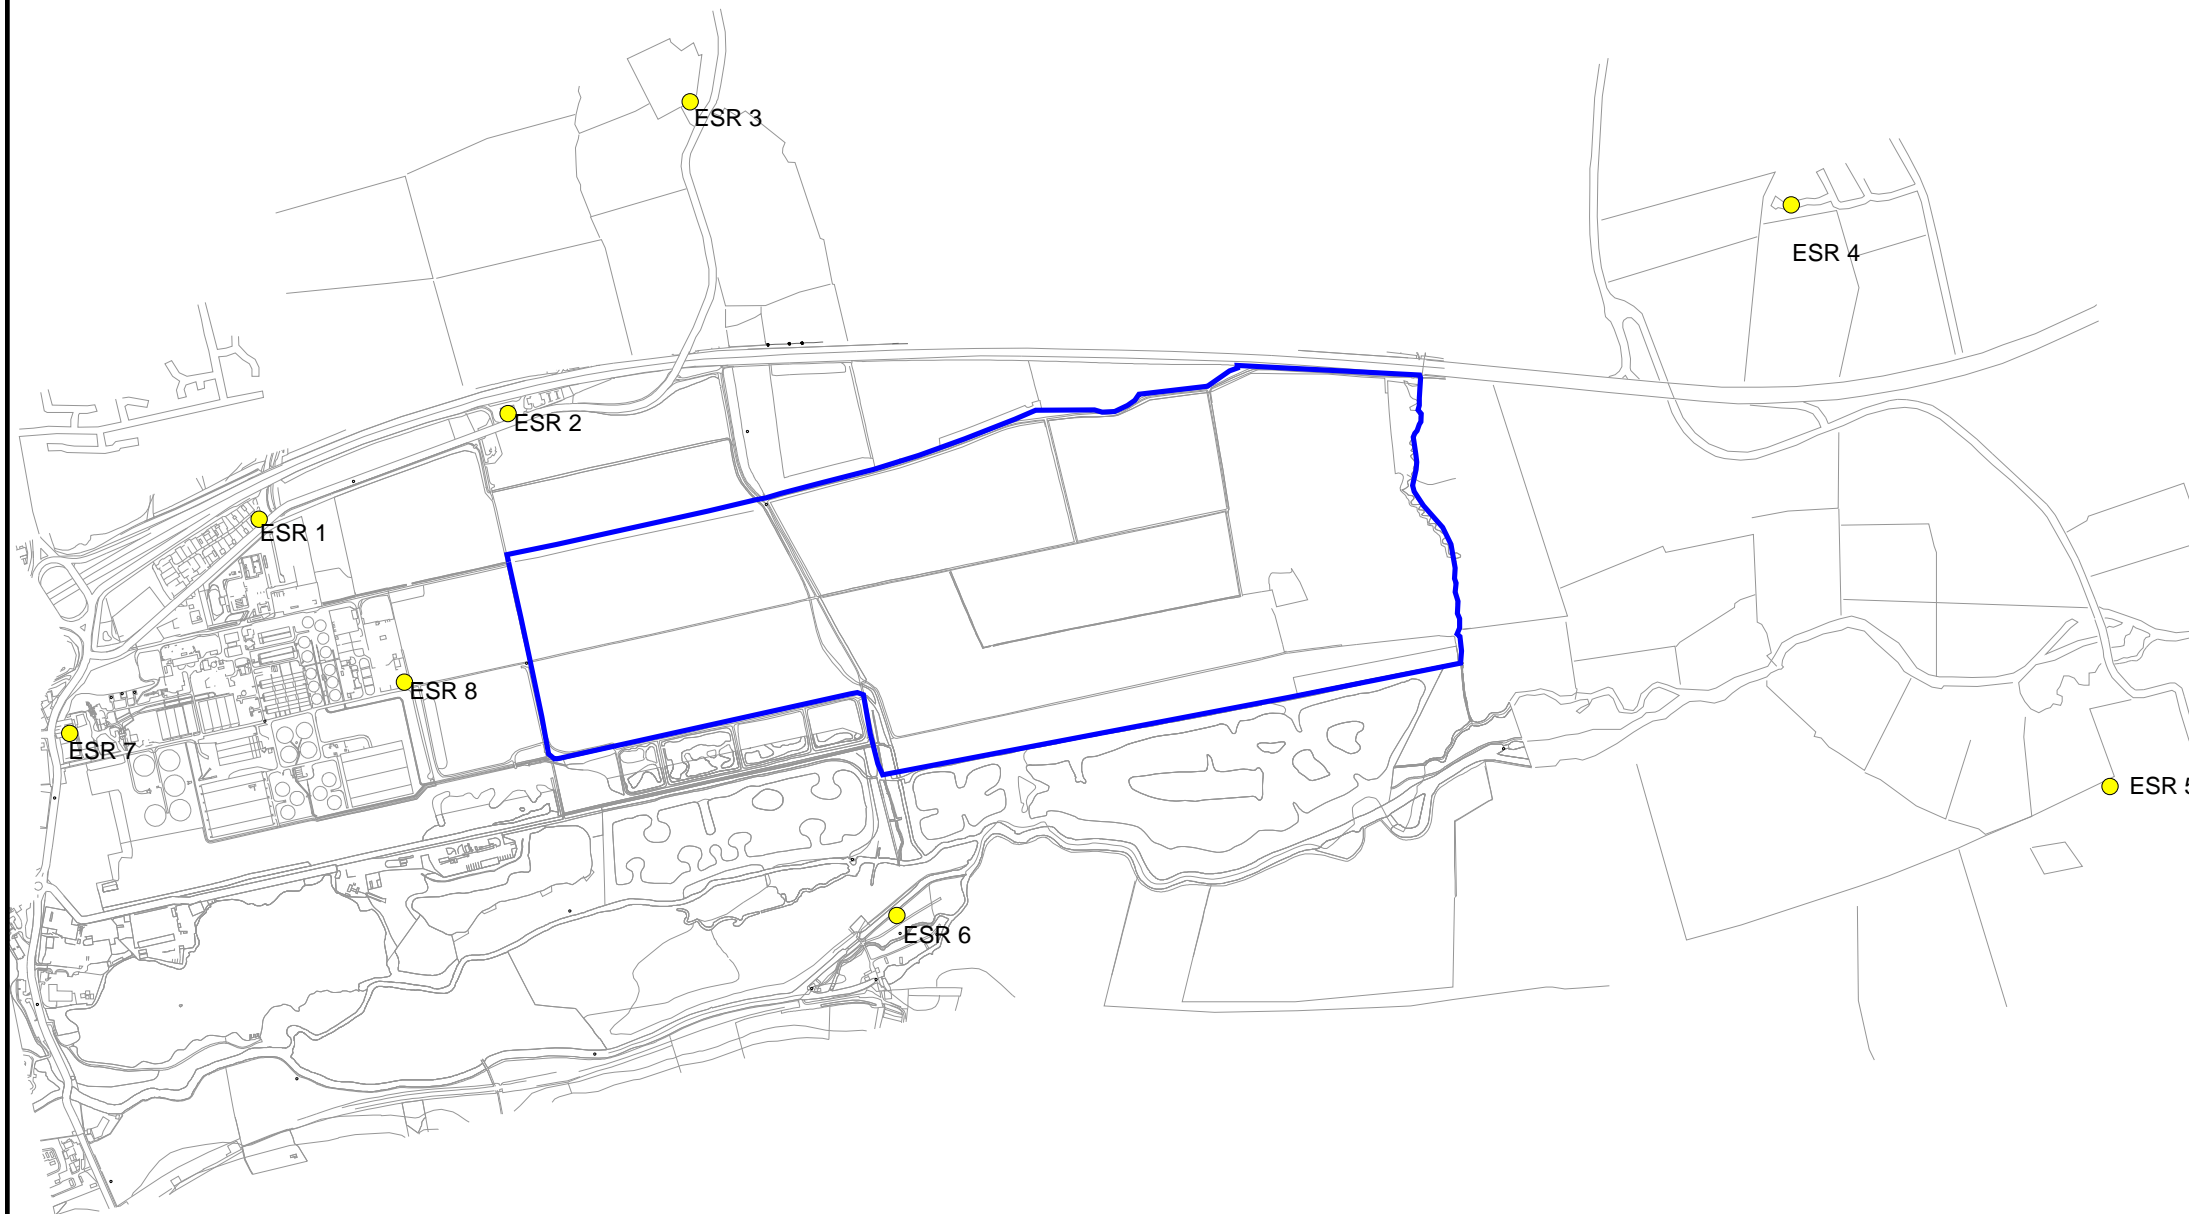

P0					
----	--	--	--	--	--

REVISION	DETAILS	DATE	DRAWN	CHK'D	APP'D
----------	---------	------	-------	-------	-------

CLIENT:  
**Peter Brett Associates**

PROJECT:  
**Great Billing**

DRAWING TITLE:  
**Existing Sensitive Receptors**

DRG No. <b>Figure 9.1</b>	SCALE <b>1:16000</b>	DATE <b>13/12/2016</b>
------------------------------	-------------------------	---------------------------


DRAWN BY <b>GH</b>	CHECKED BY	APPROVED BY
-----------------------	------------	-------------

<input type="checkbox"/> STOKE-ON-TRENT (HEAD OFFICE) TEL 0845 111 7777	<input type="checkbox"/> CARDIFF TEL 029 2072 9191
<input type="checkbox"/> NEWCASTLE UPON TYNE TEL 0191 232 0943	<input checked="" type="checkbox"/> LEIGH TEL 01942 260101
<input type="checkbox"/> WEST BROMMICH TEL 0121 560 0909	<input type="checkbox"/> SHEFFIELD TEL 0114 245 6244
<input type="checkbox"/> LONDON TEL 020 7287 2872	<input type="checkbox"/> EDINBURGH TEL 0131 555 3311
	<input type="checkbox"/> TAUNTON TEL 01823 703100



**Signs and symbols**

- Point receiver
- Study Area

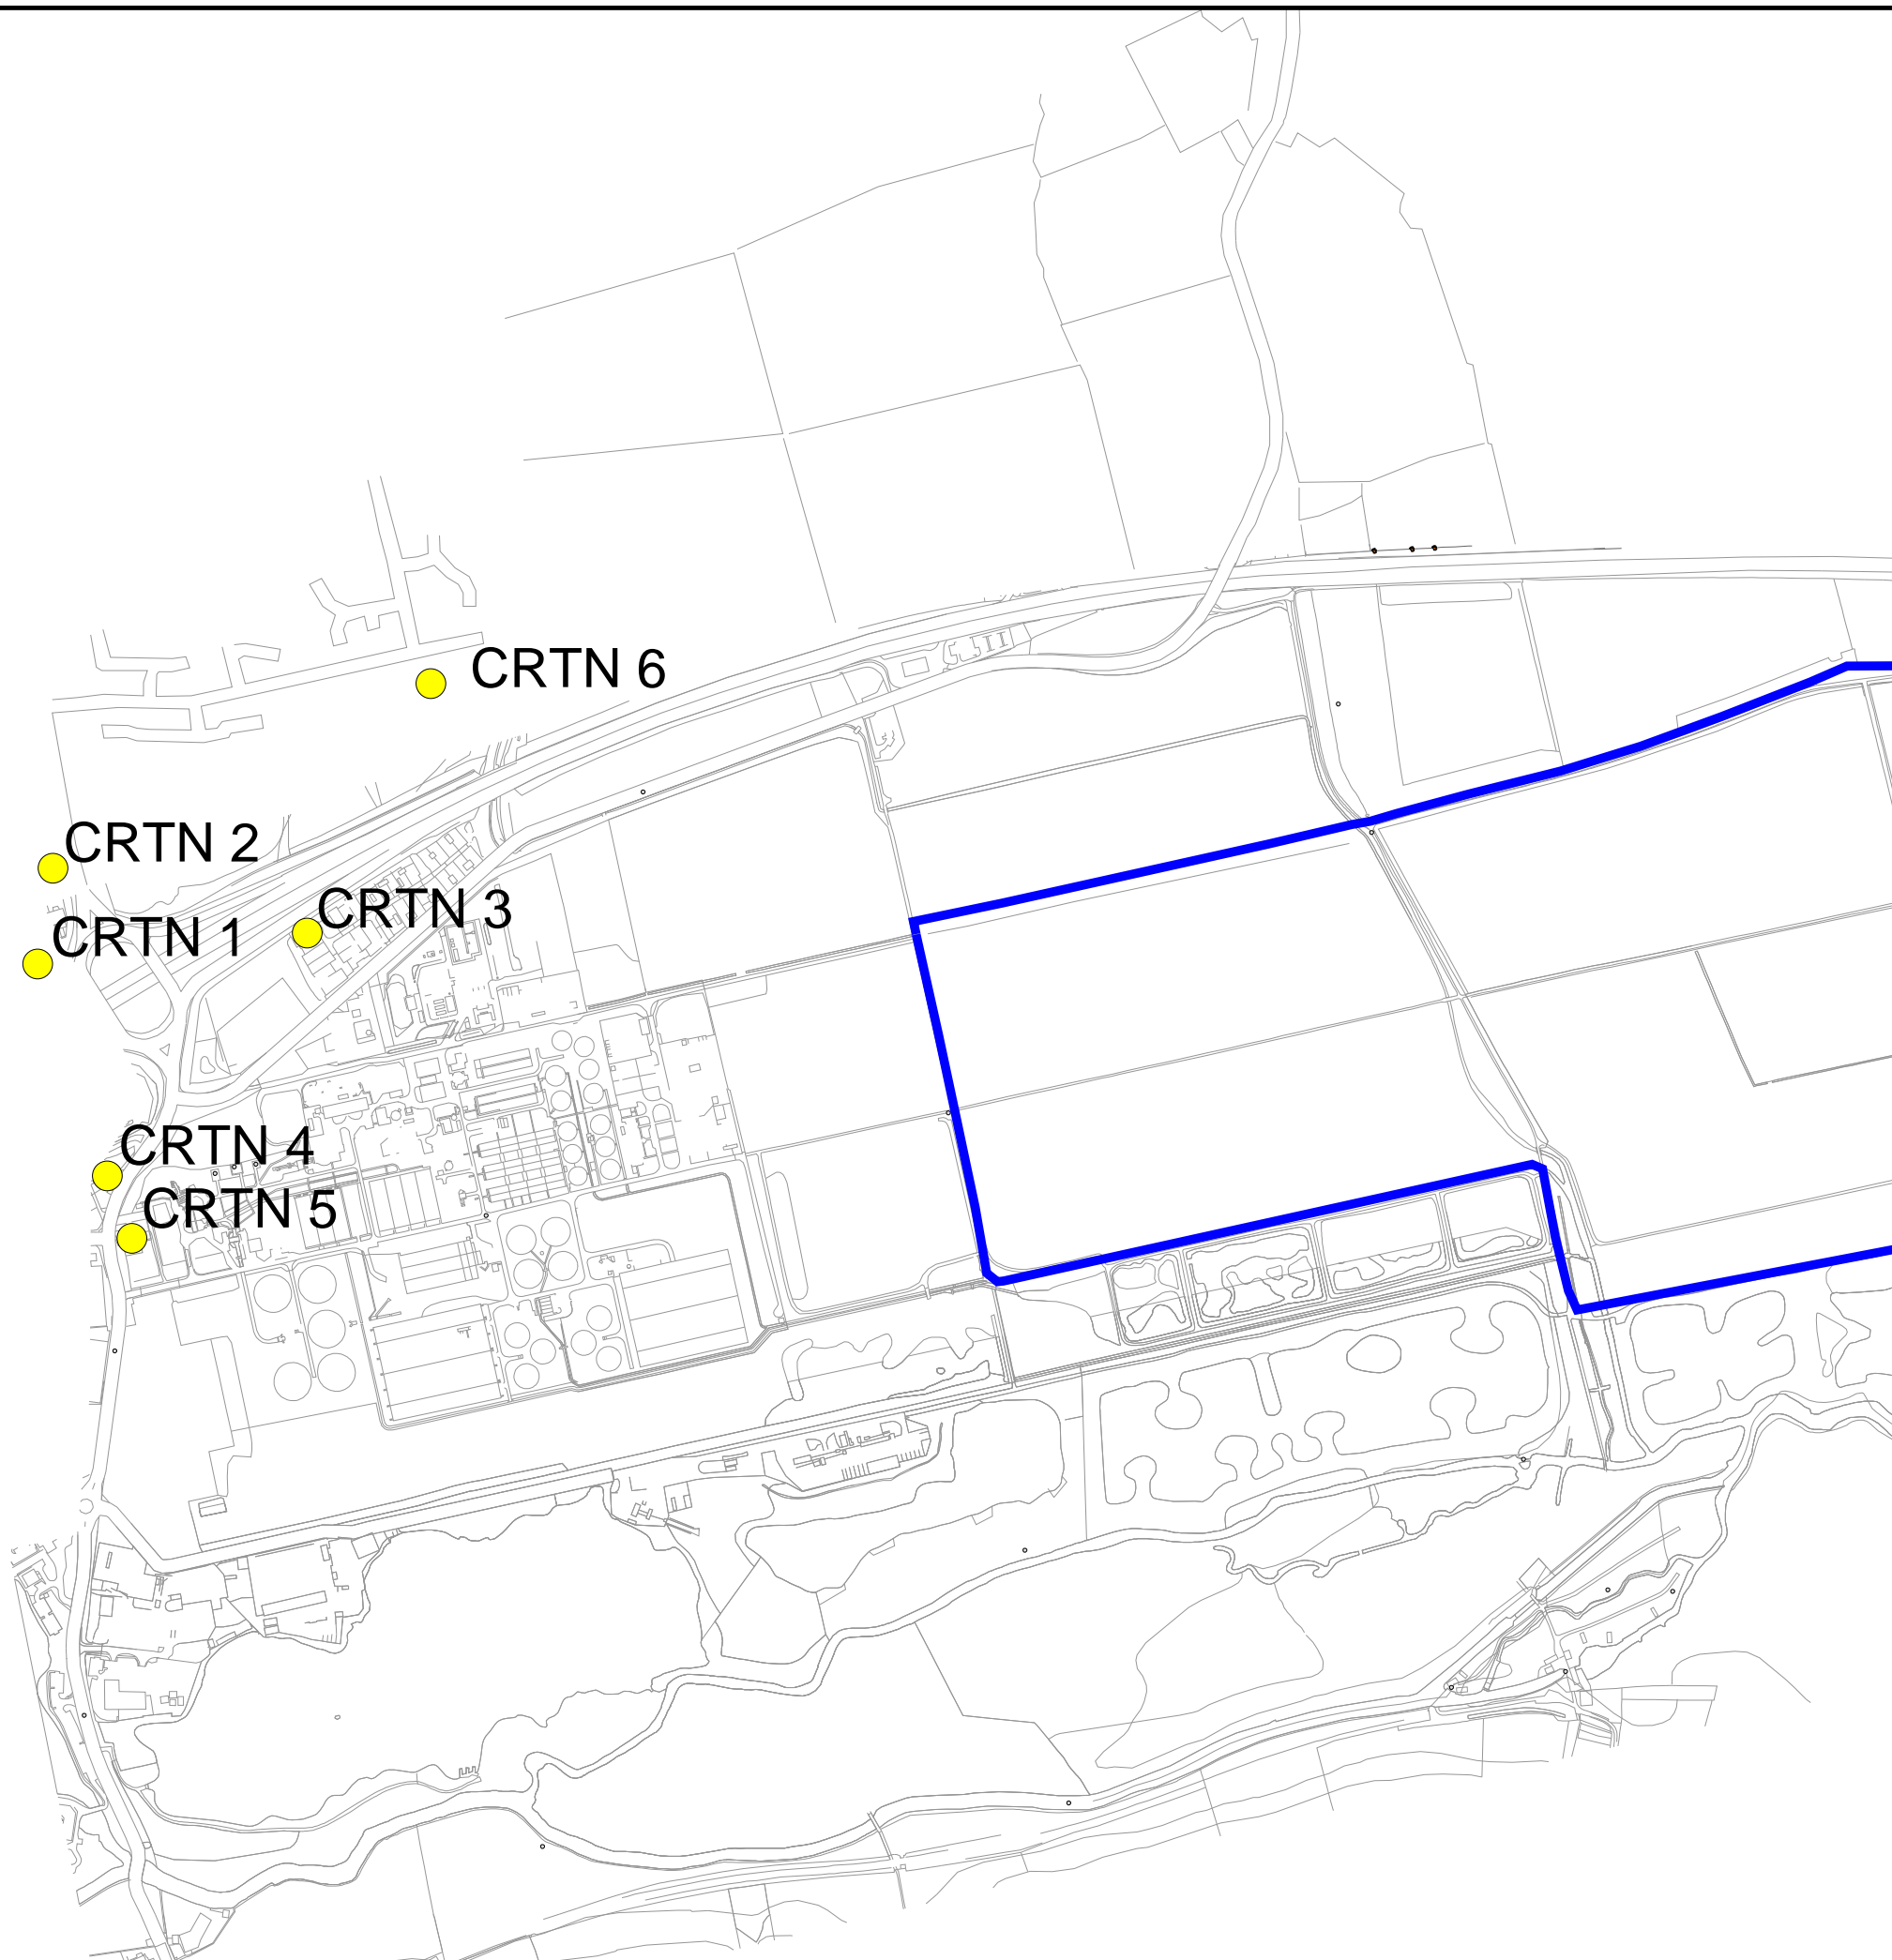

P0					
----	--	--	--	--	--

REVISION	DETAILS	DATE	DRAWN	CHK'D	APP'D

CLIENT:  
Peter Brett Associates

PROJECT:  
Great Billing

DRAWING TITLE:  
CRTN Receptors


DRG No. Figure 9.2	SCALE 1:8500	DATE 13/12/2016
-----------------------	-----------------	--------------------

DRAWN BY GH	CHECKED BY	APPROVED BY
----------------	------------	-------------

<input type="checkbox"/> STOKE-ON-TRENT (HEAD OFFICE) TEL 0845 111 7777	<input type="checkbox"/> CARDIFF TEL 029 2072 9191
<input type="checkbox"/> NEWCASTLE UPON TYNE TEL 0191 232 0943	<input checked="" type="checkbox"/> LEIGH TEL 01942 260101
<input type="checkbox"/> WEST BROMMICH TEL 0121 560 0909	<input type="checkbox"/> SHEFFIELD TEL 0114 245 6244
<input type="checkbox"/> LONDON TEL 020 7287 2872	<input type="checkbox"/> EDINBURGH TEL 0131 555 3311
	<input type="checkbox"/> TAUNTON TEL 01823 703100

**Signs and symbols**

- Point receiver
- Study Area

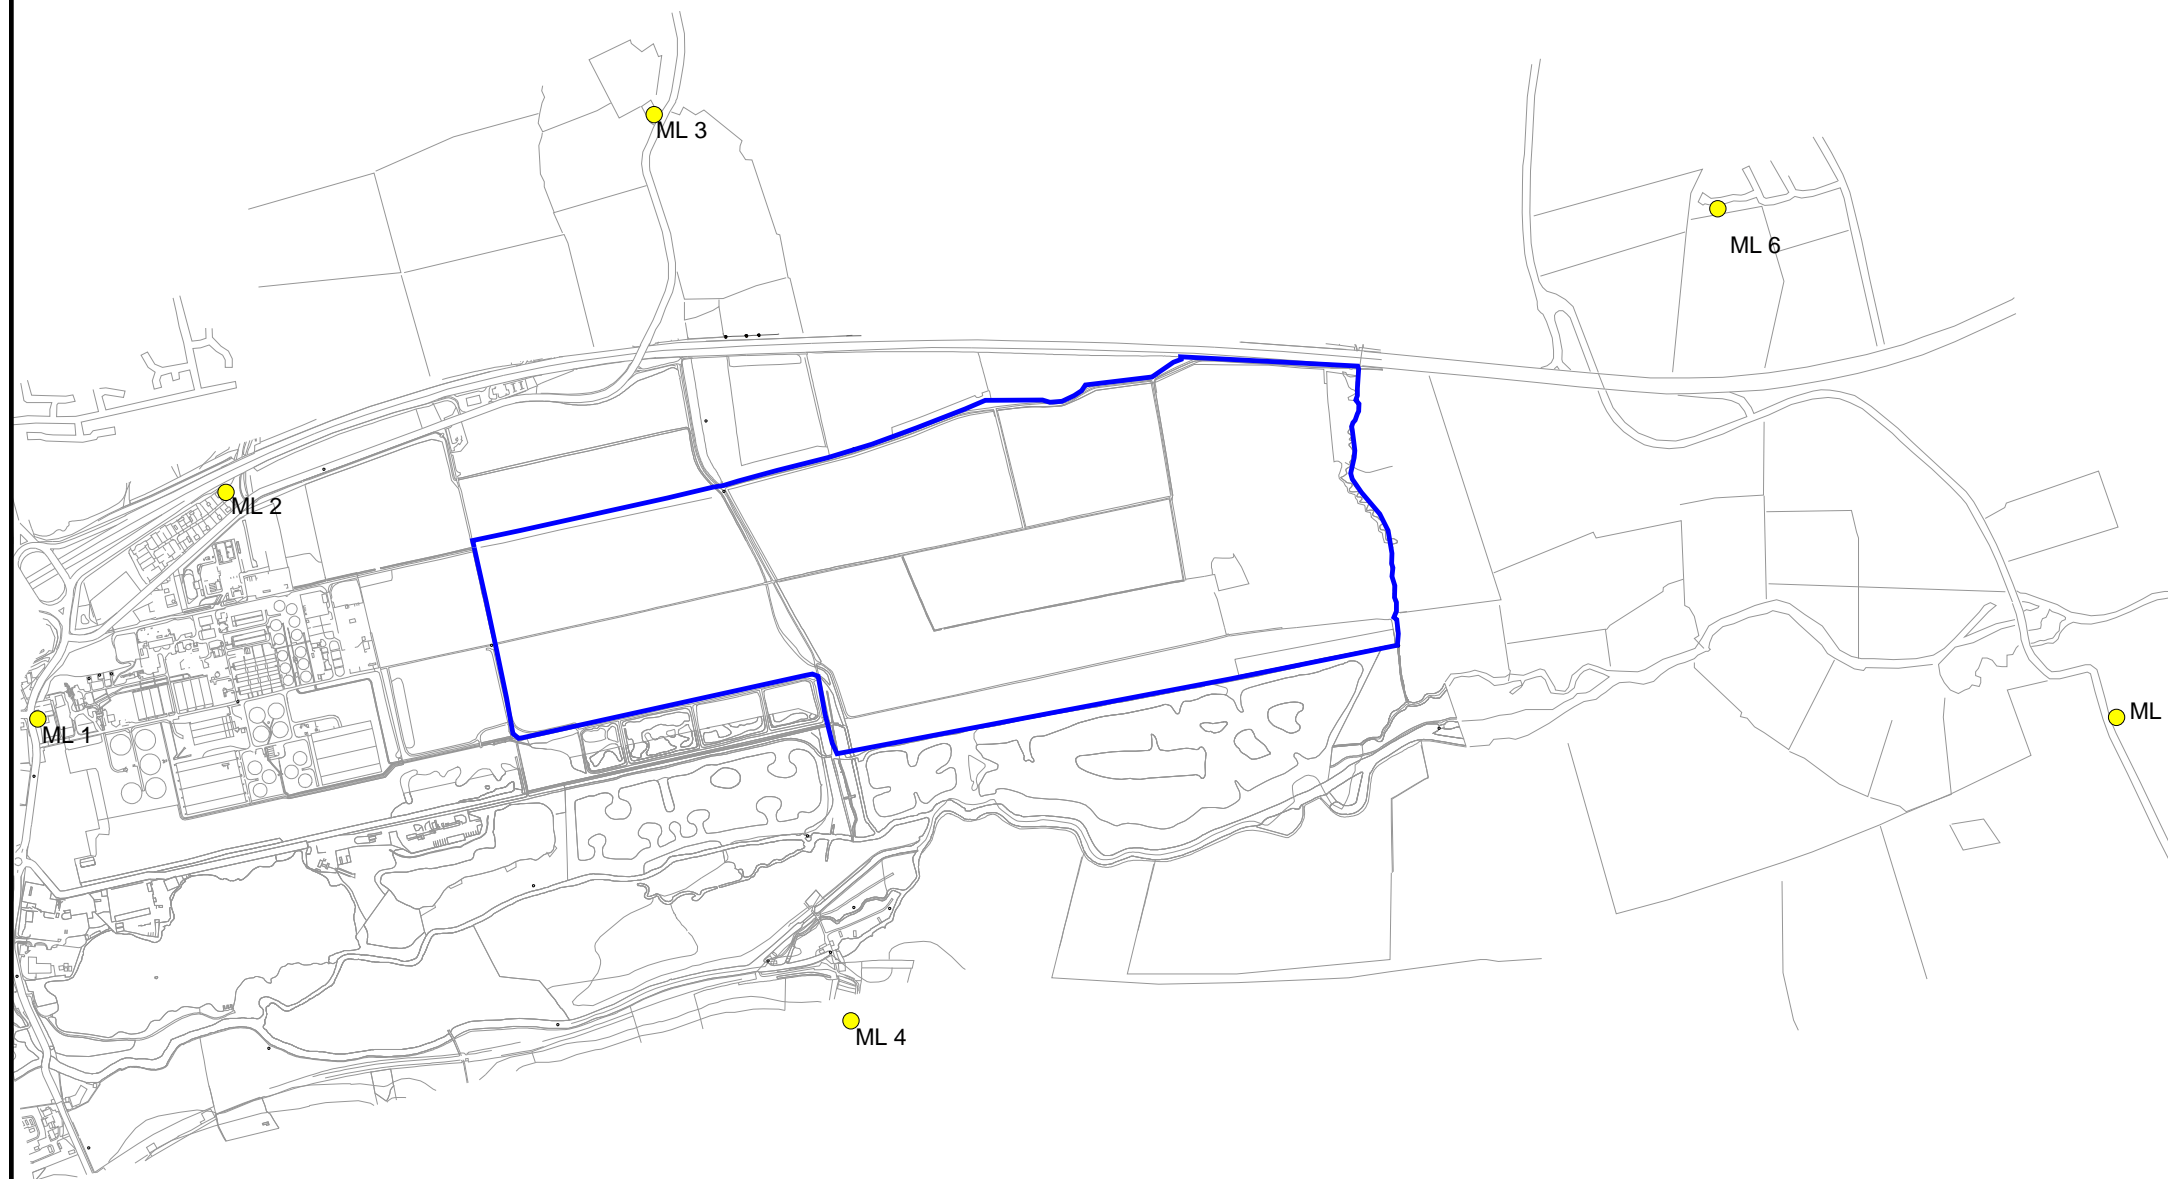

P0							

REVISION	DETAILS	DATE	DRAWN	CHK'D	APP'D
----------	---------	------	-------	-------	-------

CLIENT:  
**Peter Brett Associates**

PROJECT:  
**Great Billing**

DRAWING TITLE:  
**Noise Monitoring Locations**

DRG No. <b>Figure 9.3</b>	SCALE <b>1:16500</b>	DATE <b>13/12/2016</b>
------------------------------	-------------------------	---------------------------

DRAWN BY <b>GH</b>	CHECKED BY	APPROVED BY
-----------------------	------------	-------------


<input type="checkbox"/> STOKE-ON-TRENT (HEAD OFFICE) TEL 0845 111 7777	<input type="checkbox"/> CARDIFF TEL 029 2072 9191
<input type="checkbox"/> NEWCASTLE UPON TYNE TEL 0191 232 0943	<input checked="" type="checkbox"/> LEIGH TEL 01942 260101
<input type="checkbox"/> WEST BROMMICH TEL 0121 560 0909	<input type="checkbox"/> SHEFFIELD TEL 0114 245 6244
<input type="checkbox"/> LONDON TEL 020 7287 2872	<input type="checkbox"/> EDINBURGH TEL 0131 555 3311
	<input type="checkbox"/> TAUNTON TEL 01823 703100





**Signs and symbols**

- Point receiver
- Study Area
- Point source

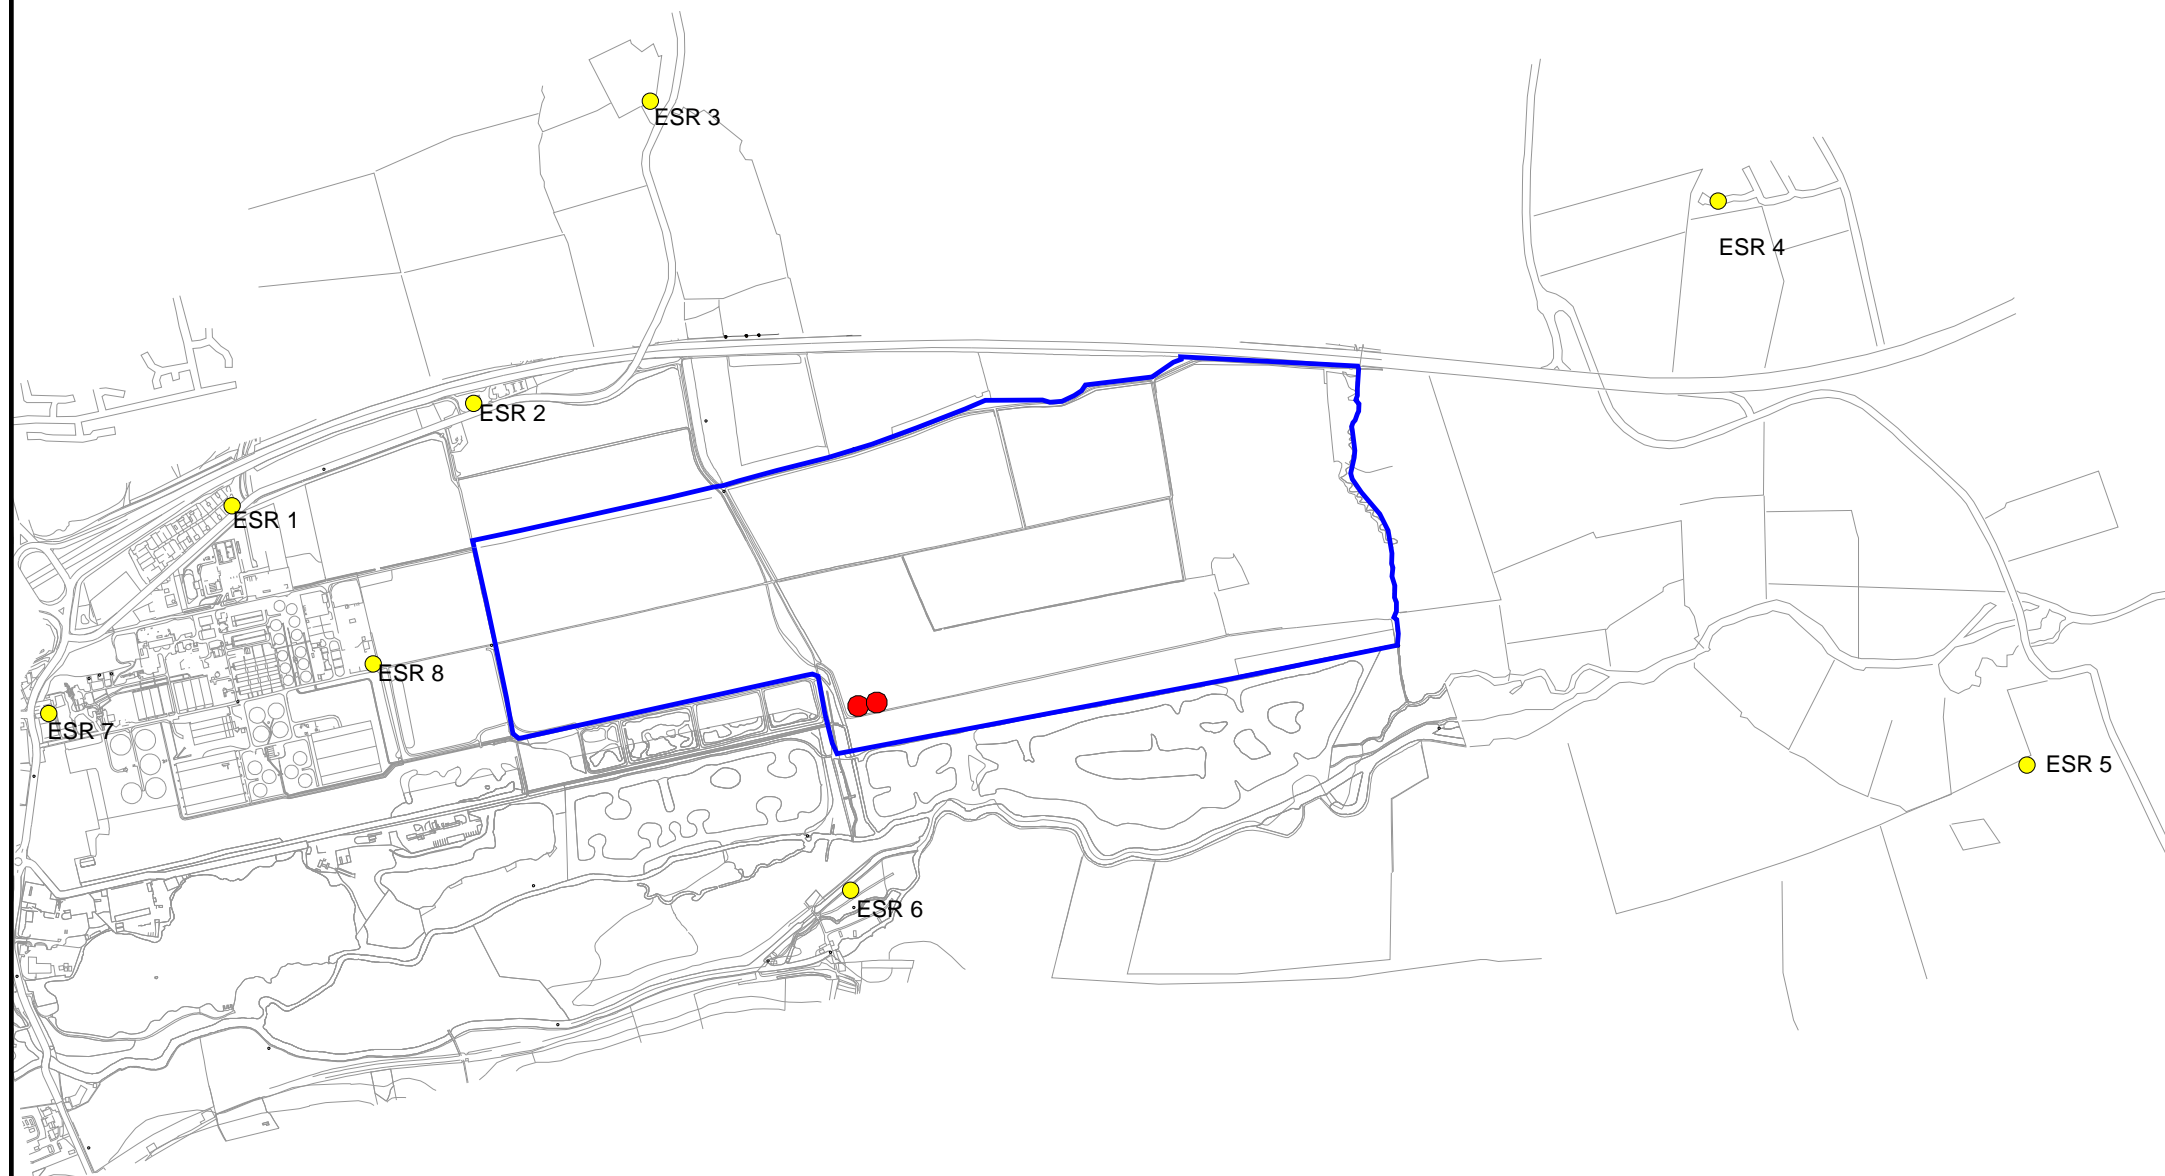

P0					

REVISION	DETAILS	DATE	DRAWN	CHK'D	APP'D

CLIENT:  
**Peter Brett Associates**

PROJECT:  
**Great Billing**

DRAWING TITLE:  
**Phase 1 Soil Stripping**

DRG No. <b>Figure 9.4</b>	SCALE <b>1:16500</b>	DATE <b>13/12/2016</b>
------------------------------	-------------------------	---------------------------


DRAWN BY <b>GH</b>	CHECKED BY	APPROVED BY
-----------------------	------------	-------------

<input type="checkbox"/> STOKE-ON-TRENT (HEAD OFFICE) TEL 0845 111 7777	<input type="checkbox"/> CARDIFF TEL 029 2072 9191
<input type="checkbox"/> NEWCASTLE UPON TYNE TEL 0191 232 0943	<input checked="" type="checkbox"/> LEIGH TEL 01942 260101
<input type="checkbox"/> WEST BROMMICH TEL 0121 560 0909	<input type="checkbox"/> SHEFFIELD TEL 0114 245 6244
<input type="checkbox"/> LONDON TEL 020 7287 2872	<input type="checkbox"/> EDINBURGH TEL 0131 555 3311
	<input type="checkbox"/> TAUNTON TEL 01823 703100



**Signs and symbols**

- Point receiver
- Study Area
- Point source

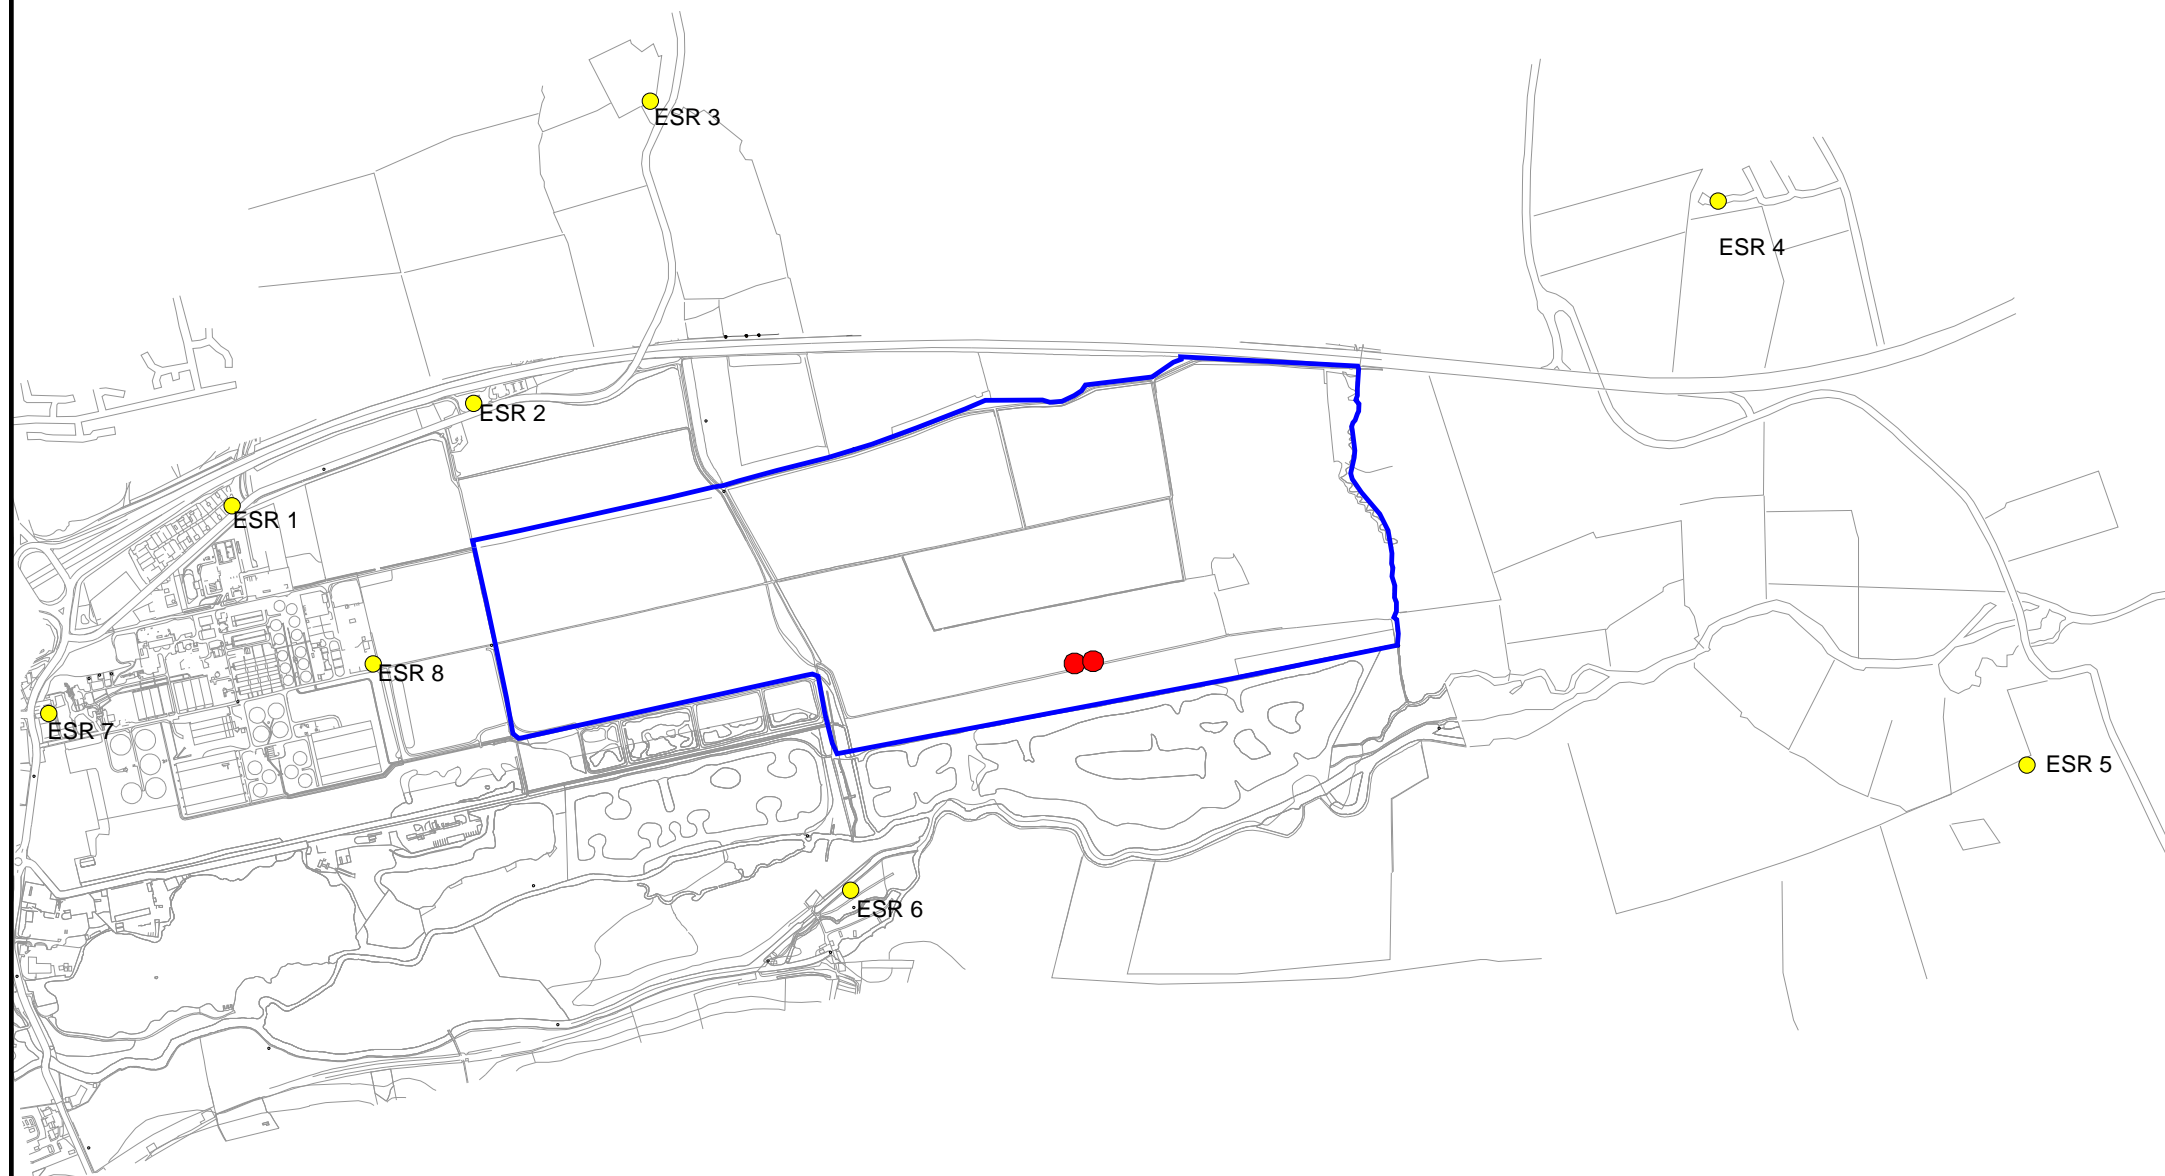

P0							

REVISION	DETAILS	DATE	DRAWN	CHK'D	APP'D
----------	---------	------	-------	-------	-------

CLIENT:  
**Peter Brett Associates**

PROJECT:  
**Great Billing**

DRAWING TITLE:  
**Phase 2 Soil Stripping**

DRG No. <b>Figure 9.5</b>	SCALE <b>1:16500</b>	DATE <b>13/12/2016</b>
------------------------------	-------------------------	---------------------------


DRAWN BY <b>GH</b>	CHECKED BY	APPROVED BY
-----------------------	------------	-------------

<input type="checkbox"/> STOKE-ON-TRENT (HEAD OFFICE) TEL 0845 111 7777	<input type="checkbox"/> CARDIFF TEL 029 2072 9191
<input type="checkbox"/> NEWCASTLE UPON TYNE TEL 0191 232 0943	<input checked="" type="checkbox"/> LEIGH TEL 01942 260101
<input type="checkbox"/> WEST BROMMICH TEL 0121 560 0909	<input type="checkbox"/> SHEFFIELD TEL 0114 245 6244
<input type="checkbox"/> LONDON TEL 020 7287 2872	<input type="checkbox"/> EDINBURGH TEL 0131 555 3311
	<input type="checkbox"/> TAUNTON TEL 01823 703100



**Signs and symbols**

- Point receiver
- Study Area
- Point source

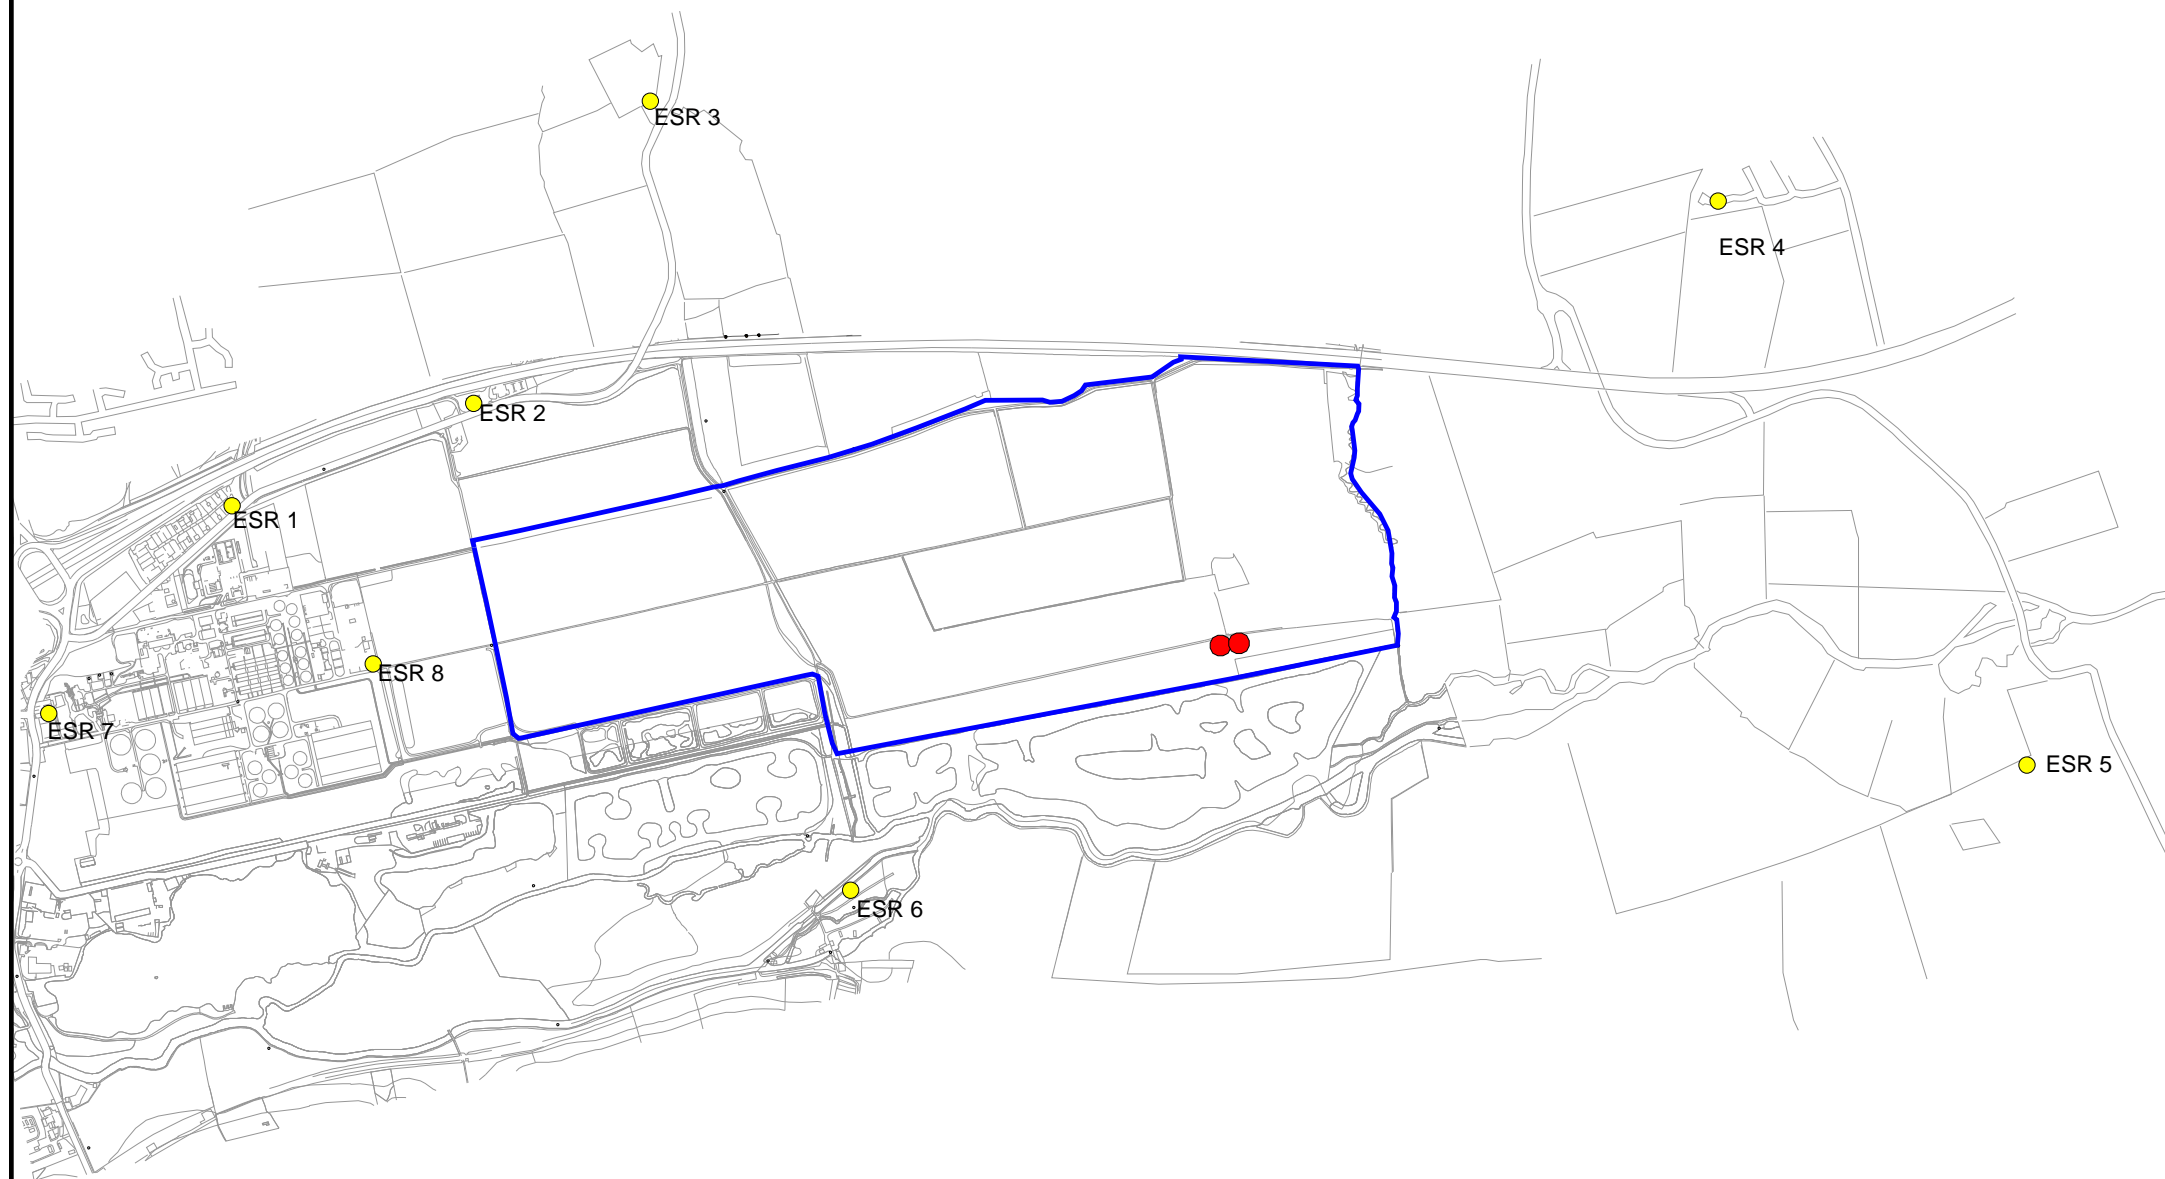

P0							

REVISION	DETAILS	DATE	DRAWN	CHK'D	APP'D

CLIENT:  
**Peter Brett Associates**

PROJECT:  
**Great Billing**

DRAWING TITLE:  
**Phase 3 Soil Stripping**

DRG No. <b>Figure 9.6</b>	SCALE <b>1:16500</b>	DATE <b>13/12/2016</b>
------------------------------	-------------------------	---------------------------


DRAWN BY <b>GH</b>	CHECKED BY	APPROVED BY
-----------------------	------------	-------------

<input type="checkbox"/> STOKE-ON-TRENT (HEAD OFFICE) TEL 0845 111 7777	<input type="checkbox"/> CARDIFF TEL 029 2072 9191
<input type="checkbox"/> NEWCASTLE UPON TYNE TEL 0191 232 0943	<input checked="" type="checkbox"/> LEIGH TEL 01942 260101
<input type="checkbox"/> WEST BROMMICH TEL 0121 560 0909	<input type="checkbox"/> SHEFFIELD TEL 0114 245 6244
<input type="checkbox"/> LONDON TEL 020 7287 2872	<input type="checkbox"/> EDINBURGH TEL 0131 555 3311
	<input type="checkbox"/> TAUNTON TEL 01823 703100



**Signs and symbols**

- Point receiver
- Study Area
- Point source

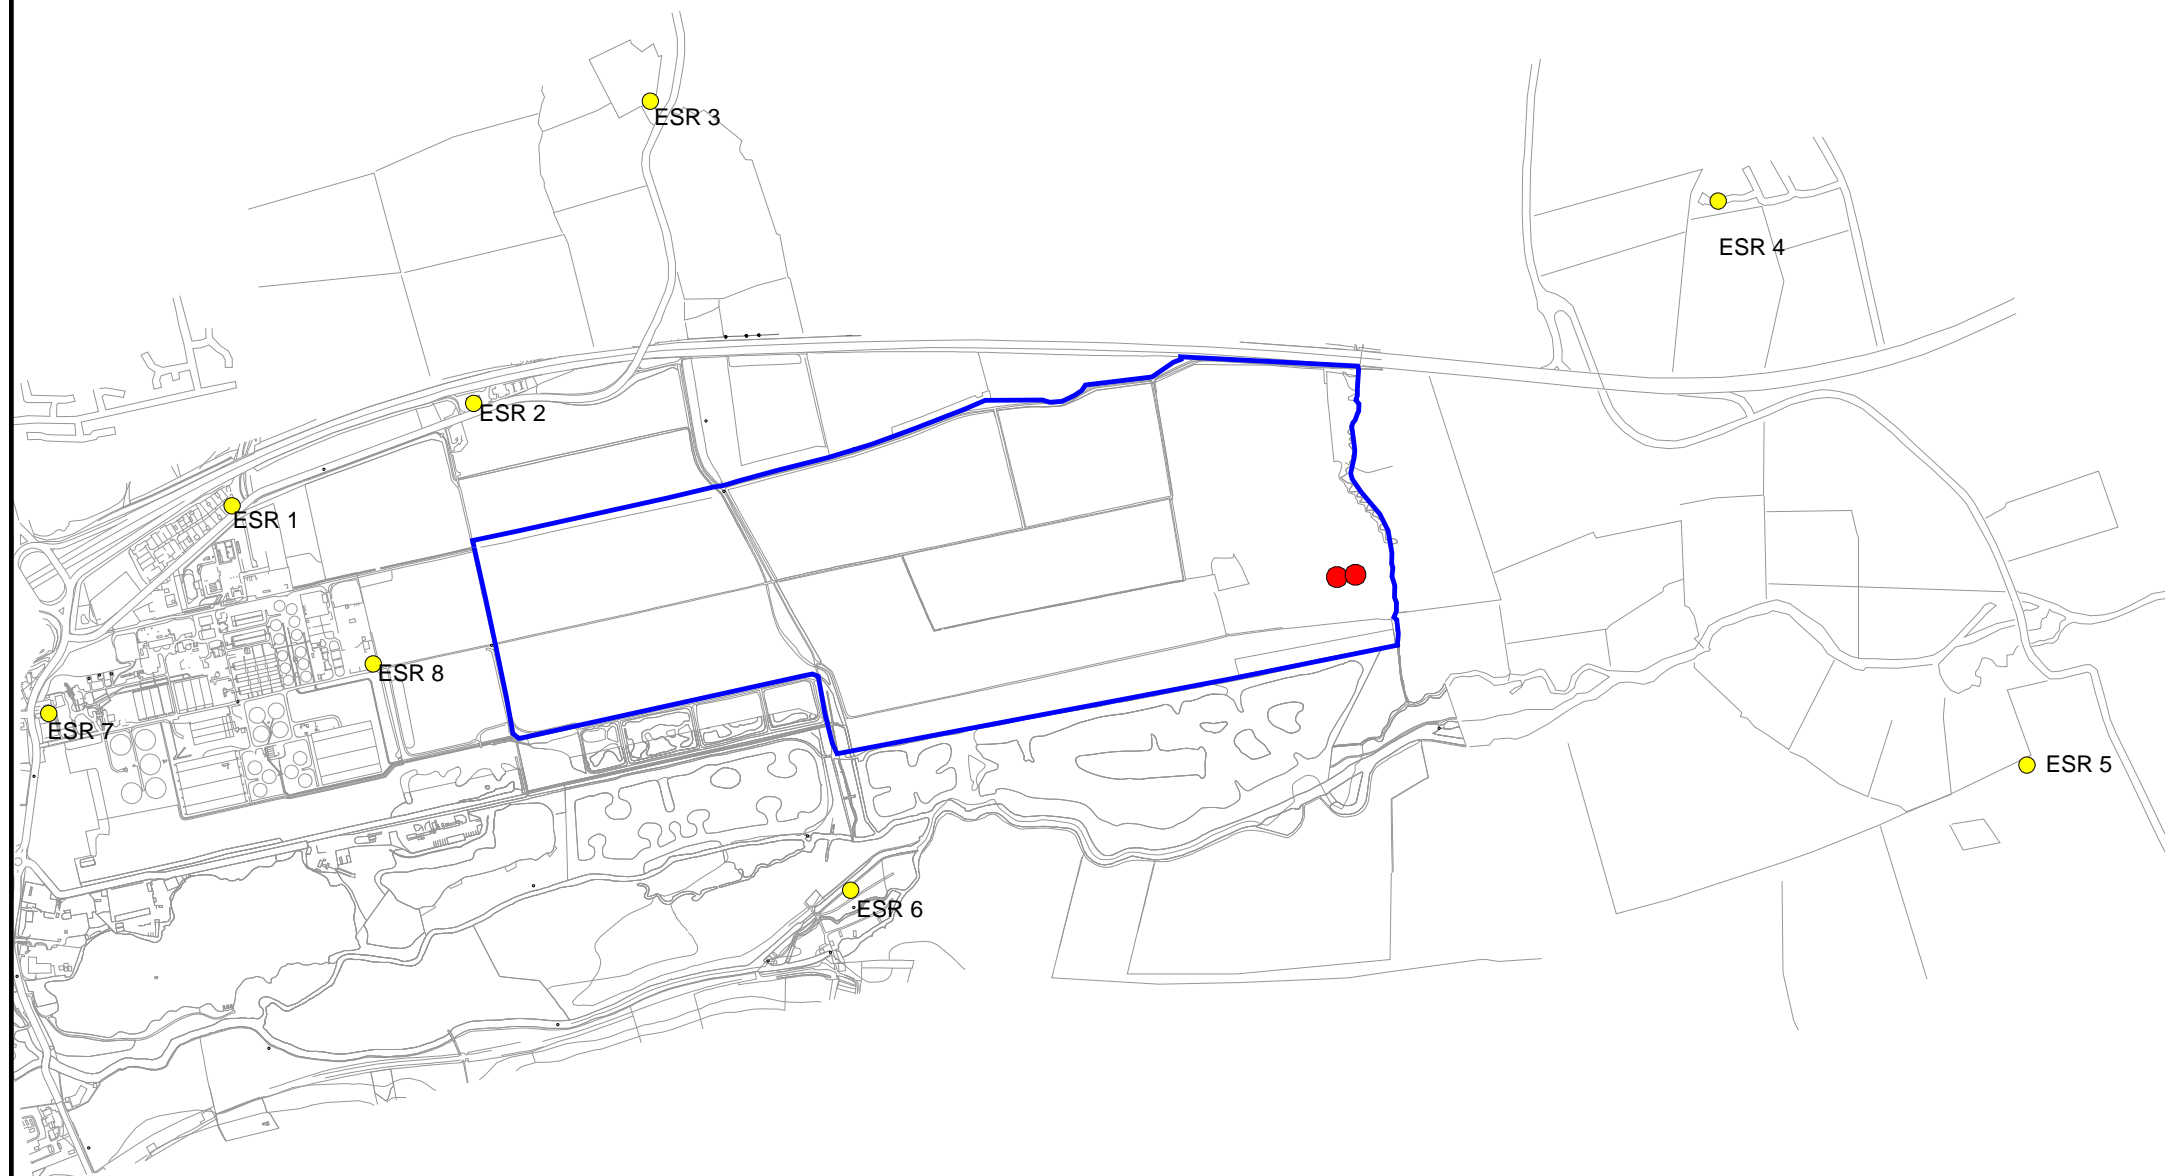

P0							

REVISION	DETAILS	DATE	DRAWN	CHK'D	APP'D
----------	---------	------	-------	-------	-------

CLIENT:  
**Peter Brett Associates**

PROJECT:  
**Great Billing**

DRAWING TITLE:  
**Phase 4 Soil Stripping**

DRG No. <b>Figure 9.7</b>	SCALE <b>1:16500</b>	DATE <b>13/12/2016</b>
------------------------------	-------------------------	---------------------------

DRAWN BY <b>GH</b>	CHECKED BY	APPROVED BY
-----------------------	------------	-------------


<input type="checkbox"/> STOKE-ON-TRENT (HEAD OFFICE) TEL 0845 111 7777	<input type="checkbox"/> CARDIFF TEL 029 2072 9191
<input type="checkbox"/> NEWCASTLE UPON TYNE TEL 0191 232 0943	<input checked="" type="checkbox"/> LEIGH TEL 01942 260101
<input type="checkbox"/> WEST BROMMICH TEL 0121 560 0909	<input type="checkbox"/> SHEFFIELD TEL 0114 245 6244
<input type="checkbox"/> LONDON TEL 020 7287 2872	<input type="checkbox"/> EDINBURGH TEL 0131 555 3311
	<input type="checkbox"/> TAUNTON TEL 01823 703100





**Signs and symbols**

- Point receiver
- Study Area
- Point source

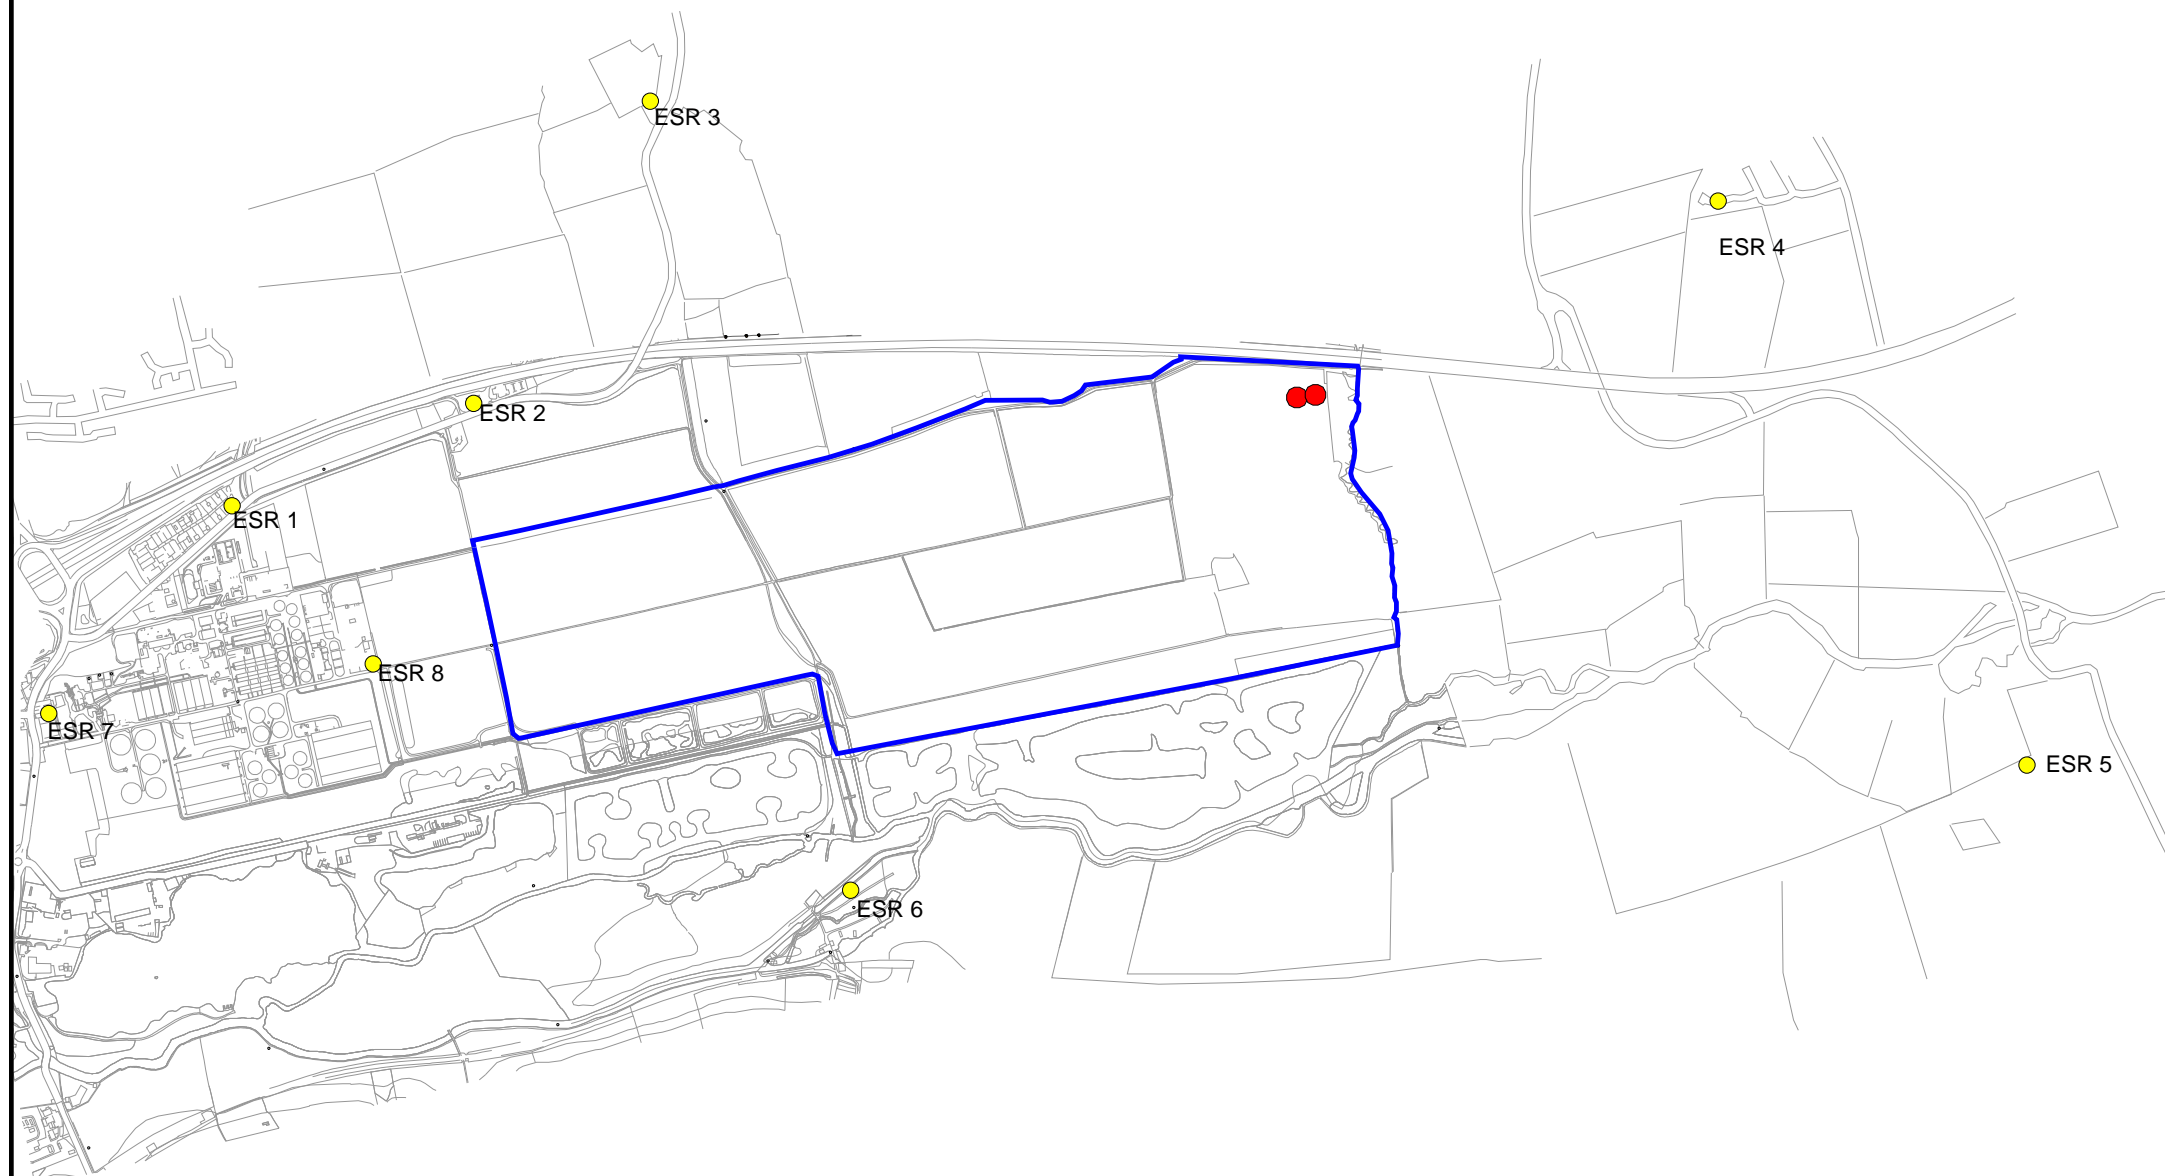

P0					
----	--	--	--	--	--

REVISION	DETAILS	DATE	DRAWN	CHK'D	APP'D
----------	---------	------	-------	-------	-------

CLIENT:  
**Peter Brett Associates**

PROJECT:  
**Great Billing**

DRAWING TITLE:  
**Phase 5 Soil Stripping**

DRG No. <b>Figure 9.8</b>	SCALE <b>1:16500</b>	DATE <b>13/12/2016</b>
------------------------------	-------------------------	---------------------------


DRAWN BY <b>GH</b>	CHECKED BY	APPROVED BY
-----------------------	------------	-------------

<input type="checkbox"/> STOKE-ON-TRENT (HEAD OFFICE) TEL 0845 111 7777	<input type="checkbox"/> CARDIFF TEL 029 2072 9191
<input type="checkbox"/> NEWCASTLE UPON TYNE TEL 0191 232 0943	<input checked="" type="checkbox"/> LEIGH TEL 01942 260101
<input type="checkbox"/> WEST BROMMICH TEL 0121 560 0909	<input type="checkbox"/> SHEFFIELD TEL 0114 245 6244
<input type="checkbox"/> LONDON TEL 020 7287 2872	<input type="checkbox"/> EDINBURGH TEL 0131 555 3311
	<input type="checkbox"/> TAUNTON TEL 01823 703100



**Signs and symbols**

- Point receiver
- Study Area
- Point source

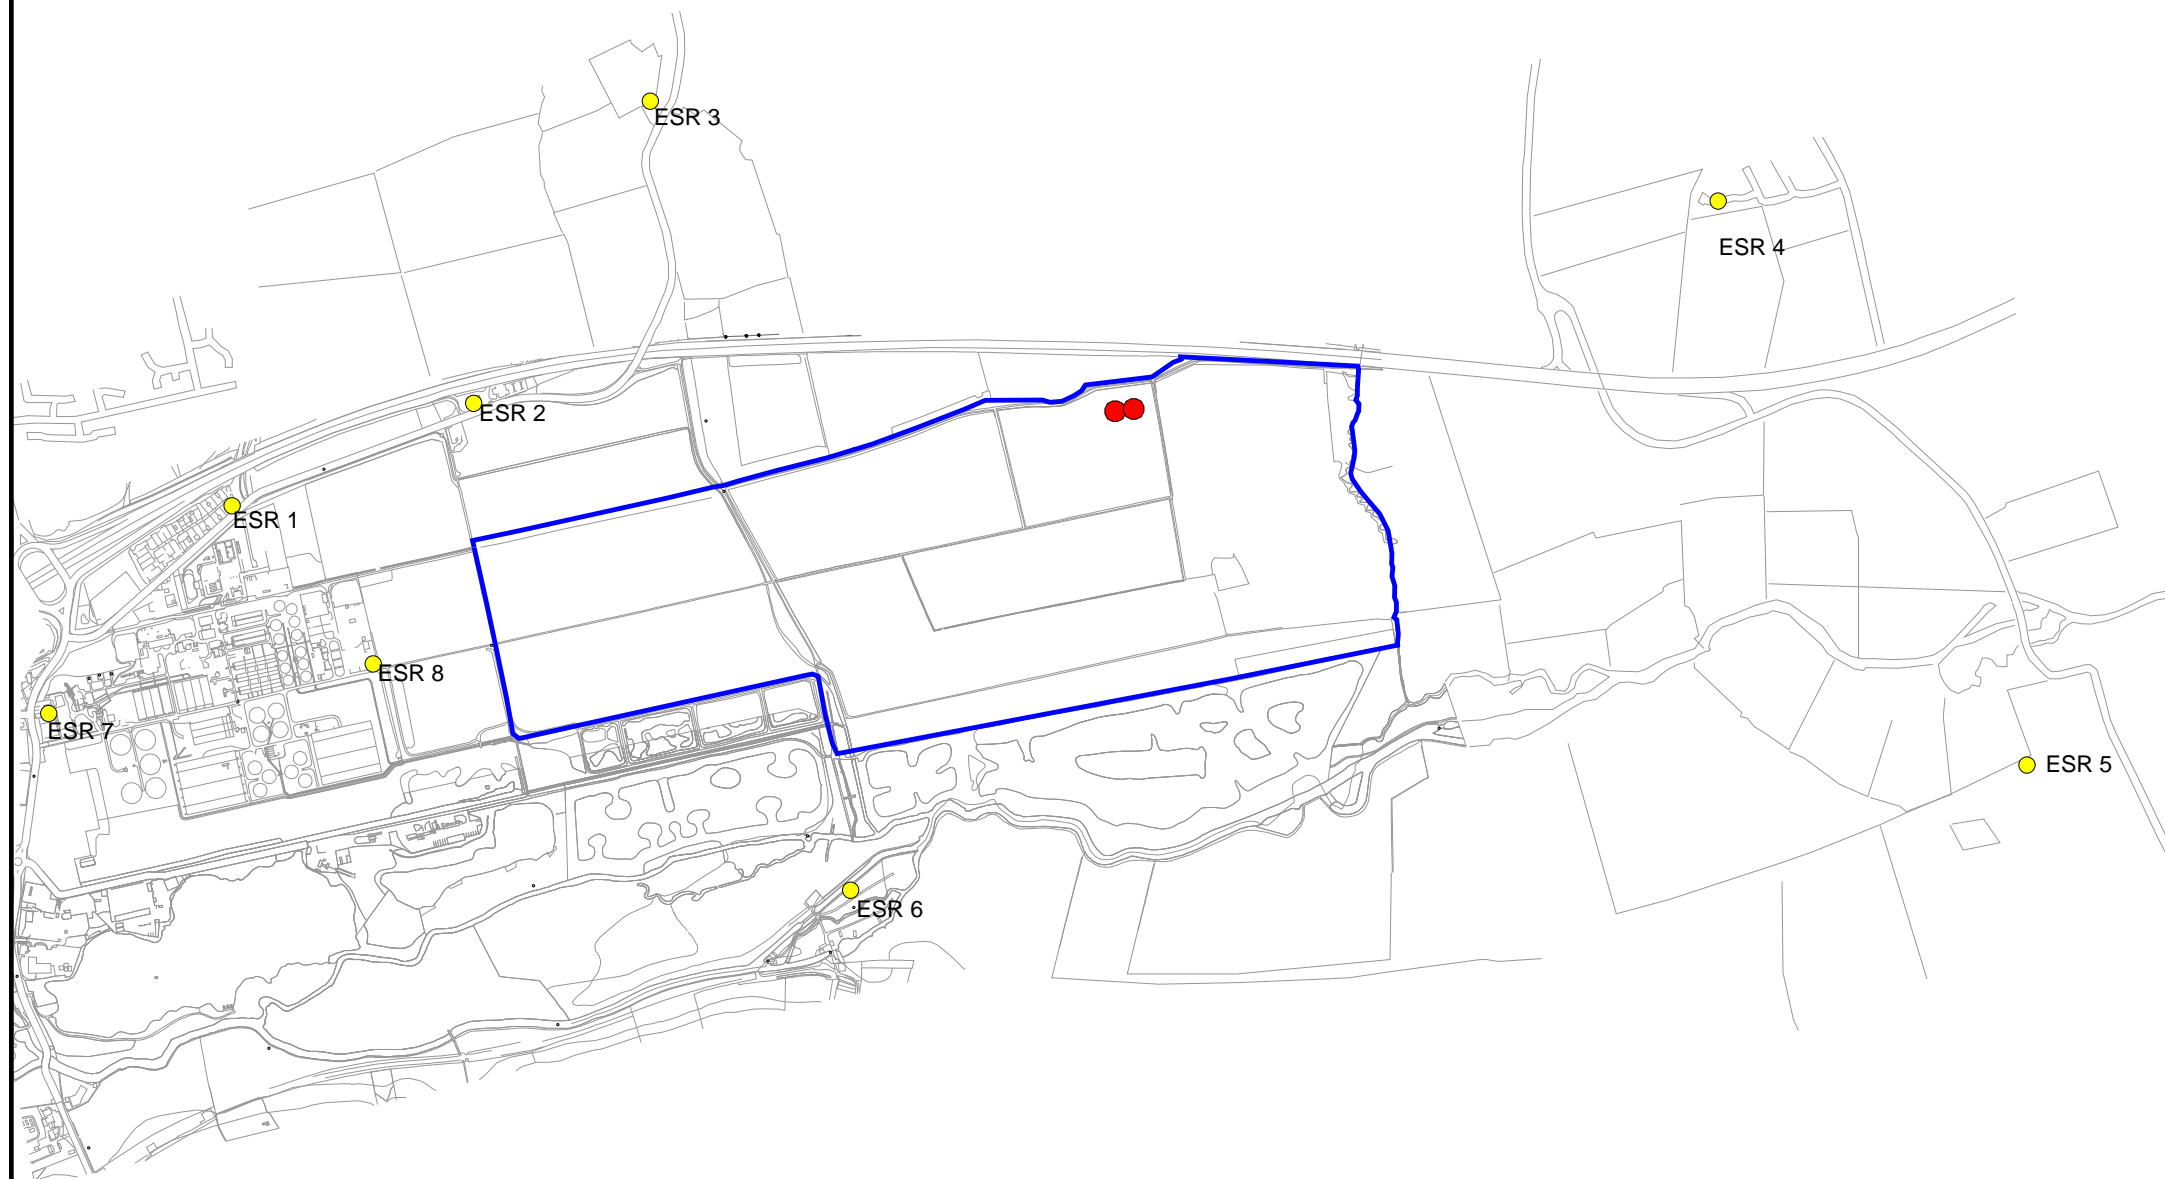

P0					
----	--	--	--	--	--

REVISION	DETAILS	DATE	DRAWN	CHK'D	APP'D
----------	---------	------	-------	-------	-------

CLIENT:  
Peter Brett Associates

PROJECT:  
Great Billing

DRAWING TITLE:  
Phase 6 Soil Stripping

DRG No. Figure 9.9	SCALE 1:16500	DATE 13/12/2016
-----------------------	------------------	--------------------


DRAWN BY GH	CHECKED BY	APPROVED BY
----------------	------------	-------------

<input type="checkbox"/> STOKE-ON-TRENT (HEAD OFFICE) TEL 0845 111 7777	<input type="checkbox"/> CARDIFF TEL 029 2072 9191
<input type="checkbox"/> NEWCASTLE UPON TYNE TEL 0191 232 0943	<input checked="" type="checkbox"/> LEIGH TEL 01942 260101
<input type="checkbox"/> WEST BROMMICH TEL 0121 560 0909	<input type="checkbox"/> SHEFFIELD TEL 0114 245 6244
<input type="checkbox"/> LONDON TEL 020 7287 2872	<input type="checkbox"/> EDINBURGH TEL 0131 555 3311
	<input type="checkbox"/> TAUNTON TEL 01823 703100



**Signs and symbols**

- Point receiver
- Study Area
- Point source

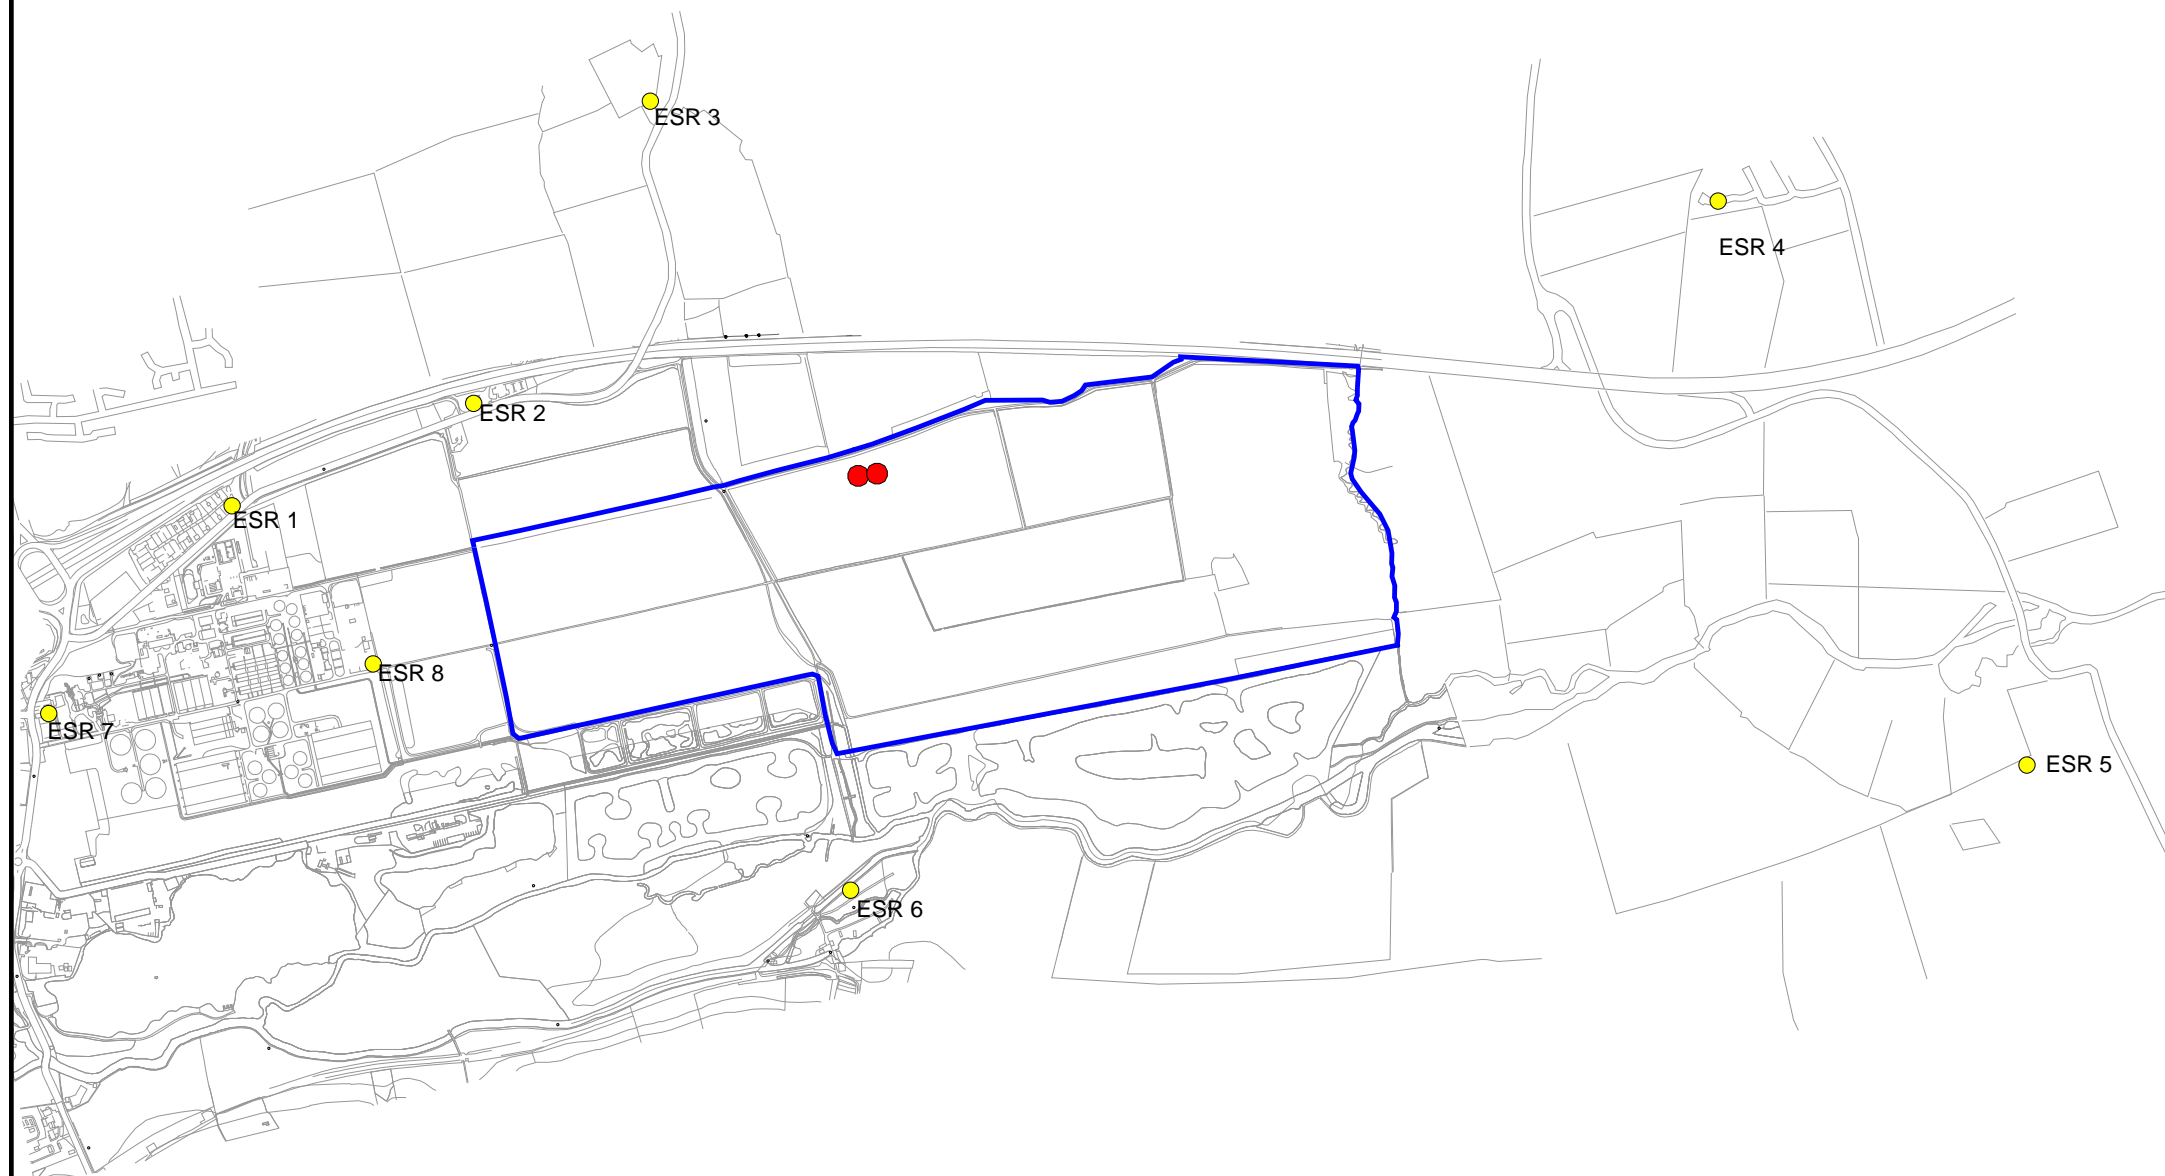

P0							

REVISION	DETAILS	DATE	DRAWN	CHK'D	APP'D
----------	---------	------	-------	-------	-------

CLIENT:  
**Peter Brett Associates**

PROJECT:  
**Great Billing**

DRAWING TITLE:  
**Phase 7 Soil Stripping**

DRG No. <b>Figure 9.10</b>	SCALE <b>1:16500</b>	DATE <b>13/12/2016</b>
-------------------------------	-------------------------	---------------------------


DRAWN BY <b>GH</b>	CHECKED BY	APPROVED BY
-----------------------	------------	-------------

<input type="checkbox"/> STOKE-ON-TRENT (HEAD OFFICE) TEL 0845 111 7777	<input type="checkbox"/> CARDIFF TEL 029 2072 9191
<input type="checkbox"/> NEWCASTLE UPON TYNE TEL 0191 232 0943	<input checked="" type="checkbox"/> LEIGH TEL 01942 260101
<input type="checkbox"/> WEST BROMMICH TEL 0121 560 0909	<input type="checkbox"/> SHEFFIELD TEL 0114 245 6244
<input type="checkbox"/> LONDON TEL 020 7287 2872	<input type="checkbox"/> EDINBURGH TEL 0131 555 3311
	<input type="checkbox"/> TAUNTON TEL 01823 703100



**Signs and symbols**

- Point receiver
- Study Area
- Point source

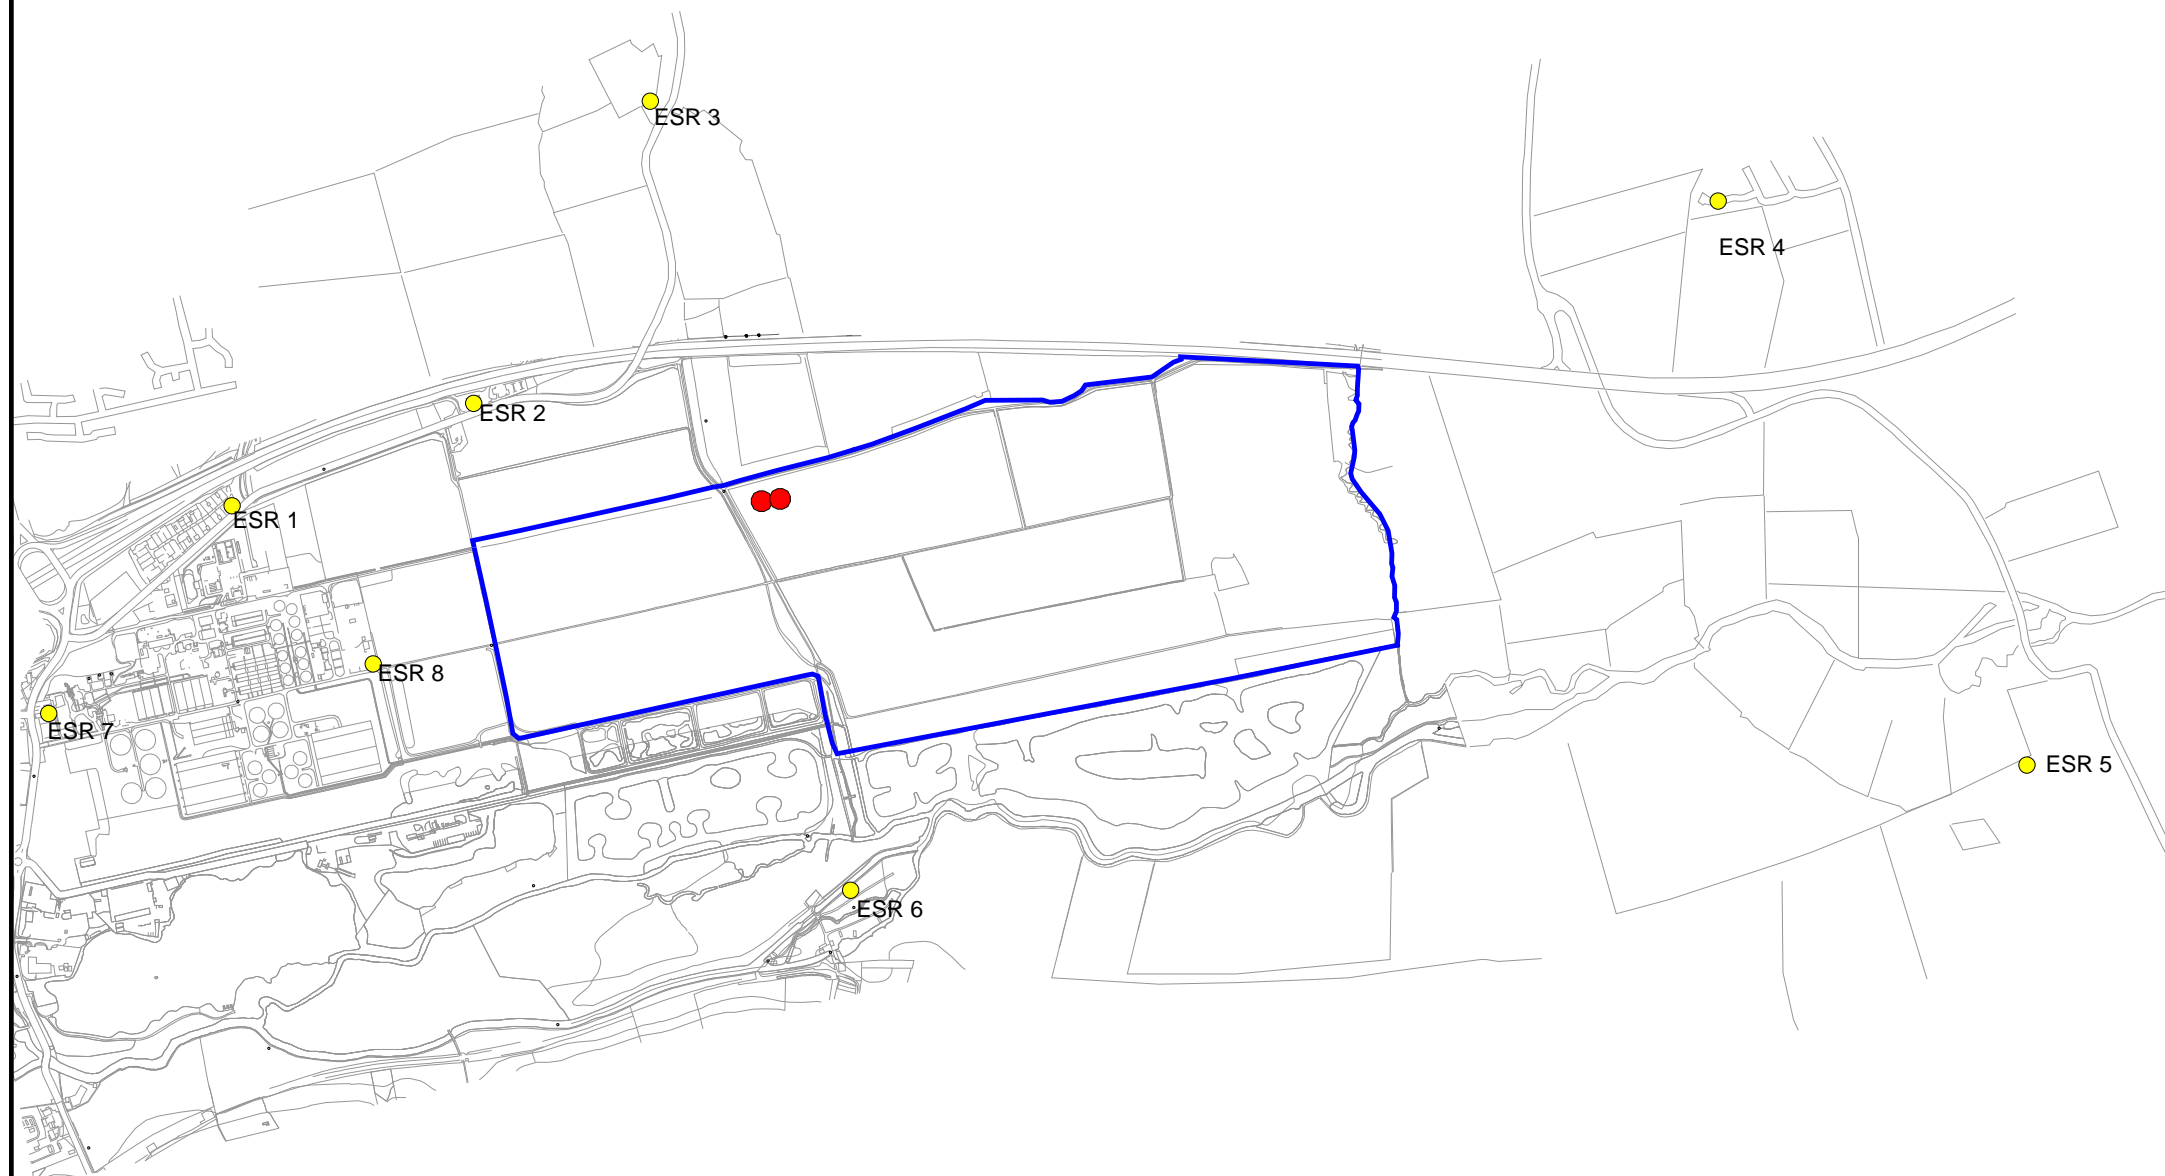

P0									

REVISION	DETAILS	DATE	DRAWN	CHK'D	APP'D
----------	---------	------	-------	-------	-------

CLIENT:  
**Peter Brett Associates**

PROJECT:  
**Great Billing**

DRAWING TITLE:  
**Phase 8 Soil Stripping**

DRG No. <b>Figure 9.11</b>	SCALE <b>1:16500</b>	DATE <b>13/12/2016</b>
-------------------------------	-------------------------	---------------------------

DRAWN BY <b>GH</b>	CHECKED BY	APPROVED BY
-----------------------	------------	-------------


<input type="checkbox"/> STOKE-ON-TRENT (HEAD OFFICE) TEL 0845 111 7777	<input type="checkbox"/> CARDIFF TEL 029 2072 9191
<input type="checkbox"/> NEWCASTLE UPON TYNE TEL 0191 232 0943	<input checked="" type="checkbox"/> LEIGH TEL 01942 260101
<input type="checkbox"/> WEST BROMMICH TEL 0121 560 0909	<input type="checkbox"/> SHEFFIELD TEL 0114 245 6244
<input type="checkbox"/> LONDON TEL 020 7287 2872	<input type="checkbox"/> EDINBURGH TEL 0131 555 3311
	<input type="checkbox"/> TAUNTON TEL 01823 703100





**Signs and symbols**

- Point receiver
- Study Area
- Point source

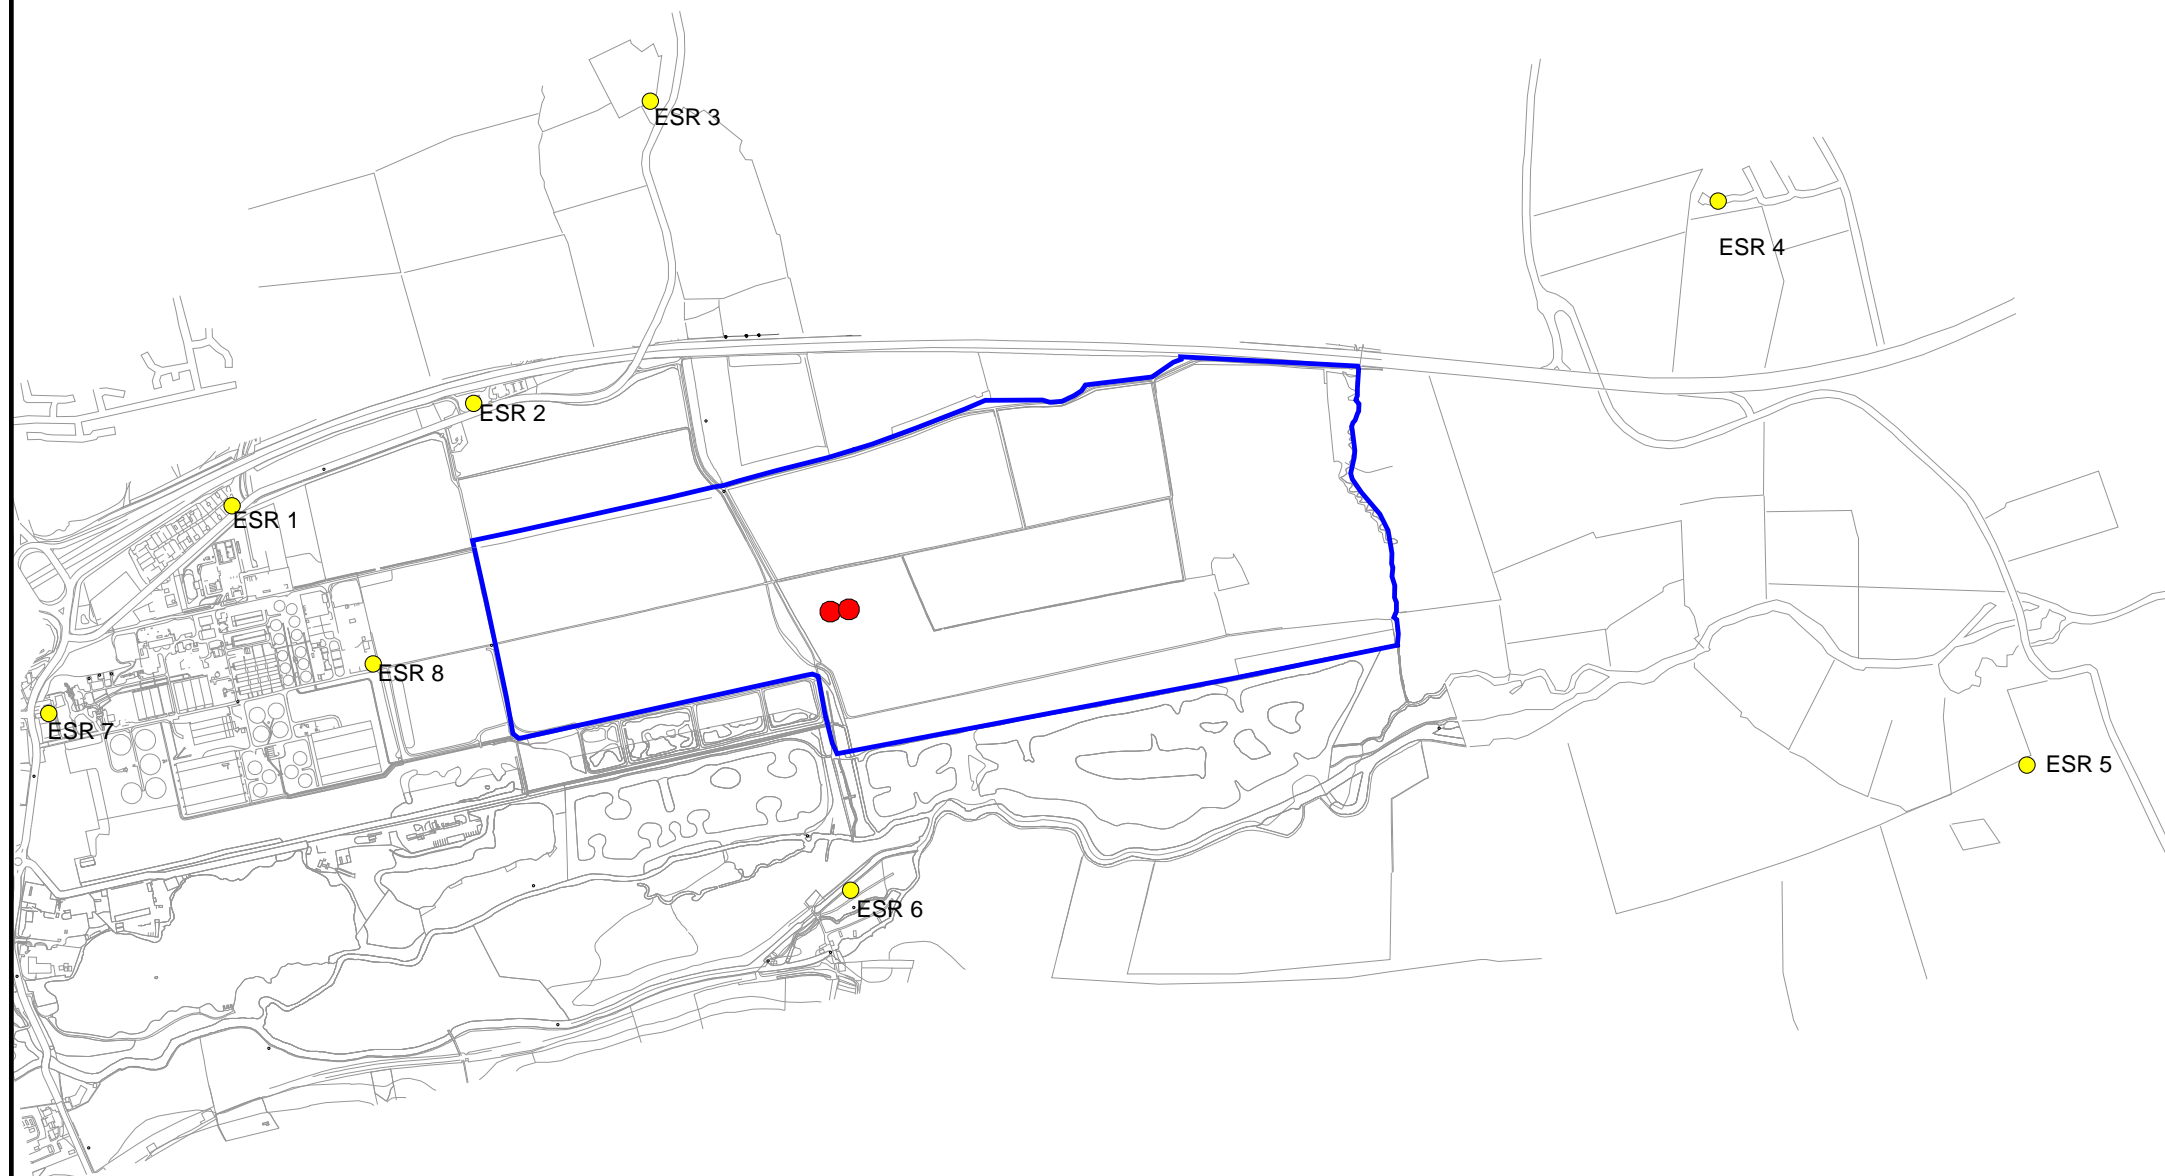

P0					

REVISION	DETAILS	DATE	DRAWN	CHK'D	APP'D
----------	---------	------	-------	-------	-------

CLIENT:  
**Peter Brett Associates**

PROJECT:  
**Great Billing**

DRAWING TITLE:  
**Phase 9 Soil Stripping**

DRG No. <b>Figure 9.12</b>	SCALE <b>1:16500</b>	DATE <b>13/12/2016</b>
-------------------------------	-------------------------	---------------------------


DRAWN BY <b>GH</b>	CHECKED BY	APPROVED BY
-----------------------	------------	-------------

<input type="checkbox"/> STOKE-ON-TRENT (HEAD OFFICE) TEL 0845 111 7777	<input type="checkbox"/> CARDIFF TEL 029 2072 9191
<input type="checkbox"/> NEWCASTLE UPON TYNE TEL 0191 232 0943	<input checked="" type="checkbox"/> LEIGH TEL 01942 260101
<input type="checkbox"/> WEST BROMMICH TEL 0121 560 0909	<input type="checkbox"/> SHEFFIELD TEL 0114 245 6244
<input type="checkbox"/> LONDON TEL 020 7287 2872	<input type="checkbox"/> EDINBURGH TEL 0131 555 3311
	<input type="checkbox"/> TAUNTON TEL 01823 703100



**Signs and symbols**

- Point receiver
- Study Area
- Point source

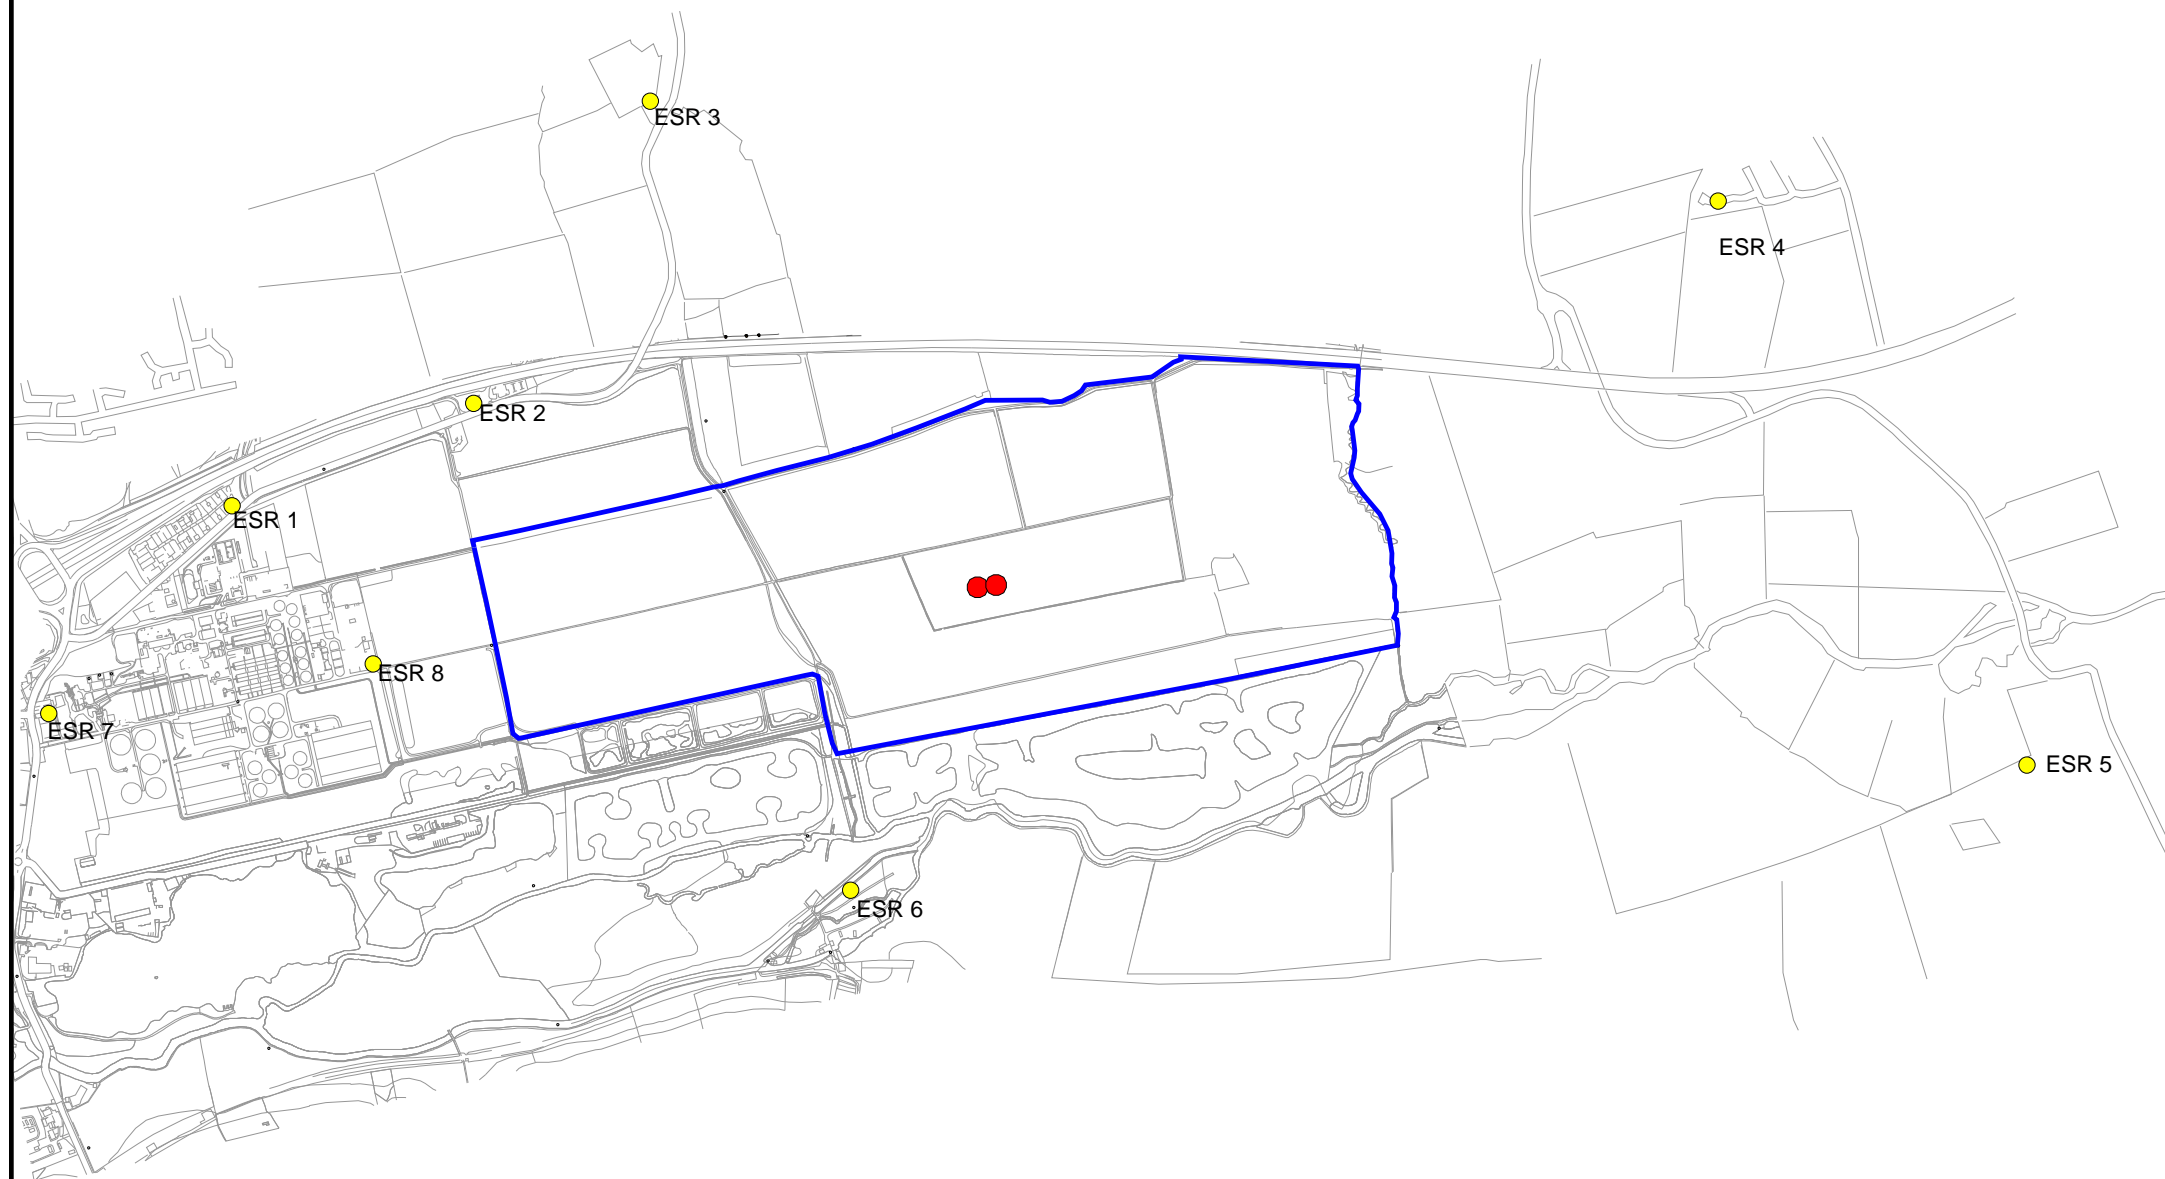

P0					

REVISION	DETAILS	DATE	DRAWN	CHK'D	APP'D
----------	---------	------	-------	-------	-------

CLIENT:  
**Peter Brett Associates**

PROJECT:  
**Great Billing**

DRAWING TITLE:  
**Phase 10 Soil Stripping**

DRG No. <b>Figure 9.13</b>	SCALE <b>1:16500</b>	DATE <b>13/12/2016</b>
-------------------------------	-------------------------	---------------------------


DRAWN BY <b>GH</b>	CHECKED BY	APPROVED BY
-----------------------	------------	-------------

<input type="checkbox"/> STOKE-ON-TRENT (HEAD OFFICE) TEL 0845 111 7777	<input type="checkbox"/> CARDIFF TEL 029 2072 9191
<input type="checkbox"/> NEWCASTLE UPON TYNE TEL 0191 232 0943	<input checked="" type="checkbox"/> LEIGH TEL 01942 260101
<input type="checkbox"/> WEST BROMMICH TEL 0121 560 0909	<input type="checkbox"/> SHEFFIELD TEL 0114 245 6244
<input type="checkbox"/> LONDON TEL 020 7287 2872	<input type="checkbox"/> EDINBURGH TEL 0131 555 3311
	<input type="checkbox"/> TAUNTON TEL 01823 703100



**Signs and symbols**

- Point receiver
- Study Area
- Point source
- Line source
- Bund

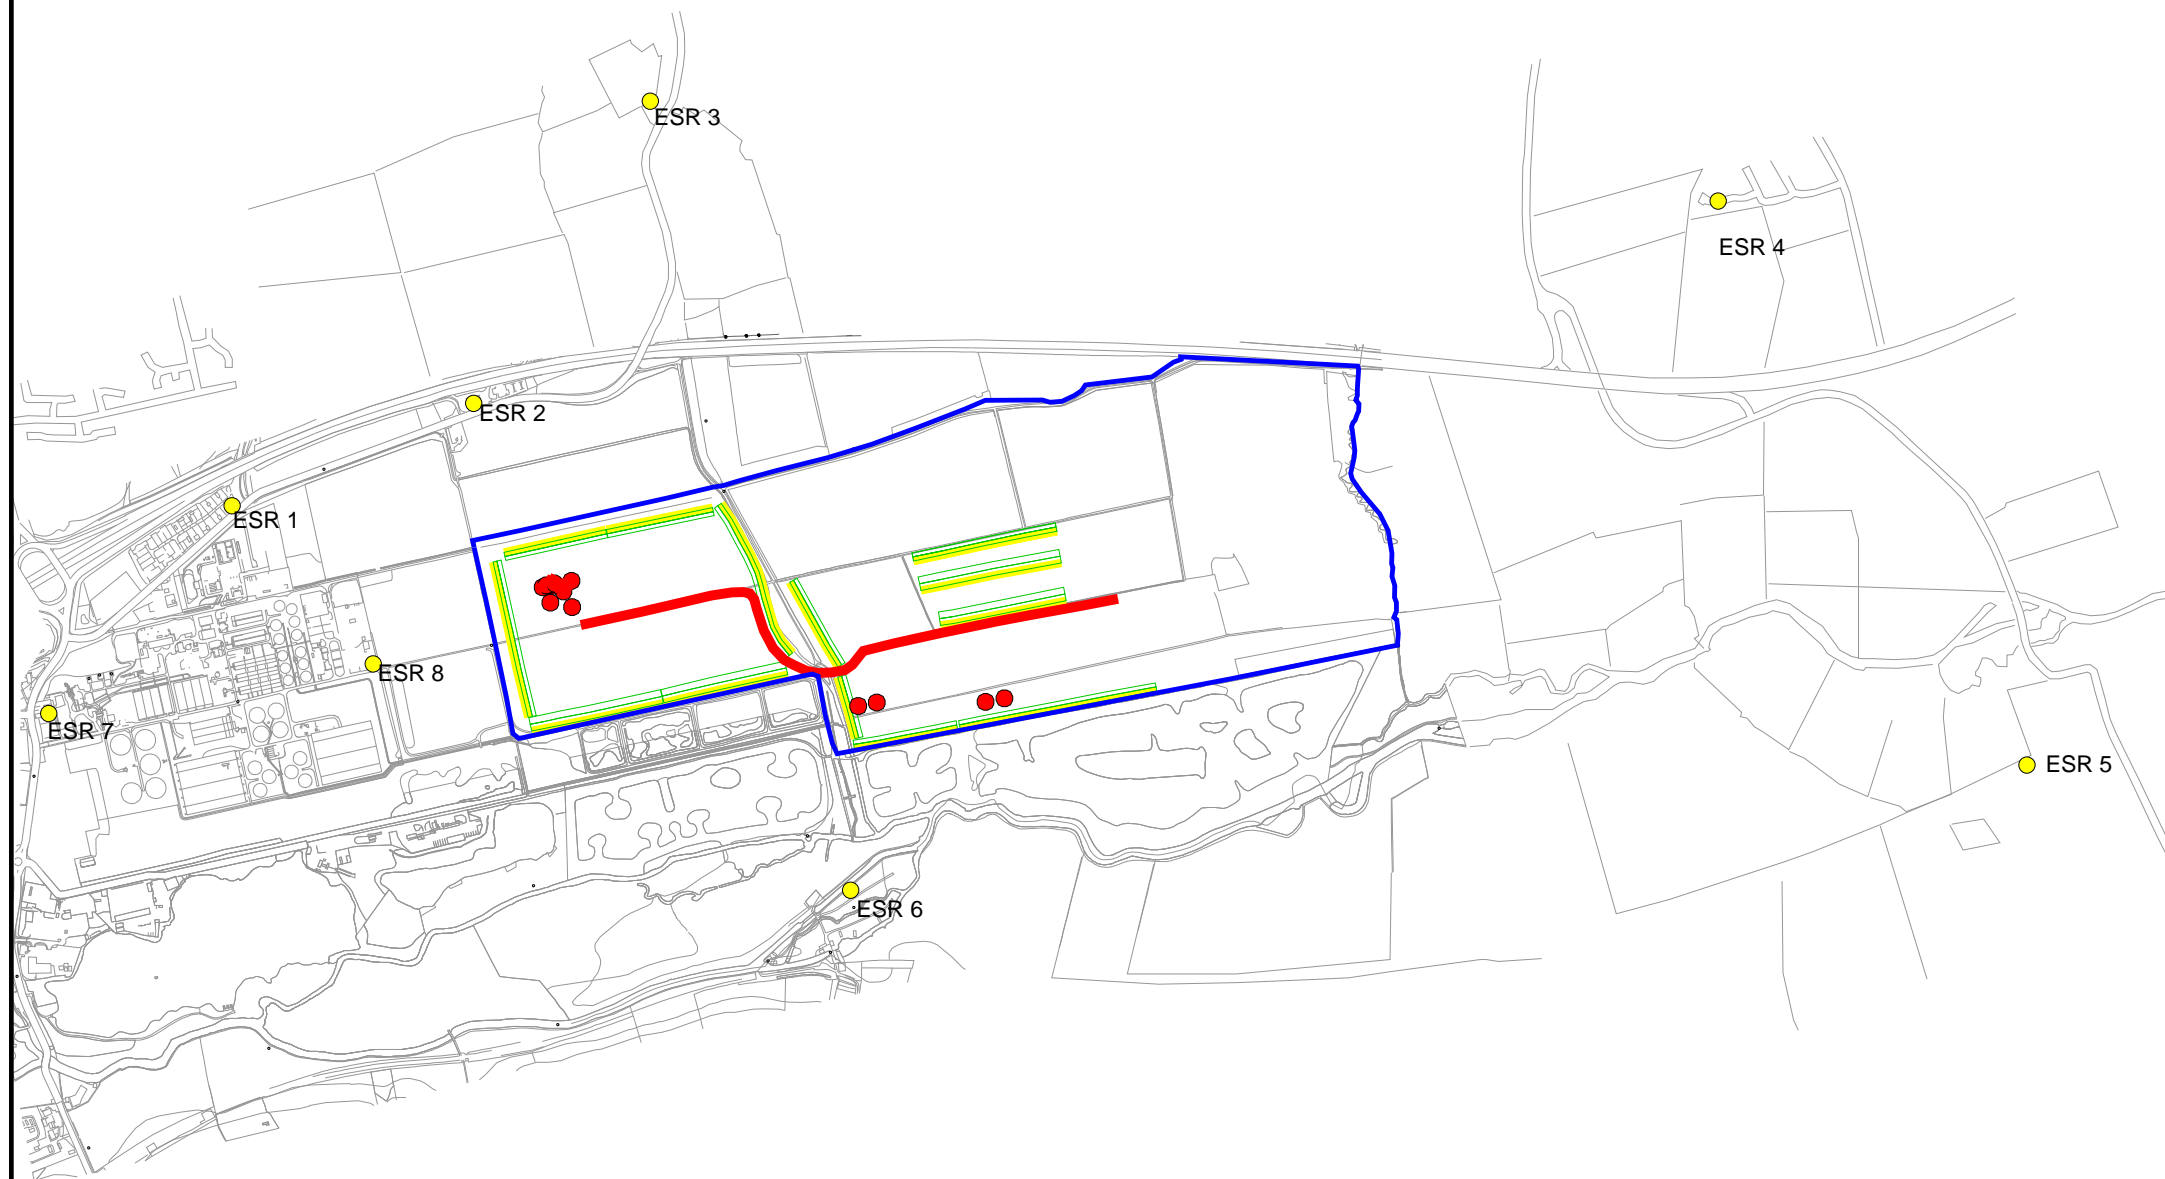

P0					

REVISION	DETAILS	DATE	DRAWN	CHK'D	APP'D
----------	---------	------	-------	-------	-------

CLIENT:  
**Peter Brett Associates**

PROJECT:  
**Great Billing**

DRAWING TITLE:  
**Year 5 Extraction Phase 2,  
Restoration Phase 1**

DRG No. <b>Figure 9.14</b>	SCALE <b>1:16500</b>	DATE <b>13/12/2016</b>
-------------------------------	-------------------------	---------------------------


DRAWN BY <b>GH</b>	CHECKED BY	APPROVED BY
-----------------------	------------	-------------

<input type="checkbox"/> STOKE-ON-TRENT (HEAD OFFICE) TEL 0845 111 7777	<input type="checkbox"/> CARDIFF TEL 029 2072 9191
<input type="checkbox"/> NEWCASTLE UPON TYNE TEL 0191 232 0943	<input checked="" type="checkbox"/> LEIGH TEL 01942 260101
<input type="checkbox"/> WEST BROMMICH TEL 0121 560 0909	<input type="checkbox"/> SHEFFIELD TEL 0114 245 6244
<input type="checkbox"/> LONDON TEL 020 7287 2872	<input type="checkbox"/> EDINBURGH TEL 0131 555 3311
	<input type="checkbox"/> TAUNTON TEL 01823 703100



**Signs and symbols**

- Point receiver
- Study Area
- Point source
- Line source
- Bund

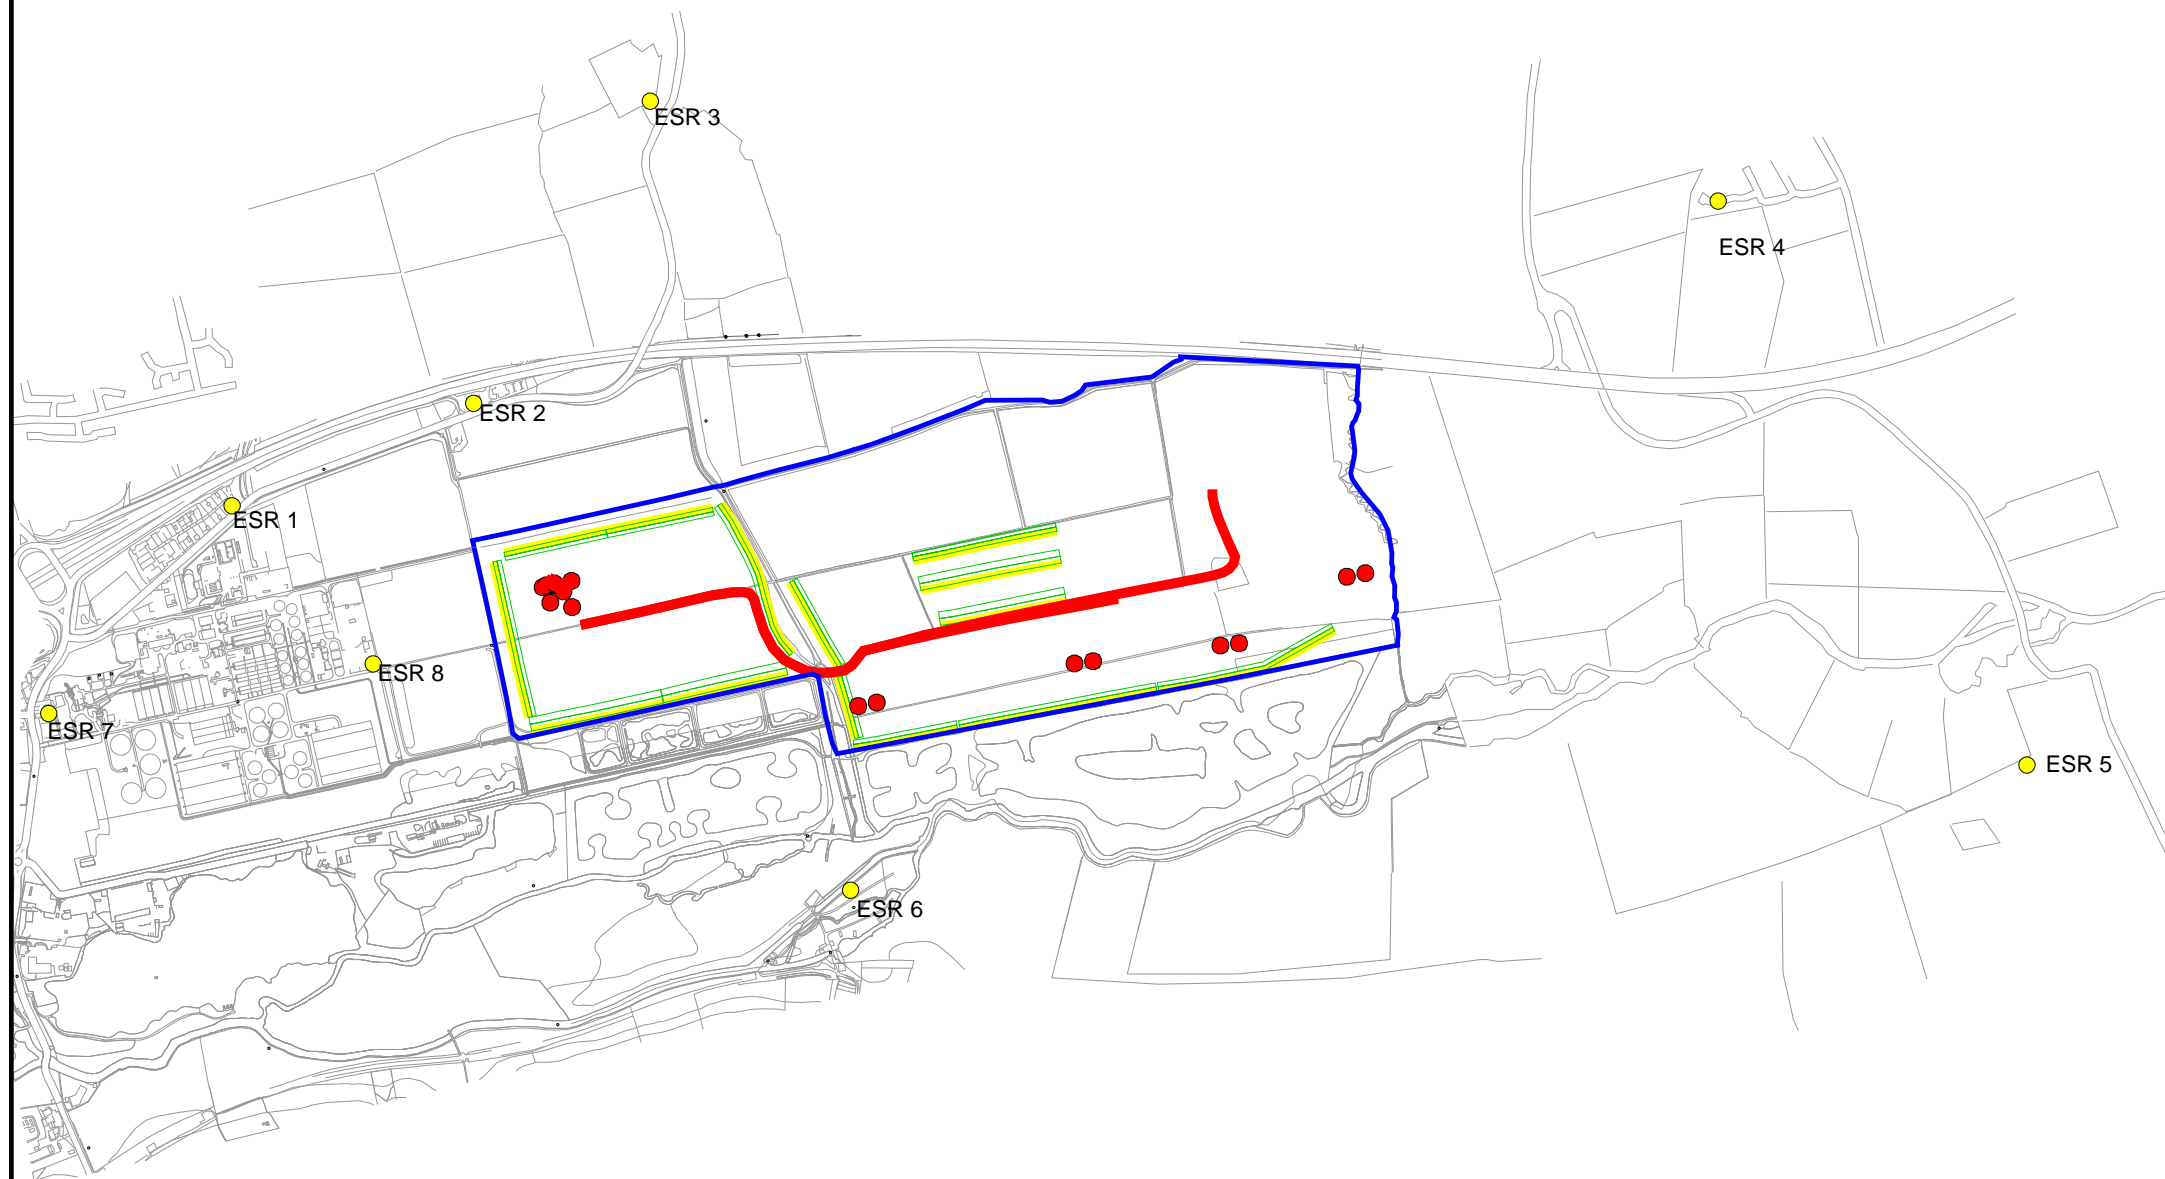

P0					
----	--	--	--	--	--

REVISION	DETAILS	DATE	DRAWN	CHK'D	APP'D
----------	---------	------	-------	-------	-------

CLIENT:  
**Peter Brett Associates**

PROJECT:  
**Great Billing**

DRAWING TITLE:  
**Year 7 Extraction Phase 4,  
Restoration Phase 1, 2 and 3**

DRG No. <b>Figure 9.15</b>	SCALE <b>1:16500</b>	DATE <b>13/12/2016</b>
-------------------------------	-------------------------	---------------------------

DRAWN BY <b>GH</b>	CHECKED BY	APPROVED BY
-----------------------	------------	-------------


<input type="checkbox"/> STOKE-ON-TRENT (HEAD OFFICE) TEL 0845 111 7777	<input type="checkbox"/> CARDIFF TEL 029 2072 9191
<input type="checkbox"/> NEWCASTLE UPON TYNE TEL 0191 232 0943	<input checked="" type="checkbox"/> LEIGH TEL 01942 260101
<input type="checkbox"/> WEST BROMWICH TEL 0121 560 0909	<input type="checkbox"/> SHEFFIELD TEL 0114 245 6244
<input type="checkbox"/> LONDON TEL 020 7287 2872	<input type="checkbox"/> EDINBURGH TEL 0131 555 3311
	<input type="checkbox"/> TAUNTON TEL 01823 703100





**Signs and symbols**

- Point receiver
- Study Area
- Point source
- Line source
- Bund

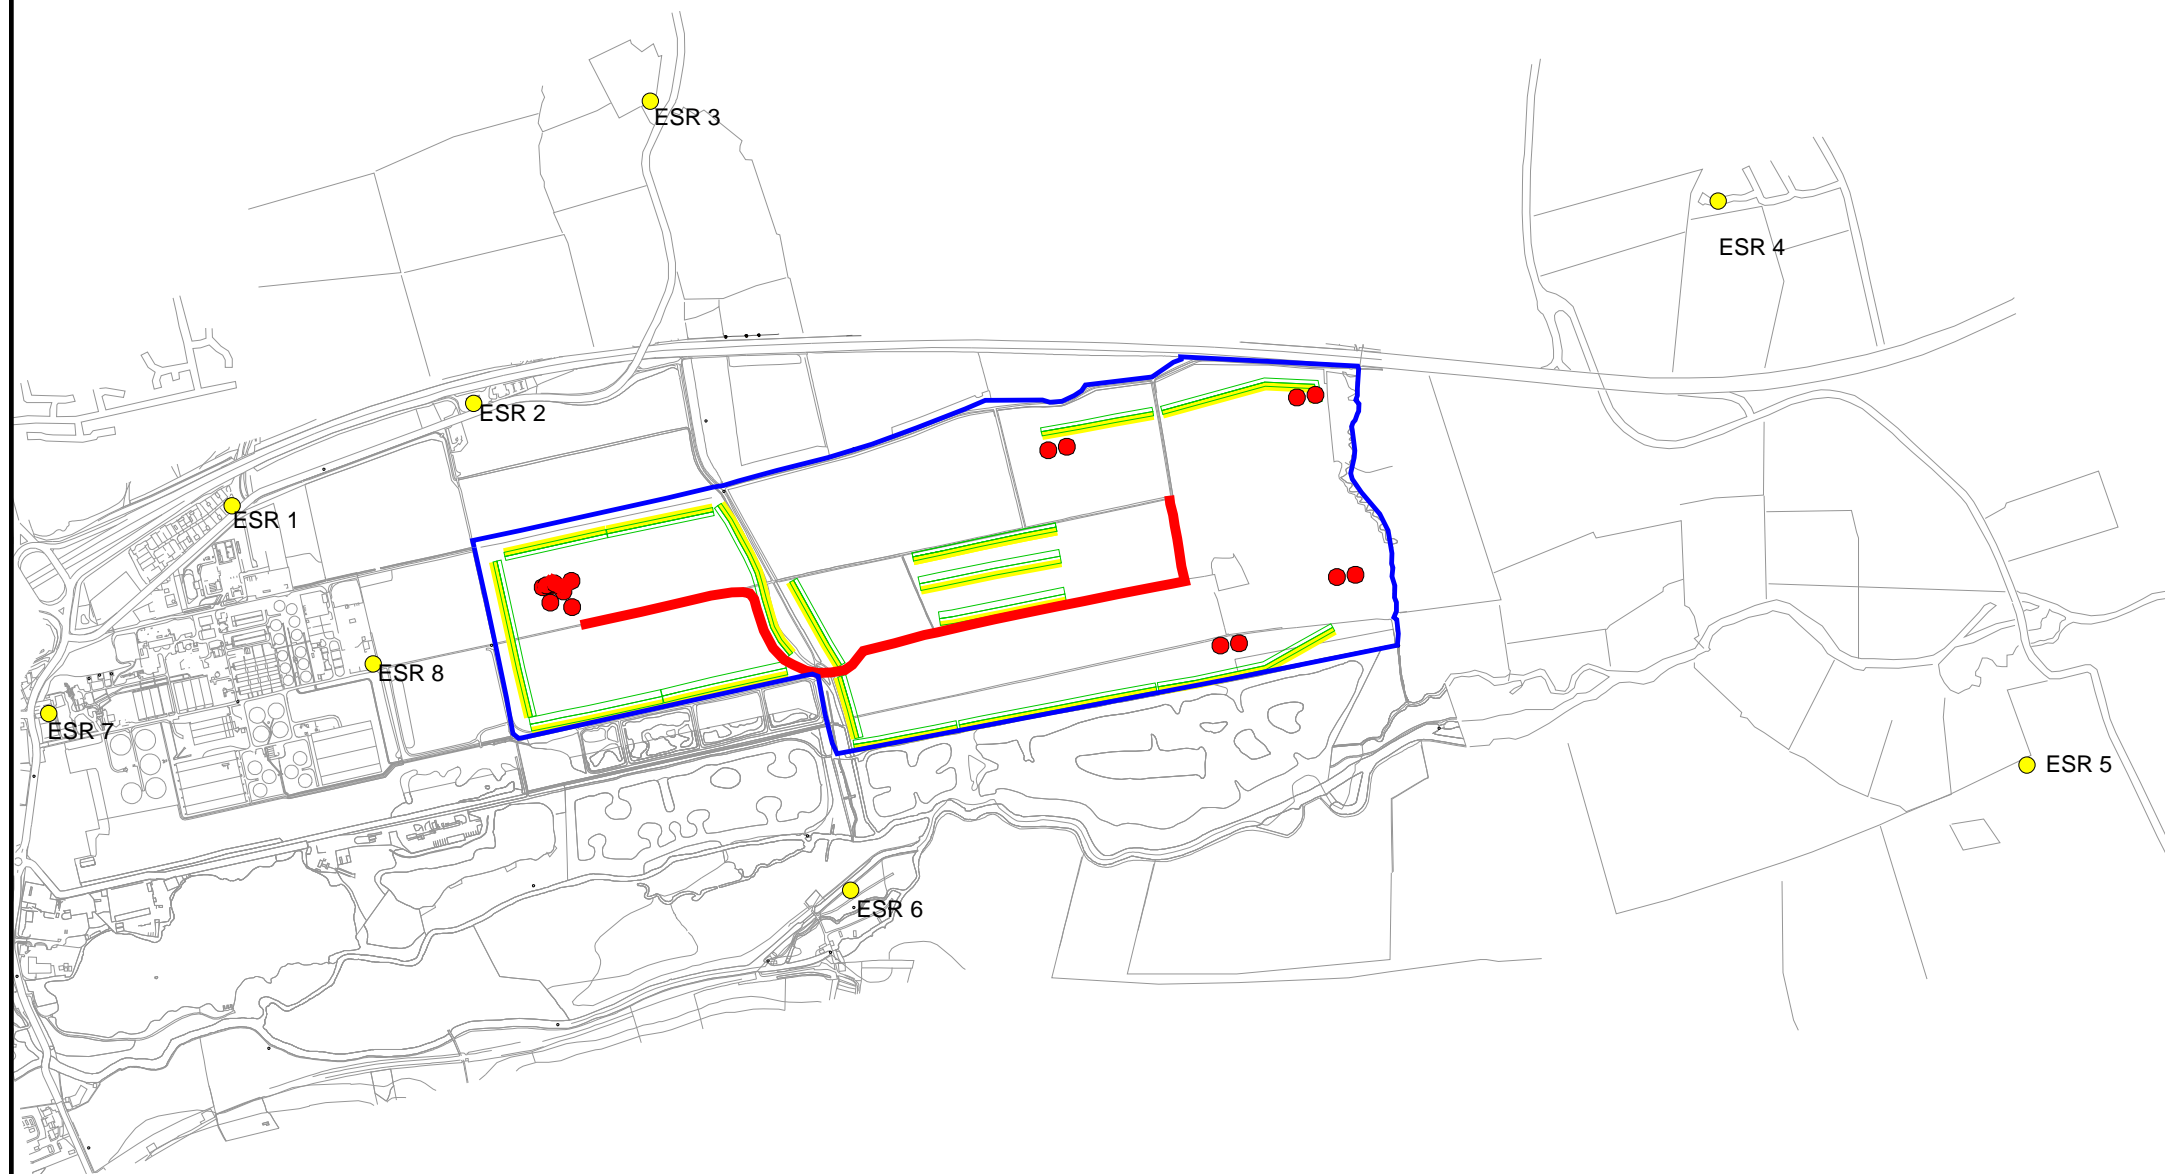

P0					

REVISION	DETAILS	DATE	DRAWN	CHK'D	APP'D

CLIENT:  
**Peter Brett Associates**

PROJECT:  
**Great Billing**

DRAWING TITLE:  
**Year 9 Extraction Phase 6,  
Restoration Phase 3, 4, and 5**

DRG No. <b>Figure 9.16</b>	SCALE <b>1:16500</b>	DATE <b>13/12/2016</b>
-------------------------------	-------------------------	---------------------------


DRAWN BY <b>GH</b>	CHECKED BY	APPROVED BY
-----------------------	------------	-------------

<input type="checkbox"/> STOKE-ON-TRENT (HEAD OFFICE)	TEL 0845 111 7777	<input type="checkbox"/> CARDIFF	TEL 029 2072 9191
<input type="checkbox"/> NEWCASTLE UPON TYNE	TEL 0191 232 0943	<input checked="" type="checkbox"/> LEIGH	TEL 01942 260101
<input type="checkbox"/> WEST BROMMICH	TEL 0121 560 0909	<input type="checkbox"/> SHEFFIELD	TEL 0114 245 6244
<input type="checkbox"/> LONDON	TEL 020 7287 2872	<input type="checkbox"/> EDINBURGH	TEL 0131 555 3311
		<input type="checkbox"/> TAUNTON	TEL 01823 703100



**Signs and symbols**

- Point receiver
- Study Area
- Point source
- Line source
- Bund

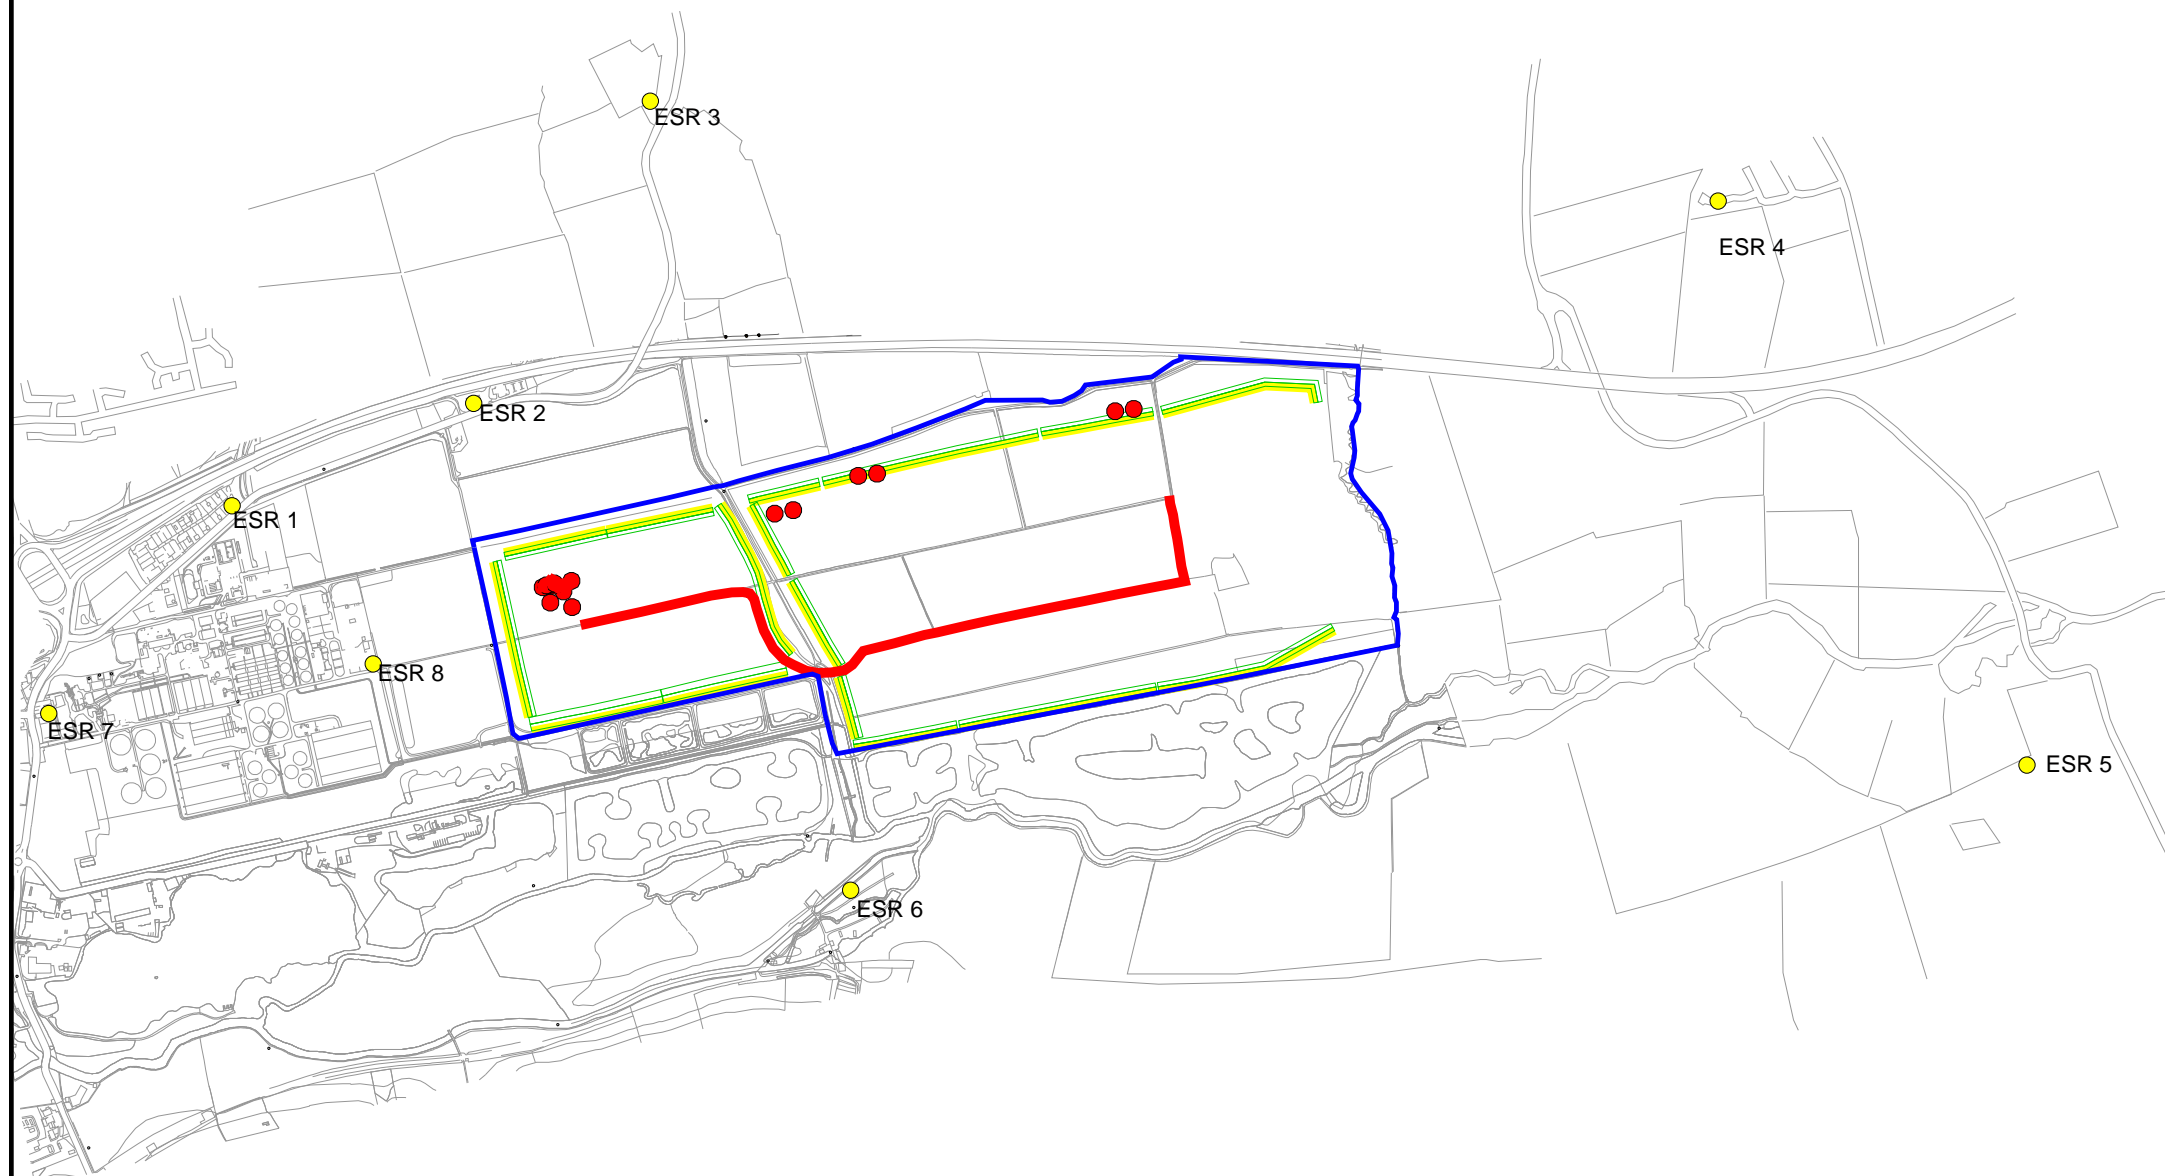

P0					
----	--	--	--	--	--

REVISION	DETAILS	DATE	DRAWN	CHK'D	APP'D
----------	---------	------	-------	-------	-------

CLIENT:  
**Peter Brett Associates**

PROJECT:  
**Great Billing**

DRAWING TITLE:  
**Year 11 Extraction Phase 8,  
Restoration Phase 6, 7**

DRG No. <b>Figure 9.17</b>	SCALE <b>1:16500</b>	DATE <b>13/12/2016</b>
-------------------------------	-------------------------	---------------------------


DRAWN BY <b>GH</b>	CHECKED BY	APPROVED BY
-----------------------	------------	-------------

<input type="checkbox"/> STOKE-ON-TRENT (HEAD OFFICE) TEL 0845 111 7777	<input type="checkbox"/> CARDIFF TEL 029 2072 9191
<input type="checkbox"/> NEWCASTLE UPON TYNE TEL 0191 232 0943	<input checked="" type="checkbox"/> LEIGH TEL 01942 260101
<input type="checkbox"/> WEST BROMMICH TEL 0121 560 0909	<input type="checkbox"/> SHEFFIELD TEL 0114 245 6244
<input type="checkbox"/> LONDON TEL 020 7287 2872	<input type="checkbox"/> EDINBURGH TEL 0131 555 3311
	<input type="checkbox"/> TAUNTON TEL 01823 703100



**Signs and symbols**

- Point receiver
- Study Area
- Point source
- Line source
- Bund

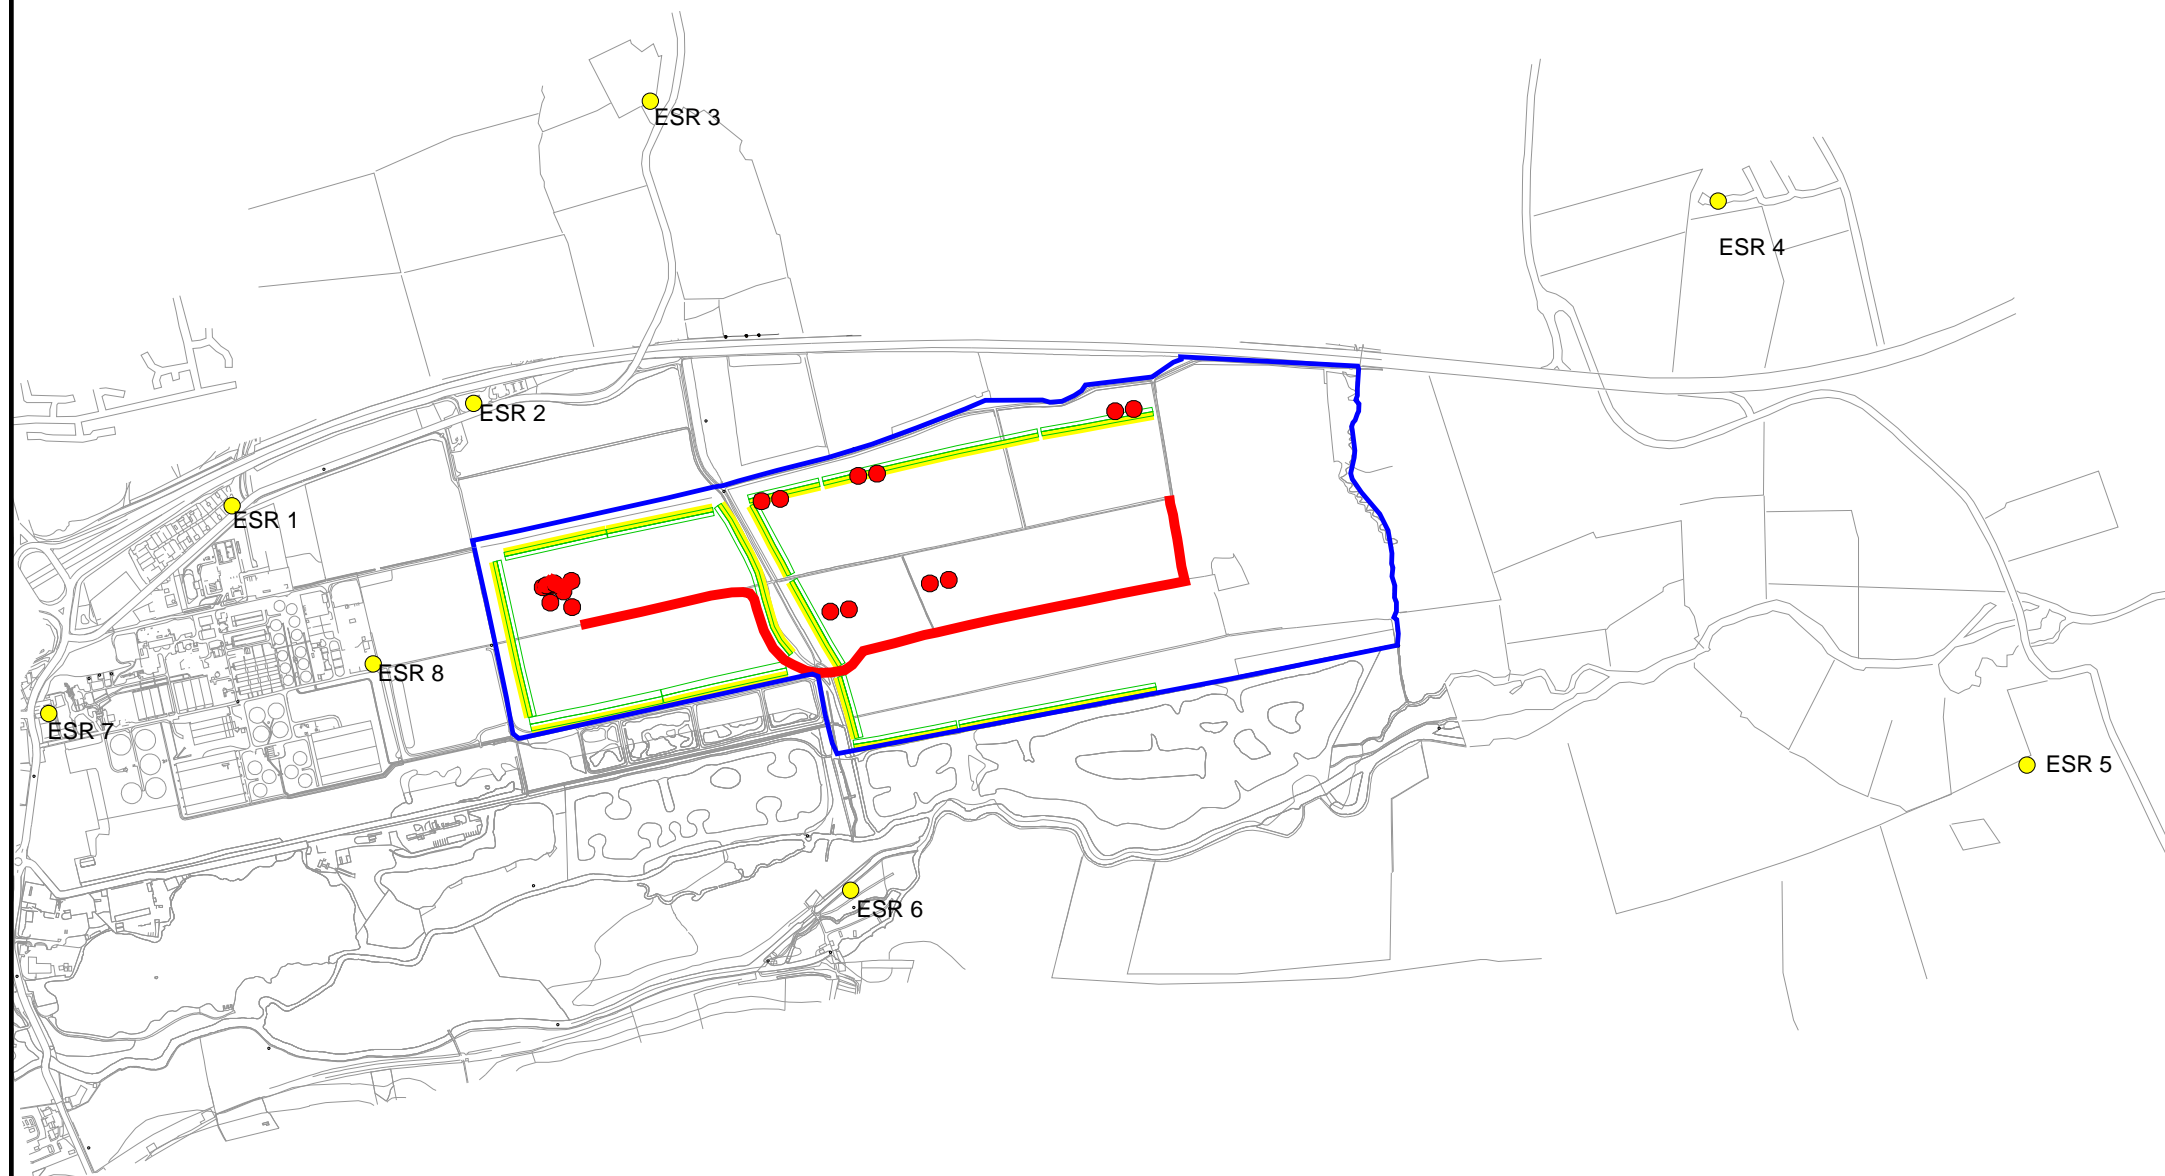

P0					
----	--	--	--	--	--

REVISION	DETAILS	DATE	DRAWN	CHK'D	APP'D
----------	---------	------	-------	-------	-------

CLIENT:  
**Peter Brett Associates**

PROJECT:  
**Great Billing**

DRAWING TITLE:  
**Year 14 Extraction Phase 10,  
Restoration Phase 6, 7, 8, 9**

DRG No. <b>Figure 9.18</b>	SCALE <b>1:16500</b>	DATE <b>13/12/2016</b>
-------------------------------	-------------------------	---------------------------


DRAWN BY <b>GH</b>	CHECKED BY	APPROVED BY
-----------------------	------------	-------------

<input type="checkbox"/> STOKE-ON-TRENT (HEAD OFFICE) TEL 0845 111 7777	<input type="checkbox"/> CARDIFF TEL 029 2072 9191
<input type="checkbox"/> NEWCASTLE UPON TYNE TEL 0191 232 0943	<input checked="" type="checkbox"/> LEIGH TEL 01942 260101
<input type="checkbox"/> WEST BROMMICH TEL 0121 560 0909	<input type="checkbox"/> SHEFFIELD TEL 0114 245 6244
<input type="checkbox"/> LONDON TEL 020 7287 2872	<input type="checkbox"/> EDINBURGH TEL 0131 555 3311
	<input type="checkbox"/> TAUNTON TEL 01823 703100



**Signs and symbols**

- Point receiver
- Study Area
- Point source
- Line source
- Bund

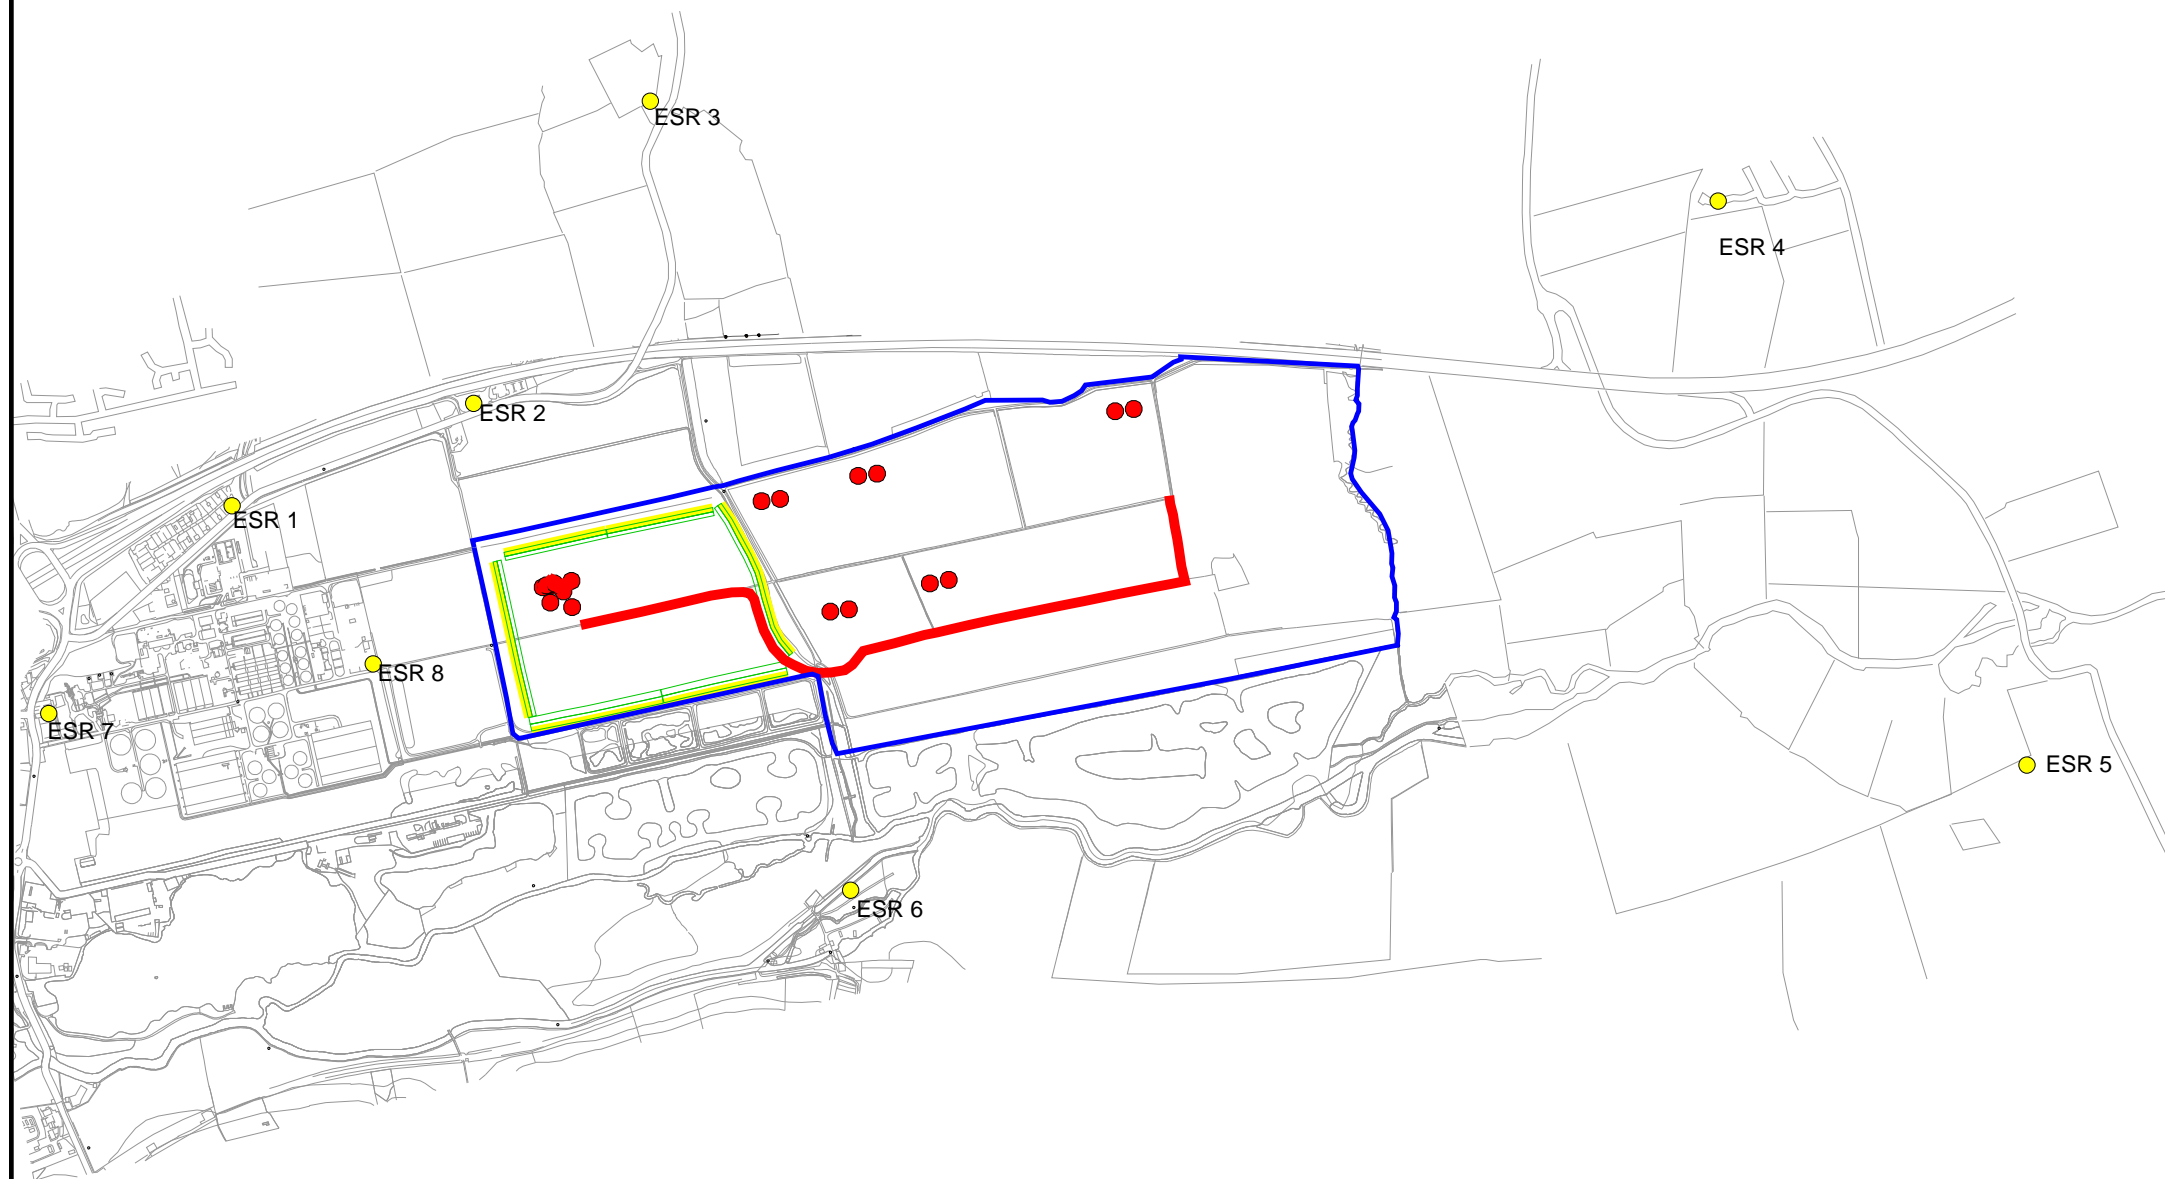

P0					
----	--	--	--	--	--

REVISION	DETAILS	DATE	DRAWN	CHK'D	APP'D
----------	---------	------	-------	-------	-------

CLIENT:  
**Peter Brett Associates**

PROJECT:  
**Great Billing**

DRAWING TITLE:  
**Year 14 Extraction Phase 10,  
Restoration Phase 6, 7, 8, 9 No Bund**

DRG No. <b>Figure 9.19</b>	SCALE <b>1:16500</b>	DATE <b>13/12/2016</b>
-------------------------------	-------------------------	---------------------------

DRAWN BY <b>GH</b>	CHECKED BY	APPROVED BY
-----------------------	------------	-------------

<input type="checkbox"/> STOKE-ON-TRENT (HEAD OFFICE) TEL 0845 111 7777	<input type="checkbox"/> CARDIFF TEL 029 2072 9191
<input type="checkbox"/> NEWCASTLE UPON TYNE TEL 0191 232 0943	<input checked="" type="checkbox"/> LEIGH TEL 01942 260101
<input type="checkbox"/> WEST BROMMICH TEL 0121 560 0909	<input type="checkbox"/> SHEFFIELD TEL 0114 245 6244
<input type="checkbox"/> LONDON TEL 020 7287 2872	<input type="checkbox"/> EDINBURGH TEL 0131 555 3311
	<input type="checkbox"/> TAUNTON TEL 01823 703100

