


Drainage 54 Caswell Road



Miswa Chemicals Ltd.,
54 Caswell Road,
Brackmills,
Northampton.
NN4 7PW

CRR00240A10
Inspection Date 6.10.11

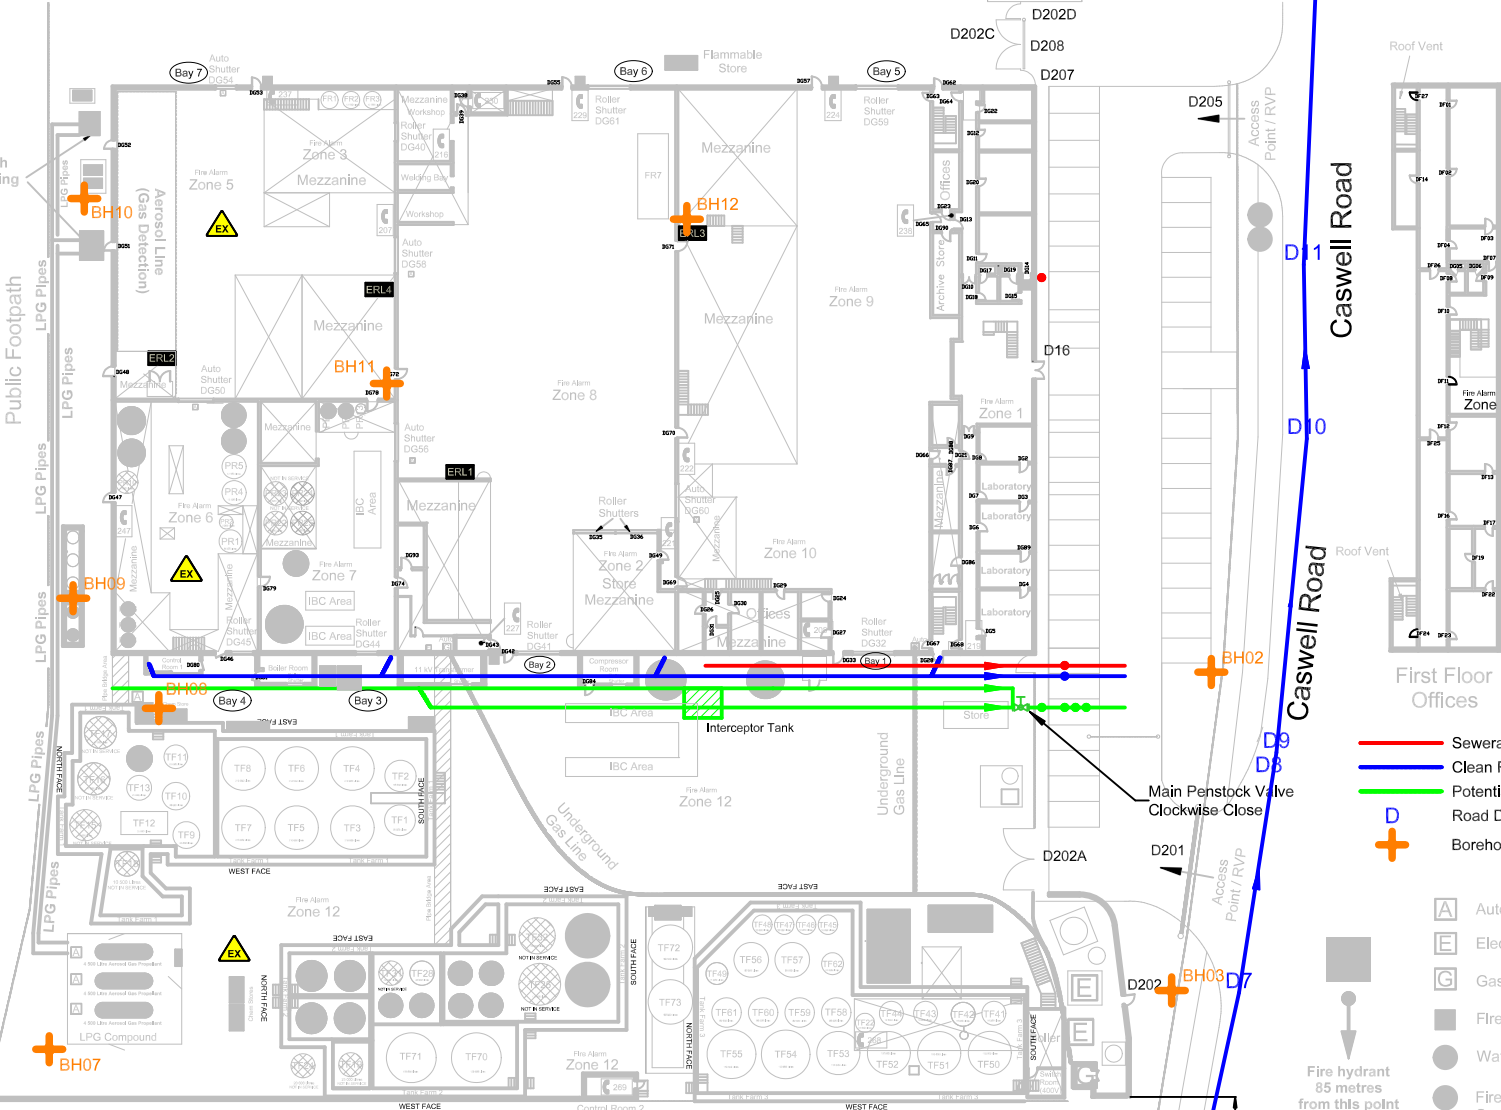

- Sewerage
- Clean Roof Water
- Potentially Contaminated Water
- + Road Drain
- + Borehole

- A Automatic Isolation
- E Electricity Isolation - Cut Off
- G Gas Isolation - Cut Off
- Fire Alarm Panel
- Water Mains Supply
- Fire Mains Supply

MD17007

| REV. | DATE | BRIEF DESCRIPTION OF CHANGES | |
|------|------------|--|----|
| A | 11-12-2018 | Flammable Colouration Removed From TF9 and TF18. | NR |
| B | 19-09-2019 | Road Drains Added. | NR |
| C | 19-12-2019 | Addition of boreholes & road drain lines. | BW |

| MISWA CHEMICALS LTD. | |
|----------------------|---|
| Title | Drainage 54 Caswell Road - No. 9 Emergency Response Drawing |
| Dwg. No. | MD17007 |
| Date | 22-11-2018 |
| Project | Final |
| Customer | Drawn by: Nigel Rowley |

Approx. 8 metres to Road Drain D12

Approx. 8 metres to Road Drain

