


BERP Project Site Drawing

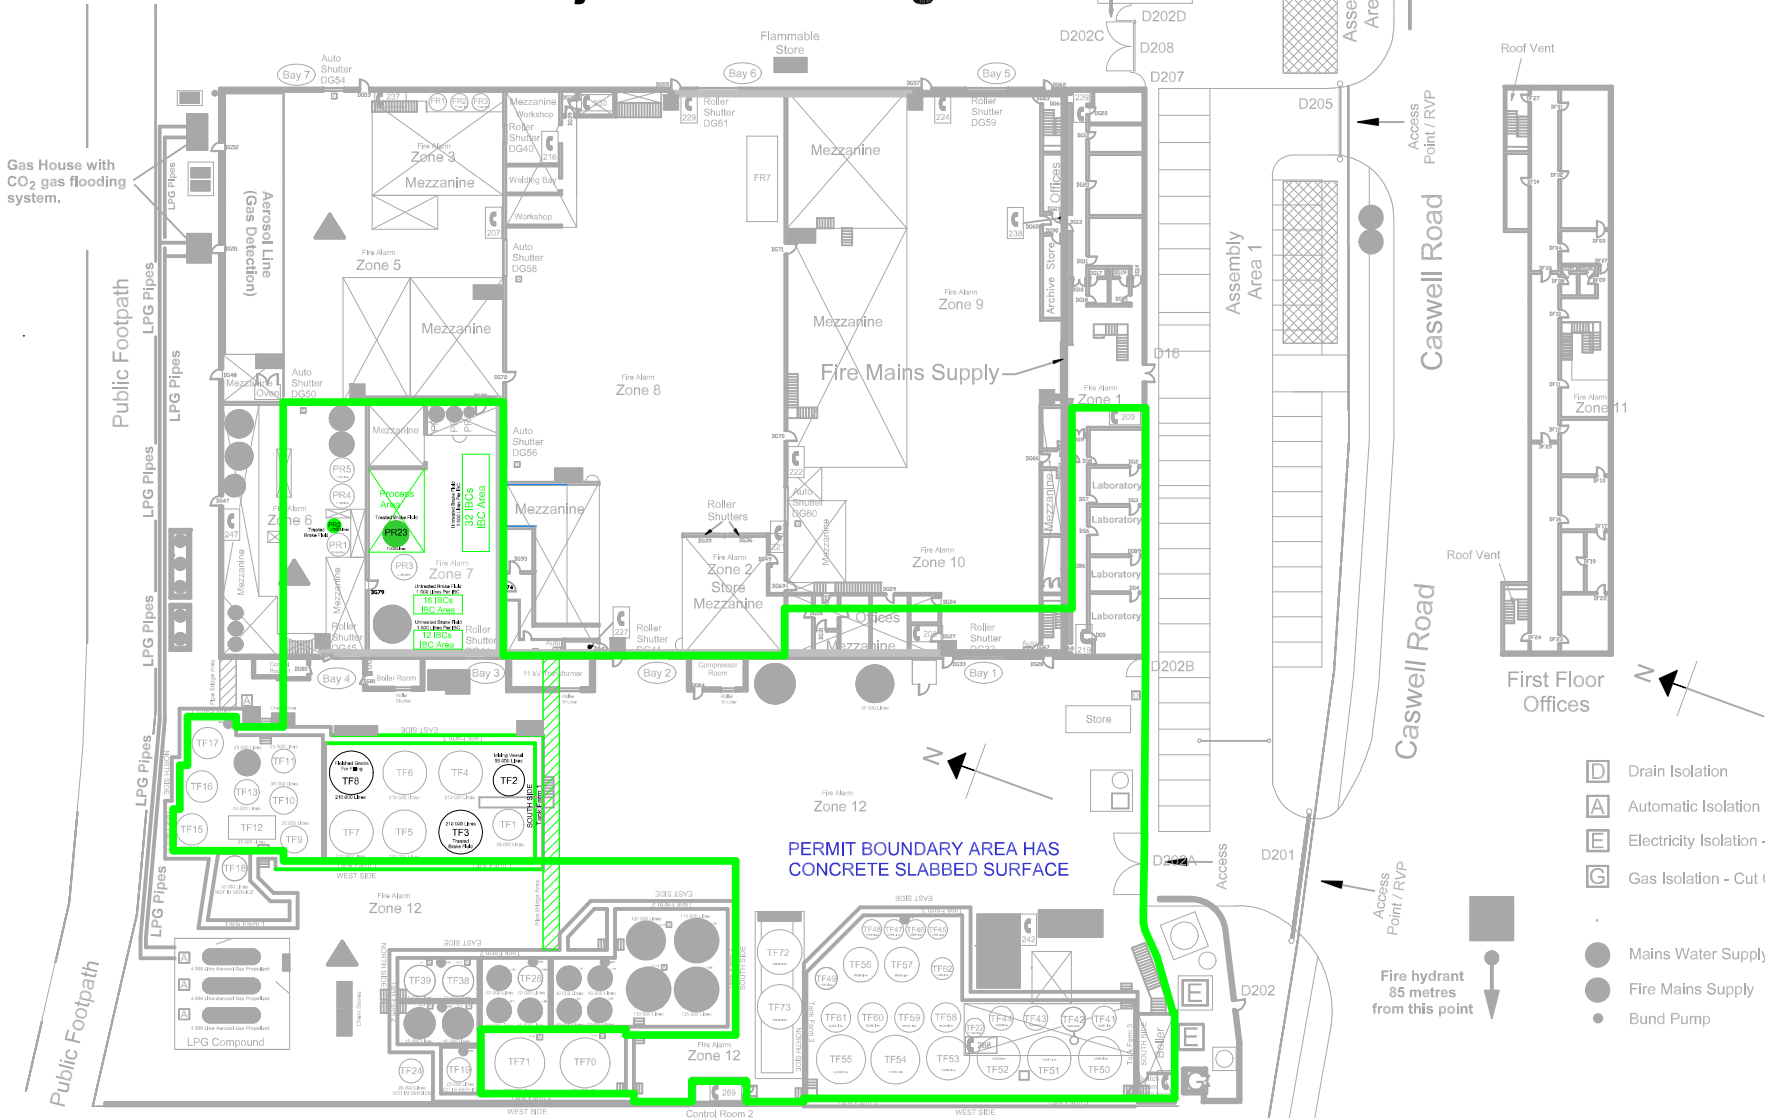

MD22024

REV.	DATE	BRIEF DESCRIPTION OF CHANGES		MISWA CHEMICALS LTD.	
A	26-10-2023	Permit Boundary And Text Added.	NR	Title	BERP Project Site Drawing
B	30-10-2023	IBC Details & PR23 Added. TF5 & PR3 Deashed.	NR	Dwg.No.	MD22024
				Date	14-12-2022
				Project	Finish
				Customer	Dre.by Nigal Rowley