


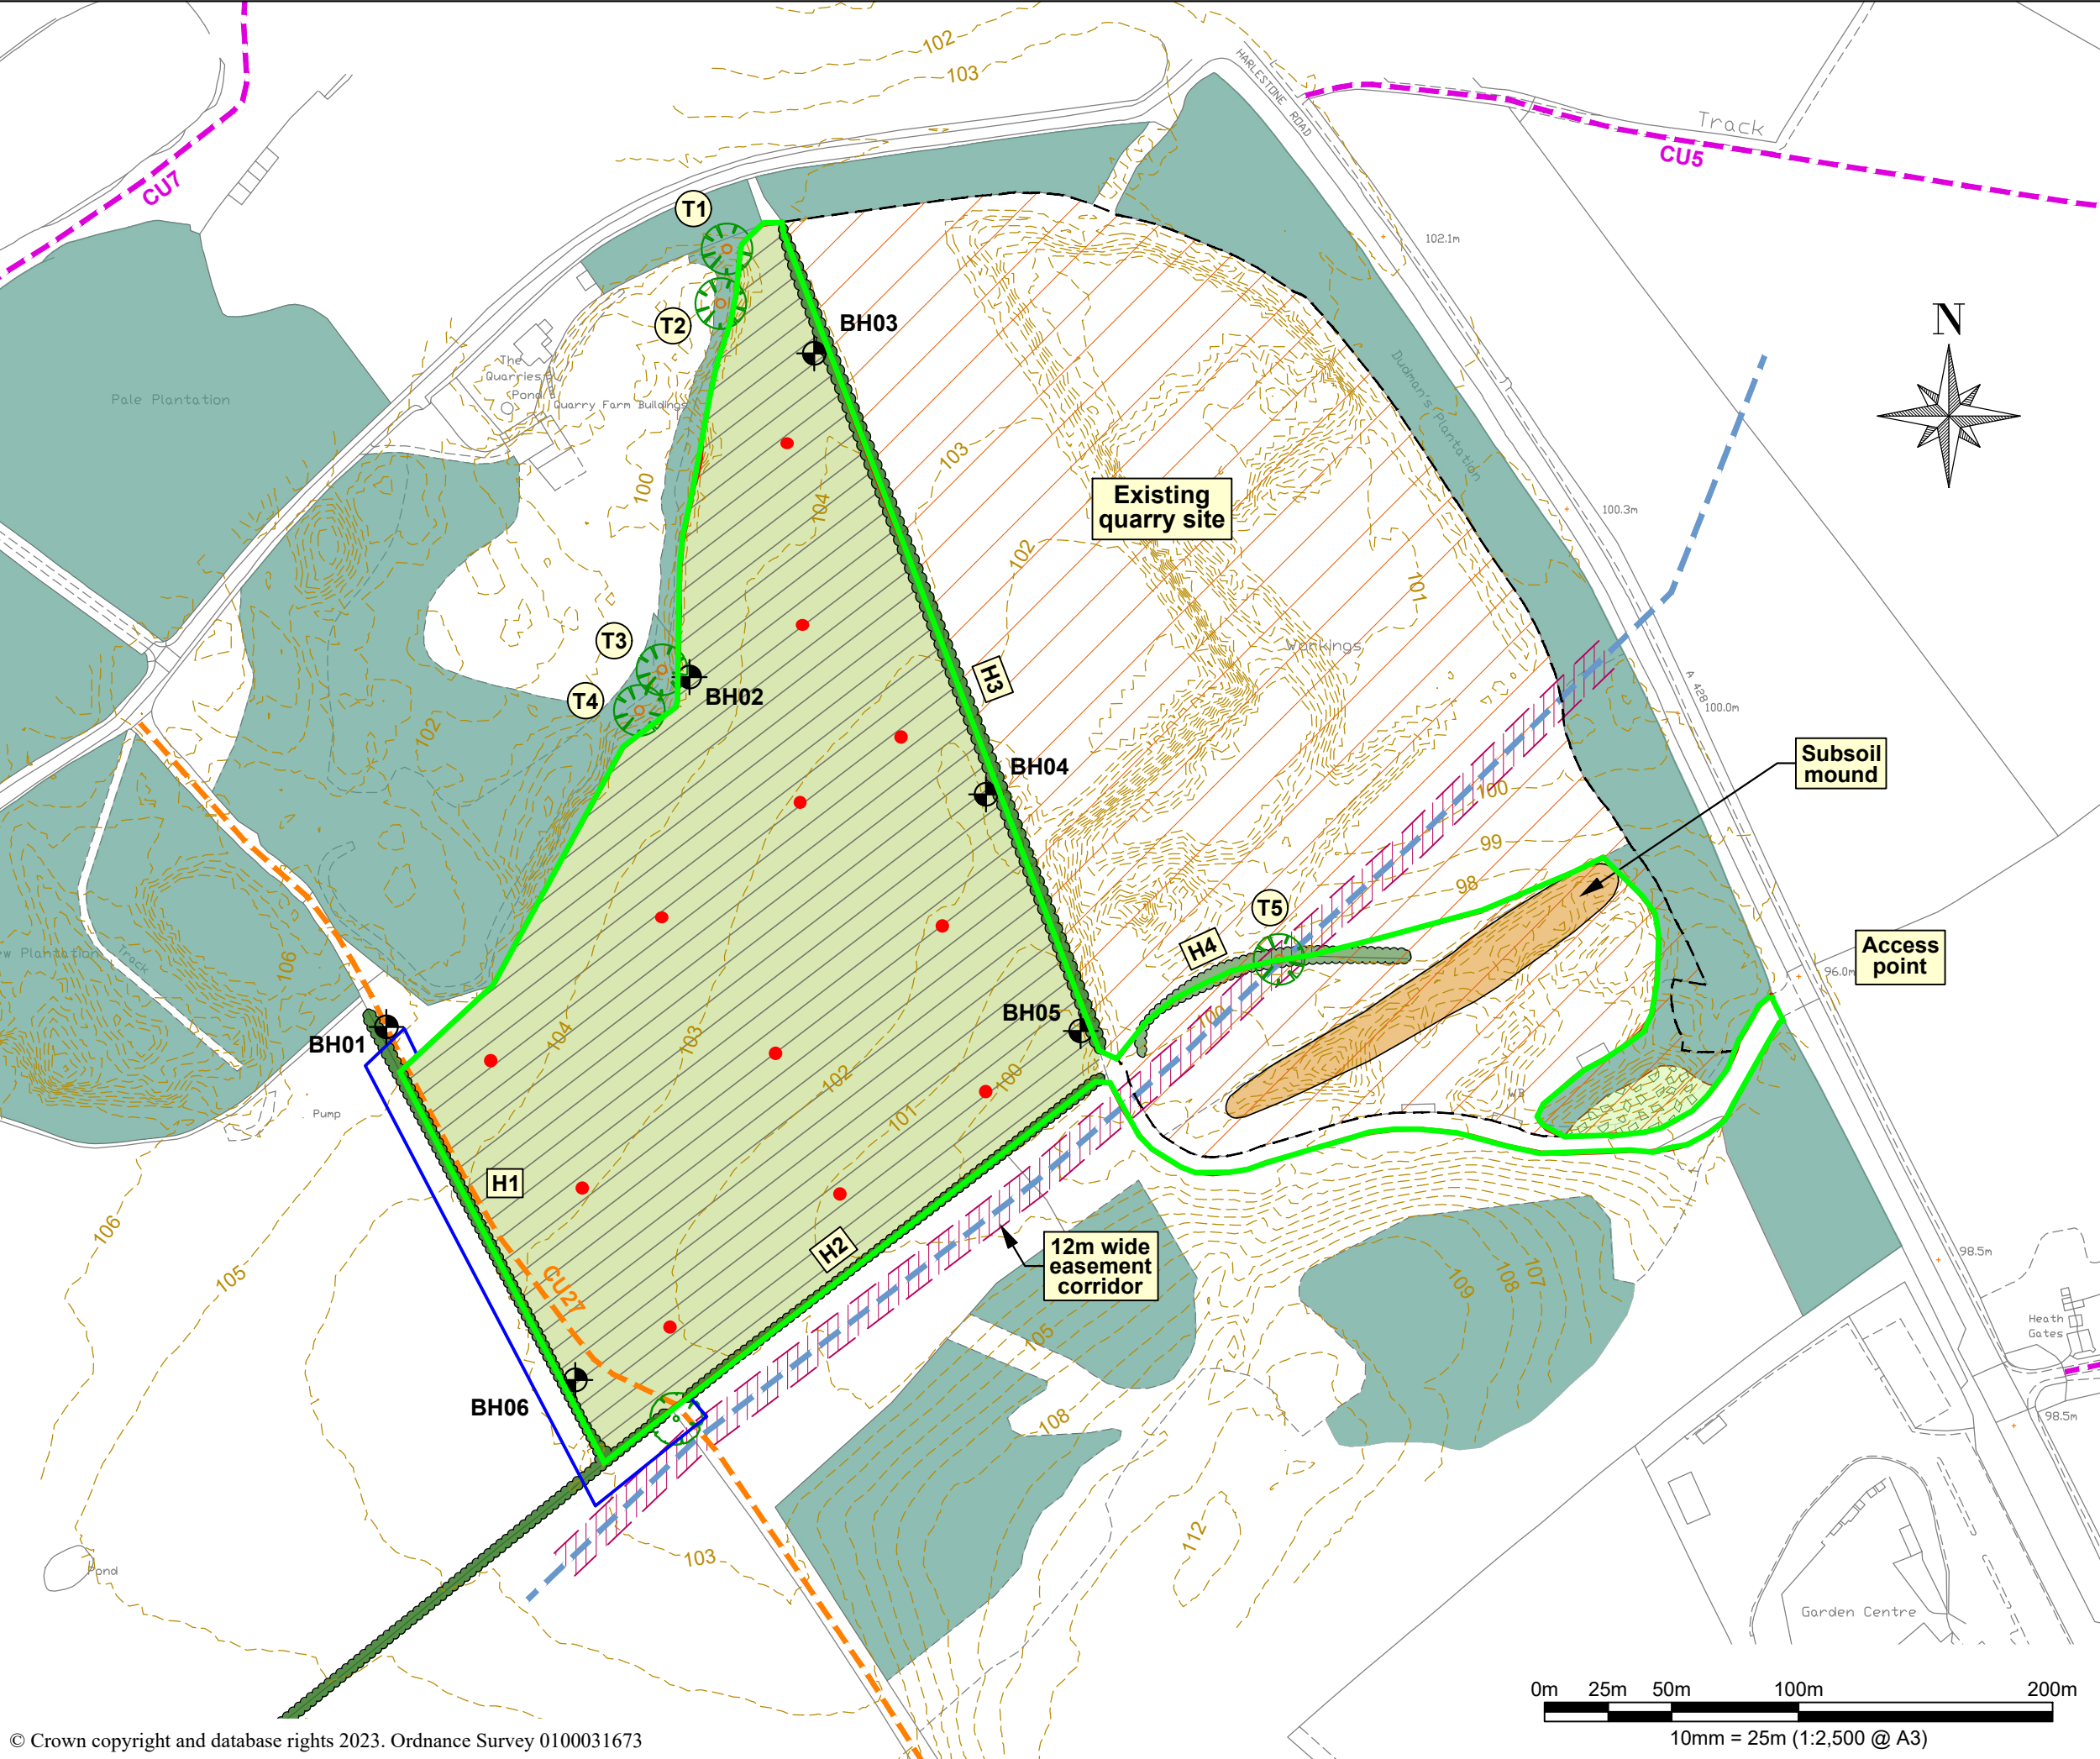

- Application boundary
- Other land under the applicant's control
- Existing contours
- Public footpath
- Public bridleway
- High pressure gas main
- Woodland
- Grassland with scrub
- Arable
- Hedgerow
- Low bat potential tree
- Borehole
- In Waste Boreholes

Rev	Date	Description
-----	------	-------------

MICK GEORGE
6 LANCASTER WAY
ERMINE BUSINESS PARK
HUNTINGDON
CAMBS
PE29 6XU
TEL: 01480 498099 FAX: 01480 498077
WWW.MICKGEORGE.CO.UK

Project
HARLESTONE QUARRY

Title
EXISTING FEATURES & PERMIT BOUNDARY

Drawn: AP	Approved: JG
Date: 05/06/2023	Scale: 1:2,500 @ A3
Drawing number H40/2/22/02	Paper size A3
	Rev. -

