


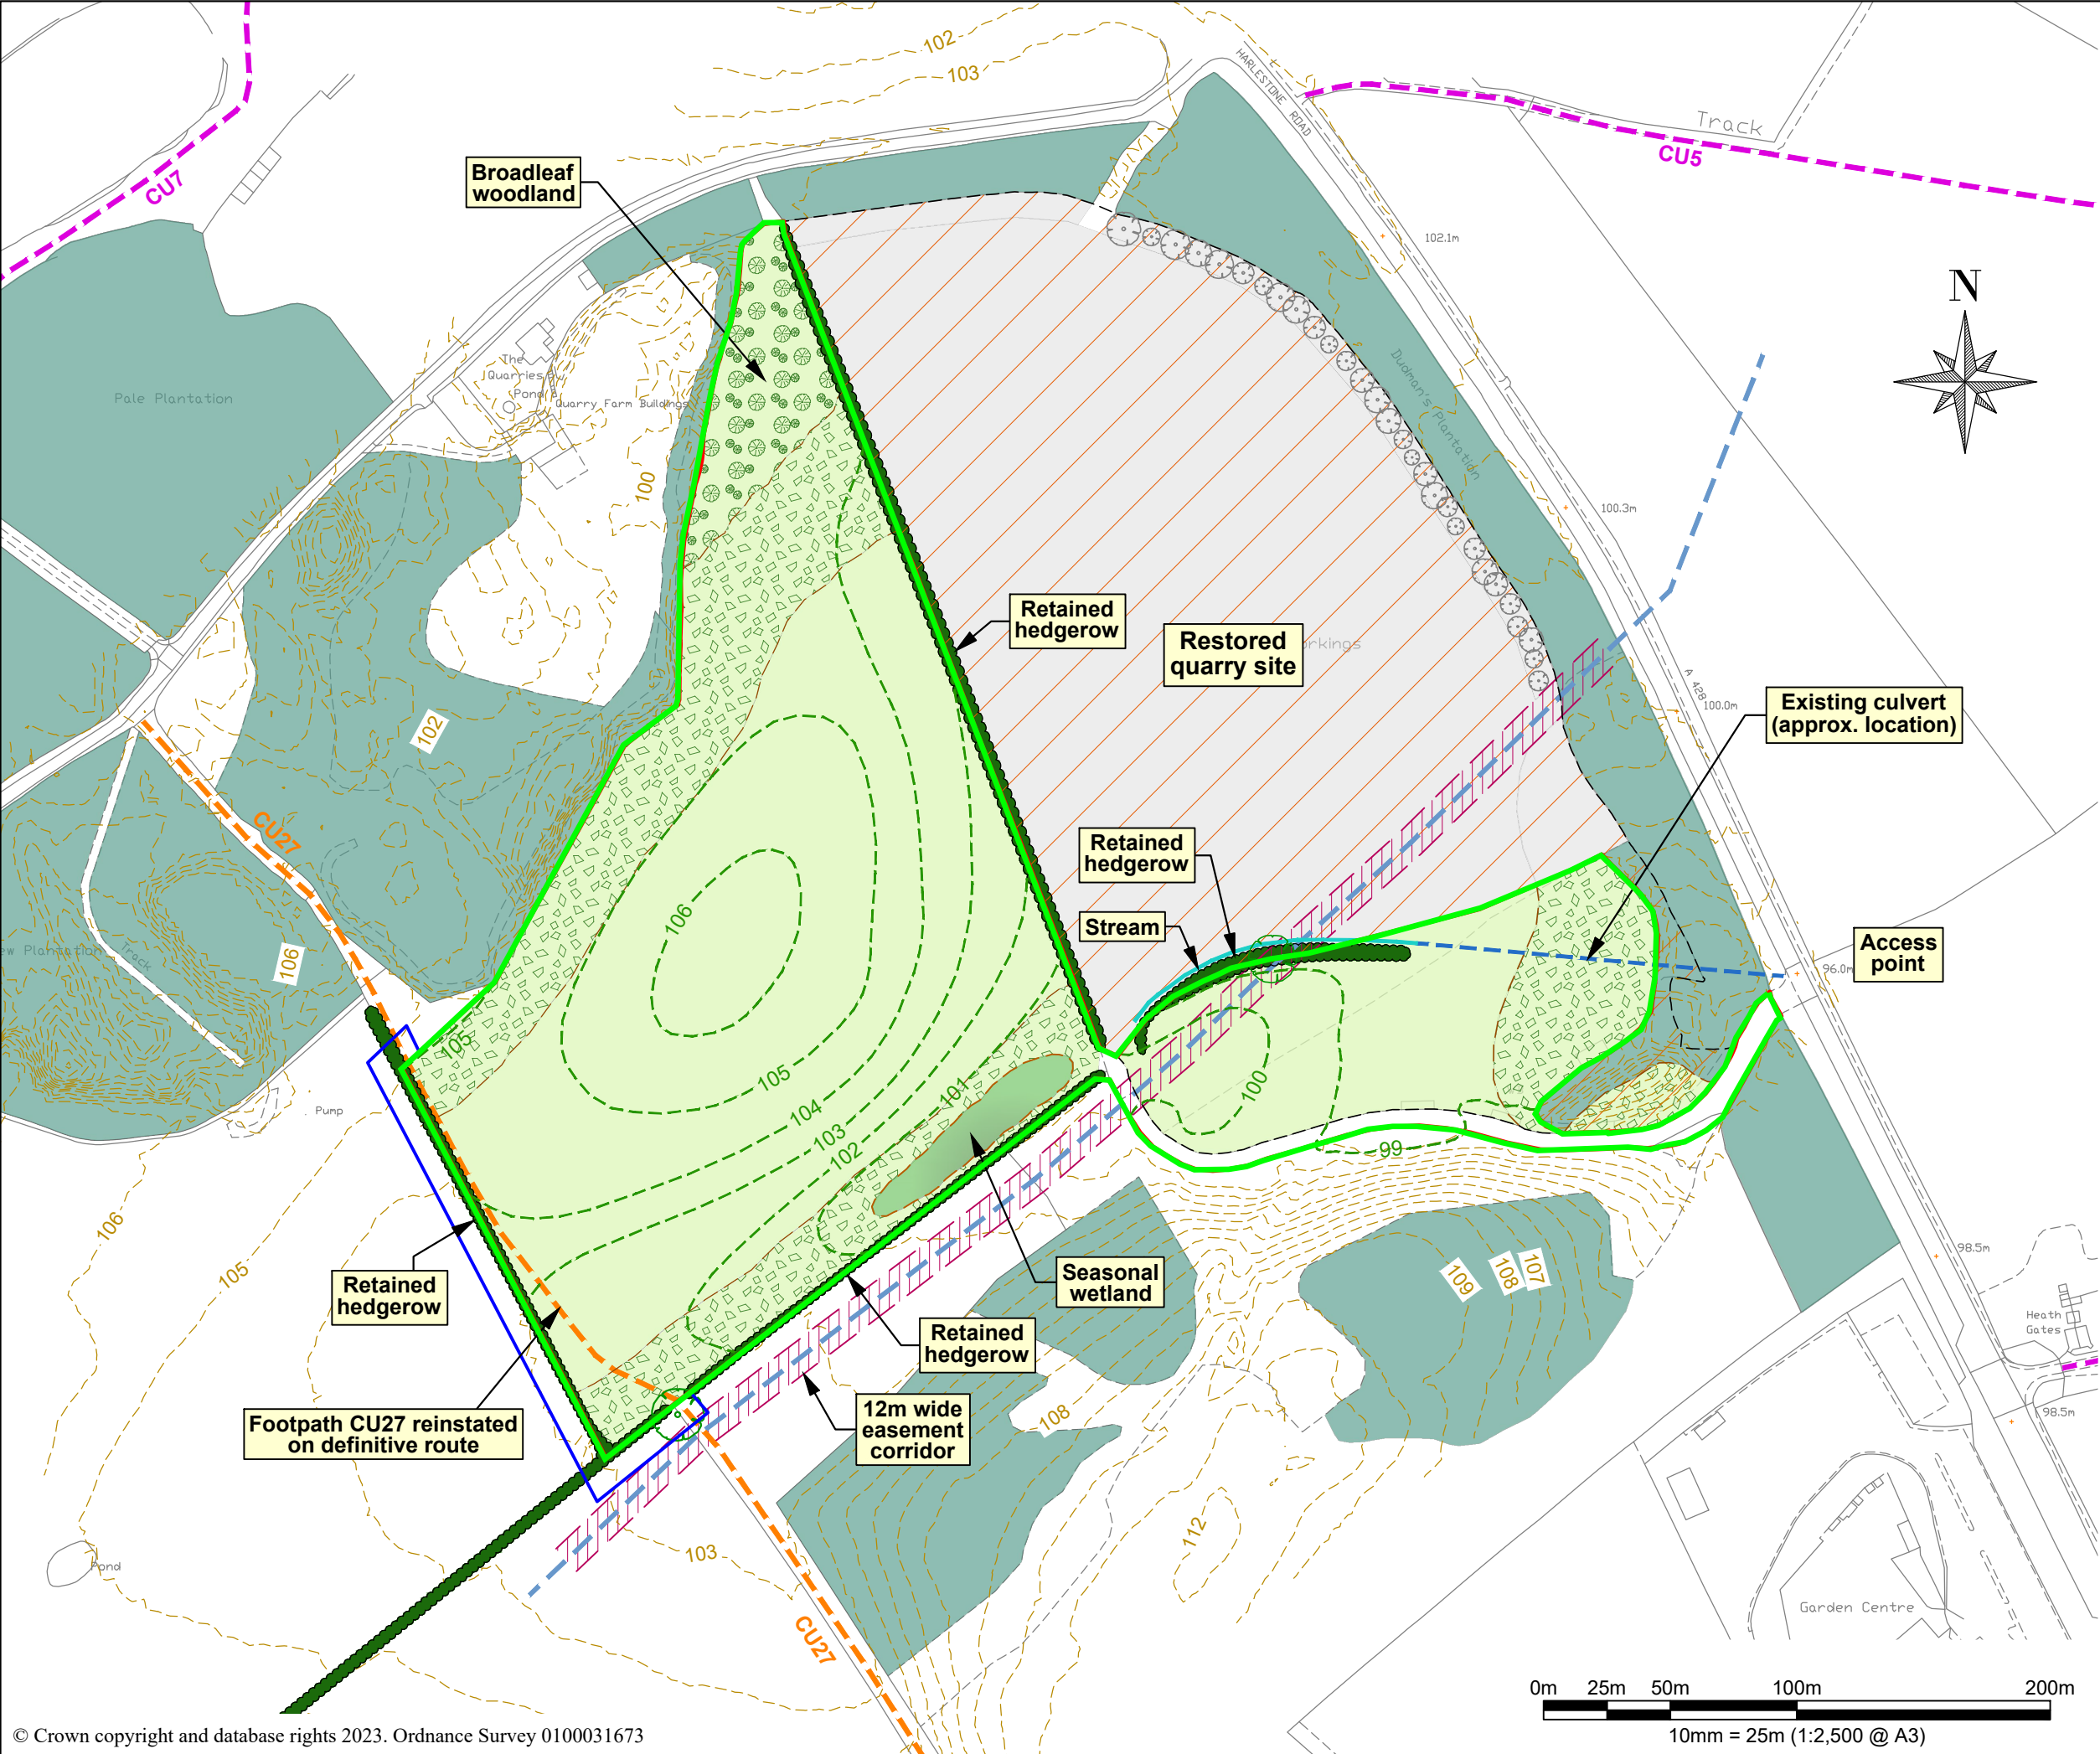

- Application boundary
- Other land under the applicant's control
- Existing contours
- Restoration contours
- Public footpath
- Public bridleway
- High pressure gas main
- Existing woodland
- Proposed broadleaf woodland
- Grassland with scrub
- Agricultural grassland

MICK GEORGE

6 LANCASTER WAY
ERMINE BUSINESS PARK
HUNTINGDON
CAMBS
PE29 6XU
TEL: 01480 498099 FAX: 01480 498077
WWW.MICKGEORGE.CO.UK

Project
HARLESTONE QUARRY

Title
RESTORATION PLAN

Drawn:	AP	Approved:	JG
Date:	05/06/2023	Scale:	1:2,500 @ A3
Drawing number	H40/2/22/04	Paper size	A3
		Rev.	-

