

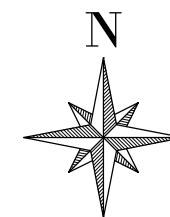
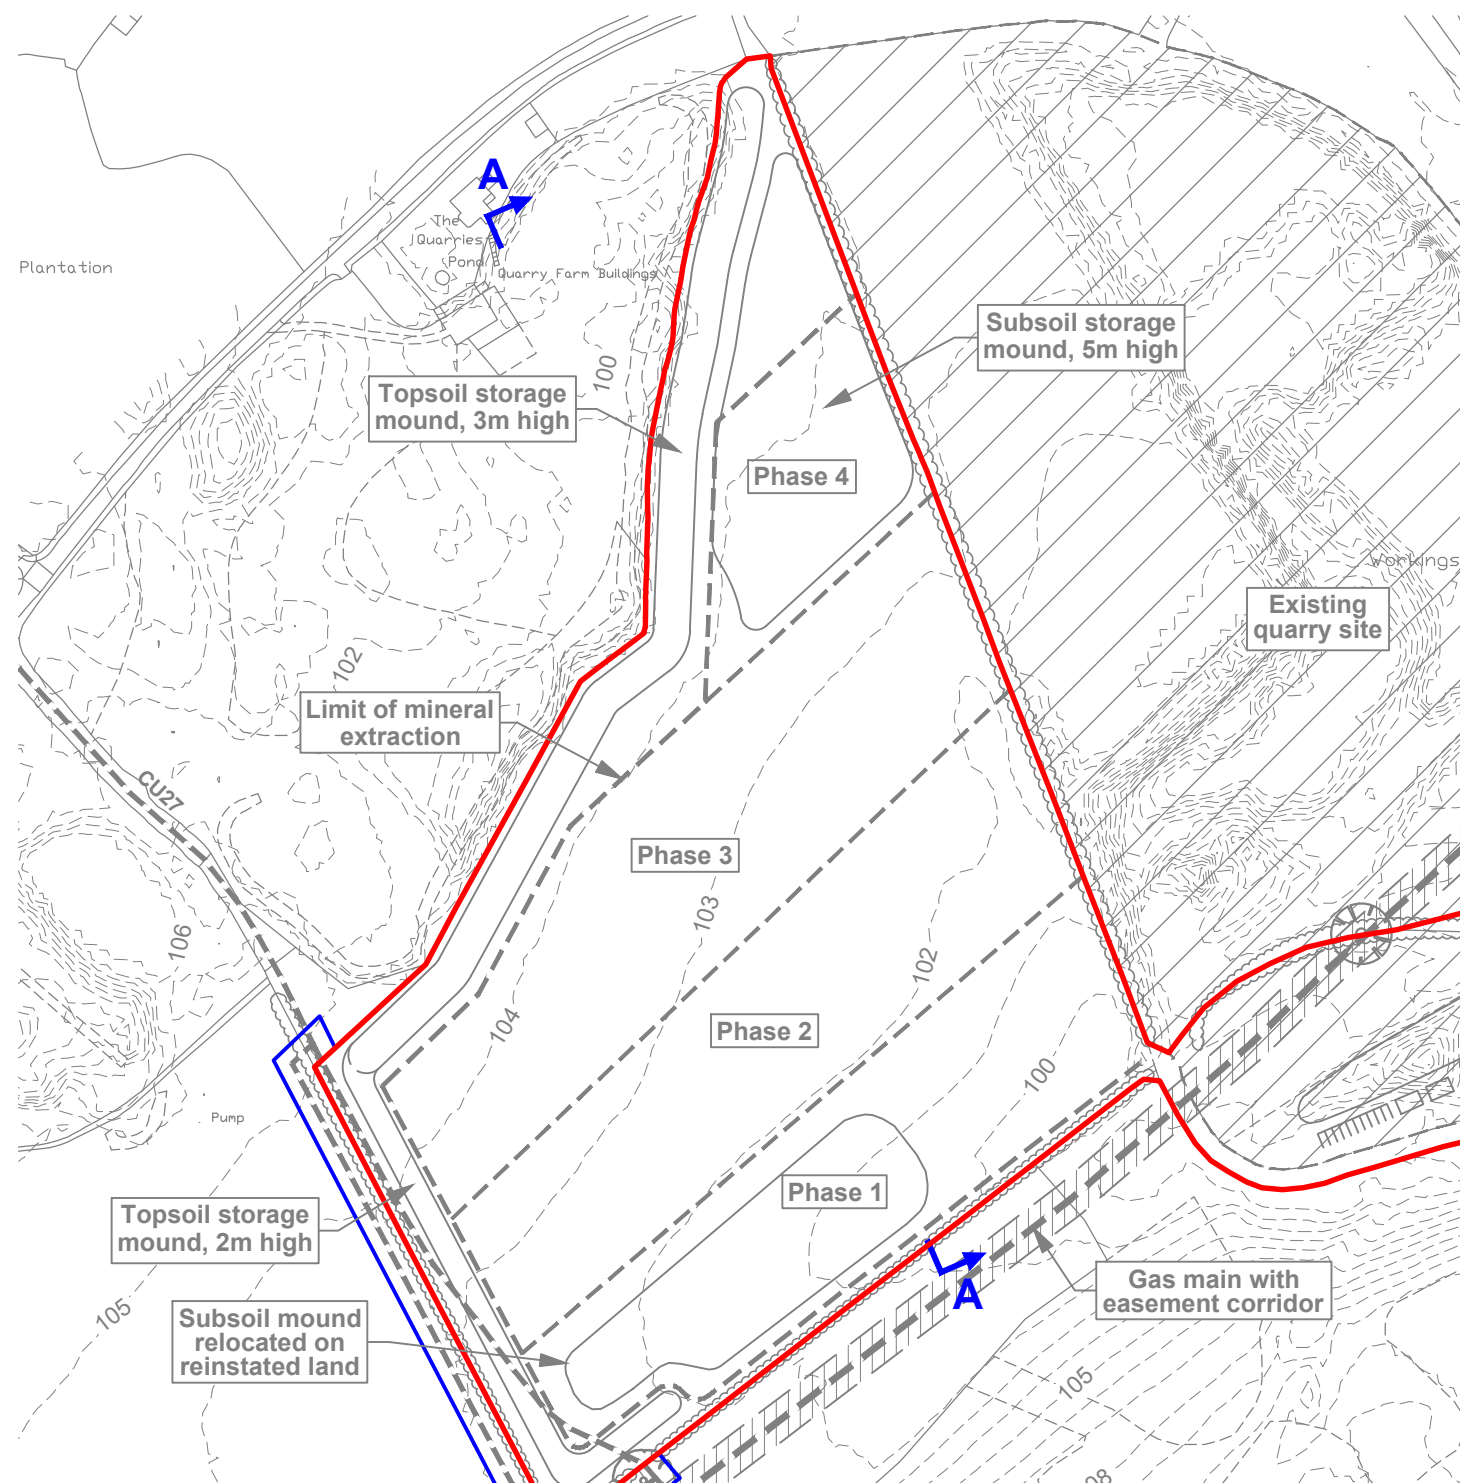


SECTION A-A

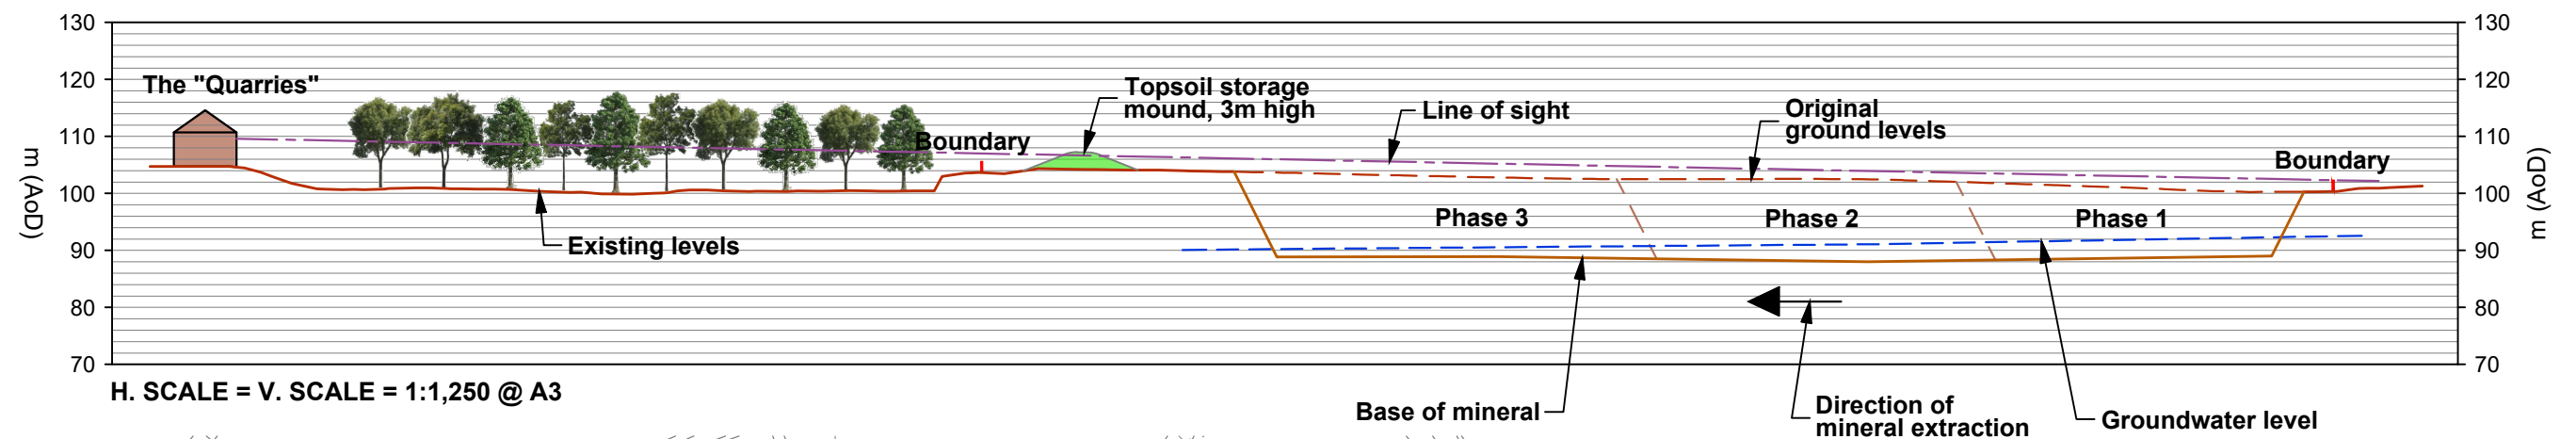

- Application boundary
- Other land under the applicant's control
- Existing contours

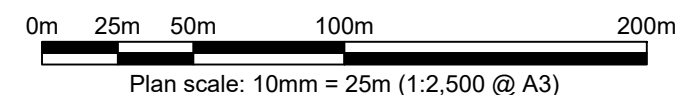

MICK GEORGE
6 LANCASTER WAY
ERMINE BUSINESS PARK
HUNTINGDON
CAMBS
PE29 6XU
TEL: 01480 498099 FAX: 01480 498077
WWW.MICKGEORGE.CO.UK

Project
HARLESTONE QUARRY

Title
CROSS SECTION

Drawn: AP	Approved: JG
Date: 05/06/2023	Scale: As shown
Drawing number H40/2/22/06	Paper size A3
	Rev. -