


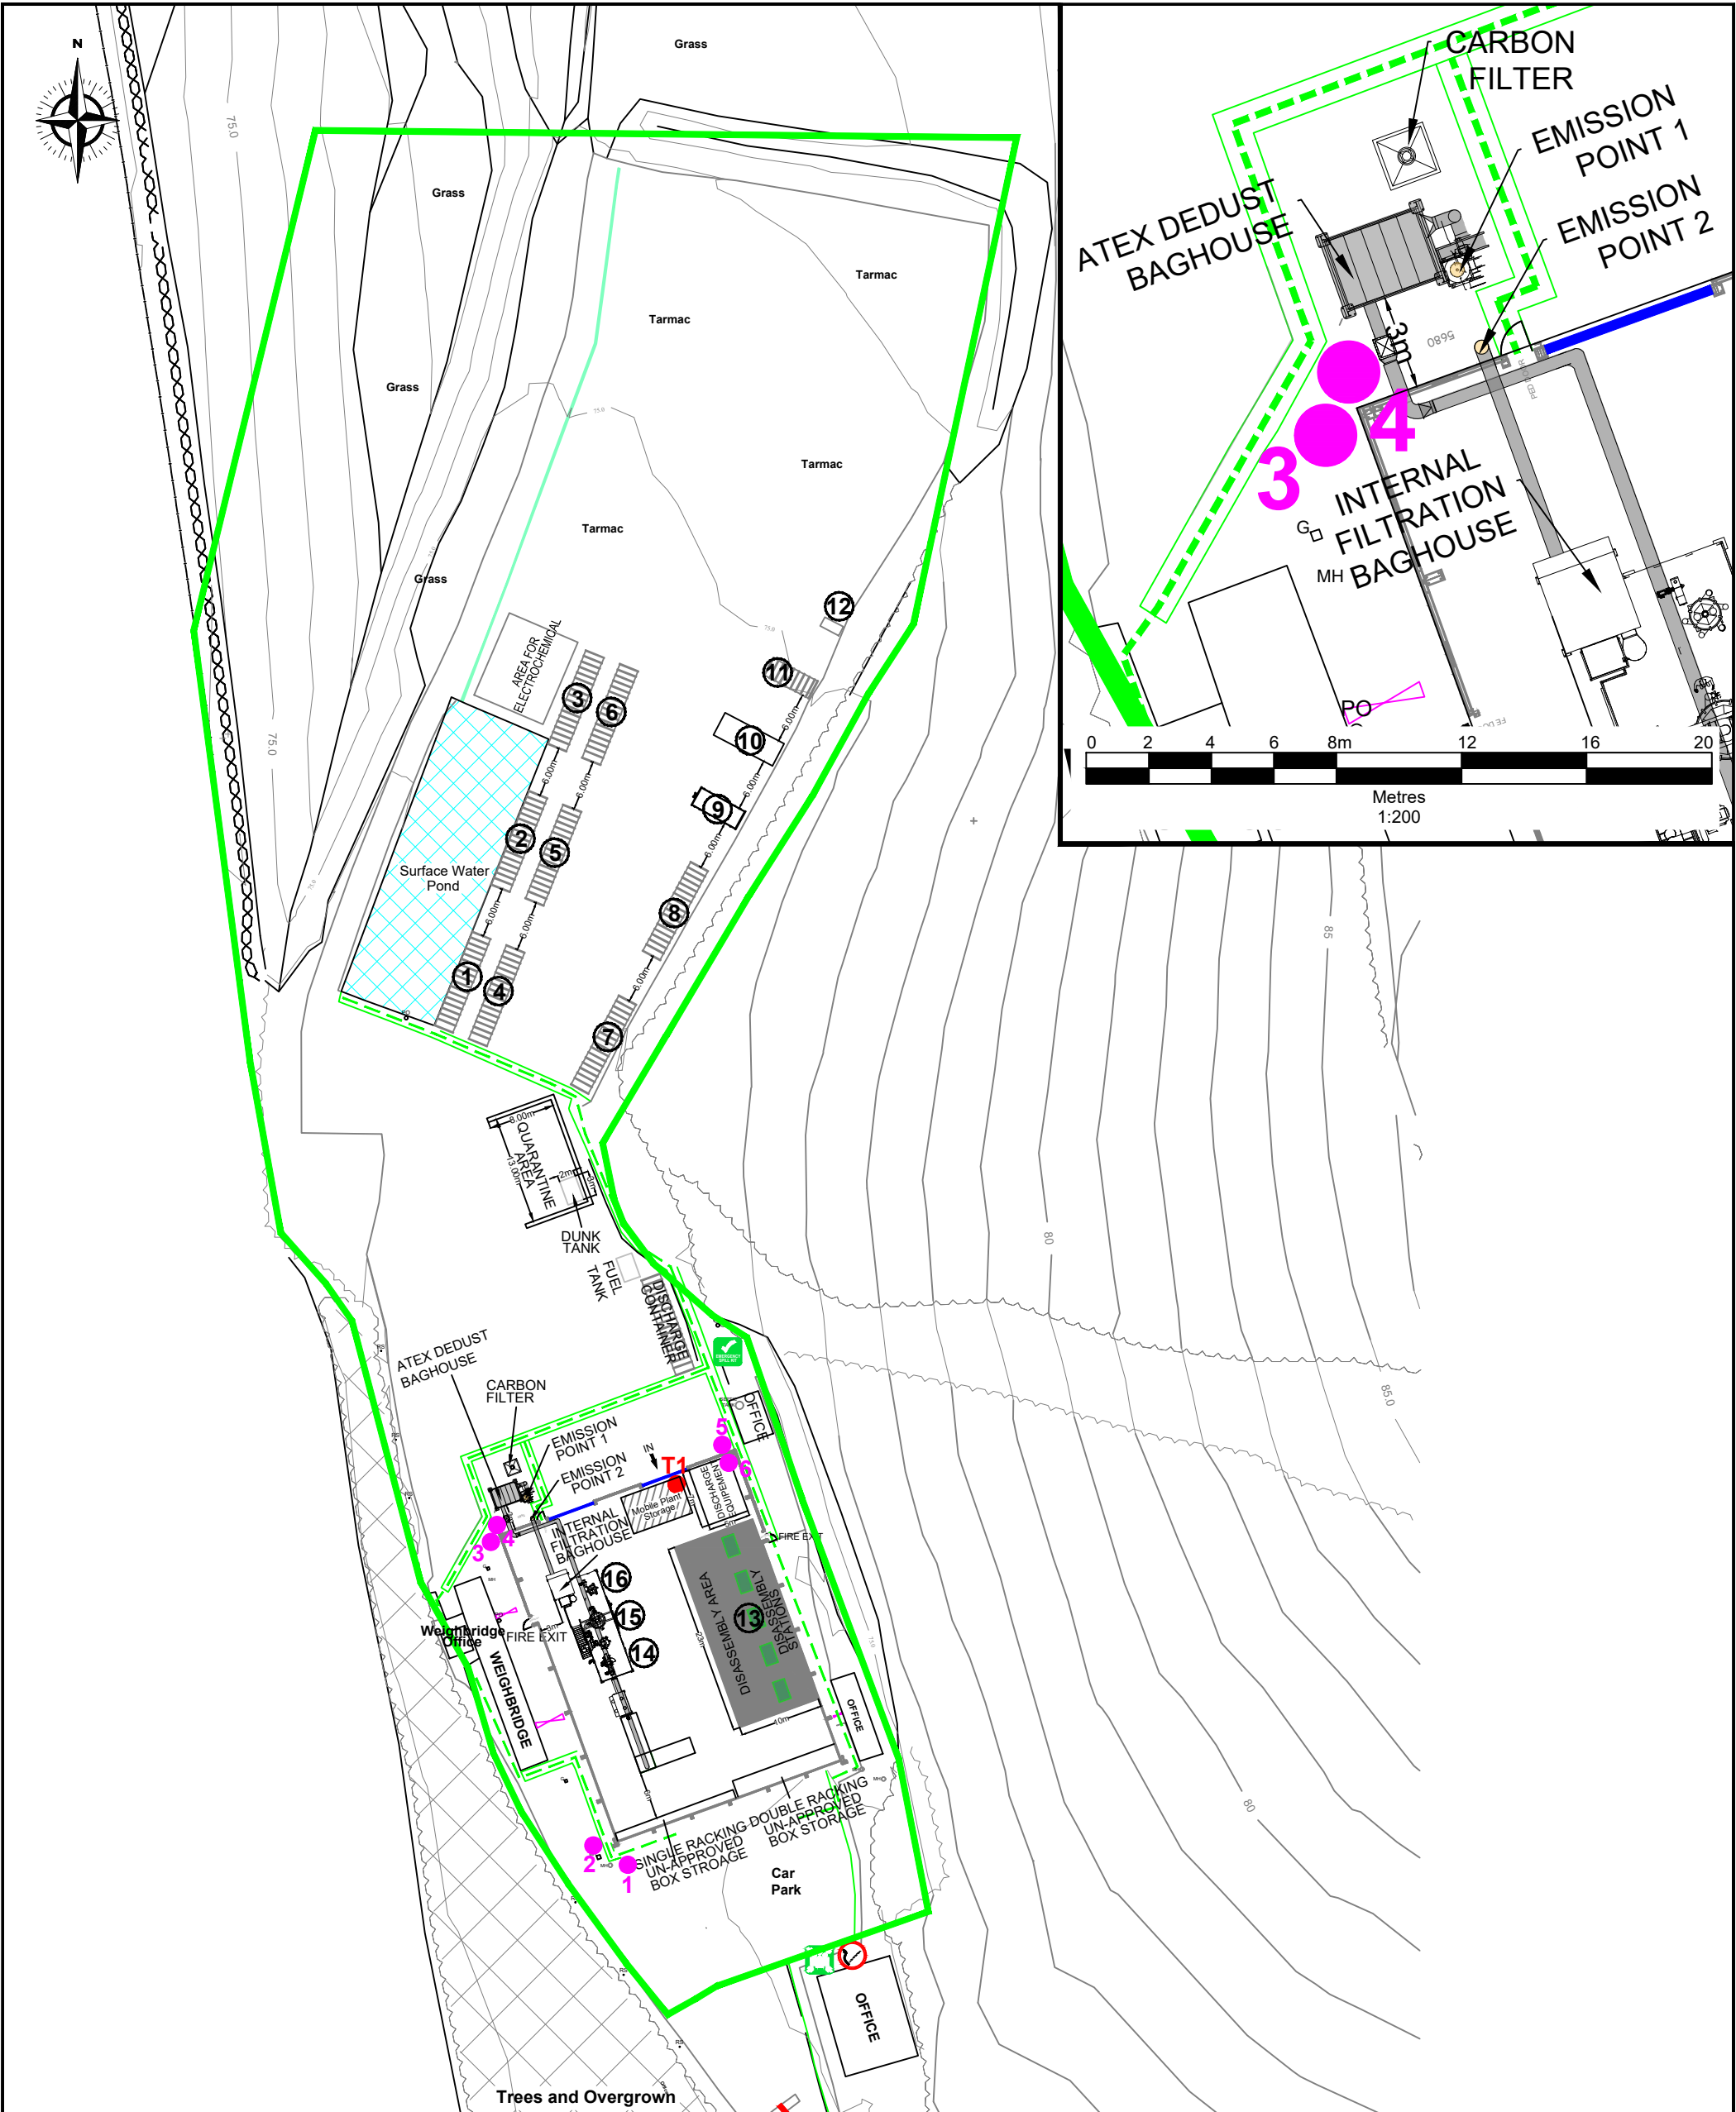

**Key**

- Permit Boundary
- CCTV
- Thermal Camera
- Safe Walkway
- Fire Assembly Point
- Smoking Area
- Spill Kit

0 10 20m 30 40 50

Metres  
1:750

|   |                                                  |                                     |                   |     |         |      |
|---|--------------------------------------------------|-------------------------------------|-------------------|-----|---------|------|
| <br><small>Darwen Resource Recovery Park, Lower Eccleshill Road, Darwen, BB3 0RP<br/>Tel: 01254 819700, Fax: 01254 819749, Email: richard.bisset@sita.co.uk</small> | Site<br>Sidegate Lane Battery Recycling Facility | Scale<br>1:750 @ A3                 | Drawn by<br>JA    | Rev | subject | date |
|   |                                                  | Date<br>June 2025                   |                   |     |         |      |
|   | Title<br>Proposed Site Layout                    | Drawing Ref<br>Sgl-LITH-LAY-0625-01 | Checked by<br>GGD |     |         |      |
|   |                                                  |                                     |                   |     |         |      |
|   |                                                  |                                     |                   |     |         |      |