


## Key / Notes

-  Approximate boundary of Environmental permit number EPR/LB3733AF
-  Hardstanding area in which inert and excavation waste transfer and treatment operations may be carried out
-  Storage area for imported and blended IBAA
-  Weighbridge and site offices
-  Site access road

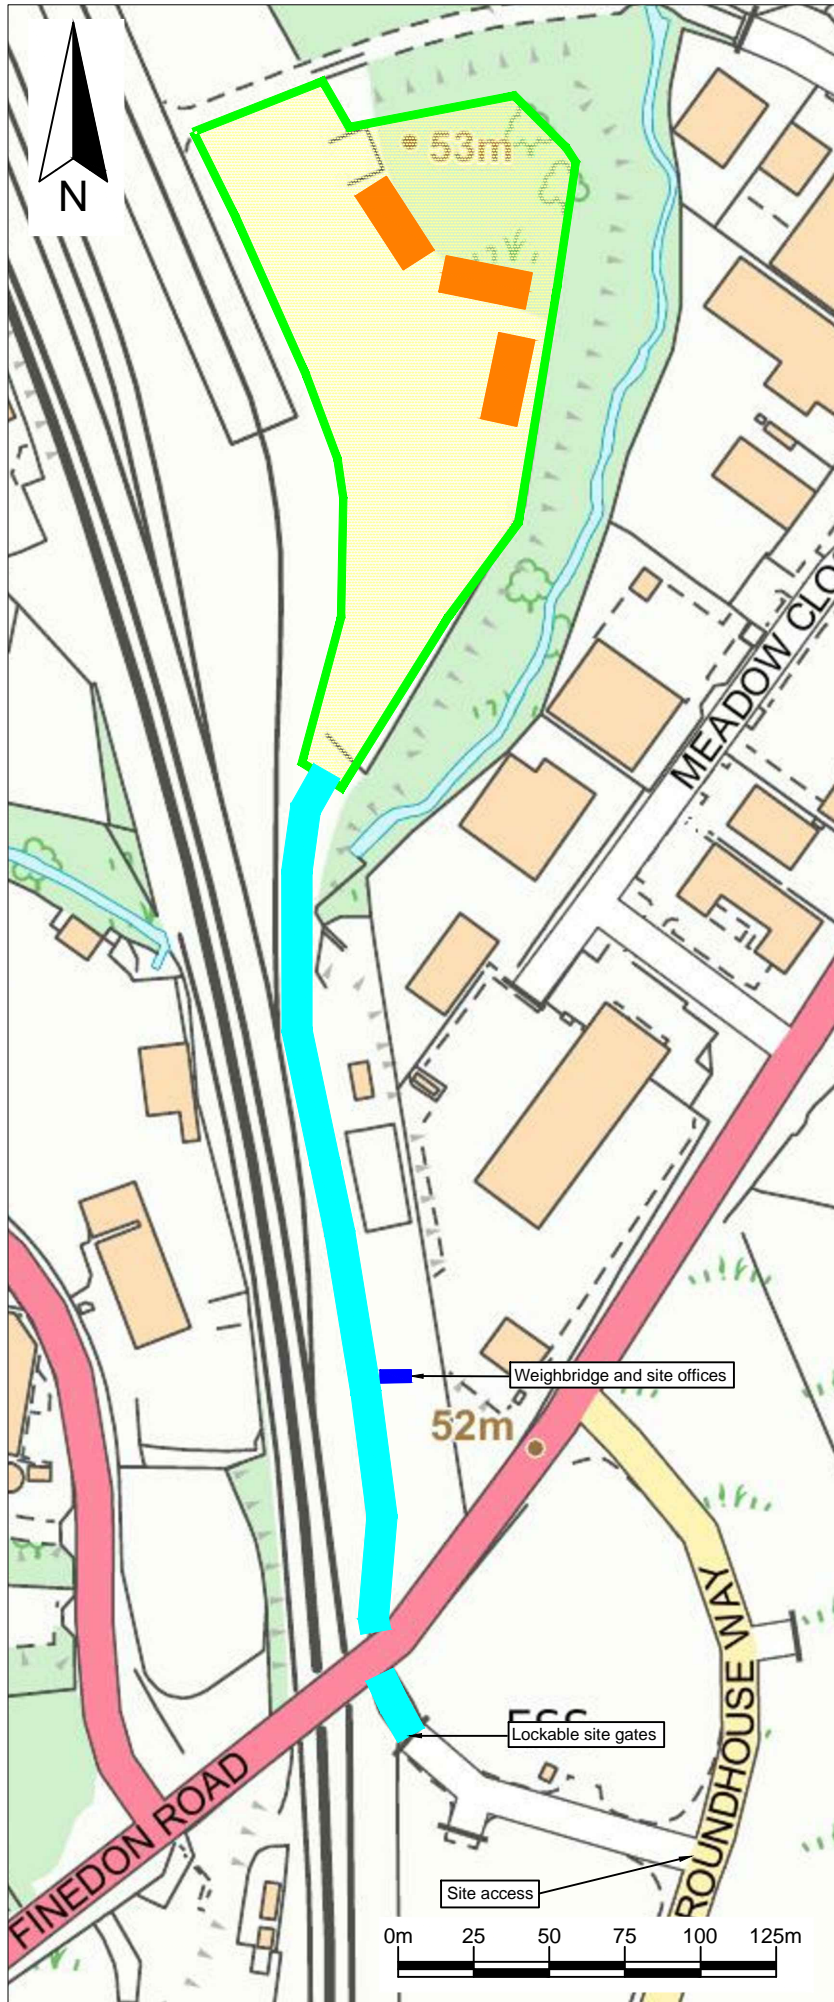

	Draft	KR	JAD	GT	10/08/23
Rev	Status	Drn	App	Chk	Date

Site WELLINGBOROUGH RAILHEAD

Client GRS (Roadstone) Limited

Title Site layout

DRAFT

Figure 2 Scale 1:2,500@A4

Drawing Ref GRS/WE/07-23/23857

Reproduced scale mapping by permission of Ordnance Survey on behalf of The Controller of His Majesty's Stationery Office. © Crown copyright 2023. All rights reserved. Licence number 100017818.