


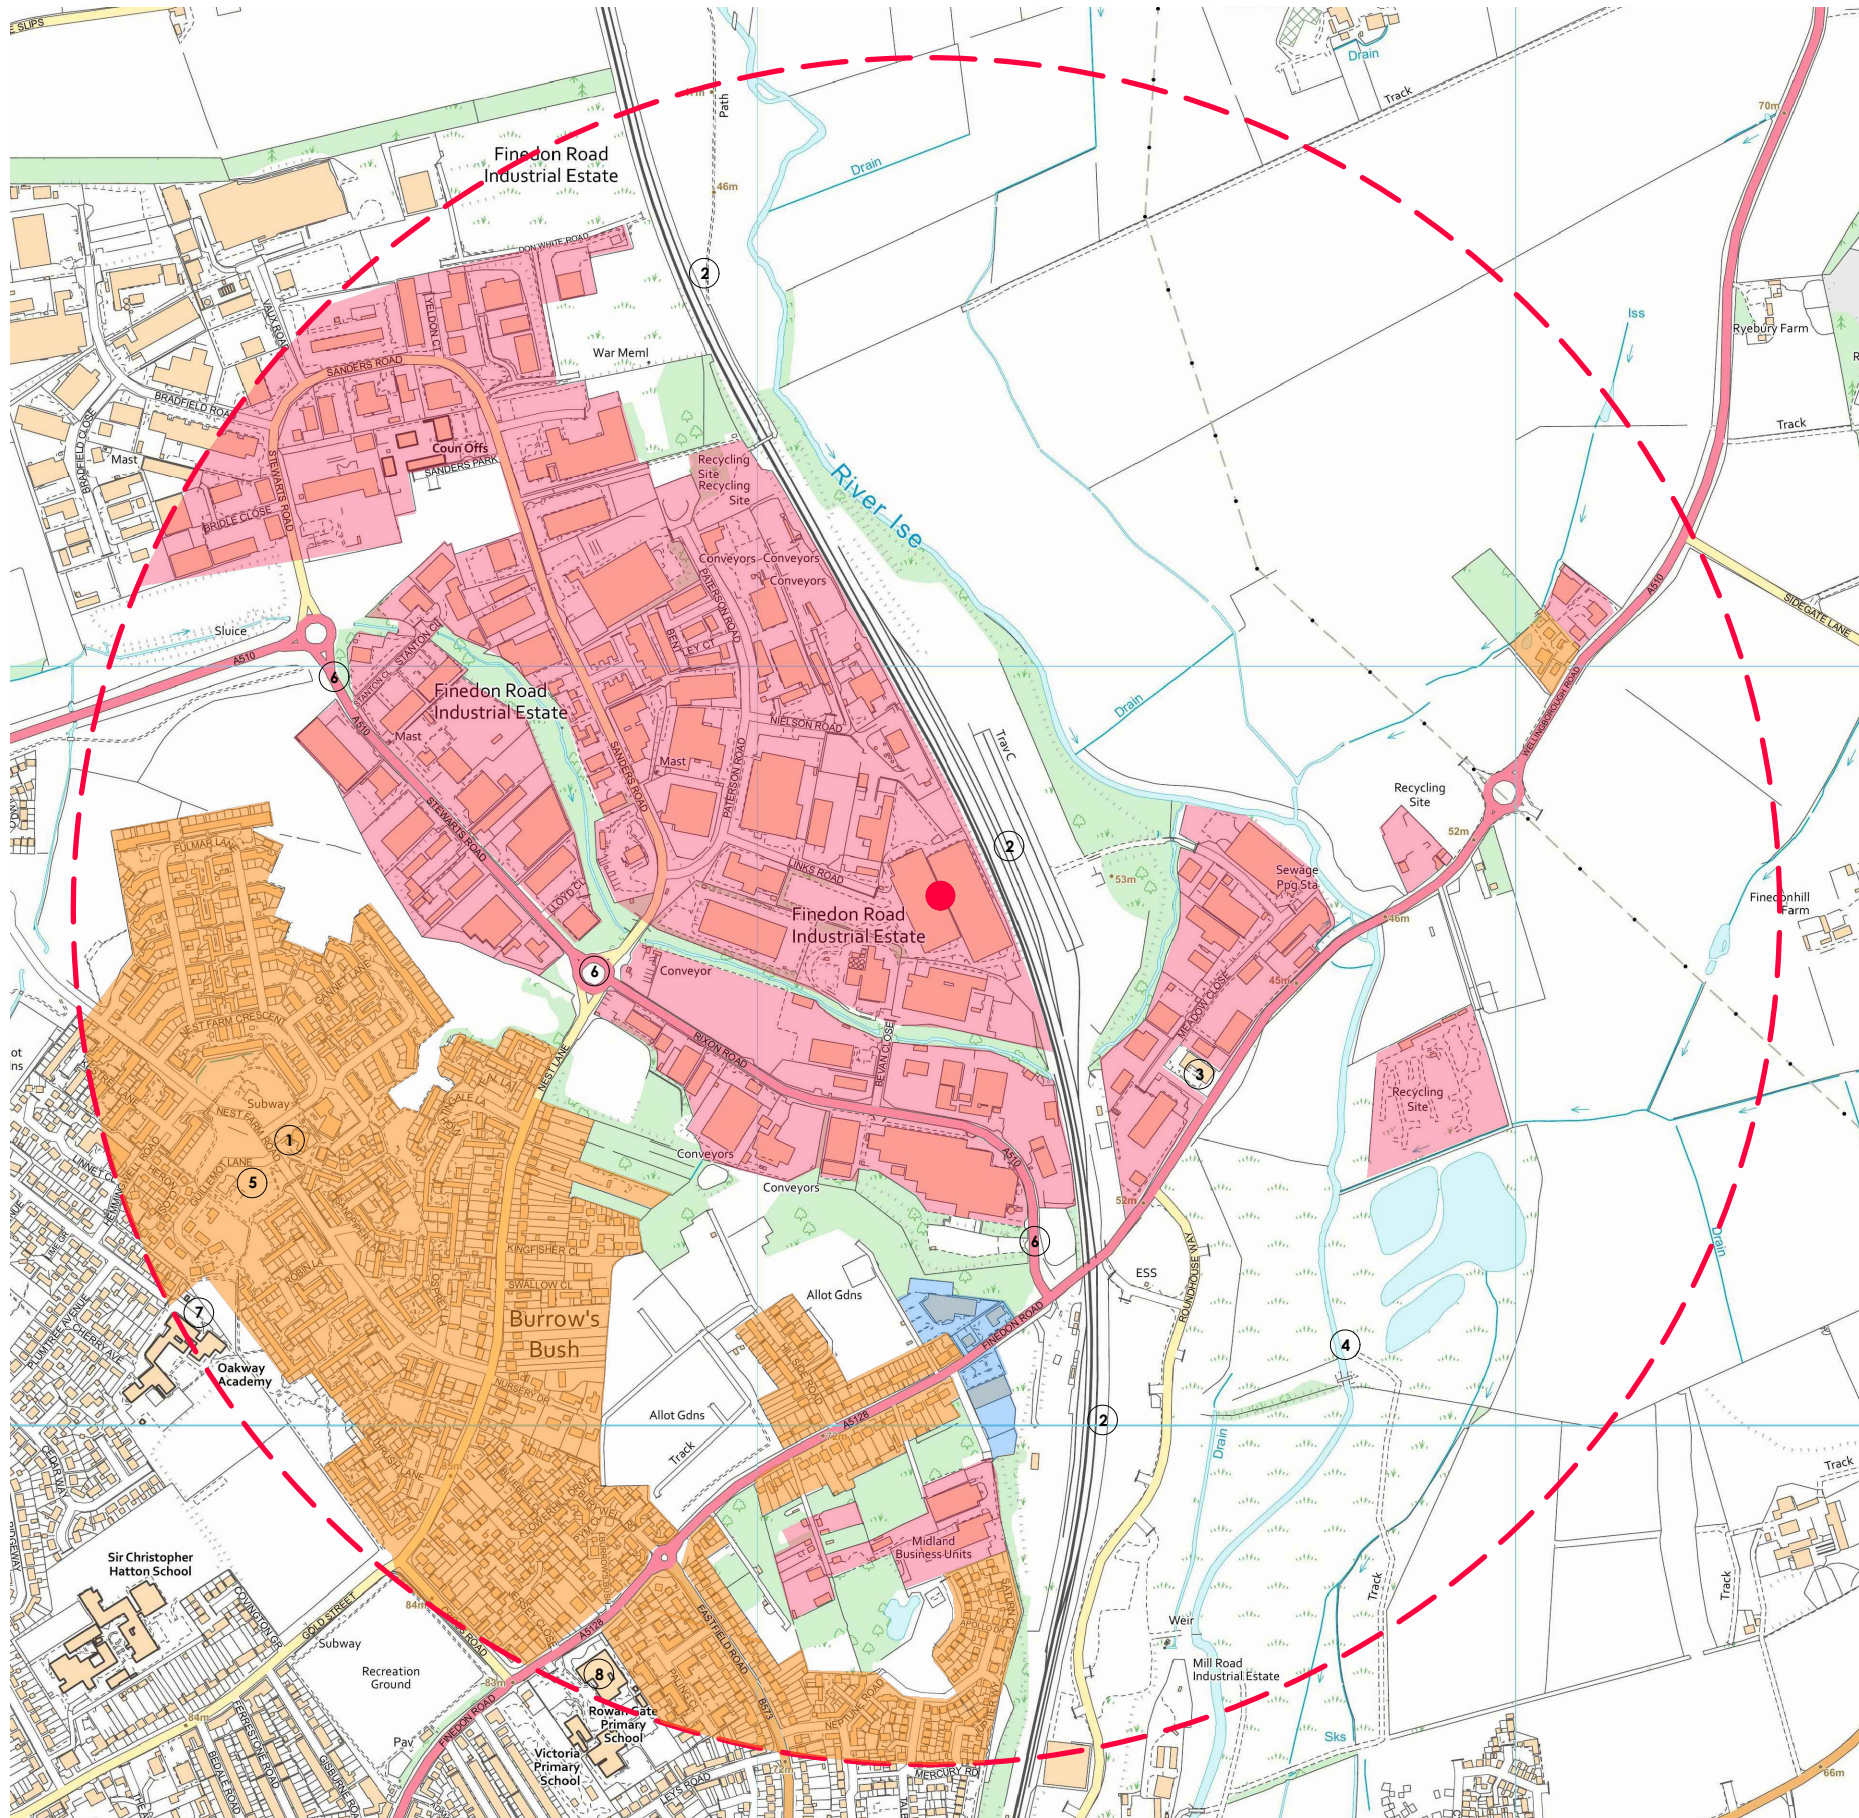

0m 10m 20m 30m 40m 50m

NOTES

ORDNANCE SURVEY © CROWN COPYRIGHT 2025. ALL RIGHTS RESERVED. LICENCE NUMBER 100022432

LEGEND

SITE

1KM OFF SET BOUNDARY

RESIDENTIAL AREAS

INDUSTRIAL / INDUSTRIAL PARK

RETAIL / COMMERCIAL

1

CYGNETS PRE-SCHOOL

2

RAIL LINK

3

COMPASS CHURCH

4

CENTRAL PARK

5

GUILLEMOT PARK

6

A510 ROAD

7

OAKWAY ACADEMY

8

ROWAN GATE PRIMARY SCHOOL

N

W

E

S

SITE

THINK3E

15-21 LINKS RD, FINEDON ROAD INDUSTRIAL ESTATE, WELLINGBOROUGH

NN8 4EY

PROJECT

EA PERMIT APPLICATION

DRAWING TITLE

SITE RECEPTOR PLAN

DRAWING NUMBER

004

REVISION

1 - 05.03.25

SCALE

1:10000 @ A3

DATE

22.05.23

OLIVE

Compliance