




VIEW ON ARROWS A-A (stockpiling conveyors and walls omitted for clarity)

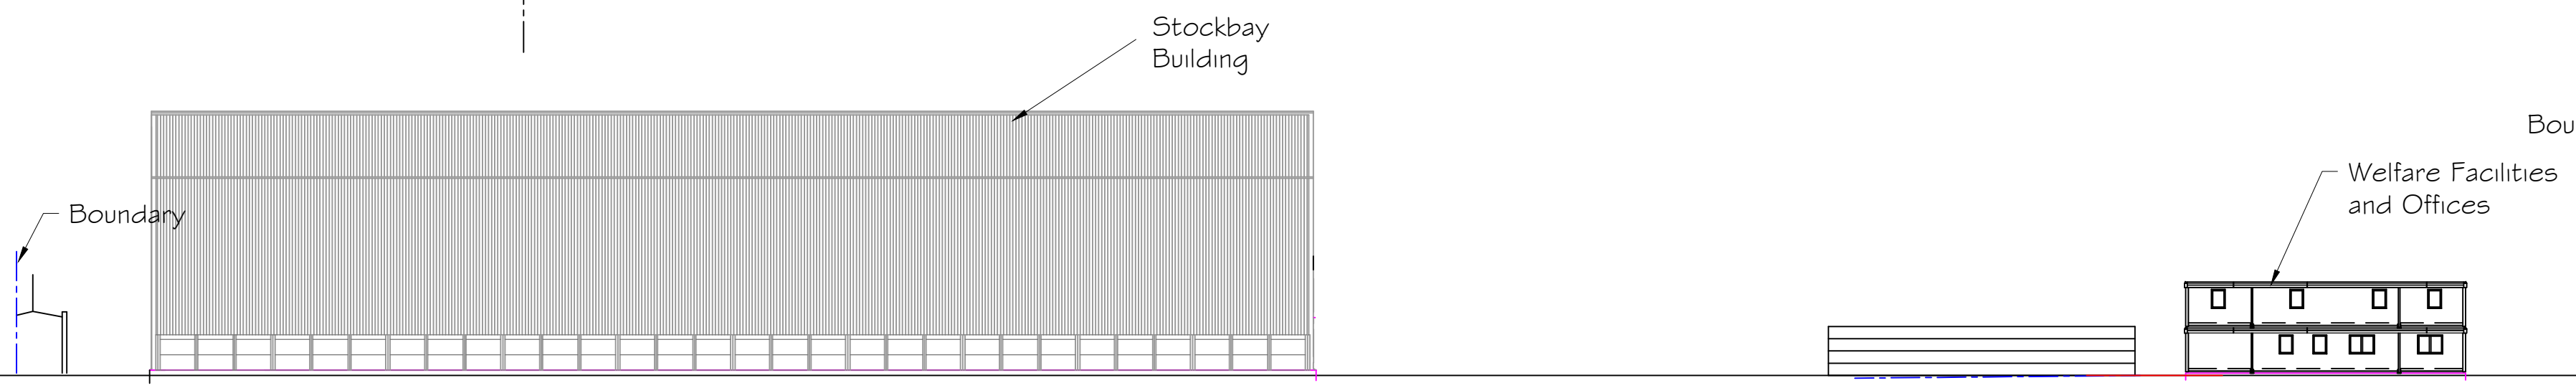


VIEW ON ARROWS B-B

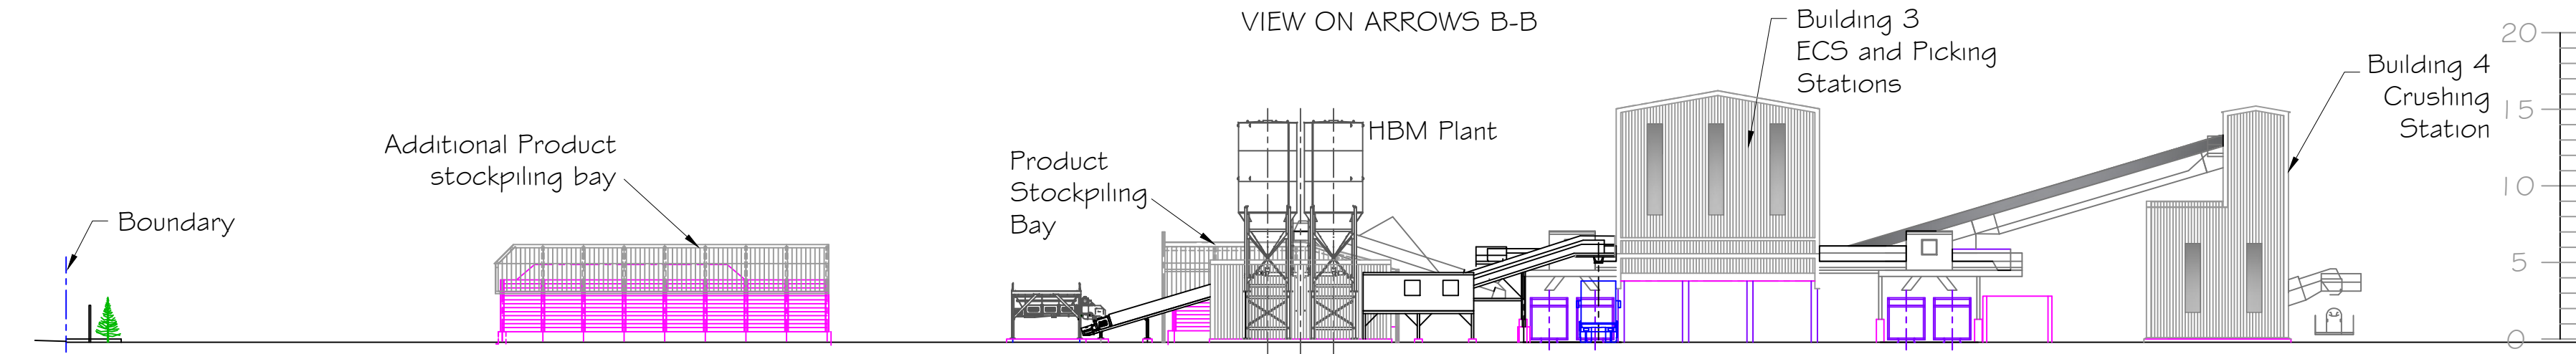

VIEW ON ARROWS C-C

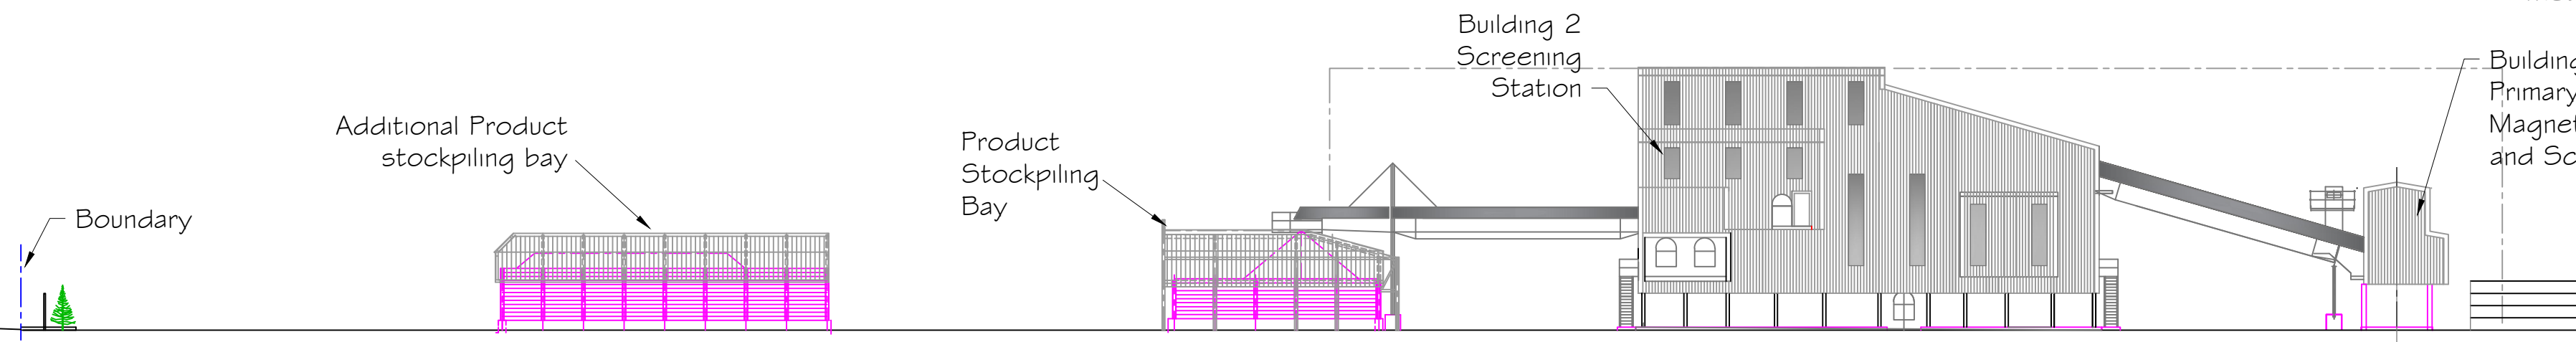

VIEW ON ARROWS D-D

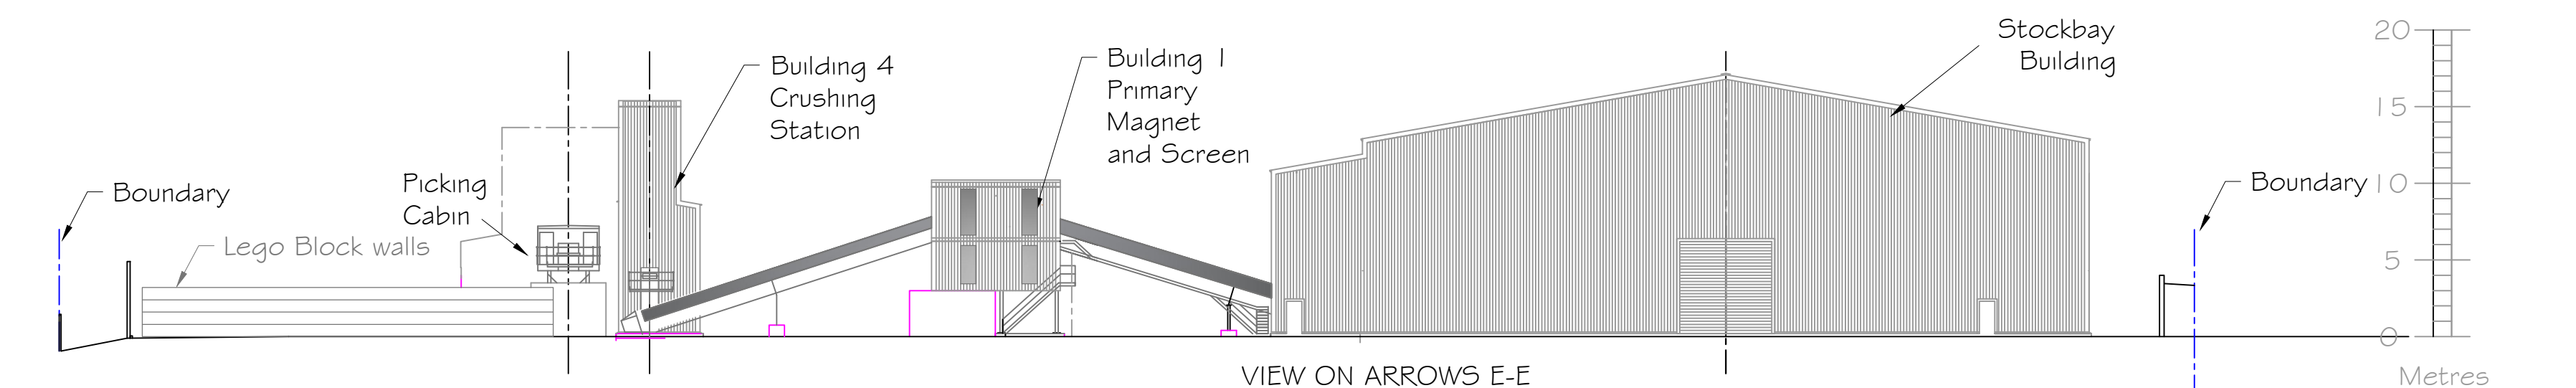

VIEW ON ARROWS E-E

Refer to drawing WE001-05 for view references.

Rev	Date	Details	Drawn
7	28.03.22	Lego block walls 3.2m high added	snf
6	21.03.22	5m high screening fence to railway annotated. Stockbay building cladding adjusted. Translucent sheets added	snf
5	21.01.22		JWJ
4	18.01.22	P2, T1 & T12 Civils updated	snf
3	15.12.21	No Fe bays - P5 shortened by 2.4m - improved access to pole drums	snf
2	16.09.21	0-4 conveyors combined; screening station adjusted	snf
1	05.08.21	HBM Plant relocated	snf

Rev	Date	Details	Drawn
-----	------	---------	-------

Project:
Proposed Wellingborough IBA Plant

Description:
Elevations of proposed plant and buildings

DAY ■ AGGREGATES

Transport Avenue
Brentford
Middlesex
TW8 9HF
©2021 Day Aggregates Ltd.

Date	Scale	Drawn
29.06.21	1:500at A3 1:250at A1	snf

Drawing No.	Rev
WE001-06	7

Status FOR INFORMATION

Checked	Print
JWJ	A3