


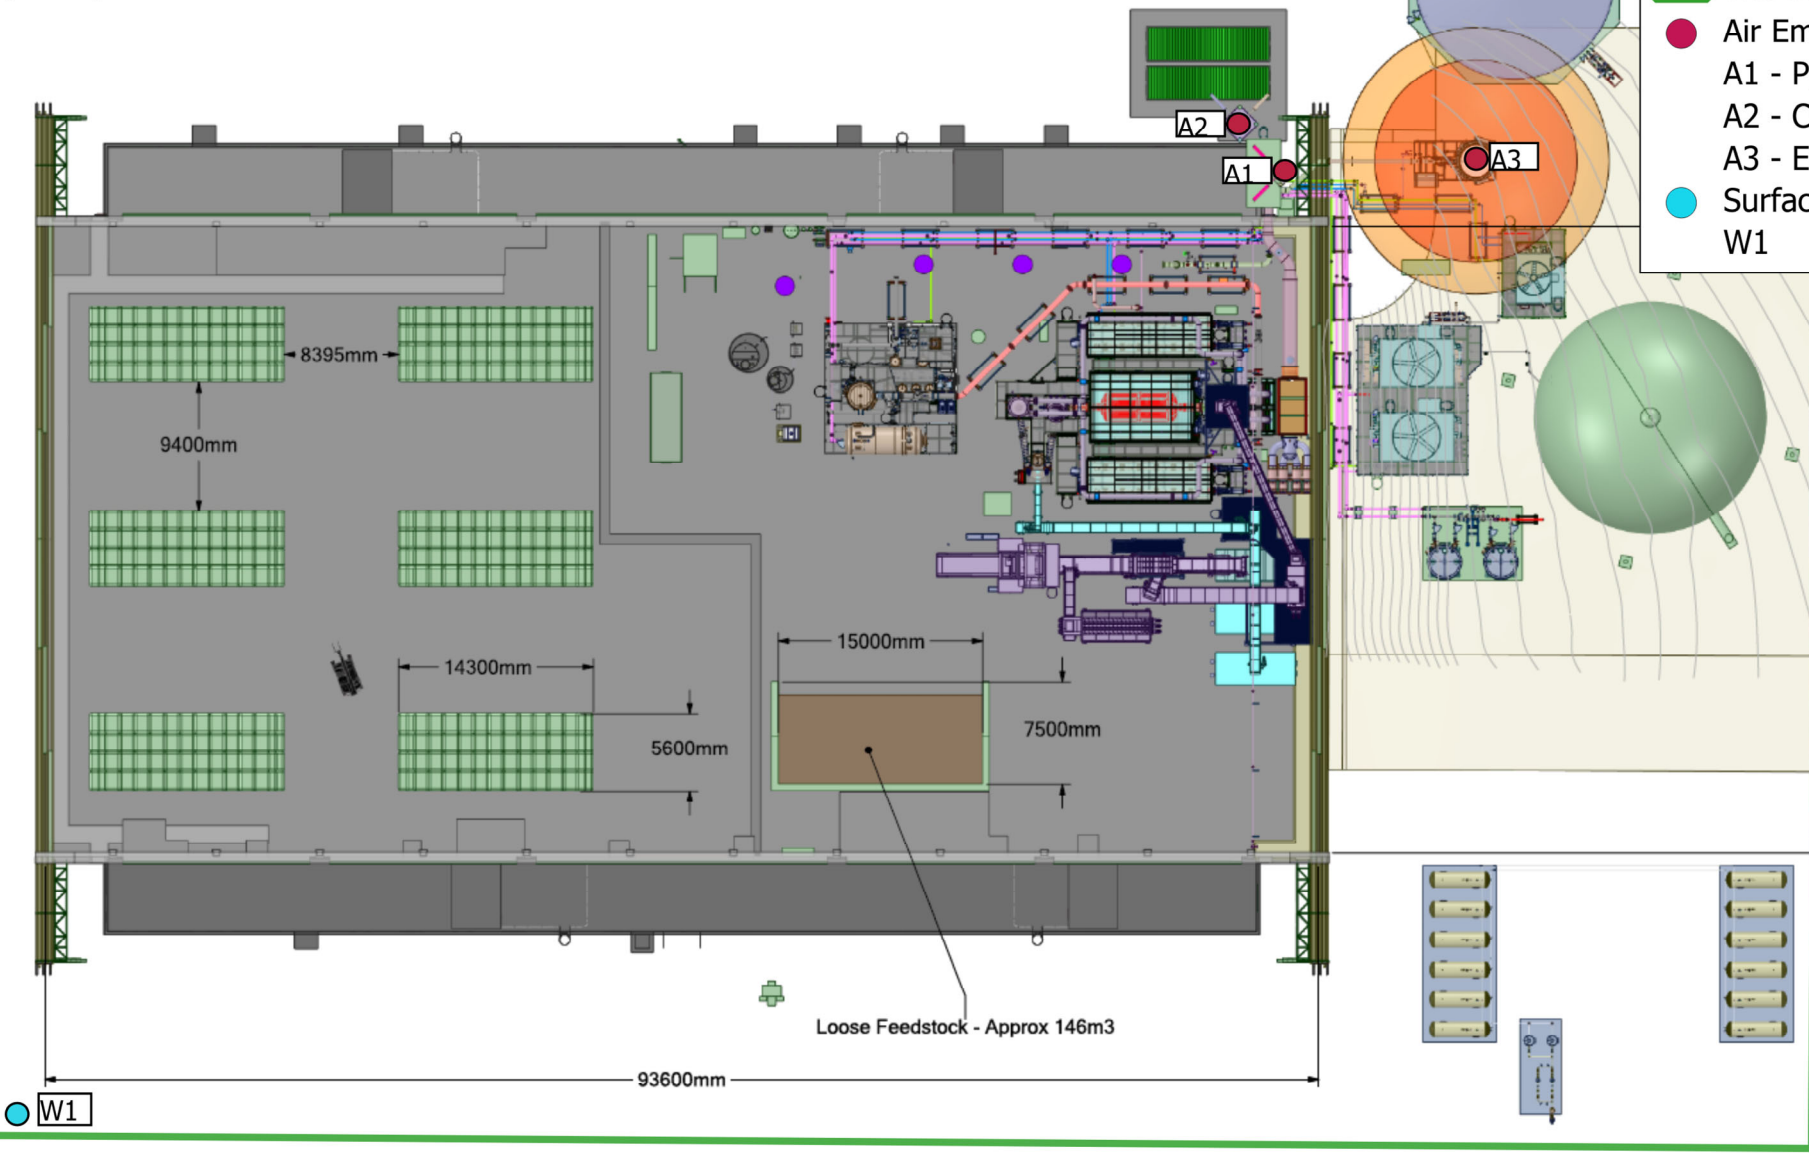

Legend

- Site boundary
- Air Emissions
 - A1 - Pyrolysis plant flue stack
 - A2 - CHP engine flue stack
 - A3 - Emergency Flare
- Surface Water Emissions
 - W1



Project Number: SOL_24_P090_STA
Map Title: Emission Points Map
Date: 29/04/2025
Drawn by: CH
Checked by: JE

Site Address:
Hanger 2
Lamas Road
Baderfield, Scottow
Norfolk
NR10 5FB

1. Do not scale off this drawing
2. All dimensions to be confirmed on site
3. This drawing is copyright of Sol Environment Ltd
4. This drawing is to be read in conjunction with relevant consultant drawings and specifications
5. QMS Reference: QMS_7.5.39_TEM - Template - GIS Drawing - Horizontal v1



a: Unit 5.3 The Paintworks, Bath Road, Bristol, BS4 3EH
w: www.sol-environment.co.uk
e: enquiries@sol-environment.co.uk
t: 01684 572727