



ENVIRONMENTAL LTD.

PSH Environmental Limited

Site Layout Plan

21/023k 001 V5

5 Wendover Road
Rackheath Industrial Estate
Norwich
Norfolk
NR13 6LH

Scale: 1:1,250

21/08/2024

Created by: HB
Checked by: TW



T 01952 879705 E info@westburyenv.co.uk


A Agriculture House, Southwater Way
Telford, Shropshire, TF3 4NR

W www.westburyenv.co.uk

Wood Storage Drainage Plan

- The impermeable slab falls towards the proposed drain. The impermeable slab falls to the back of the bays.
- The natural fall of the yard surface doesn't allow water to travel back up the gradient and out of the bay.
- The water drains towards the back of the bay and then down towards the drain where it travels to the 30,000L underground tank, where it is stored.
- The water is contained within the primary containment "the operating push wall" and material within the bay.

There is an additional secondary bund/containment wall in place, in the event that water would ever escape the bays.

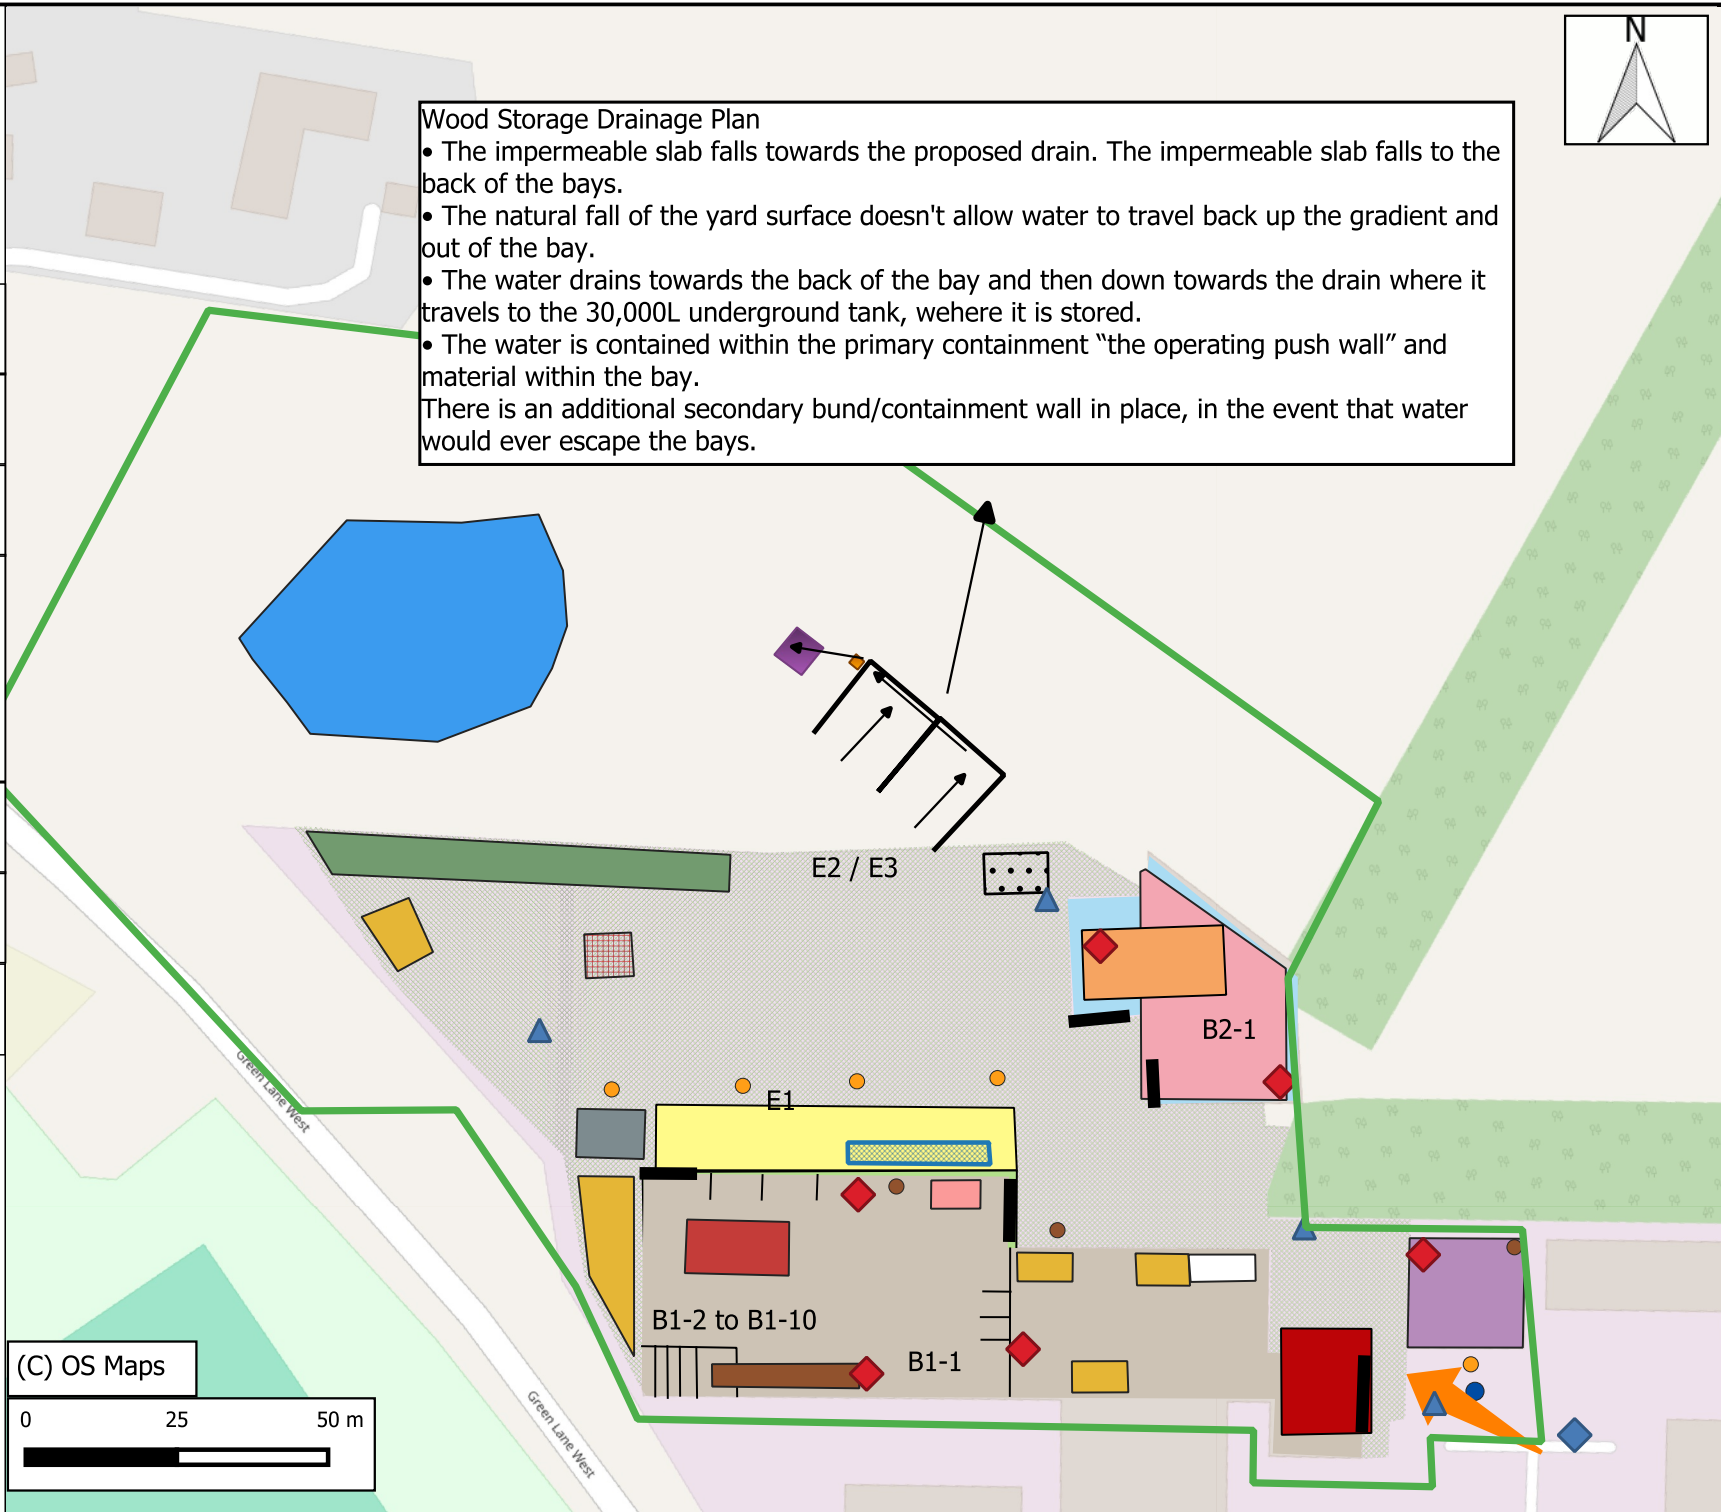

-  Drain
 -  Underground Tank
 -  Wood Storage
 -  Permit Boundary Plan
 -  Rolling Doors
 -  Fire Hydrants
 -  Fuel Storage
 -  C&D Trommel
 -  Fire Extinguisher
 -  Trommel
 -  Maintenance Area
 -  Skip Storage Area
 -  C&D and Aggregates
 -  Waste Reception Area
 -  Lines
 -  Wrapping & Baling Machines
 -  Munciple waste
 -  Site Office
 -  Soil and processed waste storage
 -  Building 1
 -  Building 2
 -  Process recycling and treatment building
 -  Drainage gullies
 -  Soakaway (lagoon)
 -  Soakaway
 -  Mobile Plant (when not in use)
 -  Emergency Services Entrance and Exit
 -  Quarantine Area
 -  Weighbridge
 -  Building 3
 -  Wash Plant
 -  External Yard
 -  Water Mains Cut-Off
-