


Ordnance Survey
Superplan Data

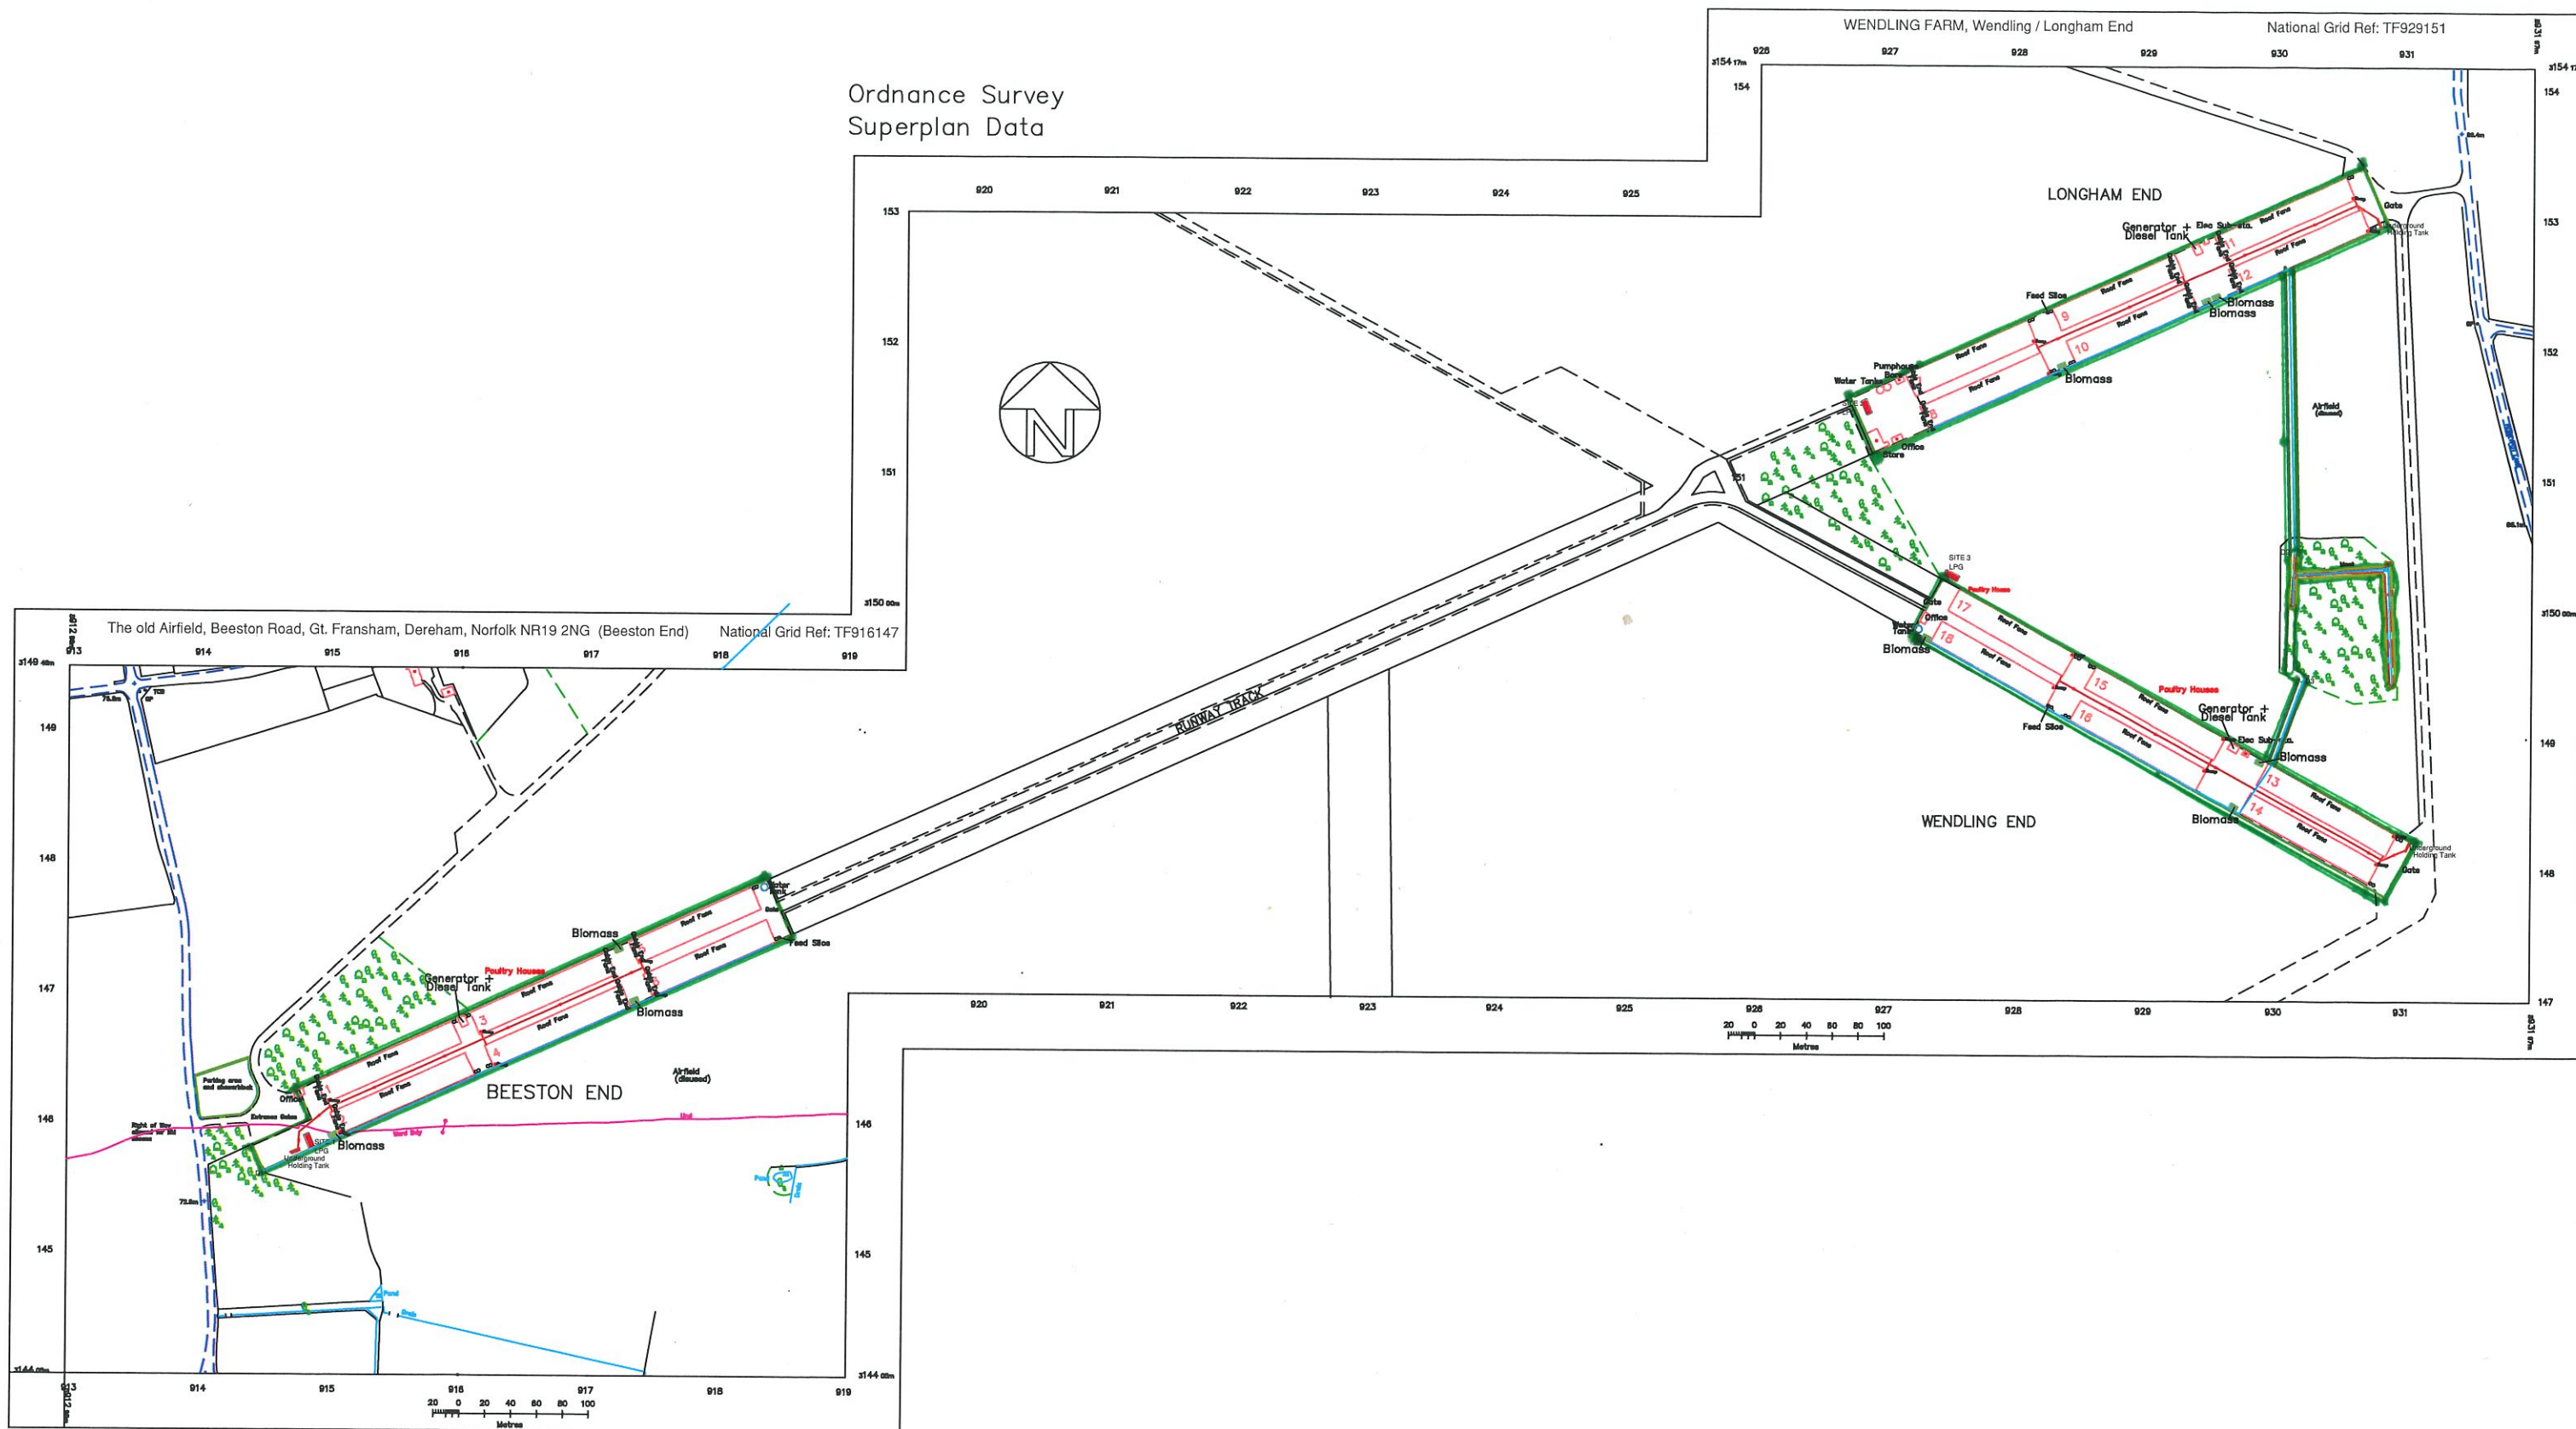

WENDING - SITE LAYOUT

1:5000
MT
21/08/2024 **WEN/SI/001/B**