

**LEGEND**

- Surface Water Manhole (1-15)
- Foul Water Manhole (7-14)
- Foul Water Pump Station (4-6)
- Cable
- PP Pump Control Panel
- SS Sub Station
- Gully
- ⊗ Surface Water Rodding Eye
- Surface Water Directional Flow
- Foul Water Directional Flow
- - - Foul Water Pump Rising Main
- ⬇ Entrance
- - - Fence Line
- SH Shutter
- Barrier/Gate

Client:  
**CBRE**

Address:  
**Powergate Business Park  
 Volt Avenue  
 Park Royal  
 London  
 NW10 6PW**


Property Reference:  
**CBRE.406952.DCP**

Drawing Creation:  
**09/2019**

Drawing Status:  
**NOT TO SCALE**



© COPYRIGHT  
 Metro Mechanical Services Ltd  
 All rights reserved 2019

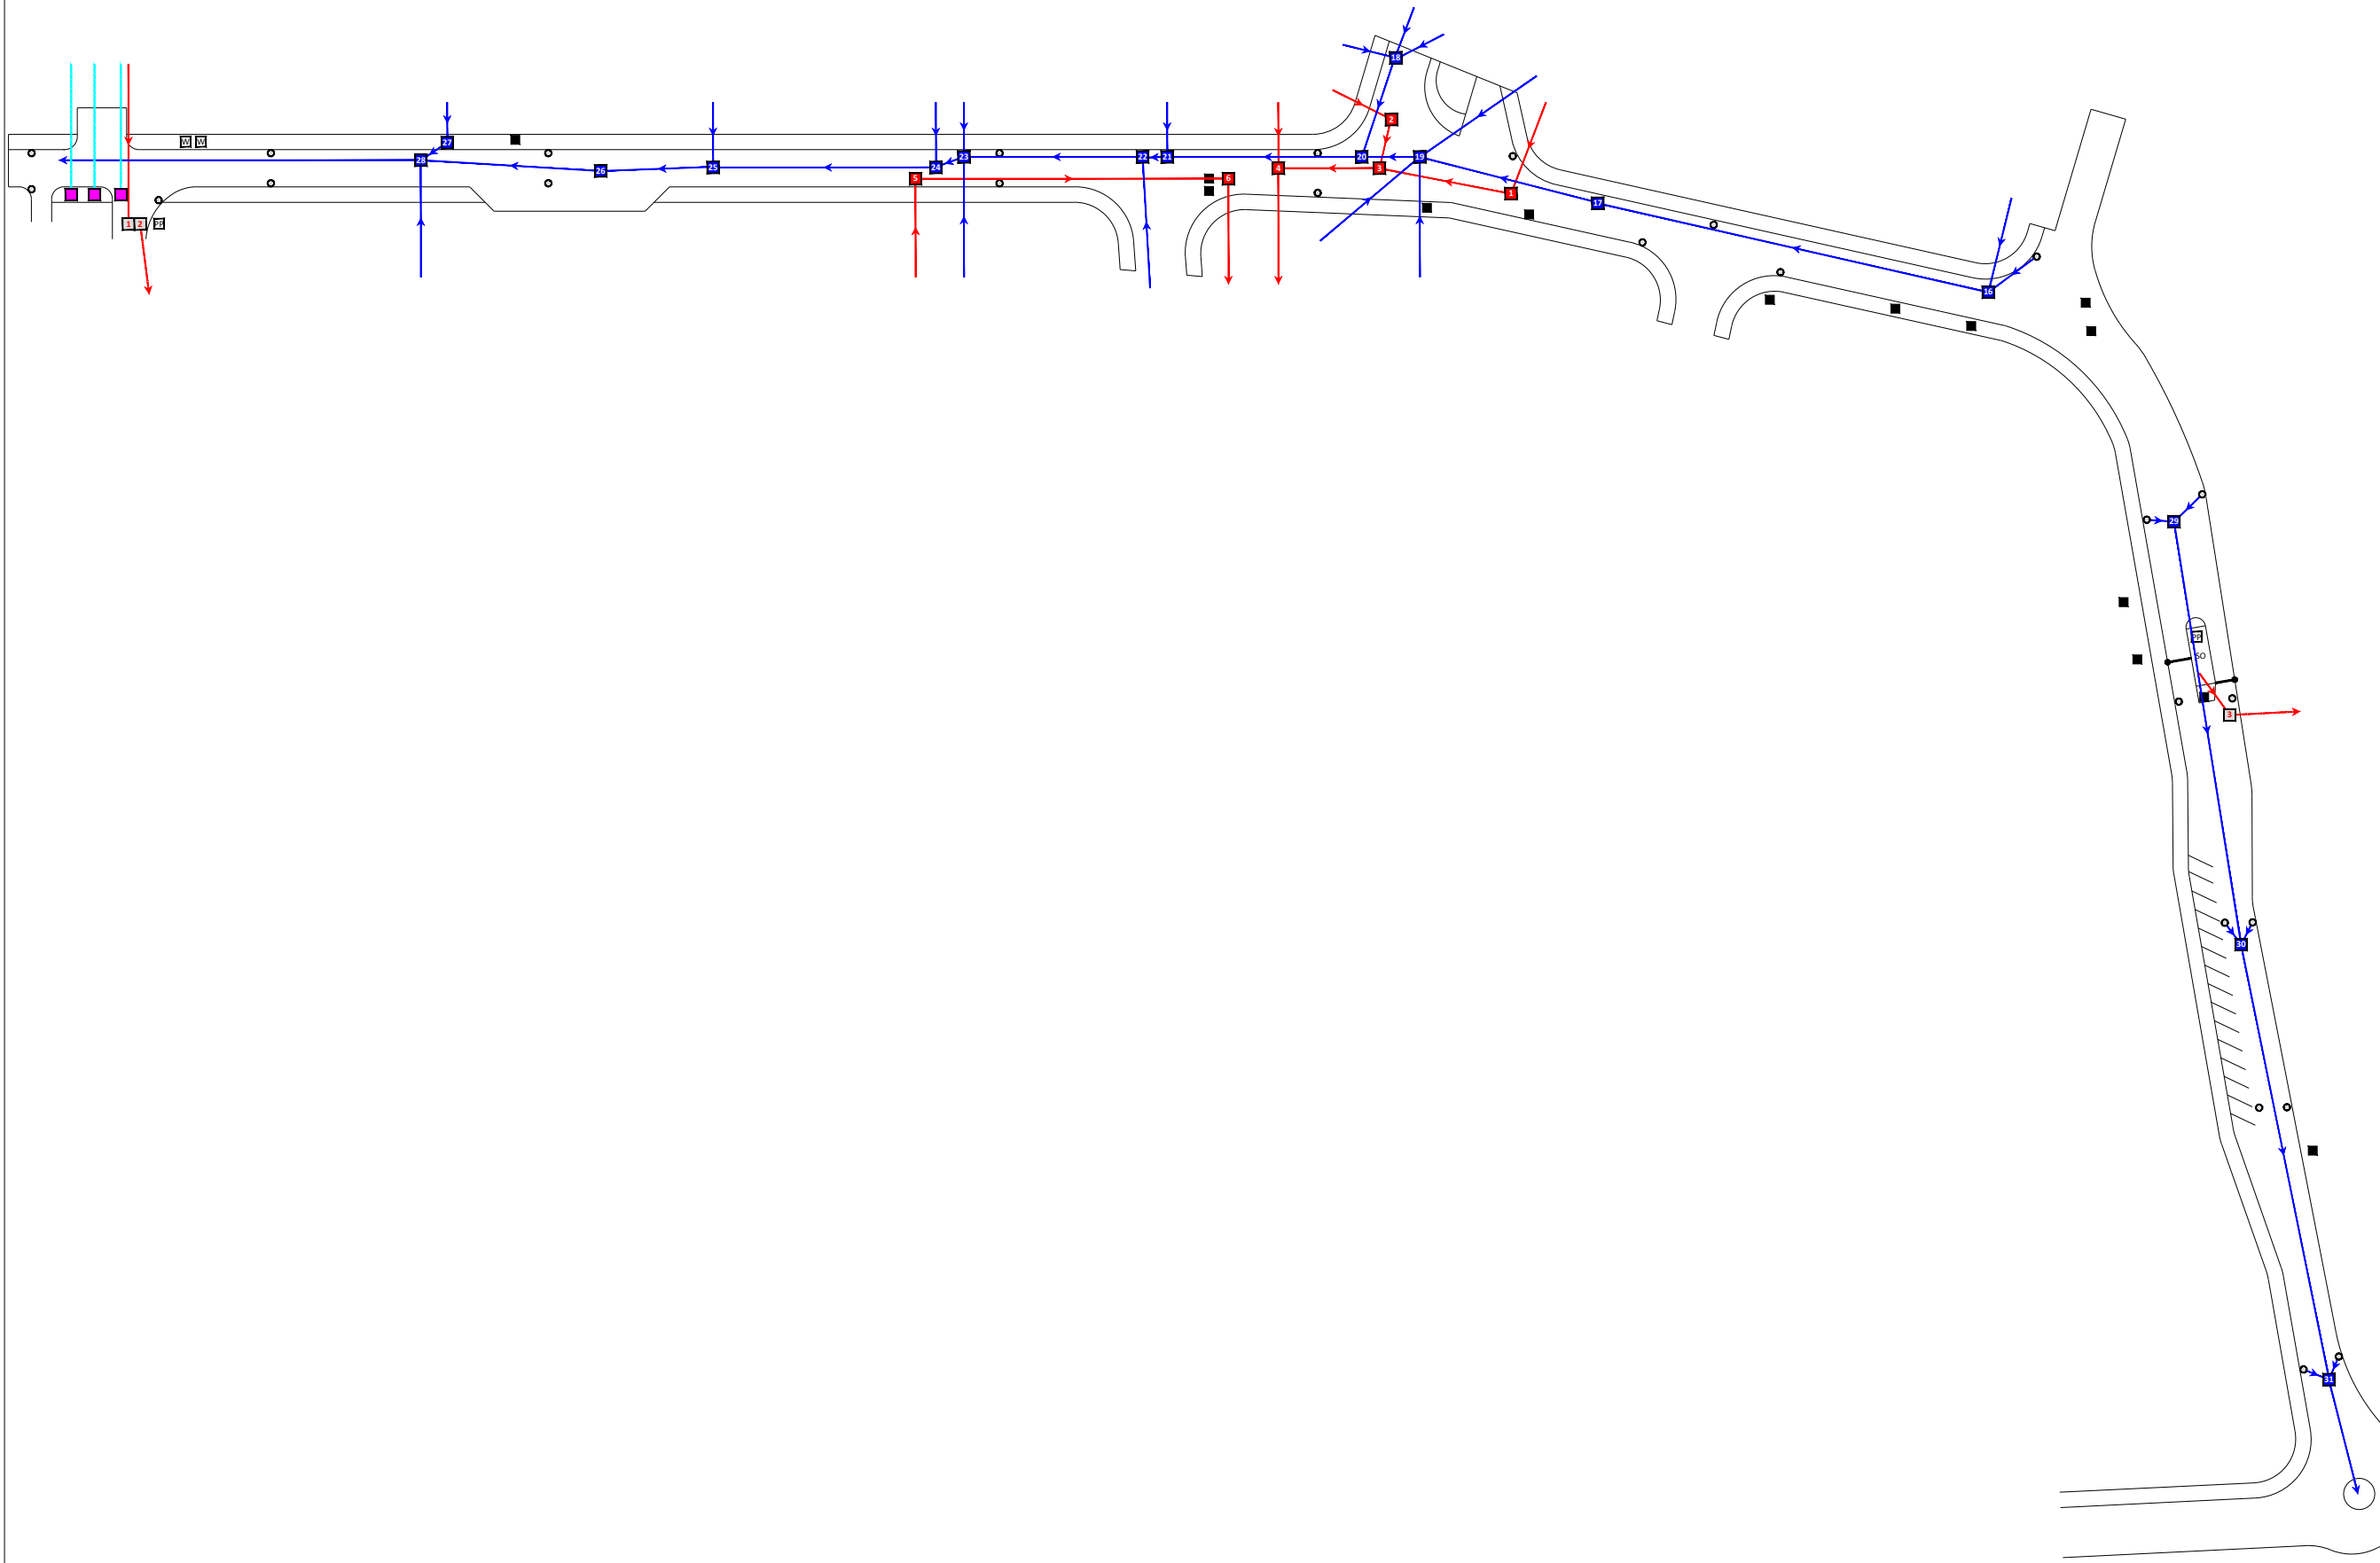

**LEGEND**

- Surface Water Manhole (16-31)
- Foul Water Manhole (1-6)
- Foul Water Pump Station (1-3)
- Retention System
- Cable
- W Water
- PP Pump Control Panel
- Gully
- Surface Water Directional Flow
- Foul Water Directional Flow
- - - Foul Water Pump Rising Main
- SO Security Office
- Barrier/Gate

Client:  


Address:  
**Powergate Business Park**  
**Volt Avenue**  
**Park Royal**  
**London**  
**NW10 6PW**

Property Reference:  
**CBRE.406952.DCP**

Drawing Creation:  
**09/2019**

Drawing Status:  
**NOT TO SCALE**



© COPYRIGHT  
 Metro Mechanical Services Ltd  
 All rights reserved 2019