


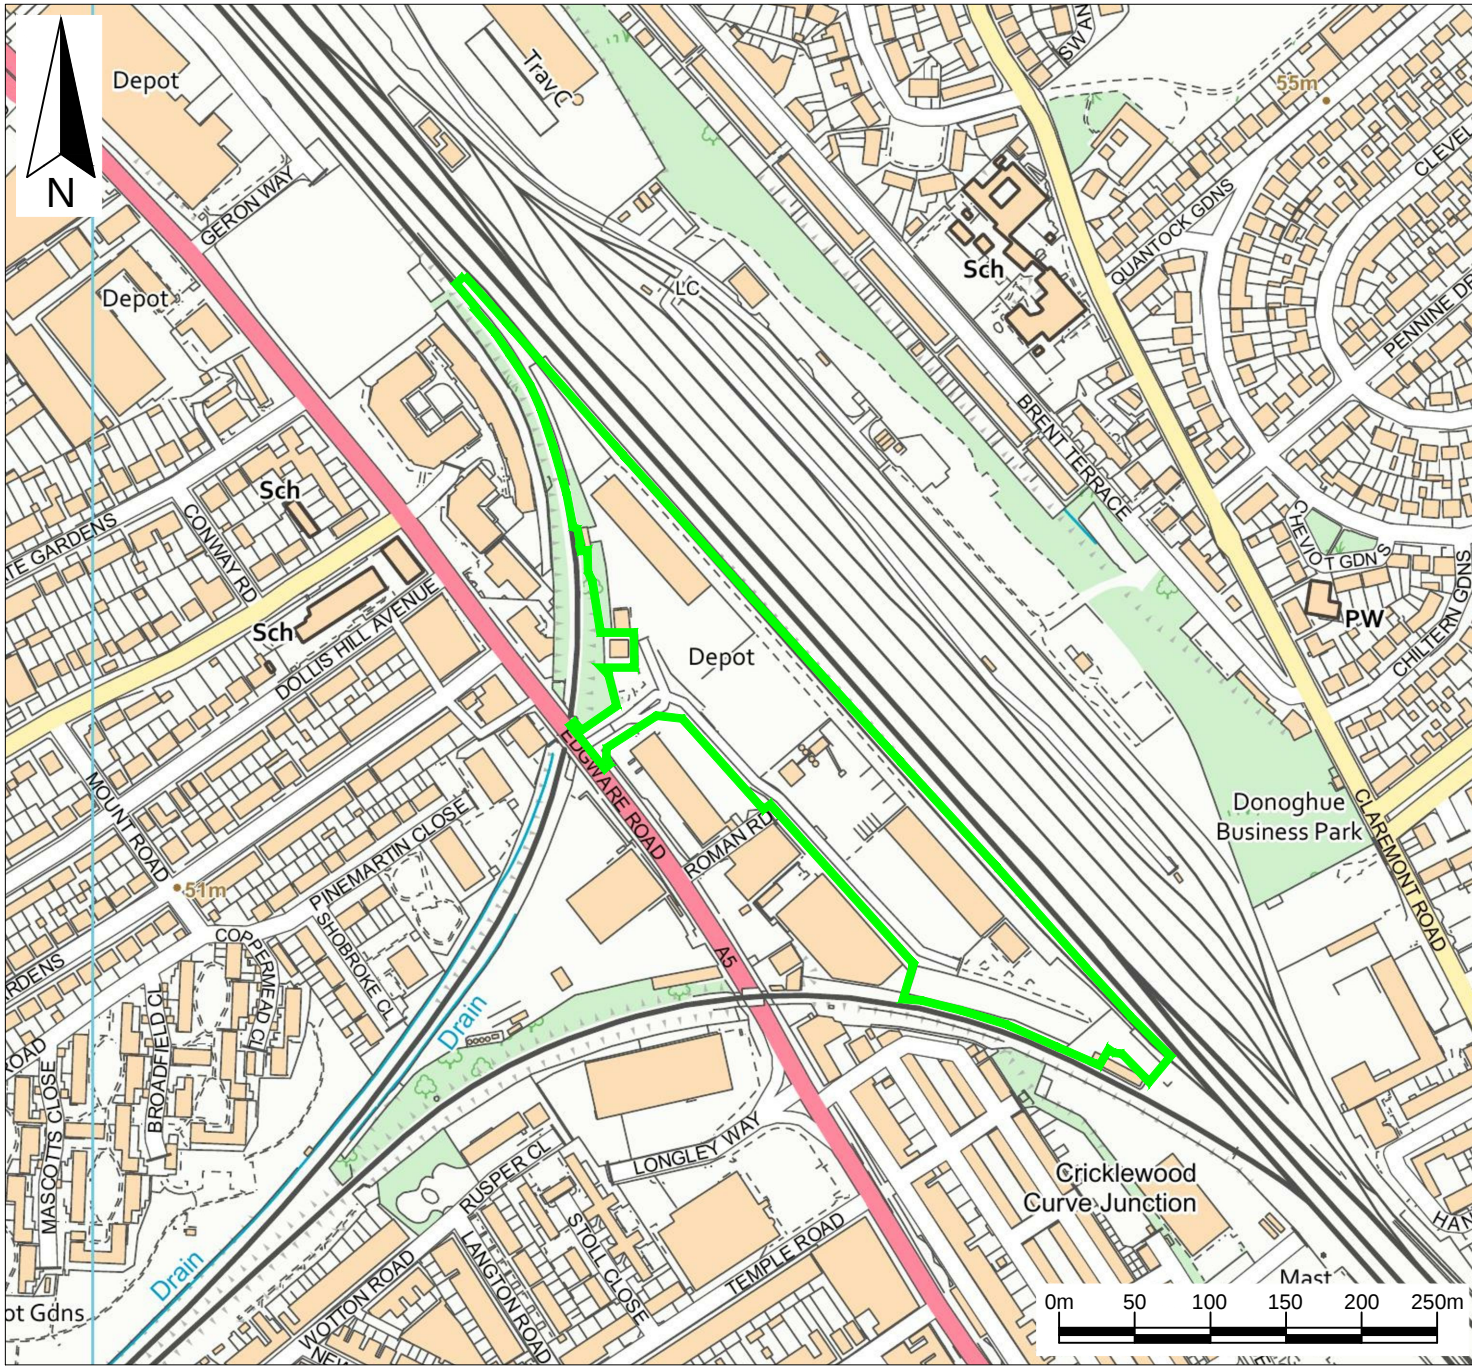

Key / Notes

 Permit boundary

	Final	KR	AW	GT	24/06/25
Rev	Status	Drn	App	Chk	Date

Site	CRICKLEWOOD
Client	DB Cargo (UK) Limited
Title	Permit boundary

Figure 1	Scale 1:5,000@A4
Drawing Ref	DBC/CR/05-25/24959

Reproduced scale mapping by permission of Ordnance Survey on behalf of The Controller of His Majesty's Stationary Office. © Crown copyright 2025. All rights reserved. Licence number AC0000851450.



Technical advisers on environmental issues

Baddesley Colliery Offices,
Main Road, Baxterley, Atherstone,
Warwickshire, CV9 2LE.
Telephone : 01827 717891
Fax : 01827 718507