
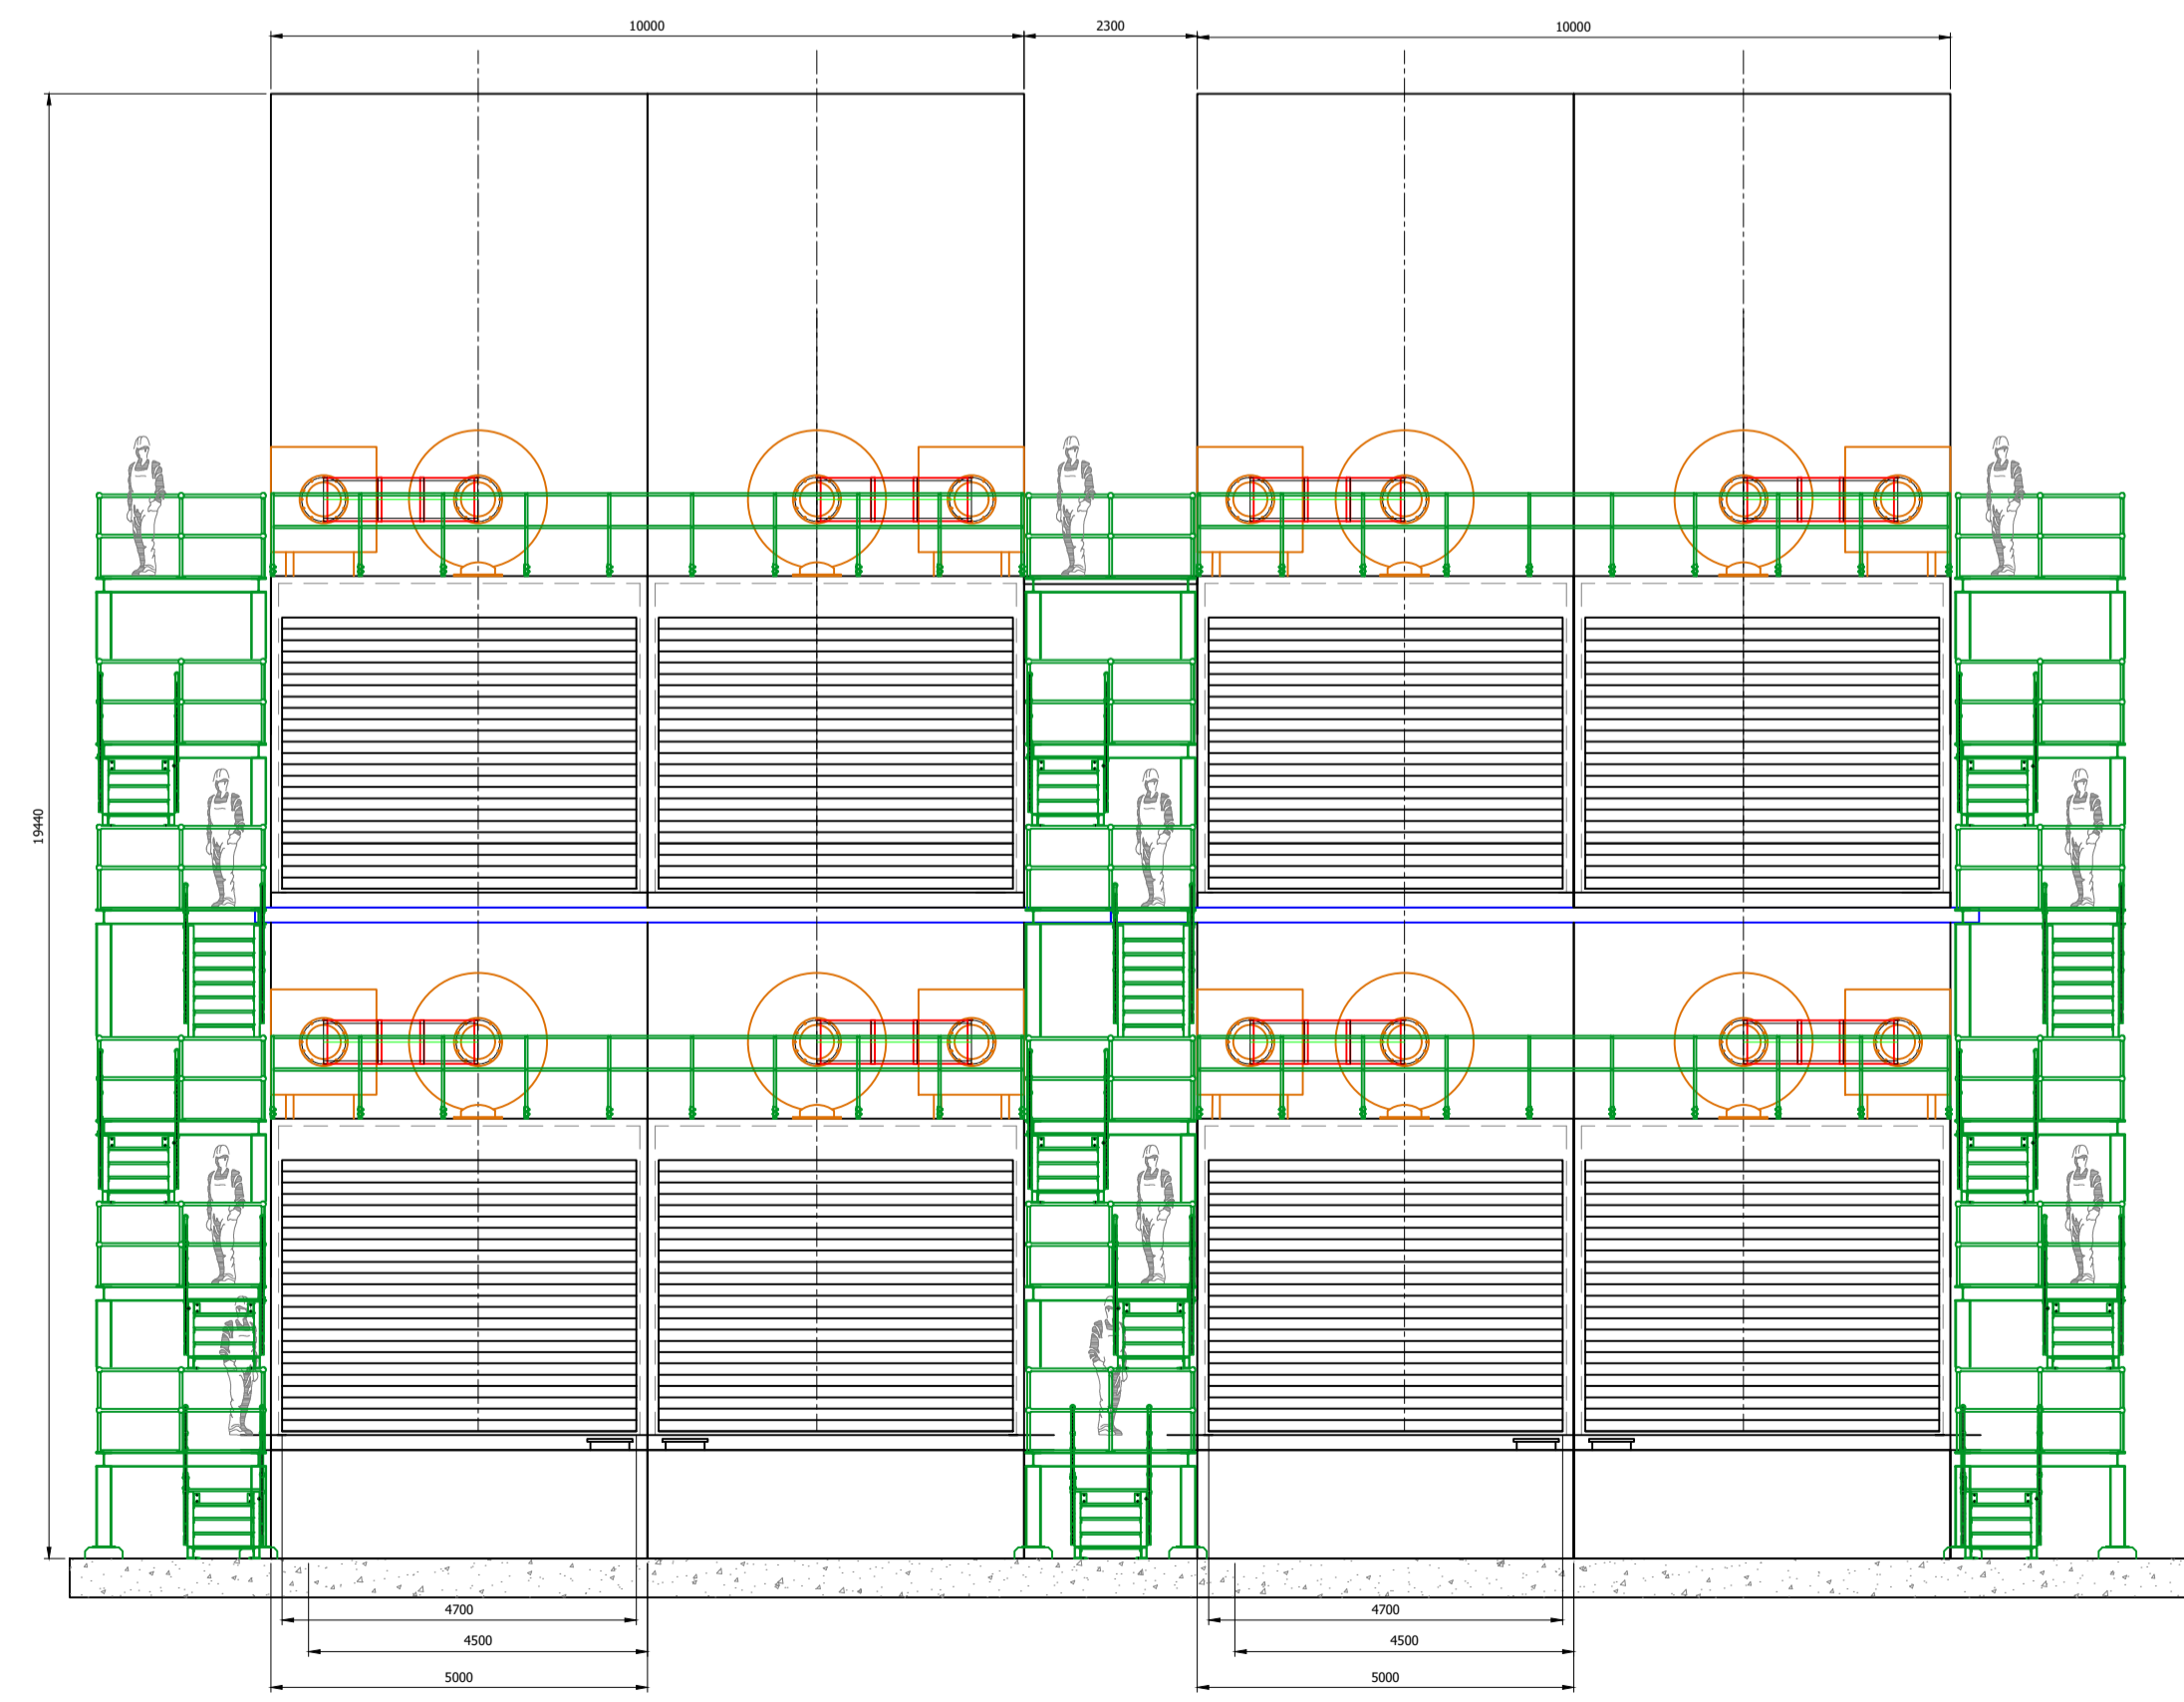
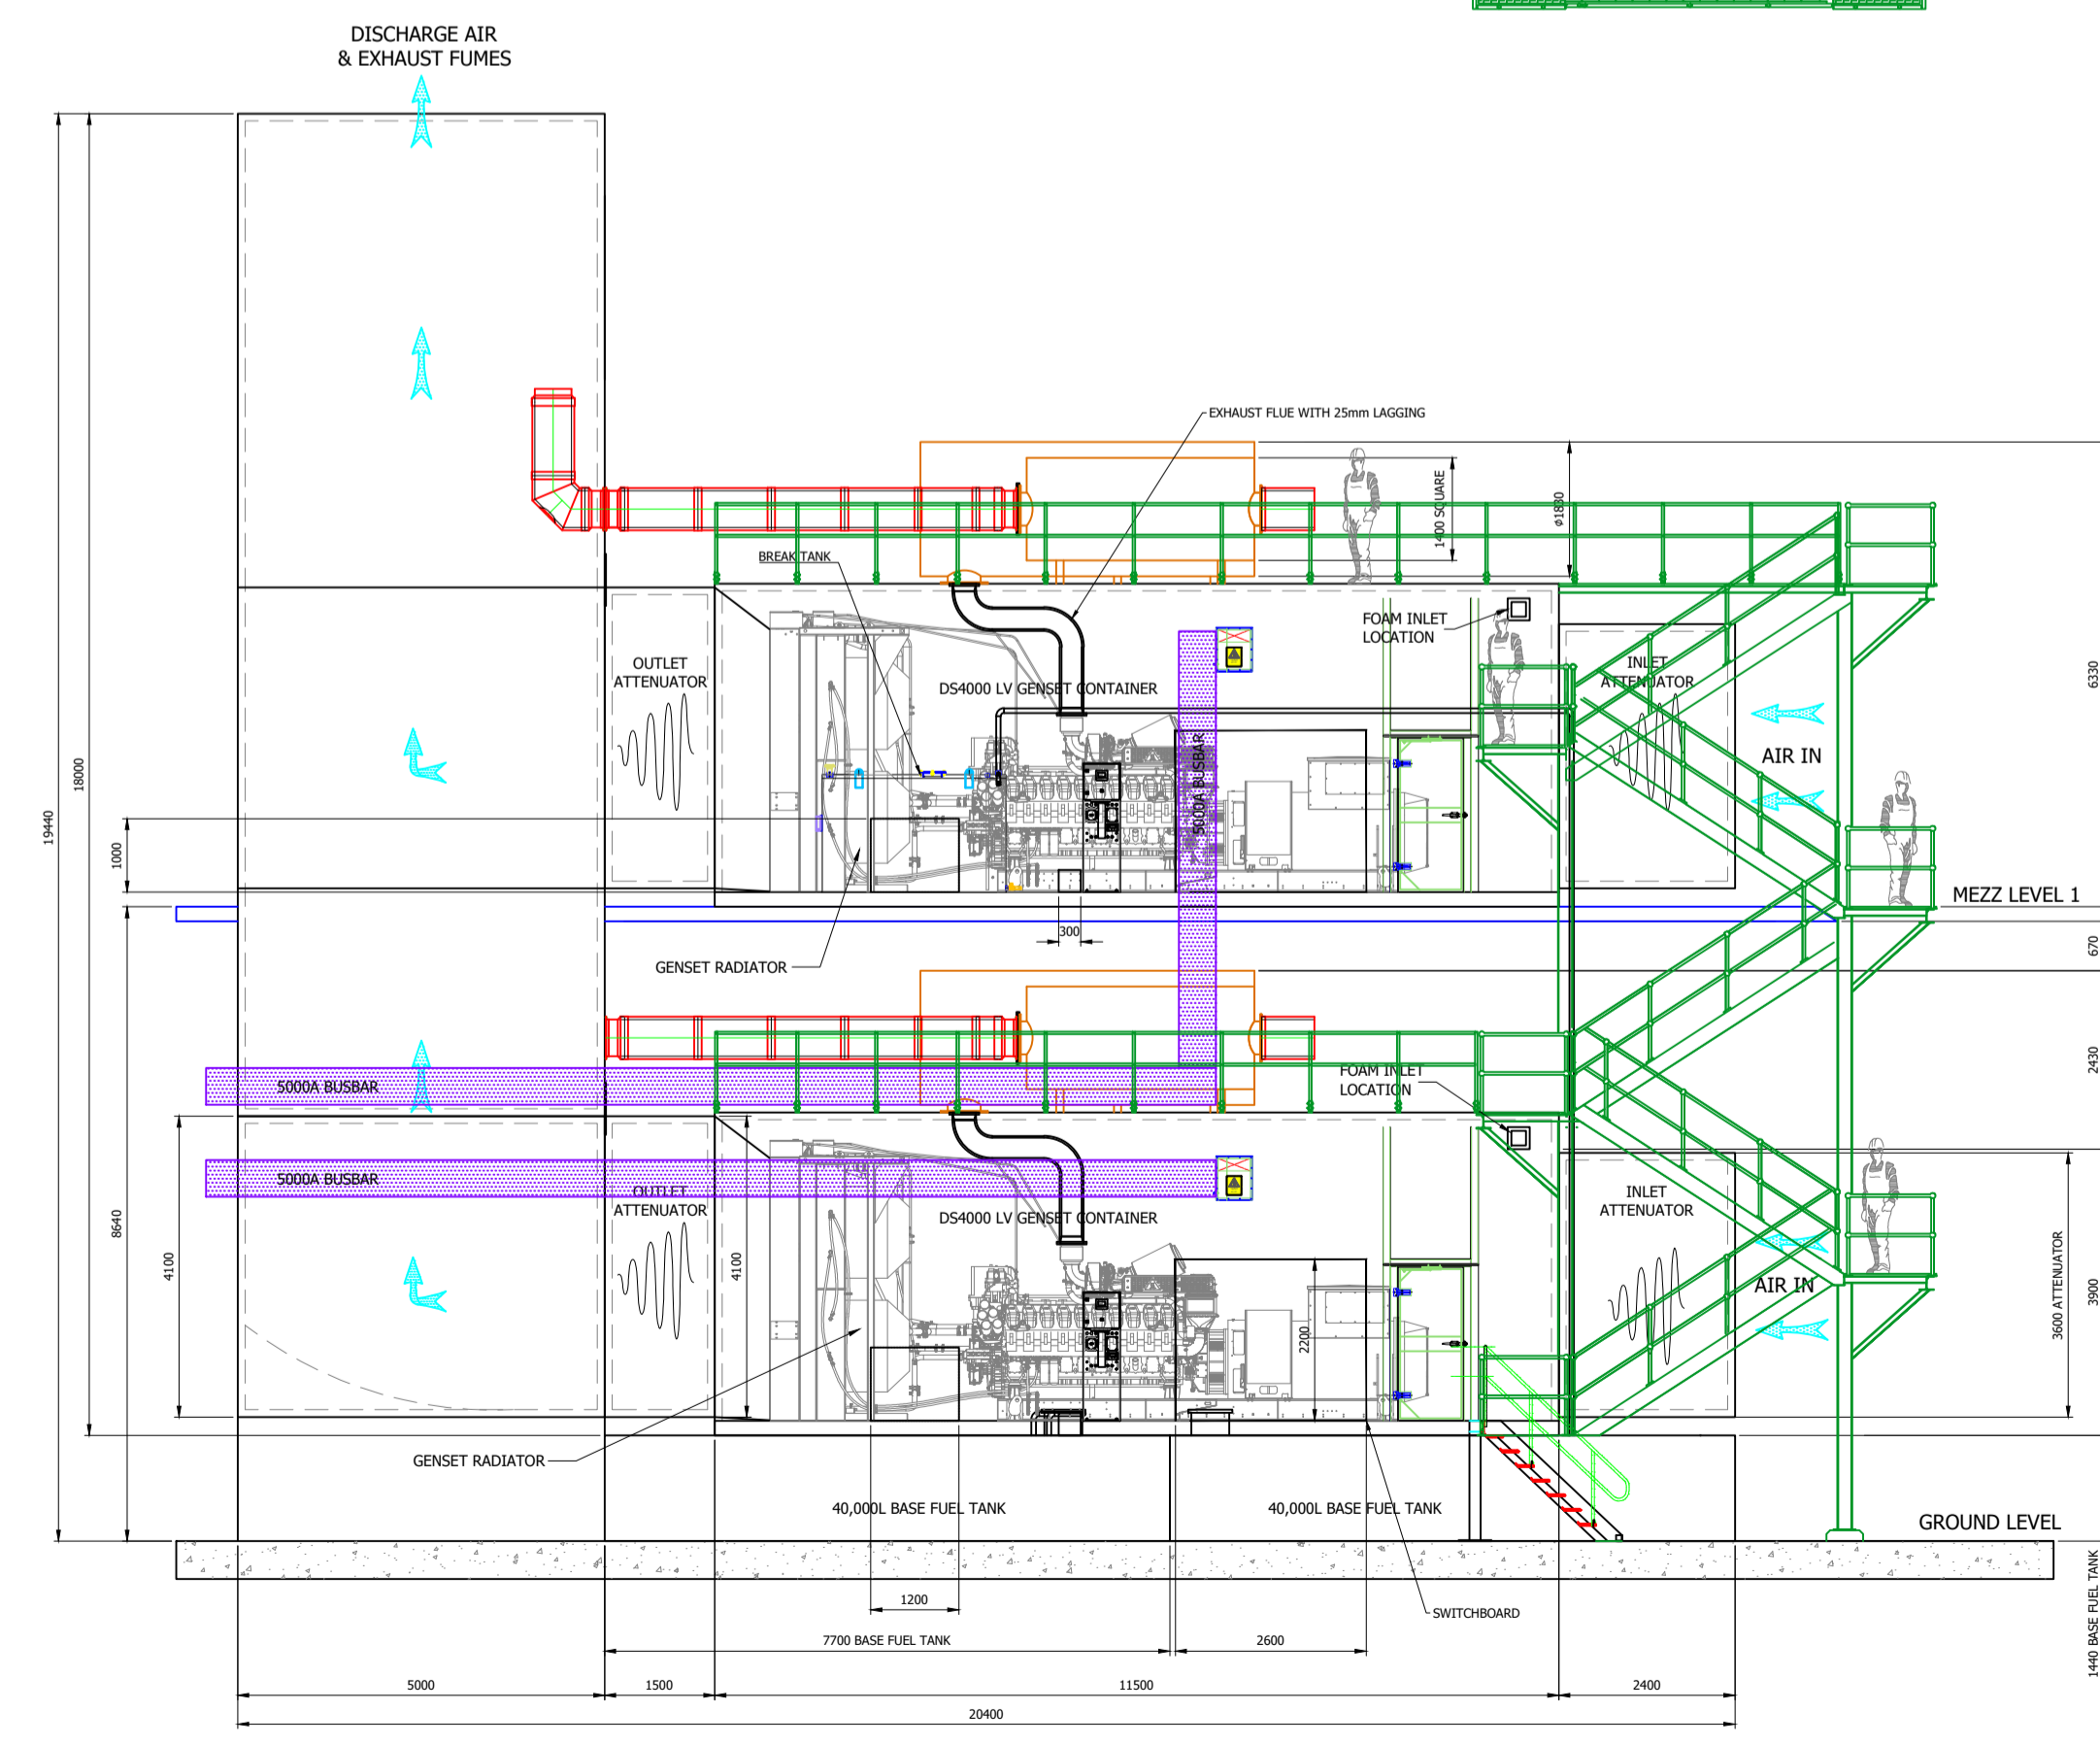


PROVISIONAL ISSUE ONLY  
 SUBJECT TO CHANGE

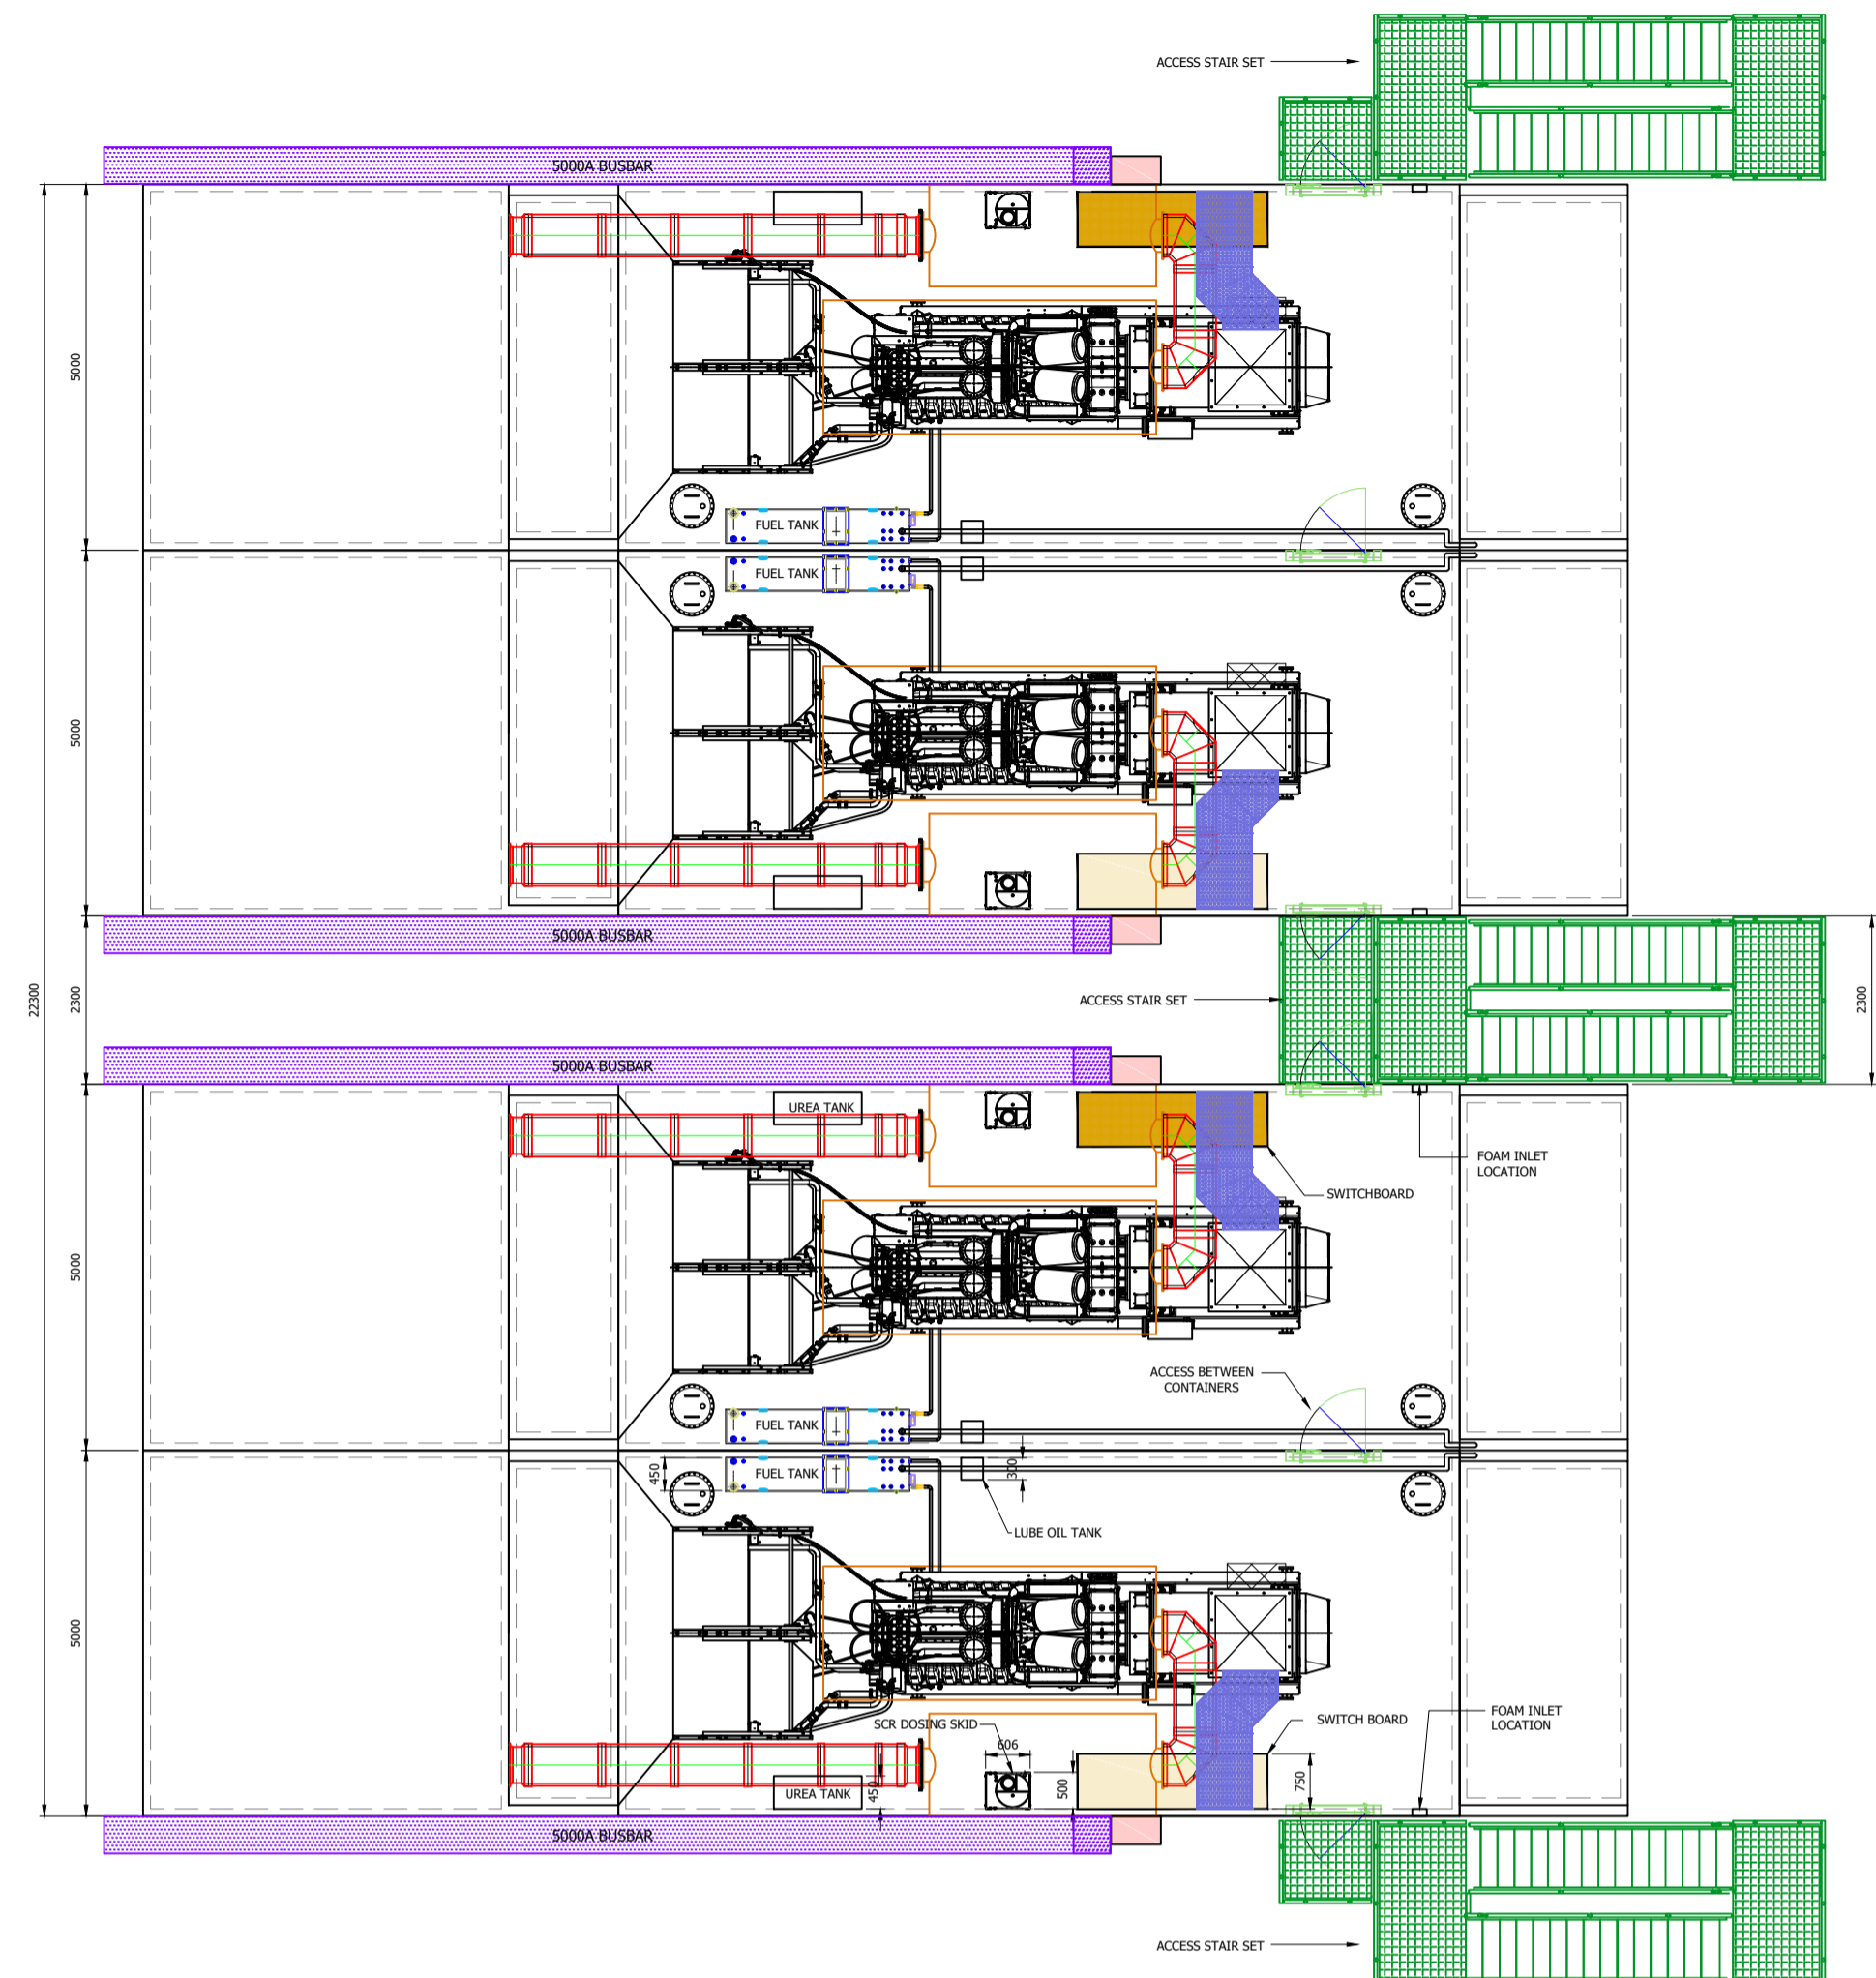

Notes:  
 1) This Drawing Is For Information  
 Purposes Only & Does Not Constitute  
 A Fully Engineered Design.

B	30/09/20	ACCESS STAIRS & GANTRY ADDED	A.D.
A	08/09/20	FOAM INLET POSITION ADDED	A.D.
0	07/09/20	FIRST ISSUE	A.D.
Iss.	Date	Change	By

3rd Angle Projection Do Not Scale.  
 All Dimensions in MM Unless Otherwise Stated.

**AVK SEE UK LTD**  
 Power Systems House,  
 Malvern Road, Maidenhead,  
 Berkshire, SL6 7RE  
 Tel: 01628 503900 Fax: 01628 503999

Customer:

Site:  
 LON 1 - BOREHAMWOOD

Title:  
 48 HOUR BASE FUEL TANK  
 SITE LAYOUT

Drawn:	A.D.	Date:	28/09/20	Scale:	1:50
Checked:		Date:		Sheet Size:	A1

Drawing No.: E2020-1994-004 Rev: B