



W

E

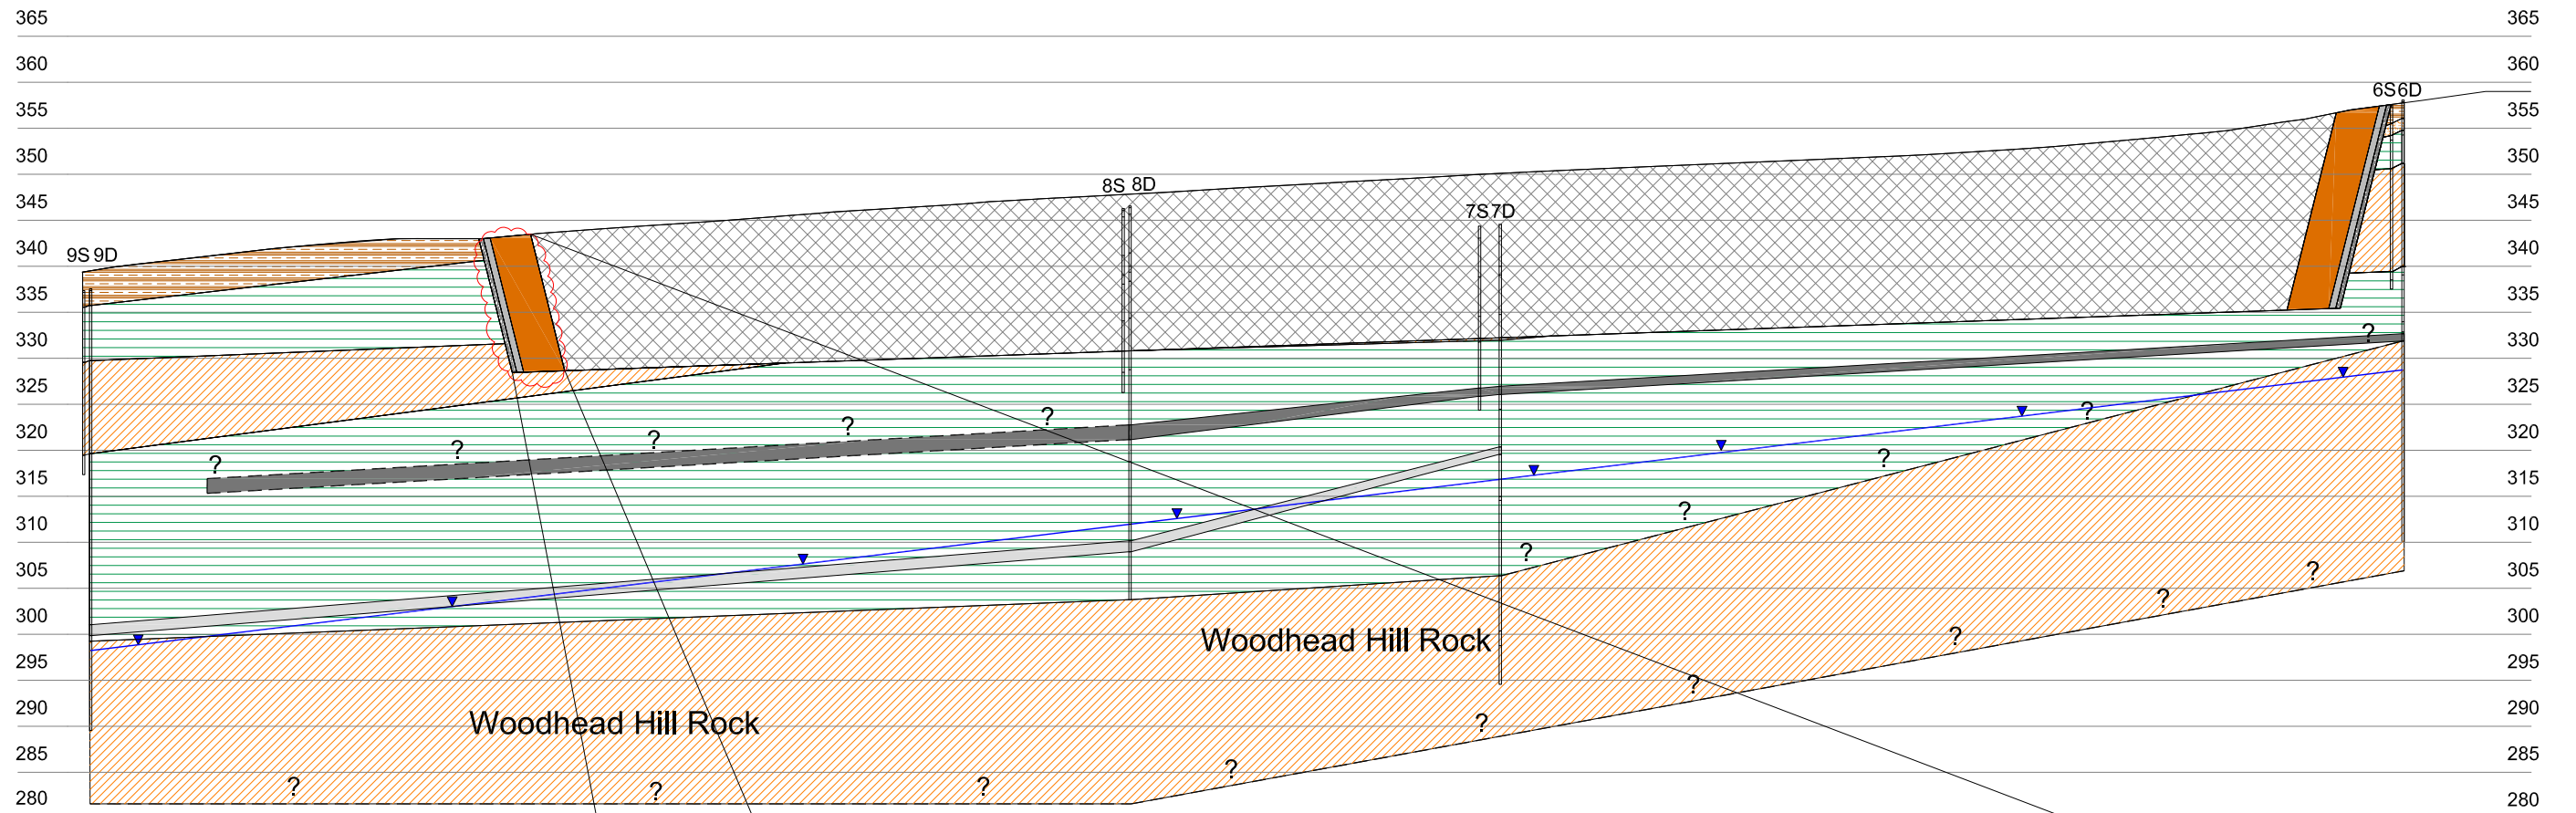

- Key:**
- Waste
 - Compacted Clay Liner
 - Granular Drainage
 - Attenuation Fill
 - General Fill Compacted to S.H.W Series 600
 - Topsoil / Gravelly Clay
 - Pennine Lower Coal Measures (Shale / Mudstone)
 - Lower Foot Mine Coal Seam
 - Lower Coal Seam
 - Sandstone
 - Deep Groundwater Level (06/02/2021)

- Notes:**
1. The Conceptual Site Model has a vertical exaggeration is 2:1 and a horizontal exaggeration of 1:1.
 2. The engineered side wall diagram has a vertical and horizontal exaggeration of 1:1.

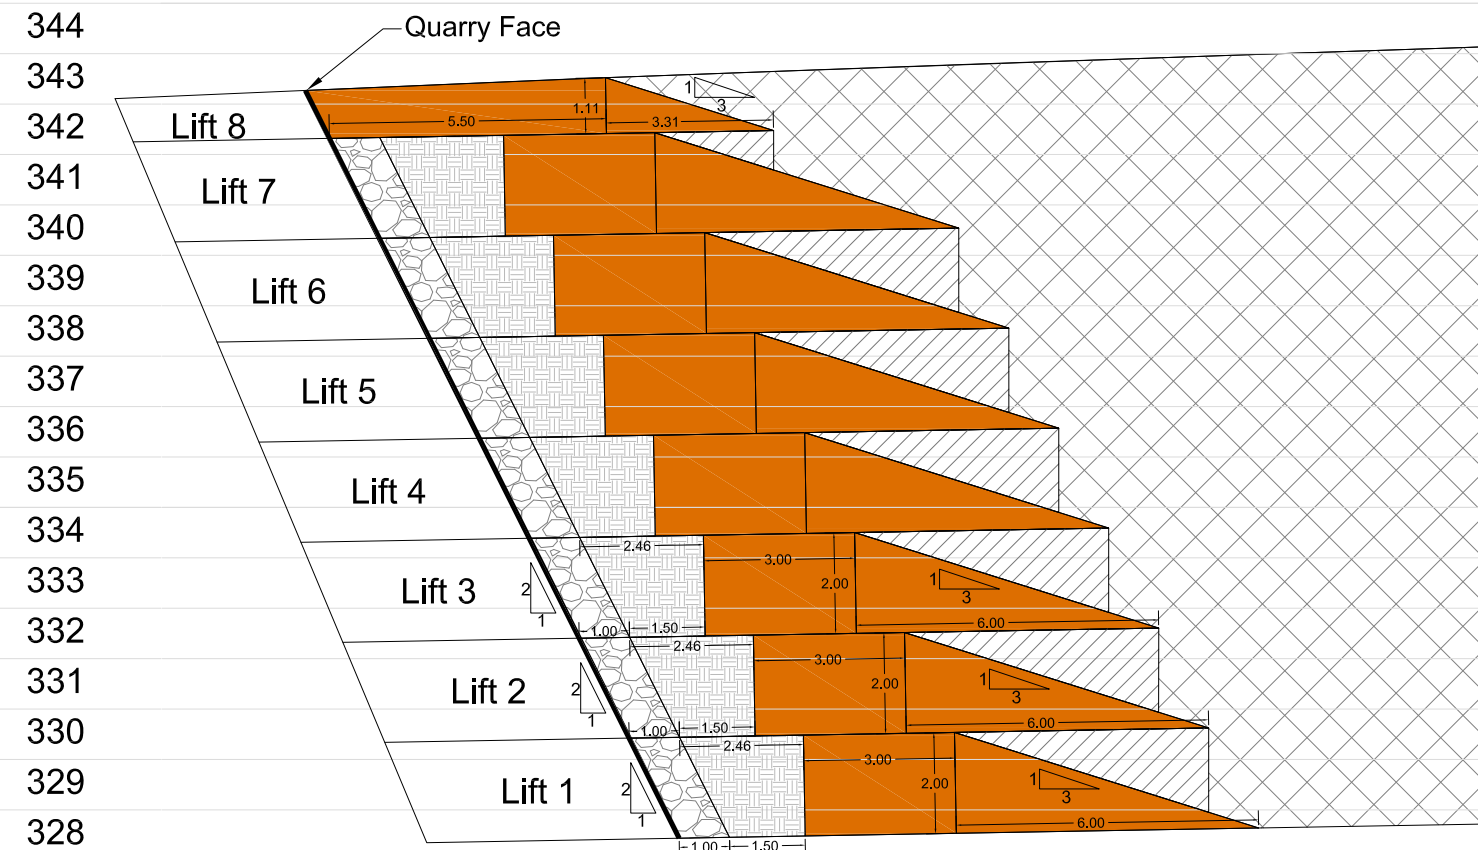

Scale: 1:150@A3

Rev.	Details	Drawn	Date
		Chkd.	

Project
213036
Tong Quarry

Title
Conceptual Site Model



AA Environmental Ltd
 Units 4-8
 Cholswell Court
 Shippon Abingdon
 Oxon OX13 6HX
 T: (01235) 536042
 F: (01235) 523849
 info@aae-ltd.co.uk
 www.aae-ltd.co.uk

Scale	Date	July '21	Dr. No.	Rev.
1:1,500@A3	Drawn	JM	Chkd.	ML
			213036/CSM/D/001	