


Ref	Receptor	Direction from Site	Distance from Site Boundary (m) - approx. from closest point
Domestic Dwellings			
1	Properties on Herron Street, Brownlow	NW	220
	Properties on Higginshaw Lane, Higginshaw	W	250
	Properties on Heyside, Brownlow	W	270
	Properties on Bullcote Lane, Shaw Edge	NNE	290
	Properties in Broadbent	SSE	495
	Harley Farm, near Sholver	NE	480
	Properties in Acre	S	580
	Properties in Sholver	NE	850
Industrial/ Commercial			
2	Higginshaw Industrial Estates	SW	105 - 310
	Mossgate Road Industrial Estate	N, E	Adjacent - 120
Highway or Major Road			
3	Higginshaw Lane (B6194)	W	20
Railways			
4	Metrolink	E	120
Public Rights of Way			
5	Footpaths	N, E, S, W	180 - 1 km
Habitats/Designated Sites			
6	Royton Moss Lowland Fens (PHI)	E	60
	Priority Woodland	SE	380
	Priority Woodland	SW	600
Surface Water			
7	River Beal (channel in Royton Moss)	E	60
Hospitals/Nursing Homes/Schools			
8	Stoneleigh Primary School	SSE	560
	Blackshaw Lane Primary School	NW	680
	St Theresa's Primary School	SSE	700
	Royton and Crompton School	NW	730
	St Josephs Primary School	N	850
	Watersheddings Primary School	SSE	940
	Dr Kershaws Hospice	W	850

Table 1: Location of Receptors Surrounding the Site (within 1 km)

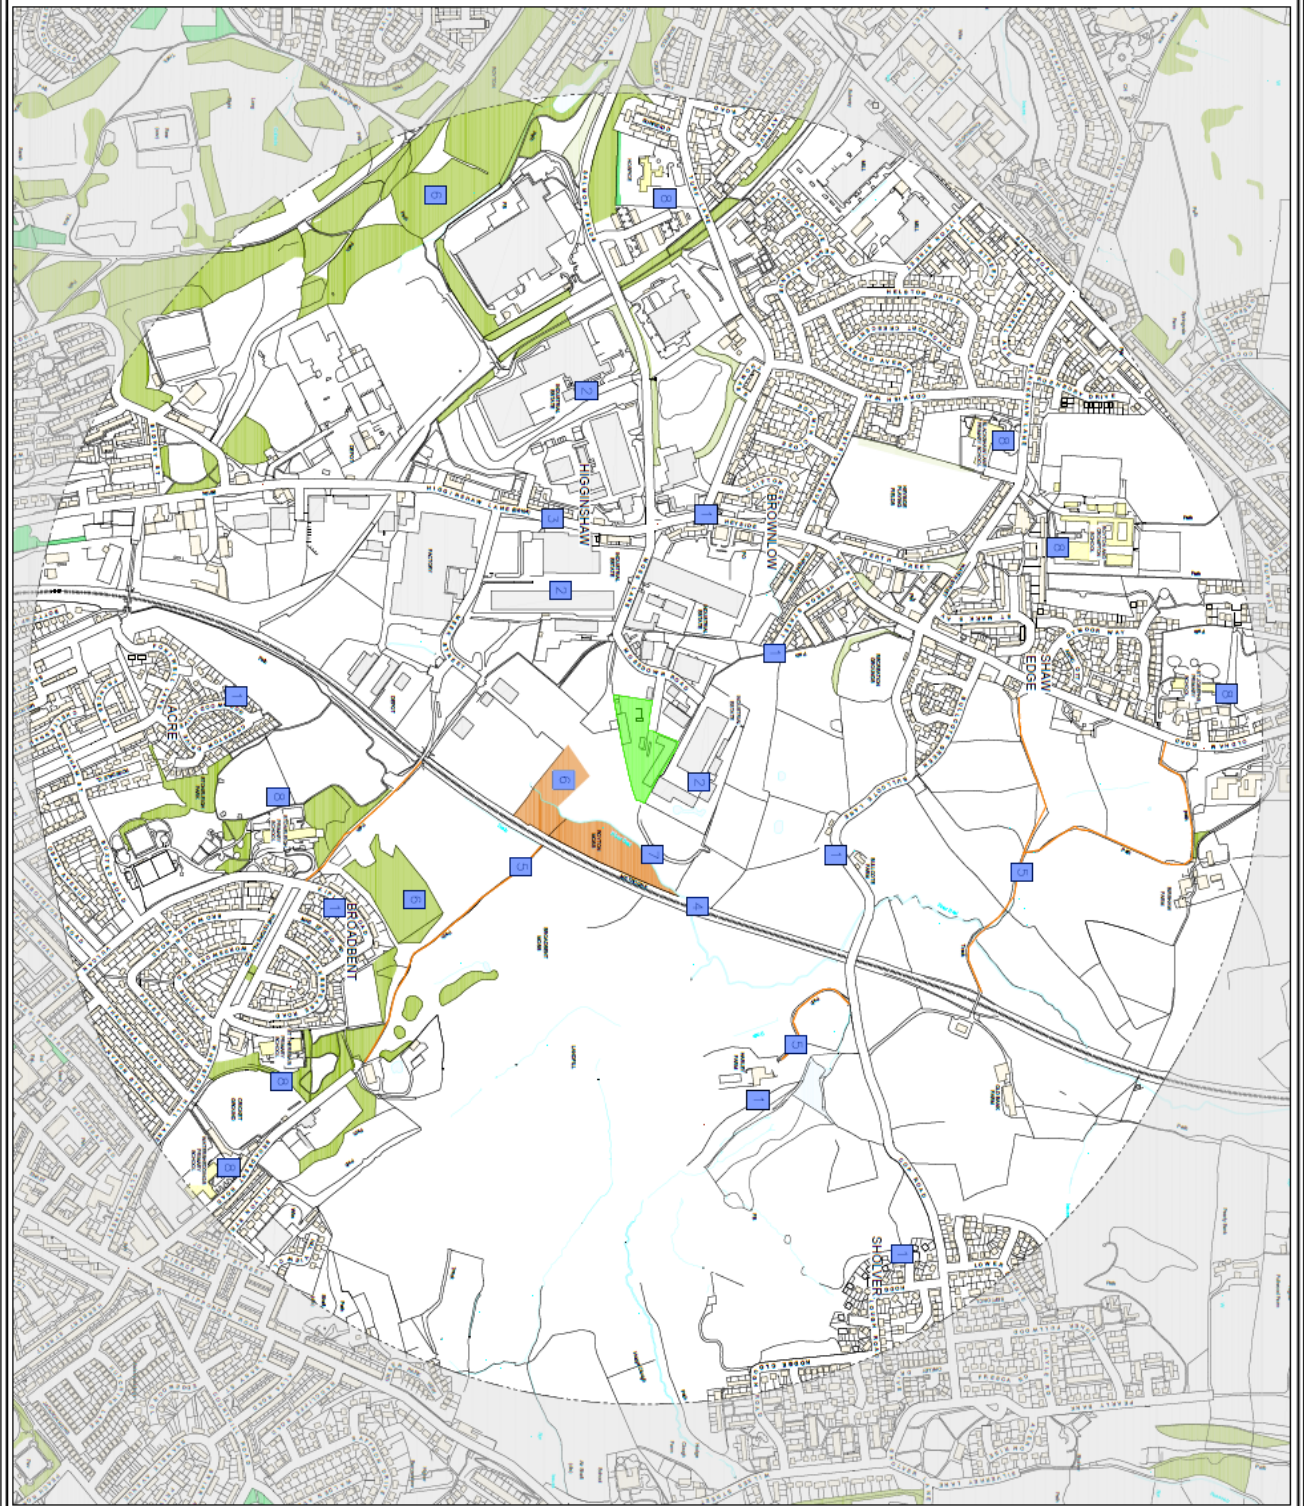

- LEGEND**
- PERMIT AREA
 - 1 KM RECEPTOR BOUNDARY
 - FOOTPATHS
 - RESIDENTIAL AREA
 - INDUSTRIAL/COMMERCIAL AREA
 - LANDFILL PENS (PH)
 - WOODLAND (HH)
 - WATERBODIES/WATERWAYS
 - RECEPTOR REFERENCE (SEE REPORT 22015/71)



INCLUDING ROAD DIRECTION FROM THE SOUTH WEST

REF	DESCRIPTION	DATE	BY

THE ARLEY CONSULTING COMPANY LIMITED
 49-51 St Thomas's Road
 Chazy, Lanchester, CV3 7JH
 Email: info@arley.co.uk
 Tel: 01273 260003

WHEELDON BROTHERS WASTE LIMITED

MATERIALS RECYCLING FACILITY, ROYTON

RECEPTORS 1 KM

DATE: 09/09/2023
 DRAWN BY: M.A.B.
 CHECKED BY: J.C.
 SCALE: 1:4000
 PROJECT NO: 22015/03

