



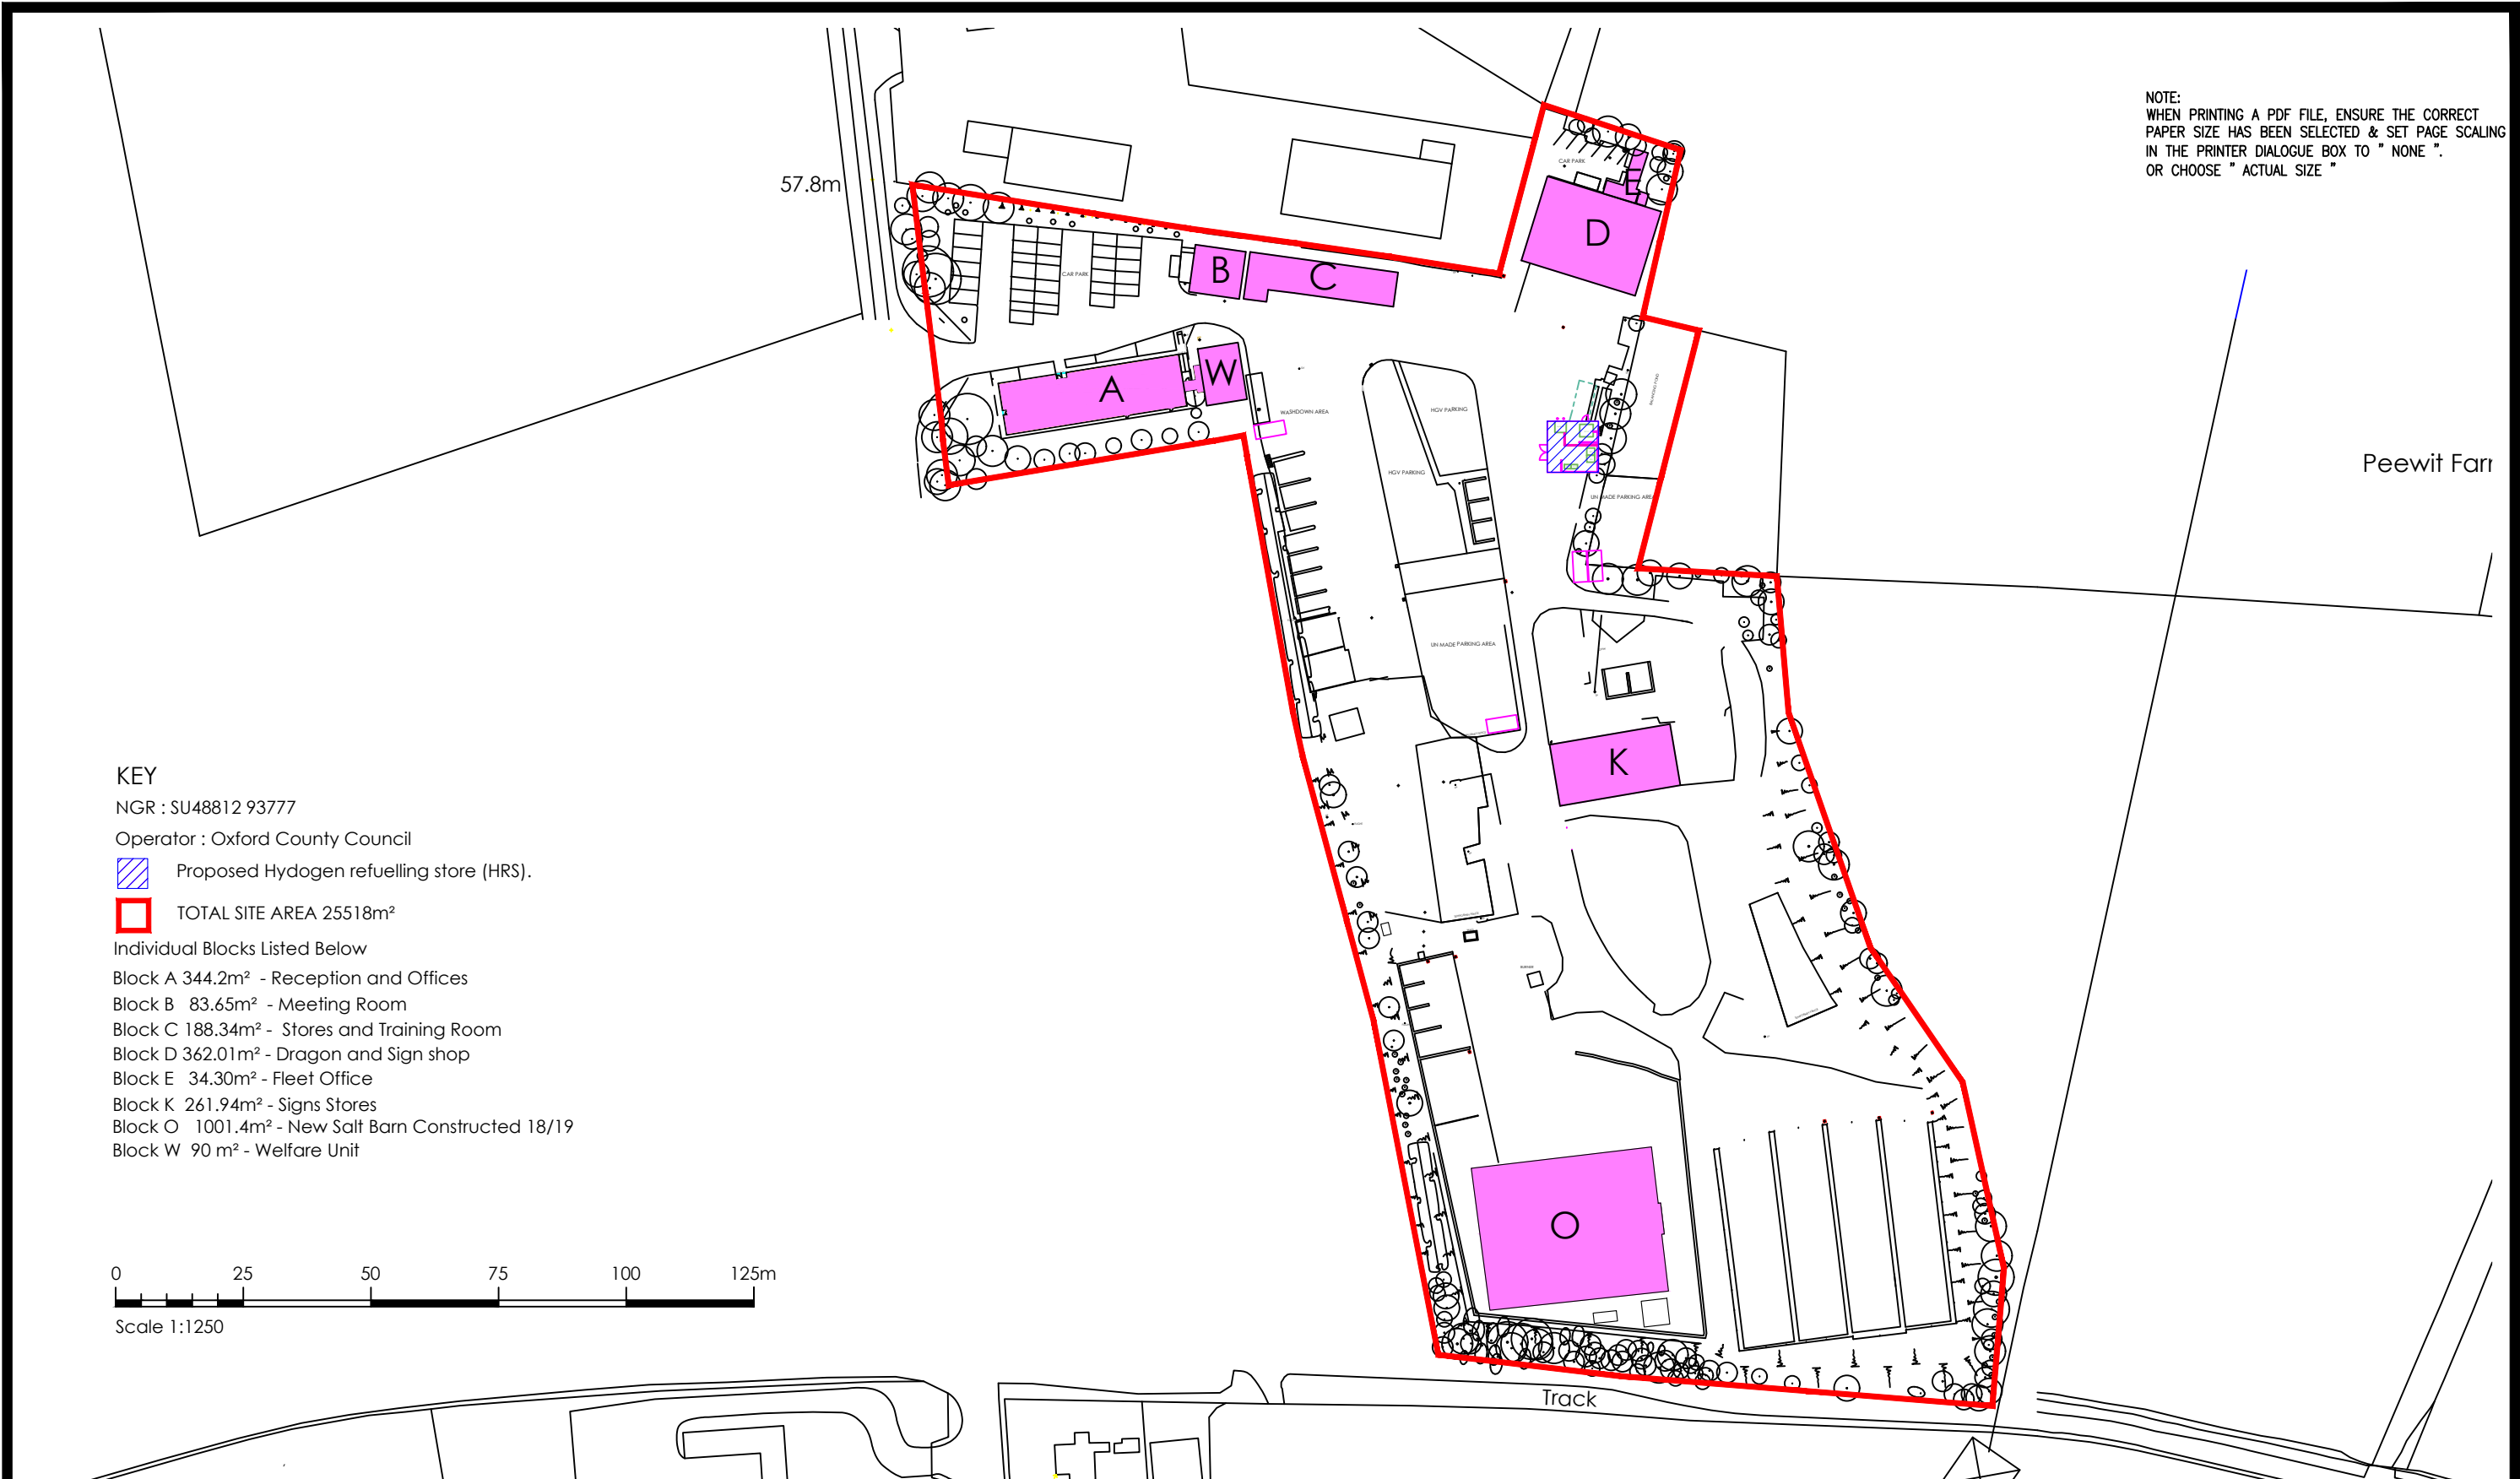

KEY
NGR : SU48812 93777
Operator : Oxford County Council
 Proposed Hydrogen refuelling store (HRS).
 TOTAL SITE AREA 25518m²
Individual Blocks Listed Below
Block A 344.2m² - Reception and Offices
Block B 83.65m² - Meeting Room
Block C 188.34m² - Stores and Training Room
Block D 362.01m² - Dragon and Sign shop
Block E 34.30m² - Fleet Office
Block K 261.94m² - Signs Stores
Block O 1001.4m² - New Salt Barn Constructed 18/19
Block W 90 m² - Welfare Unit

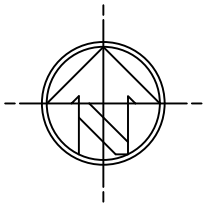

Based upon the Ordnance Survey map with the permission of the Controller of His Majesty's Stationery Office. Sheet No SU5190
© Crown Copyright Licence No. 100023343 (2024)
Administration Area : Oxfordshire : Vale of White Horse
Site Centre O.S GR :
Eastings : 448895
Northings : 193920



-	--	-	-	-
Rev	Date	Amendments	By	Chk

Project Title: Drayton Highways Depot Milton Road Drayton OX14 4EZ.	Project No: 000000	Drawing No: E1500	Rev:
Drawing Title: Proposed HRS Installation Permit Plan	Date: 23.06.25	Scale: 1:1250@ A3	
	By: EK	Checked: SD	Approved: --
	Terrier No: 419000/02 EN (13106)		

Project No: 000000	Drawing No: E1500	Rev:
Date: 23.06.25	Scale: 1:1250@ A3	
By: EK	Checked: SD	Approved: --
Terrier No: 419000/02 EN (13106)		

**OXFORDSHIRE
COUNTY COUNCIL**

Property & Facilities
County Hall, New Road, Oxford, OX11ND
www.oxfordshire.gov.uk Helpdesk No: 0800 156 6659