


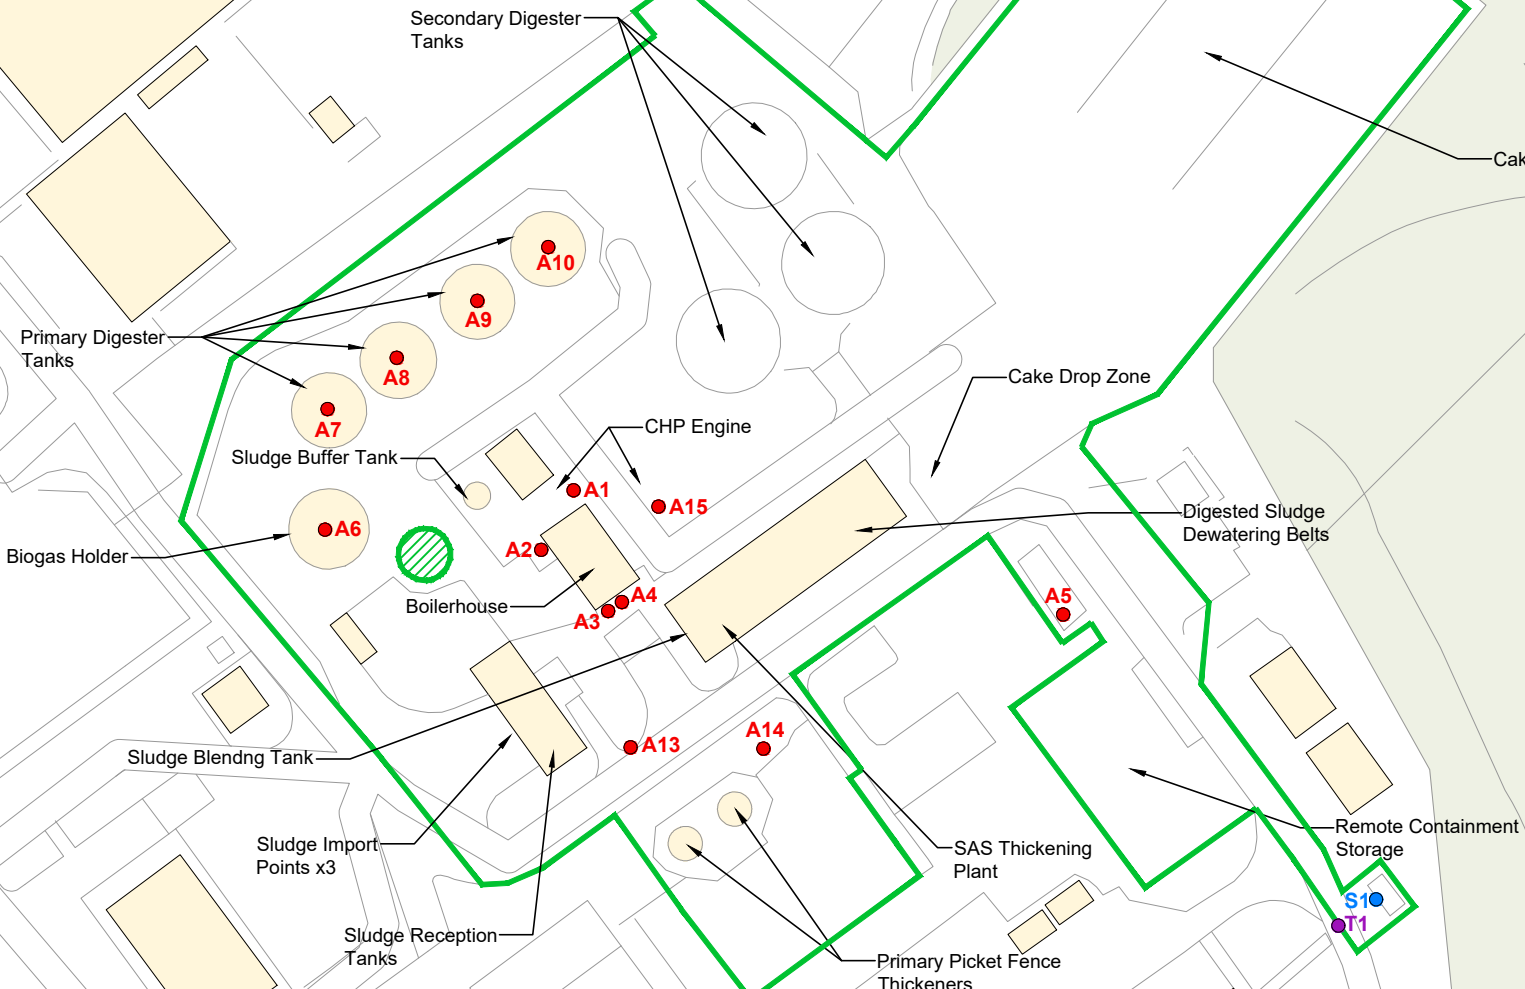


T H O R P E M E A D



- KEY:**
- Installation Boundary
 - Tanks Excluded from Permit Scope
 - Air Emission Point
 - Return Liquor Sampling Point
 - Transfer Point

- A1 - CHP Engine
 - A2 - Auxiliary Boiler 1
 - A3 - Auxiliary Boiler 3
 - A4 - Auxiliary Boiler 2
 - A5 - Emergency Flare 1
 - A6 - Biogas Holder PRV
 - A7 - Digester PRV
 - A8 - Digester PRV
 - A9 - Digester PRV
 - A10 - Digester PRV
 - A13 - OCU 1
 - A14 - OCU 2
 - A15 - New CHP Engine
- S1 - Sample point for all Liquors
 - T1 - Primary PFT Liquors, SAS Belt Thickening Liquors, Digested Sludge Dewatering Liquors, Biogas Condensate, Surface Water Run Off
 - T2 - Head of Works import

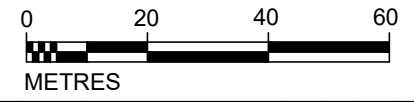

PO4	MAY 2023	FOR INFORMATION	AR	MM	JK	MM
PO3	MAR 2023	FOR INFORMATION	AR	MM	JK	MM
PO2	FEB 2023	FOR INFORMATION	AR	MM	JK	MM
PO1	SEP 2021	FOR INFORMATION	AR	MM	JK	MM
Rev	Rev. Date	Purpose of revision	Drawn	Checked	Rev'd	Apprv'd

Jacobs
 1180 Eskdale Road, Wincobury, Wokingham, RG41 5TU
 (0)118 946 70000
 www.jacobs.com



Client
 Project
**STC IED PERMIT
 BANBURY STW**

Drawing title
**FIGURE 2
 INSTALLATION BOUNDARY
 AND AIR EMISSION POINTS**

Drawing status
PERMITTING

Scale	1:1250 @A3	DO NOT SCALE
Jacobs No.	B22849AM	Rev
Client no.		P04

Drawing number
B22849AM-JAC-BBY-DR-0002

© Copyright 2020 Jacobs U.K. Limited. The concepts and information contained in this document are the property of Jacobs. Use or copying of this document in whole or in part without the written permission of Jacobs constitutes an infringement of copyright. Limitation: This drawing has been prepared on behalf of, and for the exclusive use of, Jacobs' Client, and is subject to, and issued in accordance with, the provisions of the contract between Jacobs and the Client. Jacobs accepts no liability or responsibility whatsoever for or in respect of any use of, or reliance upon, this drawing by any third party.

I:\enviros\Design\PROJECTS\KUIB22849AM\Banbury\Figures\B22849AM-JAC-BBY-DR-0002-PO4.dwg - 24/05/2023 09:56:32 - FIGURE 2 - ALRoberts