


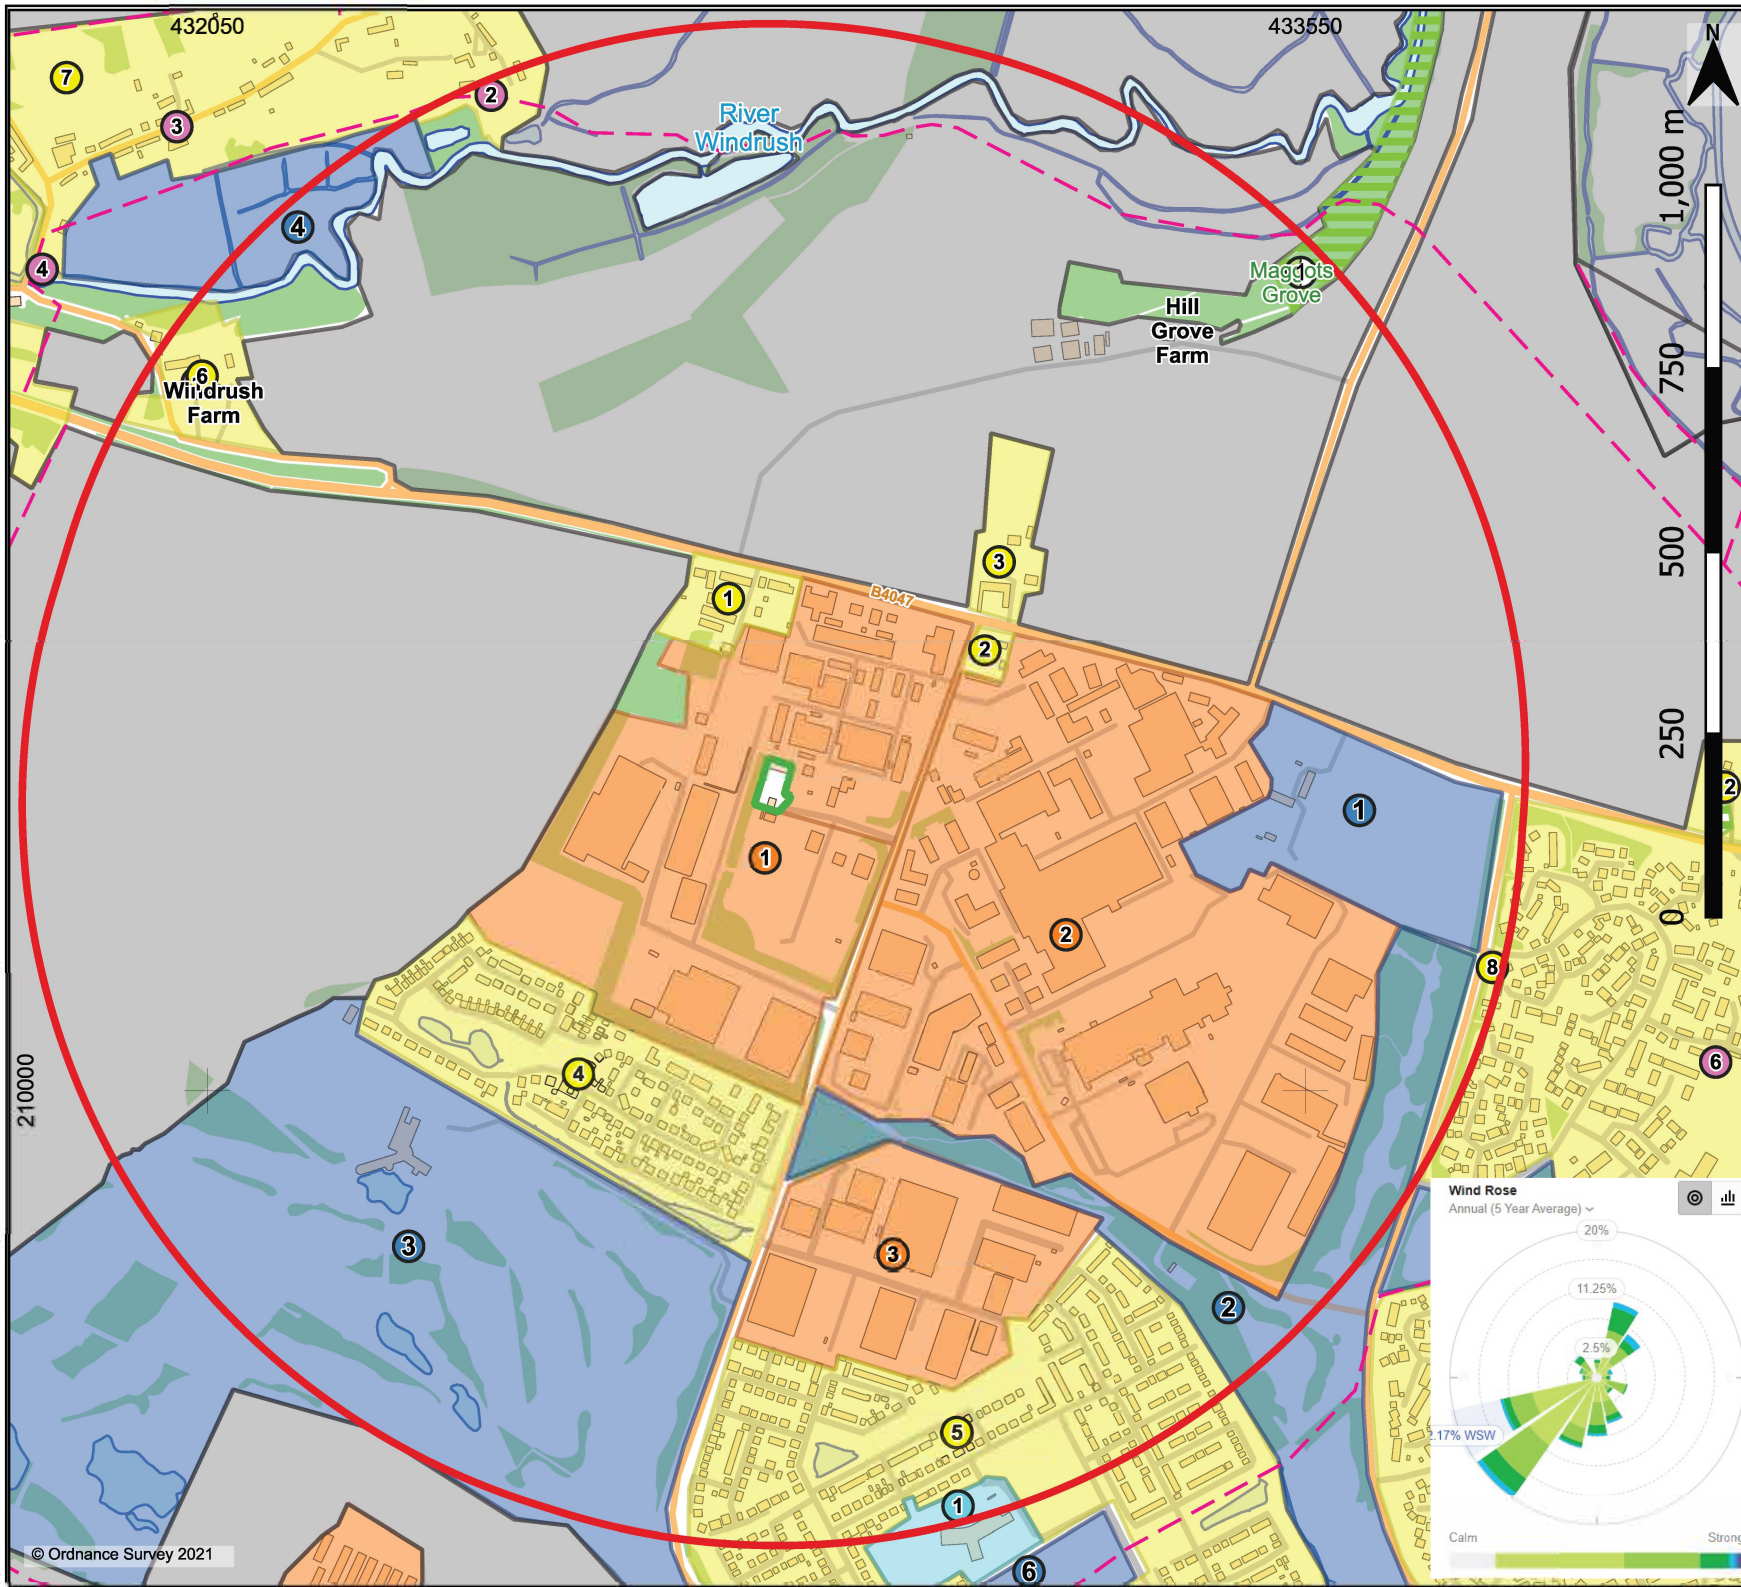

Key:

1km	Public Area ID
Permit boundary	Residential Area ID
Agricultural Area	Recreation Area ID
Commercial Area	Building
Non Designated Area	Primary Road
Public Area	A Road
Recreational Area	B Road
Residential Area	Local Road
Commercial Area ID	Public right of way
Heritage site ID	Surface Water
Non Designated Area ID	Woodland

Project: Bespoke Permit Application	Drawing Title: Sensitive Receptor Plan
Address: Supergas Industrial Estate Downs Road Depot, Witney, OX29 OSZ	
Ref: K452.3~20~002	Scale: 1:1325
Drawn By: JMS	Date: 2026-03-16
Revision: 01	

