


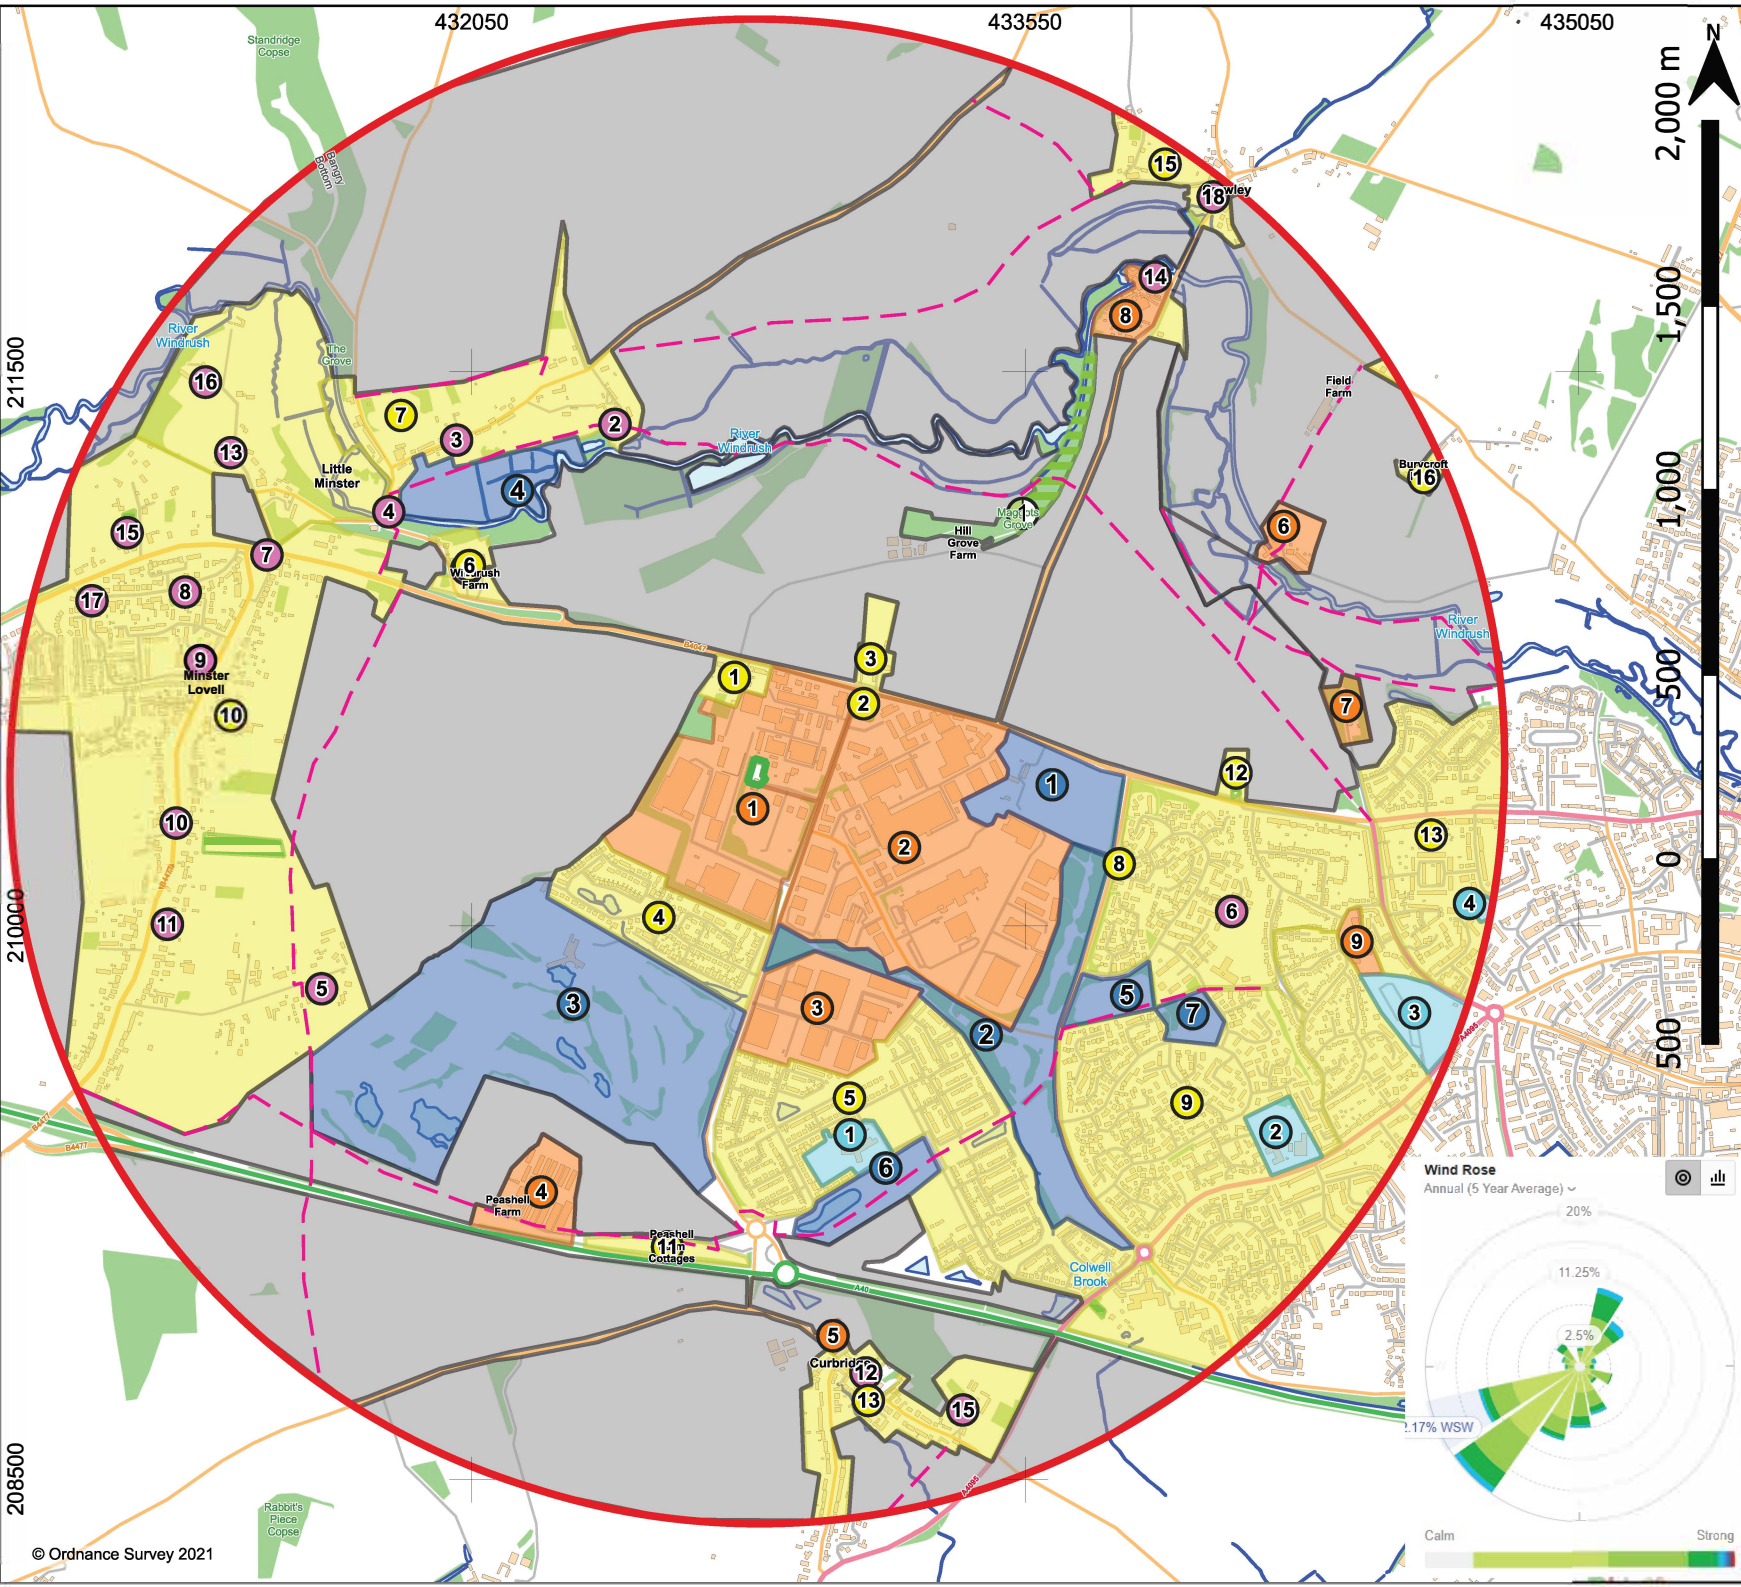

Key:

- Permit boundary
- 2km
- Agricultural Area
- Commercial Area
- Non Designated Area
- Public Area
- Recreational Area
- Residential Area
- Commercial Area ID
- Heritage site ID
- Non Designated Area ID
- Public Area ID
- Residential Area ID
- Recreation Area ID
- Building
- Primary Road
- A Road
- B Road
- Local Road
- Public right of way
- Surface Water
- Woodland

Project:
Bespoke Permit Application

Drawing Title:
Site Setting Plan

Address:
Supergas Industrial Estate Downs Road Depot, Witney, OX29 OSZ

Ref:
K452.3~20~003

Scale:
1:20500

Drawn By:
JMS

Date:
2026-03-16

Revision:
01