


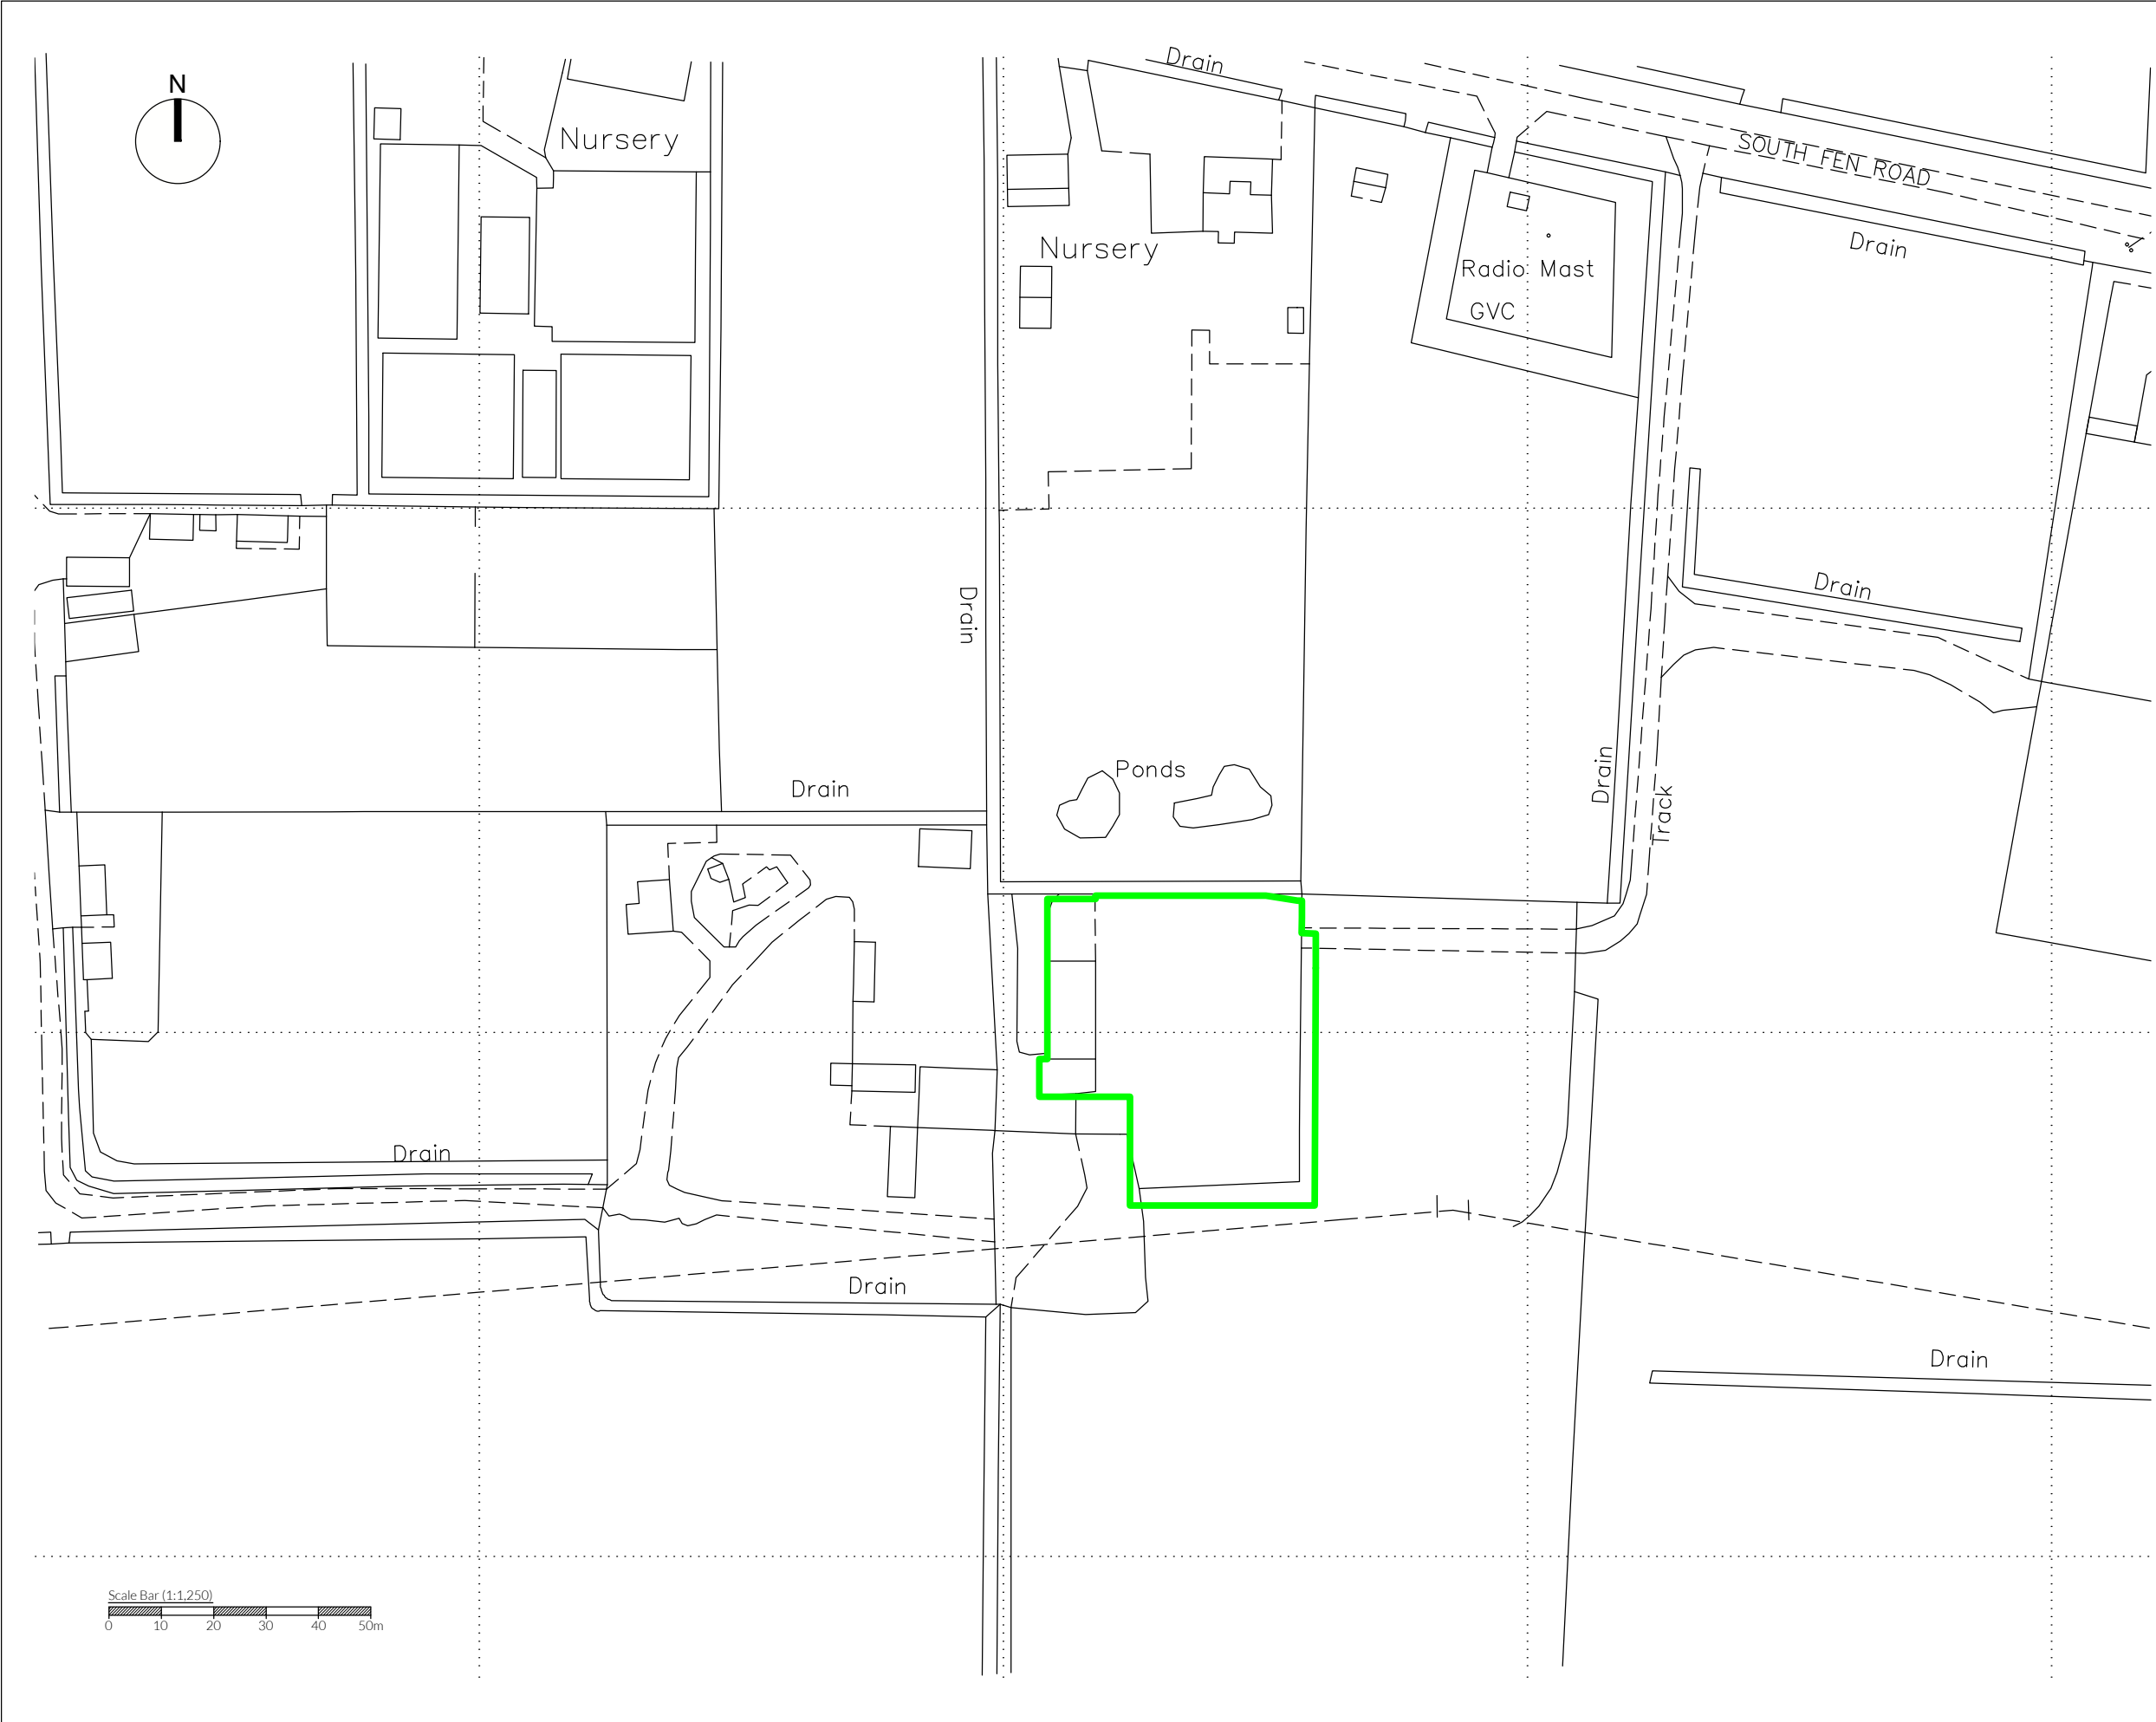

NOTES
Drawing for indication only. Reproduced with the permission of the controller of H.M.S.O. Crown copyright licence No. 100022432. This drawing is copyright and property of Oaktree Environmental Ltd.

REVISION HISTORY			
Rev:	Date:	Init:	Description:
-	26.06.25	EG	Initial drawing

KEY:

— Permit boundary

TITLE: PERMIT BOUNDARY PLAN		
CLIENT: M G Skip Hire & Recycling Limited		
PROJECT/SITE: Four Acre Farm, South Fen Road, Bourne, Lincolnshire, PE10 0DL		
SCALE @ A3: 1:1,250	CLIENT NO: 0994	JOB NO: 007
DRAWING NO: FAF/0094/02	REV: -	STATUS: Issued
DATE: 26.06.25	DRAWN: EG	CHECKED: RS

