


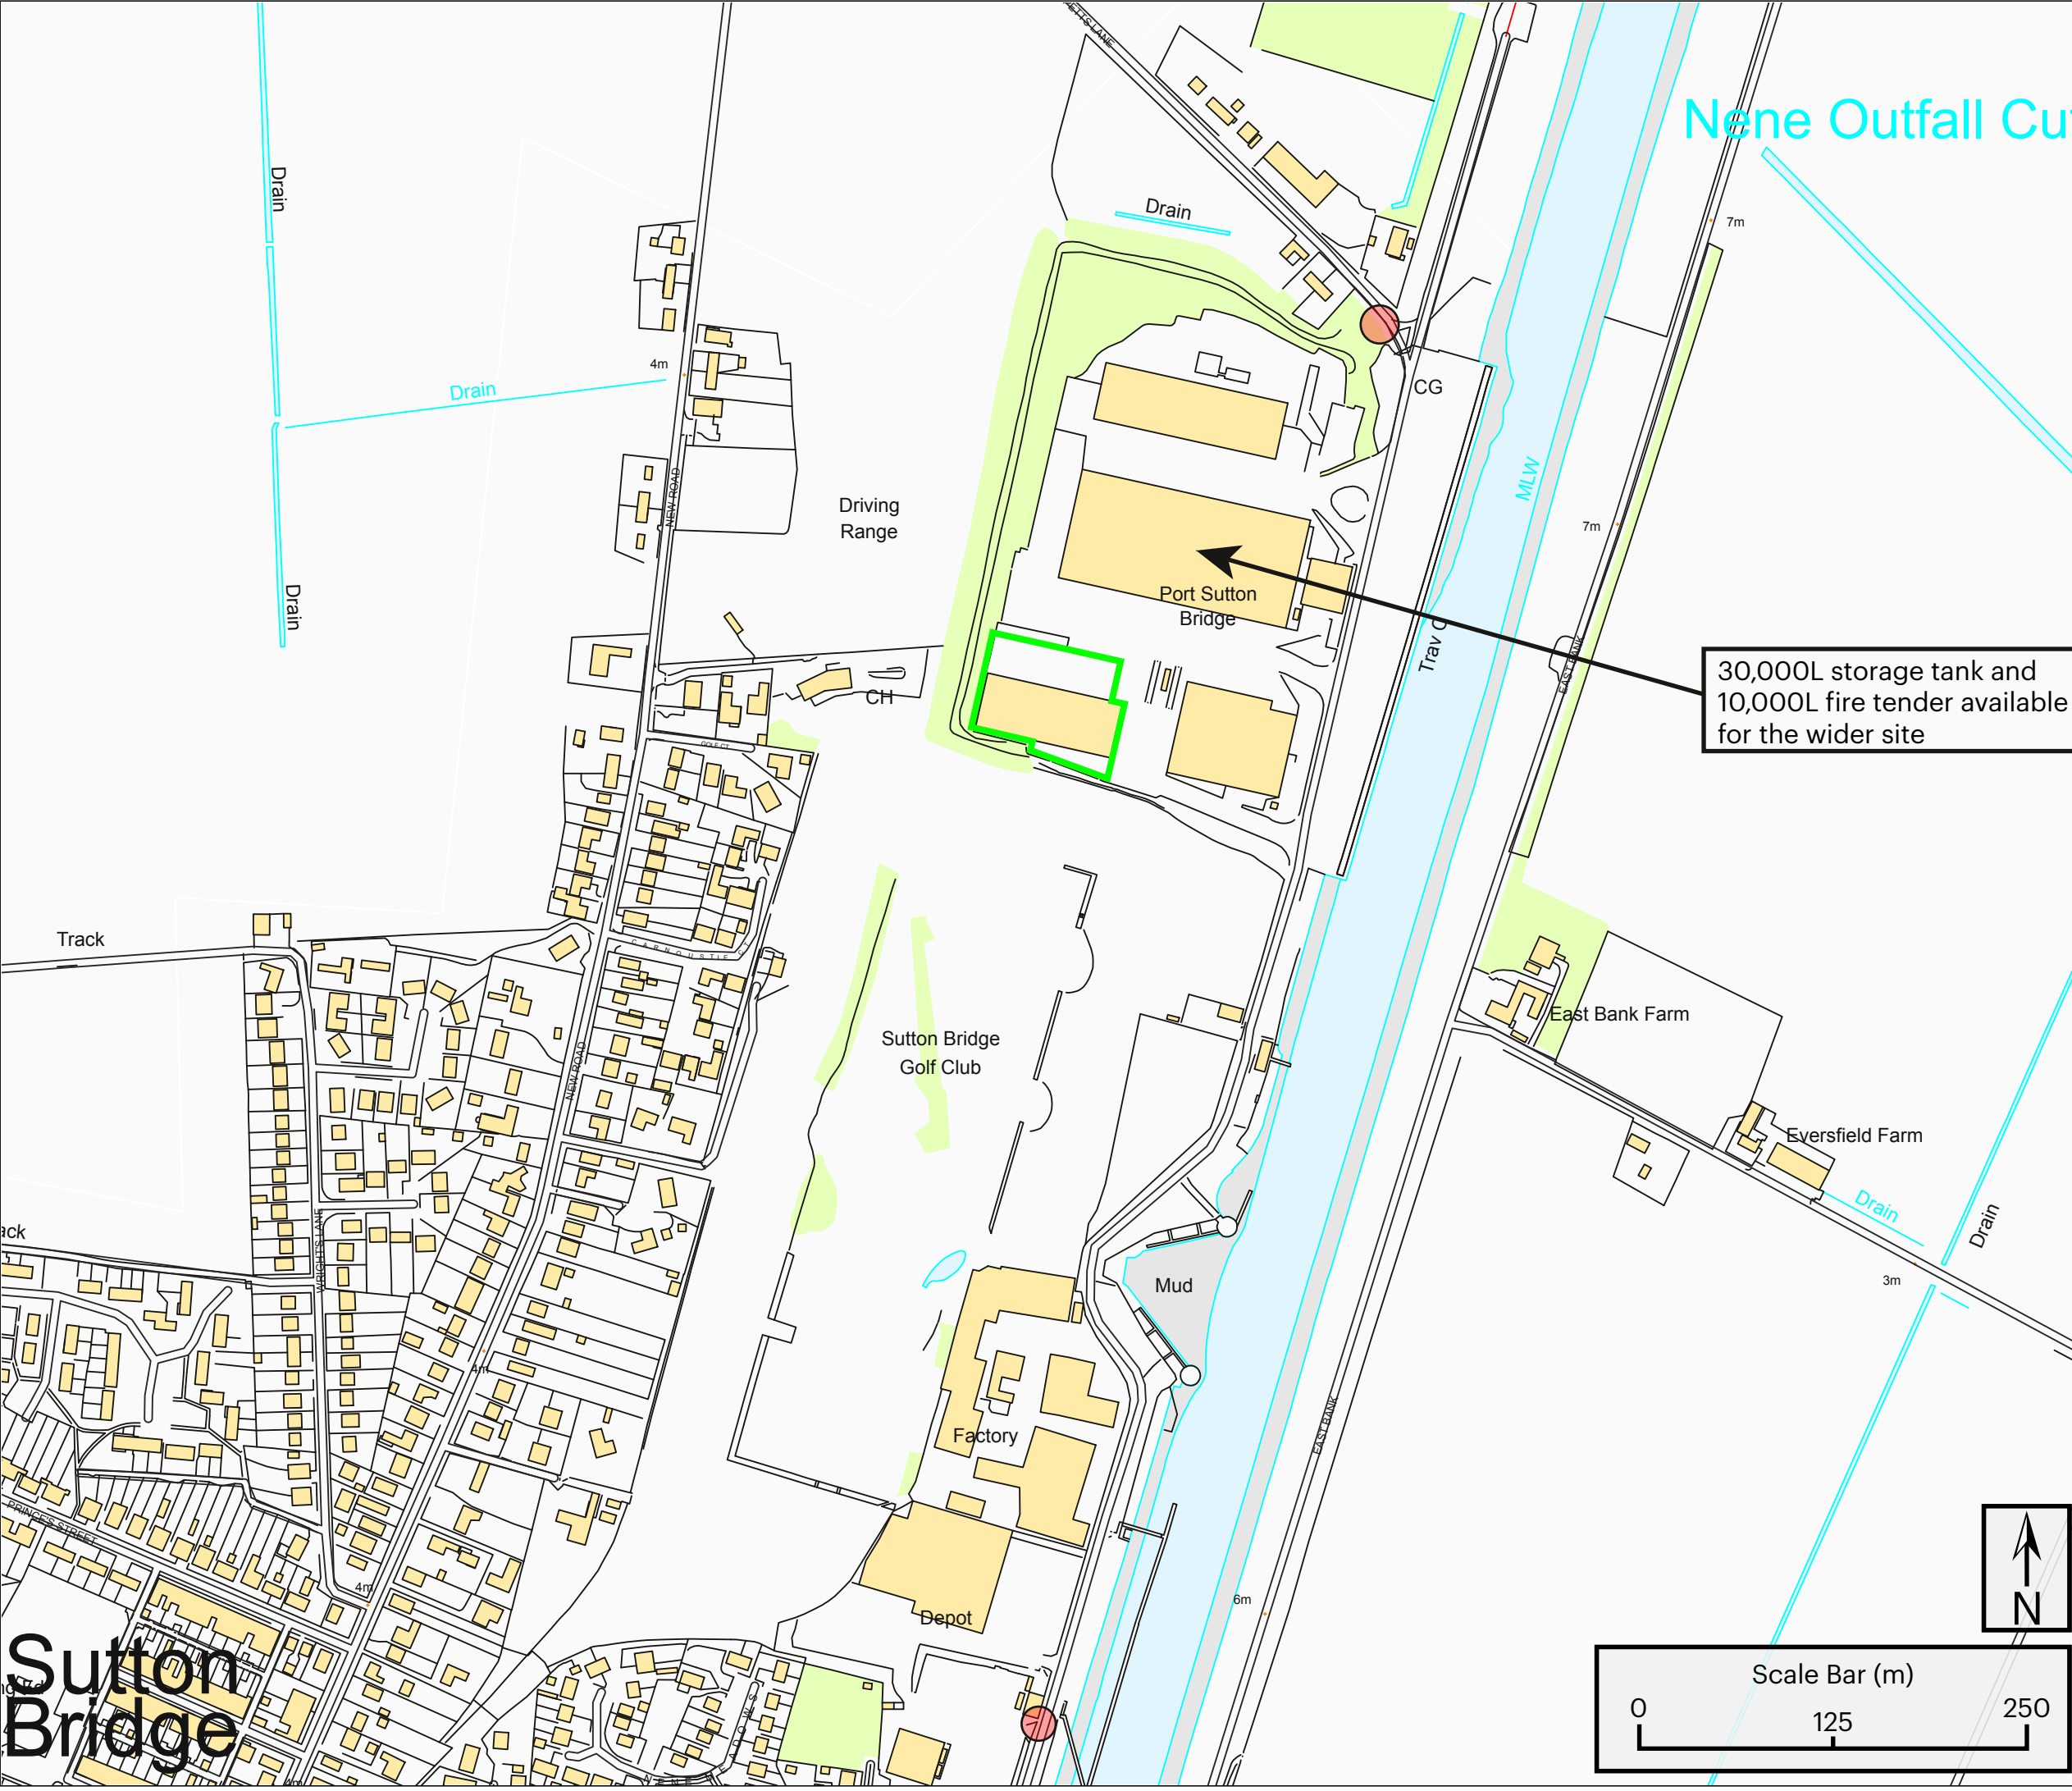

Sutton
Bridge

Drawing Title:
Fire Hydrant Location Plan

- Key:
-  Fire Hydrant
 -  Permit Boundary

Notes:
Hydrant locations provided by the Lincolnshire County Council

Drawn by:	CC
Checked by:	
Approved by:	

The Mineral Planning Group Ltd.
The Rowan Suite
Oakdene House
Cottlingley Business Park
Bingley, West Yorkshire
BD16 1PE
Tel: 01274 884599
headoffice@mpgyorks.co.uk
www.mpgyorks.co.uk



Scale:
1:4000 @ A3

Client:
Shred and Recycle

Site:
Port Sutton Bridge

Drawing Number: 389-4_FH_D1	Rev: 1
--------------------------------	-----------

Date:
08/12/2025

