


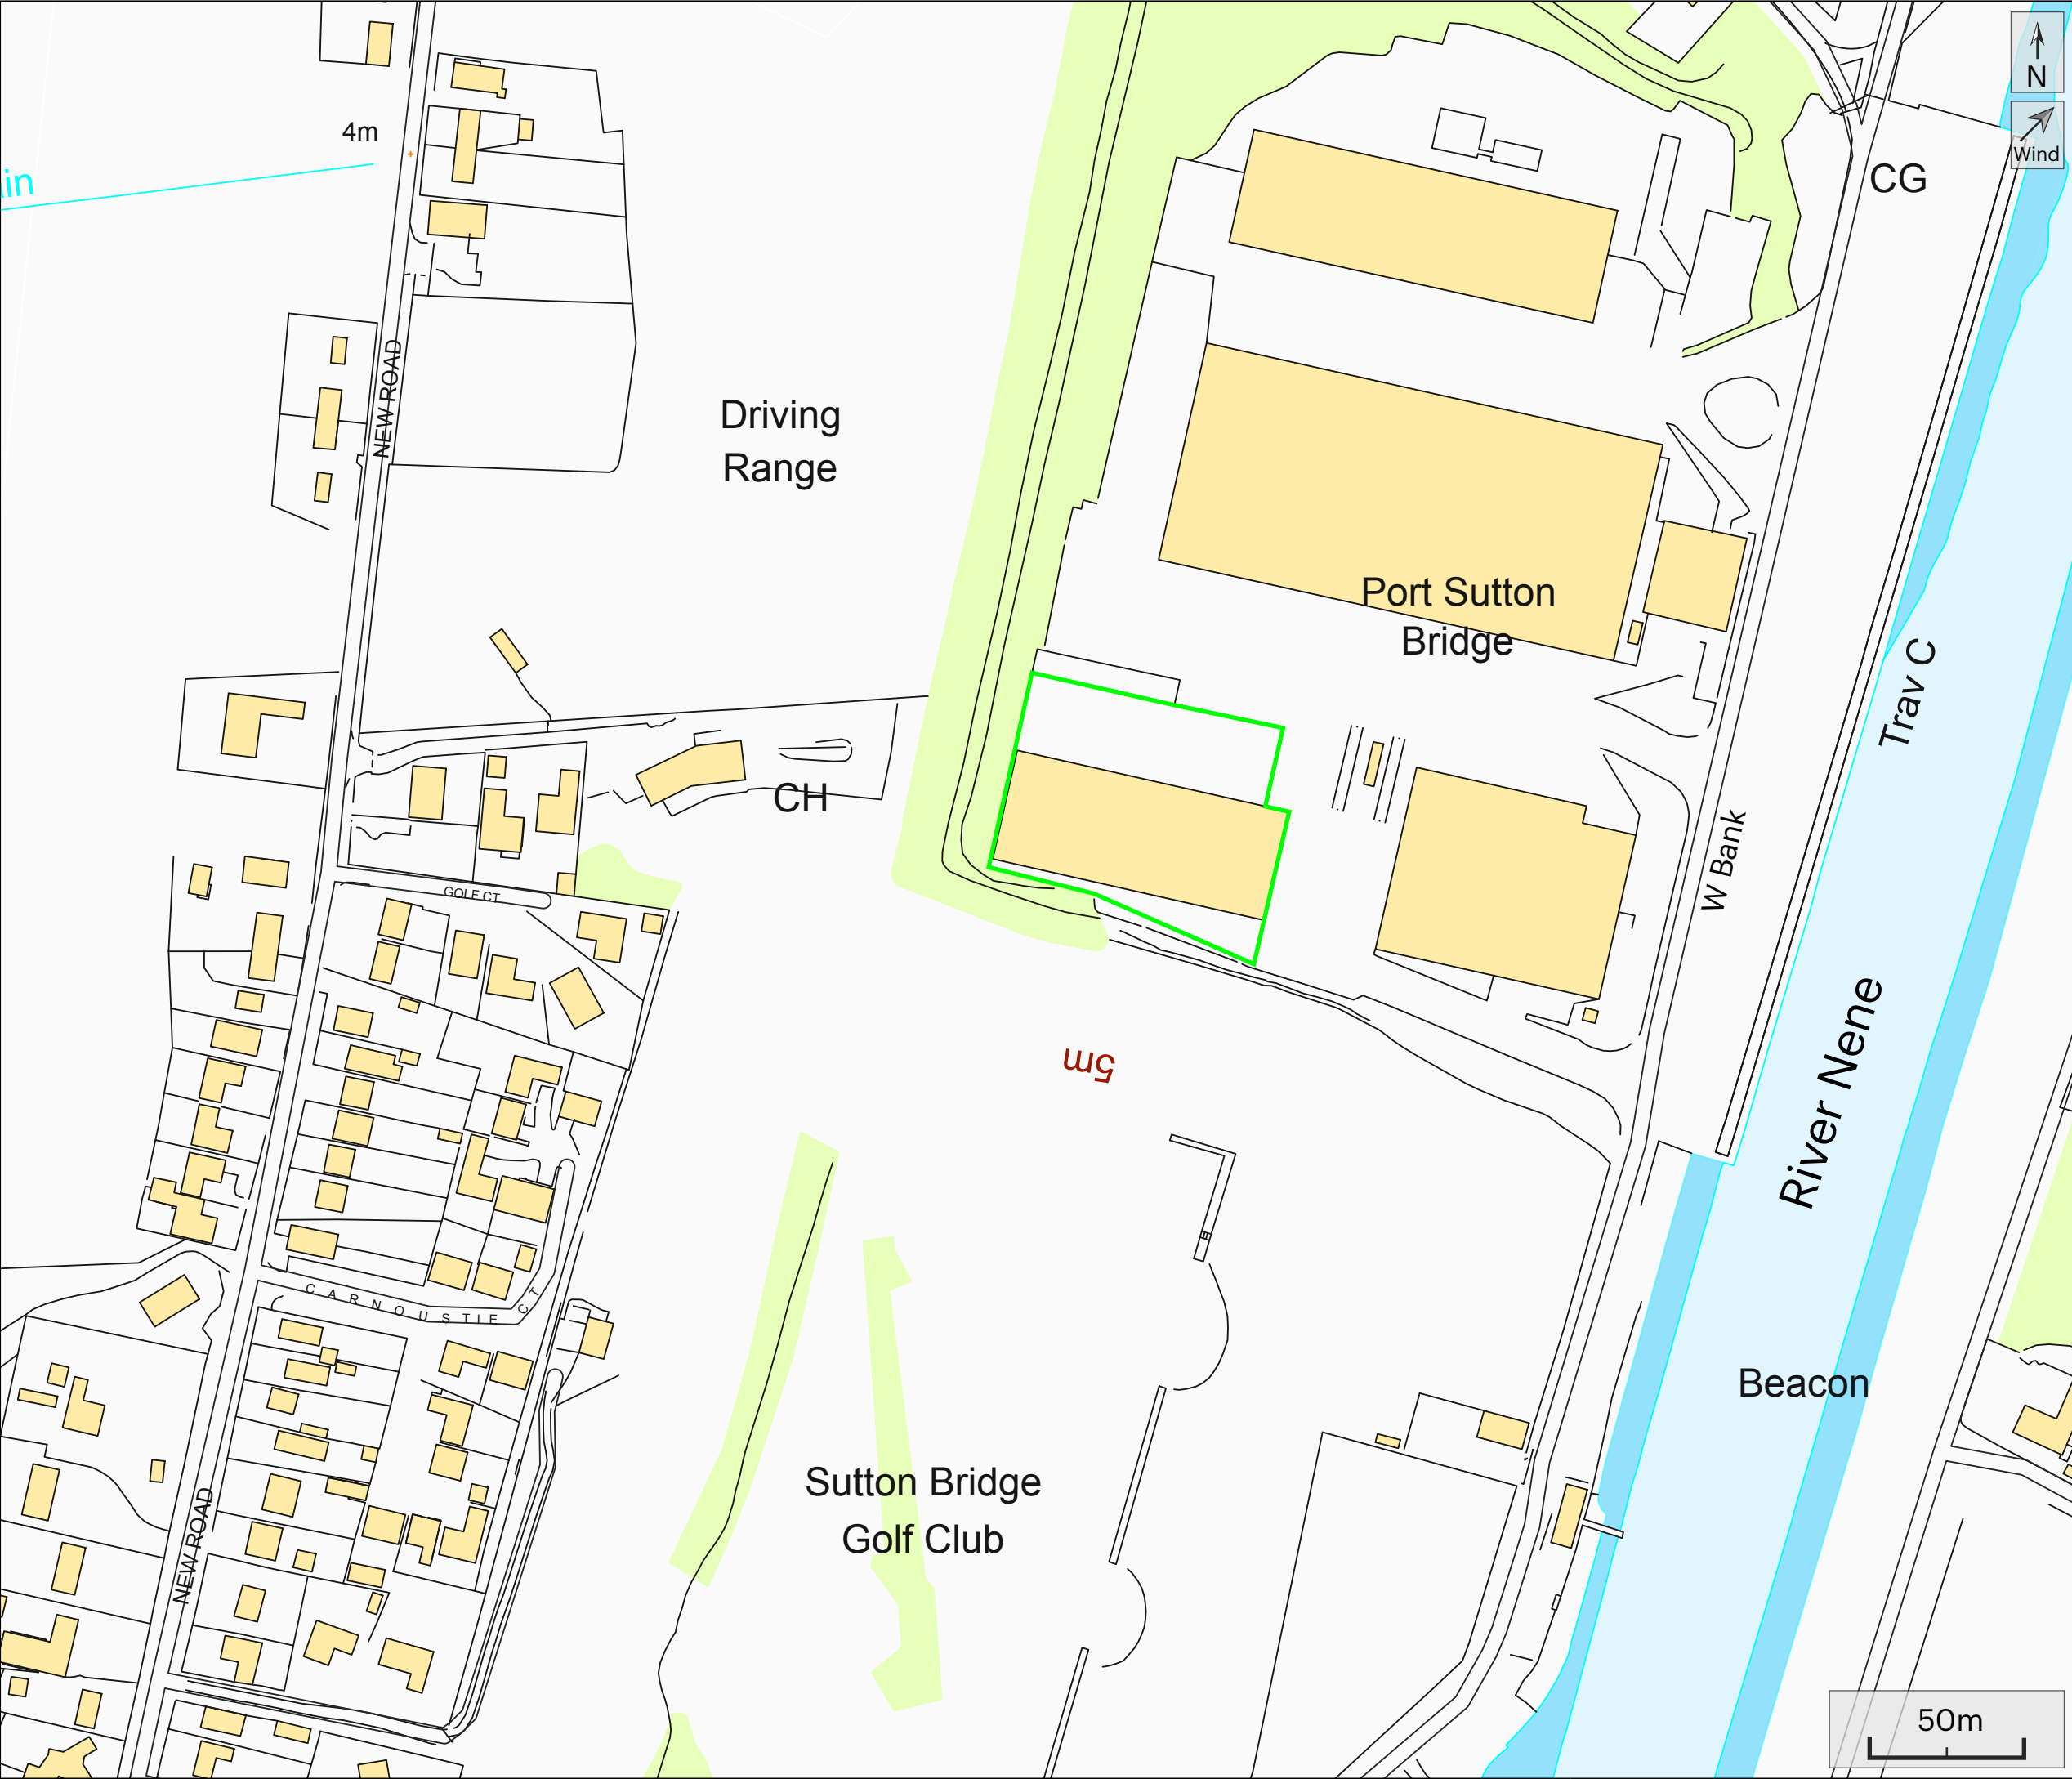

Drawing Title:
Site Boundary

Key: — Site Boundary

Notes:

Drawn by:	CC
Checked by:	
Approved by:	

The Mineral Planning Group Ltd.
The Rowan Suite
Oakdene House
Cottingley Business Park
Bingley, West Yorkshire
BD16 1PE
Tel: 01274 884599
headoffice@mpgyorks.co.uk
www.mpgyorks.co.uk



Scale: 1:2,000 @A3

Client: Shred and Recycle

Site: Sutton Bridge

Drawing Number: 389/4 - D1

Rev:
1

Date: 26/02/2026