


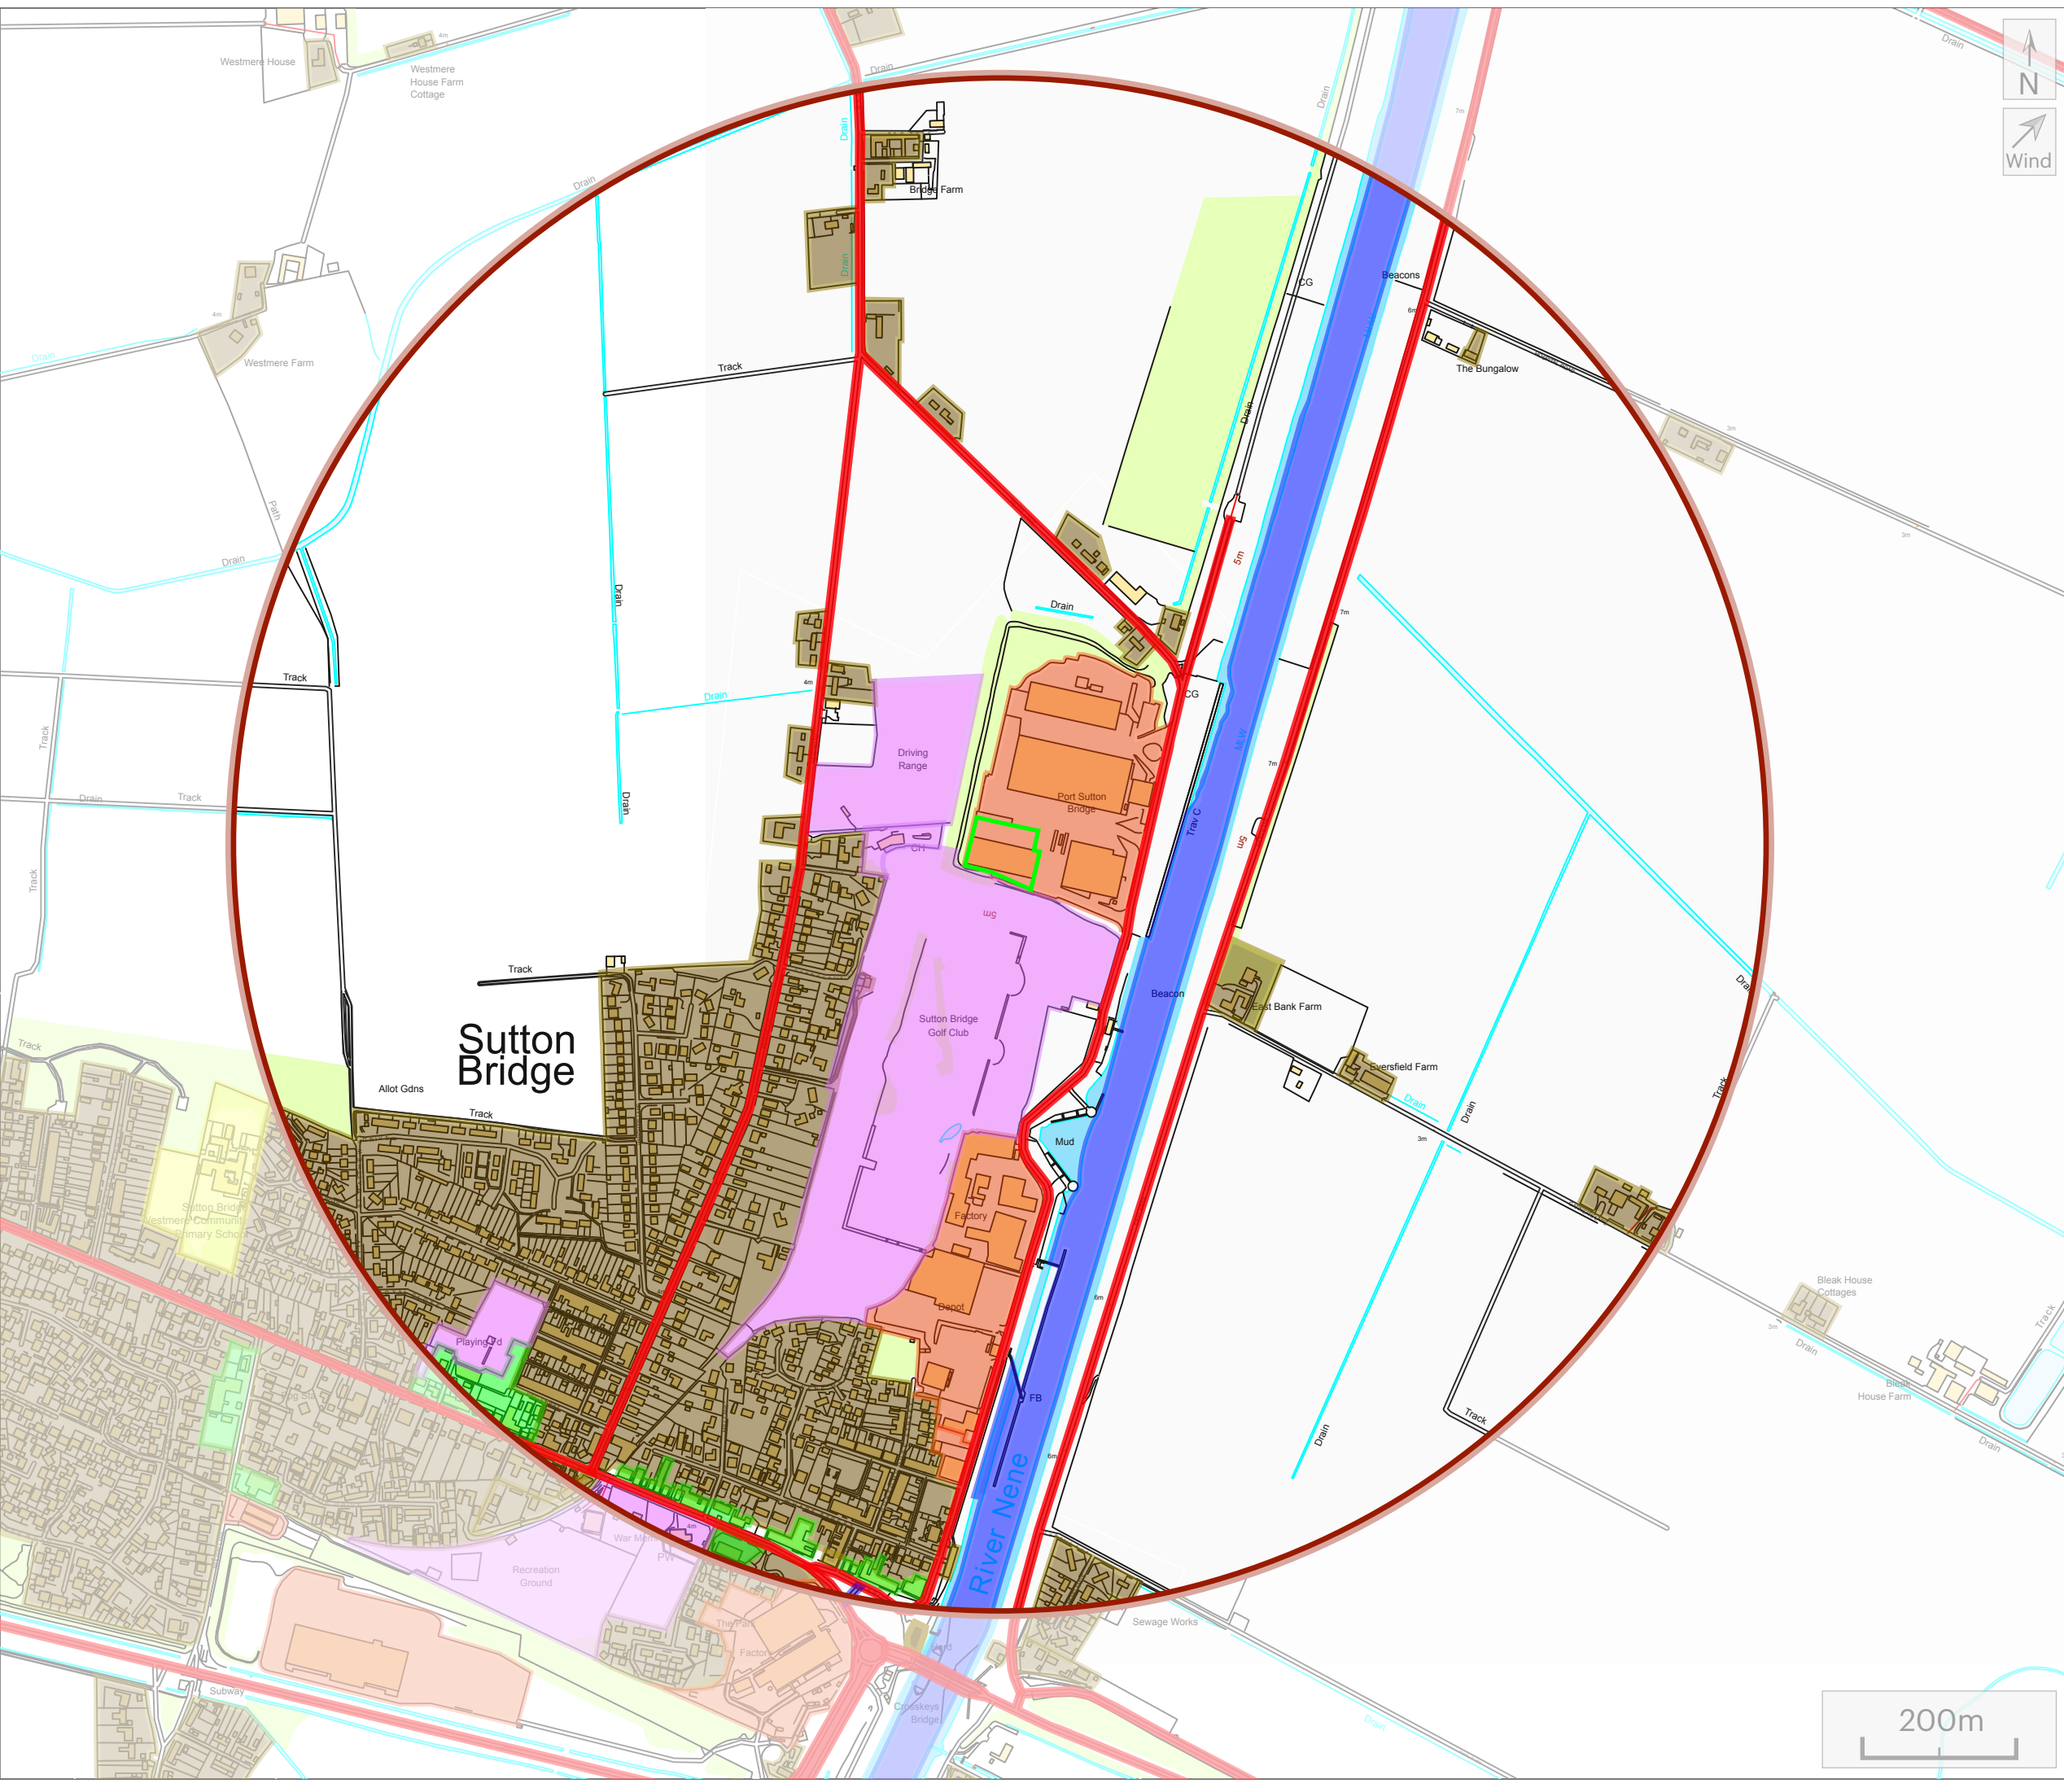

Drawing Title:
Sensitive Receptors

- Key:
- Site Boundary
 - River Nene
 - Residential
 - Industrial
 - Recreational
 - School
 - Roads
 - Commercial
 - 1km from centre of site

Notes:

Drawn by:	CC
Checked by:	
Approved by:	

The Mineral Planning Group Ltd.
The Rowan Suite
Oakdene House
Cottingley Business Park
Bingley, West Yorkshire
BD16 1PE
Tel: 01274 884599
headoffice@mpgyorks.co.uk
www.mpgyorks.co.uk



Scale: 1:8,000 @A3

Client: Shred and Recycle

Site: Sutton Bridge

Drawing Number:
389/4 - SR1

Rev:
1

Date:
08/09/2025