


Revisions					
Rev	By	Date	Aprvd	Description	
Designed	K. GOVE	OCT '23	Eng. Chk	G. EDWARDS	OCT '23
Drawn	K. GOVE	OCT '23	Approved	M. GREENWOOD	OCT '23

Project
**PORT OF WISBECH
 AUTHORITY
 PORT ESTATE DRAINAGE**

Title
**NENE PARADE
 SHEET 1**



Fenland District Council
 Fenland District Council, Fenland Hall, County Road,
 March, Cambridgeshire, PE15 8NQ
 Tel: 01354 654321 www.fenland.gov.uk

Scale	Drawing No	Rev.
1:500	P146\01	-




Revisions						Project	
Rev	By	Date	Aprvd	Description		Title	
						PORT OF WISBECH AUTHORITY PORT ESTATE DRAINAGE	
						NENE PARADE SHEET 2	
Designed	K. GOVE	OCT '23	Eng. Chk	G. EDWARDS	OCT '23		
Drawn	K. GOVE	OCT '23	Approved	M. GREENWOOD	OCT '23		



Fenland District Council


Fenland District Council, Fenland Hall, County Road,
March, Cambridgeshire, PE15 8NQ
Tel: 01 354 654321 www.fenland.gov.uk

Scale	Drawing No	Rev.
1:500	P146\02	-

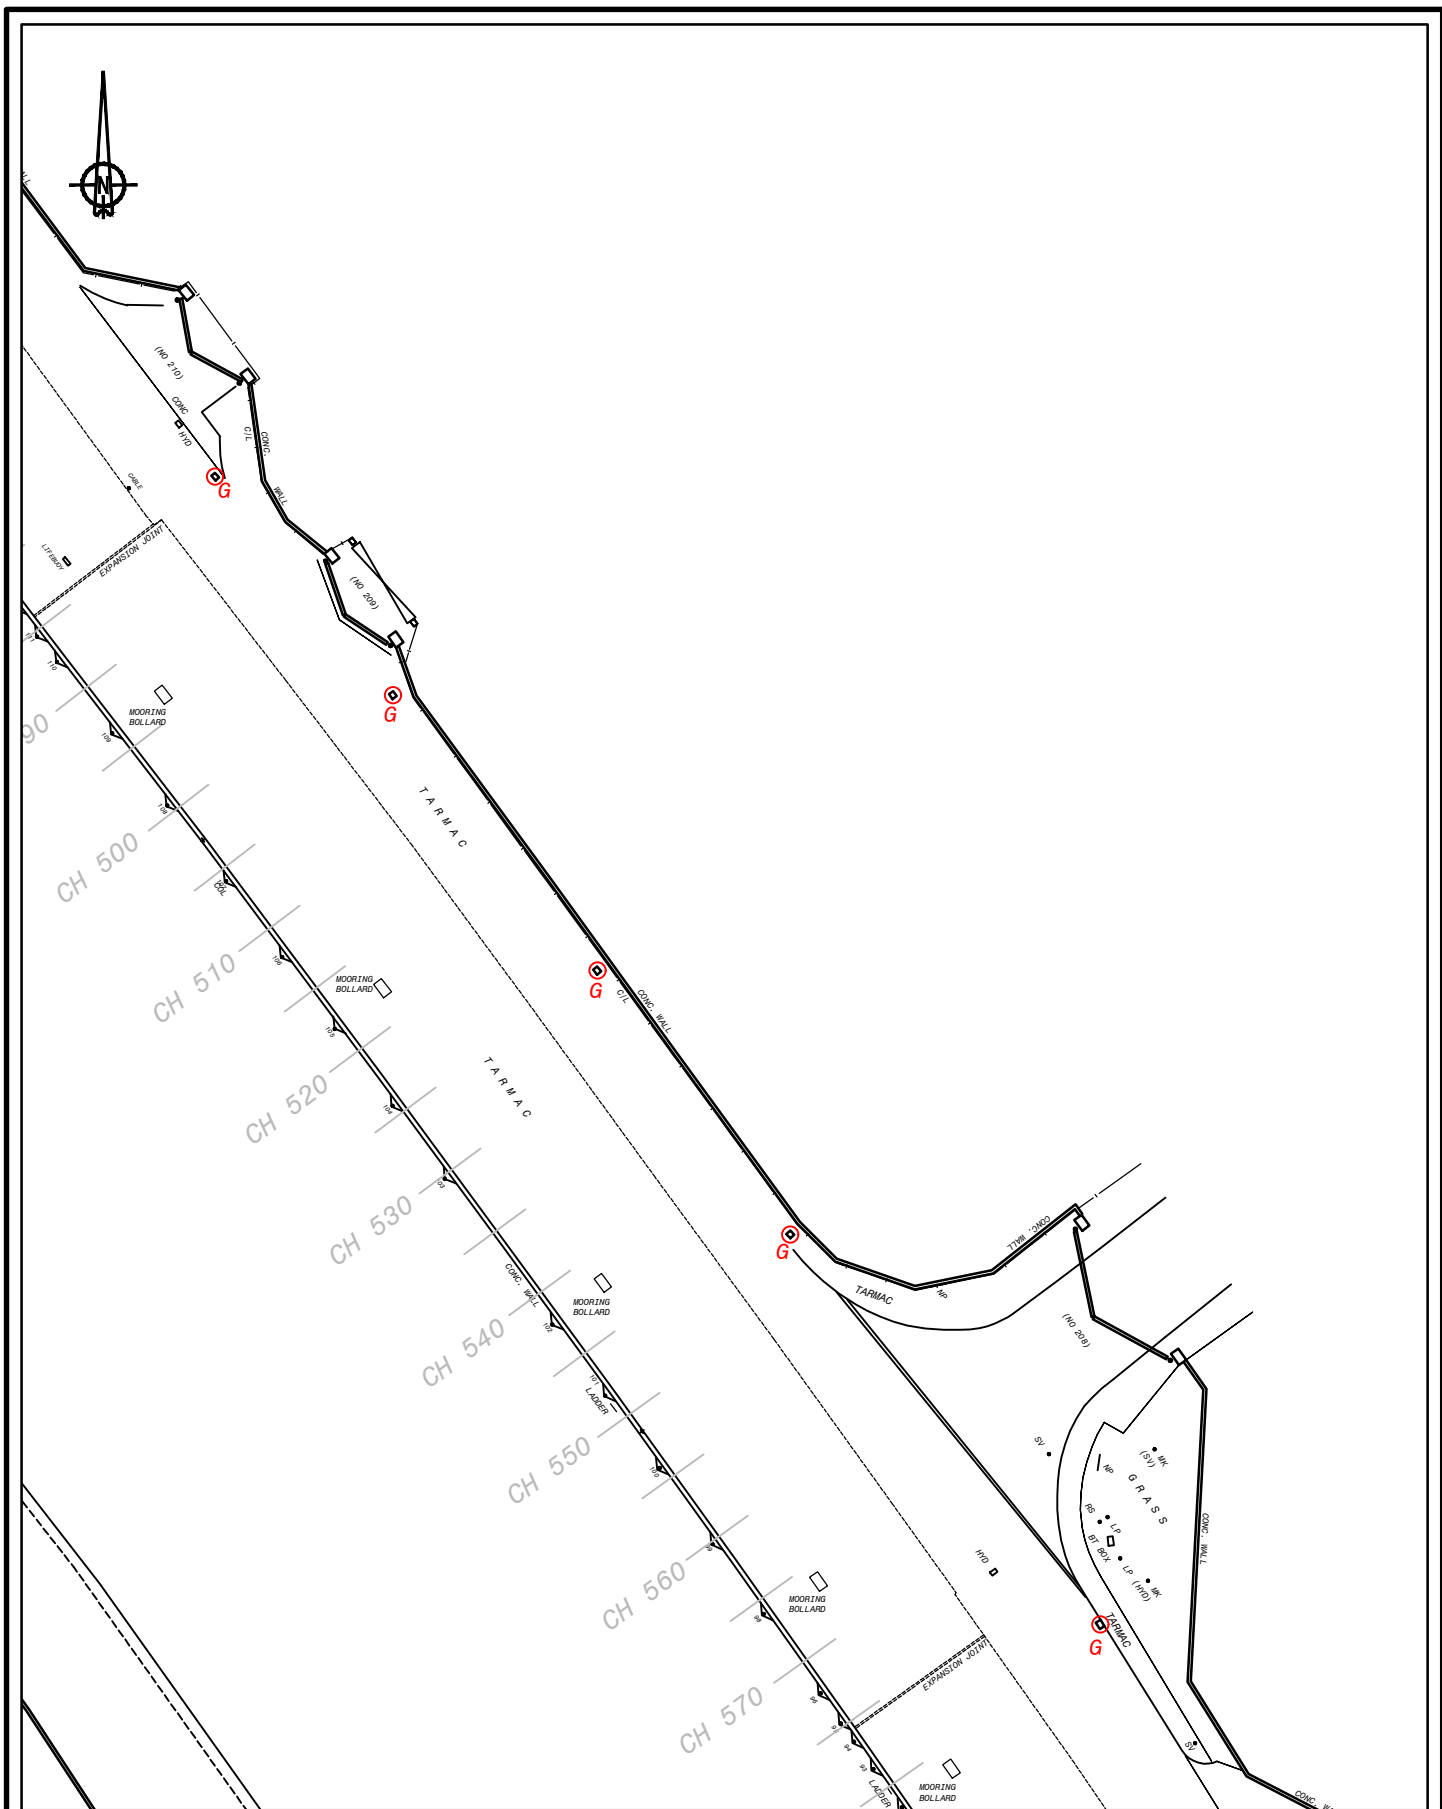

Revisions <table border="1"> <thead> <tr> <th>Rev</th> <th>By</th> <th>Date</th> <th>Aprvd</th> <th>Description</th> </tr> </thead> <tbody> <tr><td> </td><td> </td><td> </td><td> </td><td> </td></tr> <tr><td> </td><td> </td><td> </td><td> </td><td> </td></tr> <tr><td> </td><td> </td><td> </td><td> </td><td> </td></tr> <tr><td> </td><td> </td><td> </td><td> </td><td> </td></tr> <tr><td> </td><td> </td><td> </td><td> </td><td> </td></tr> <tr><td> </td><td> </td><td> </td><td> </td><td> </td></tr> </tbody> </table>						Rev	By	Date	Aprvd	Description																															Project PORT OF WISBECH AUTHORITY PORT ESTATE DRAINAGE					
Rev	By	Date	Aprvd	Description	
Designed K. GOVE OCT '23 Eng. Chk G. EDWARDS OCT '23						Title NENE PARADE SHEET 3	
Drawn K. GOVE OCT '23 Approved M. GREENWOOD OCT '23	
<table border="1"> <tr> <td colspan="4"> Scale 1 : 500 </td> <td colspan="4"> Drawing No P146\03 </td> <td colspan="4"> Rev. - </td> </tr> </table>												Scale 1 : 500				Drawing No P146\03				Rev. -																										
Scale 1 : 500				Drawing No P146\03				Rev. -																																						


Fenland
CAMBRIDGEHIRE
Fenland District Council
Fenland District Council, Fenland Hall, County Road,
March, Cambridgeshire, PE15 8NQ
Tel: 01354 654321 www.fenland.gov.uk

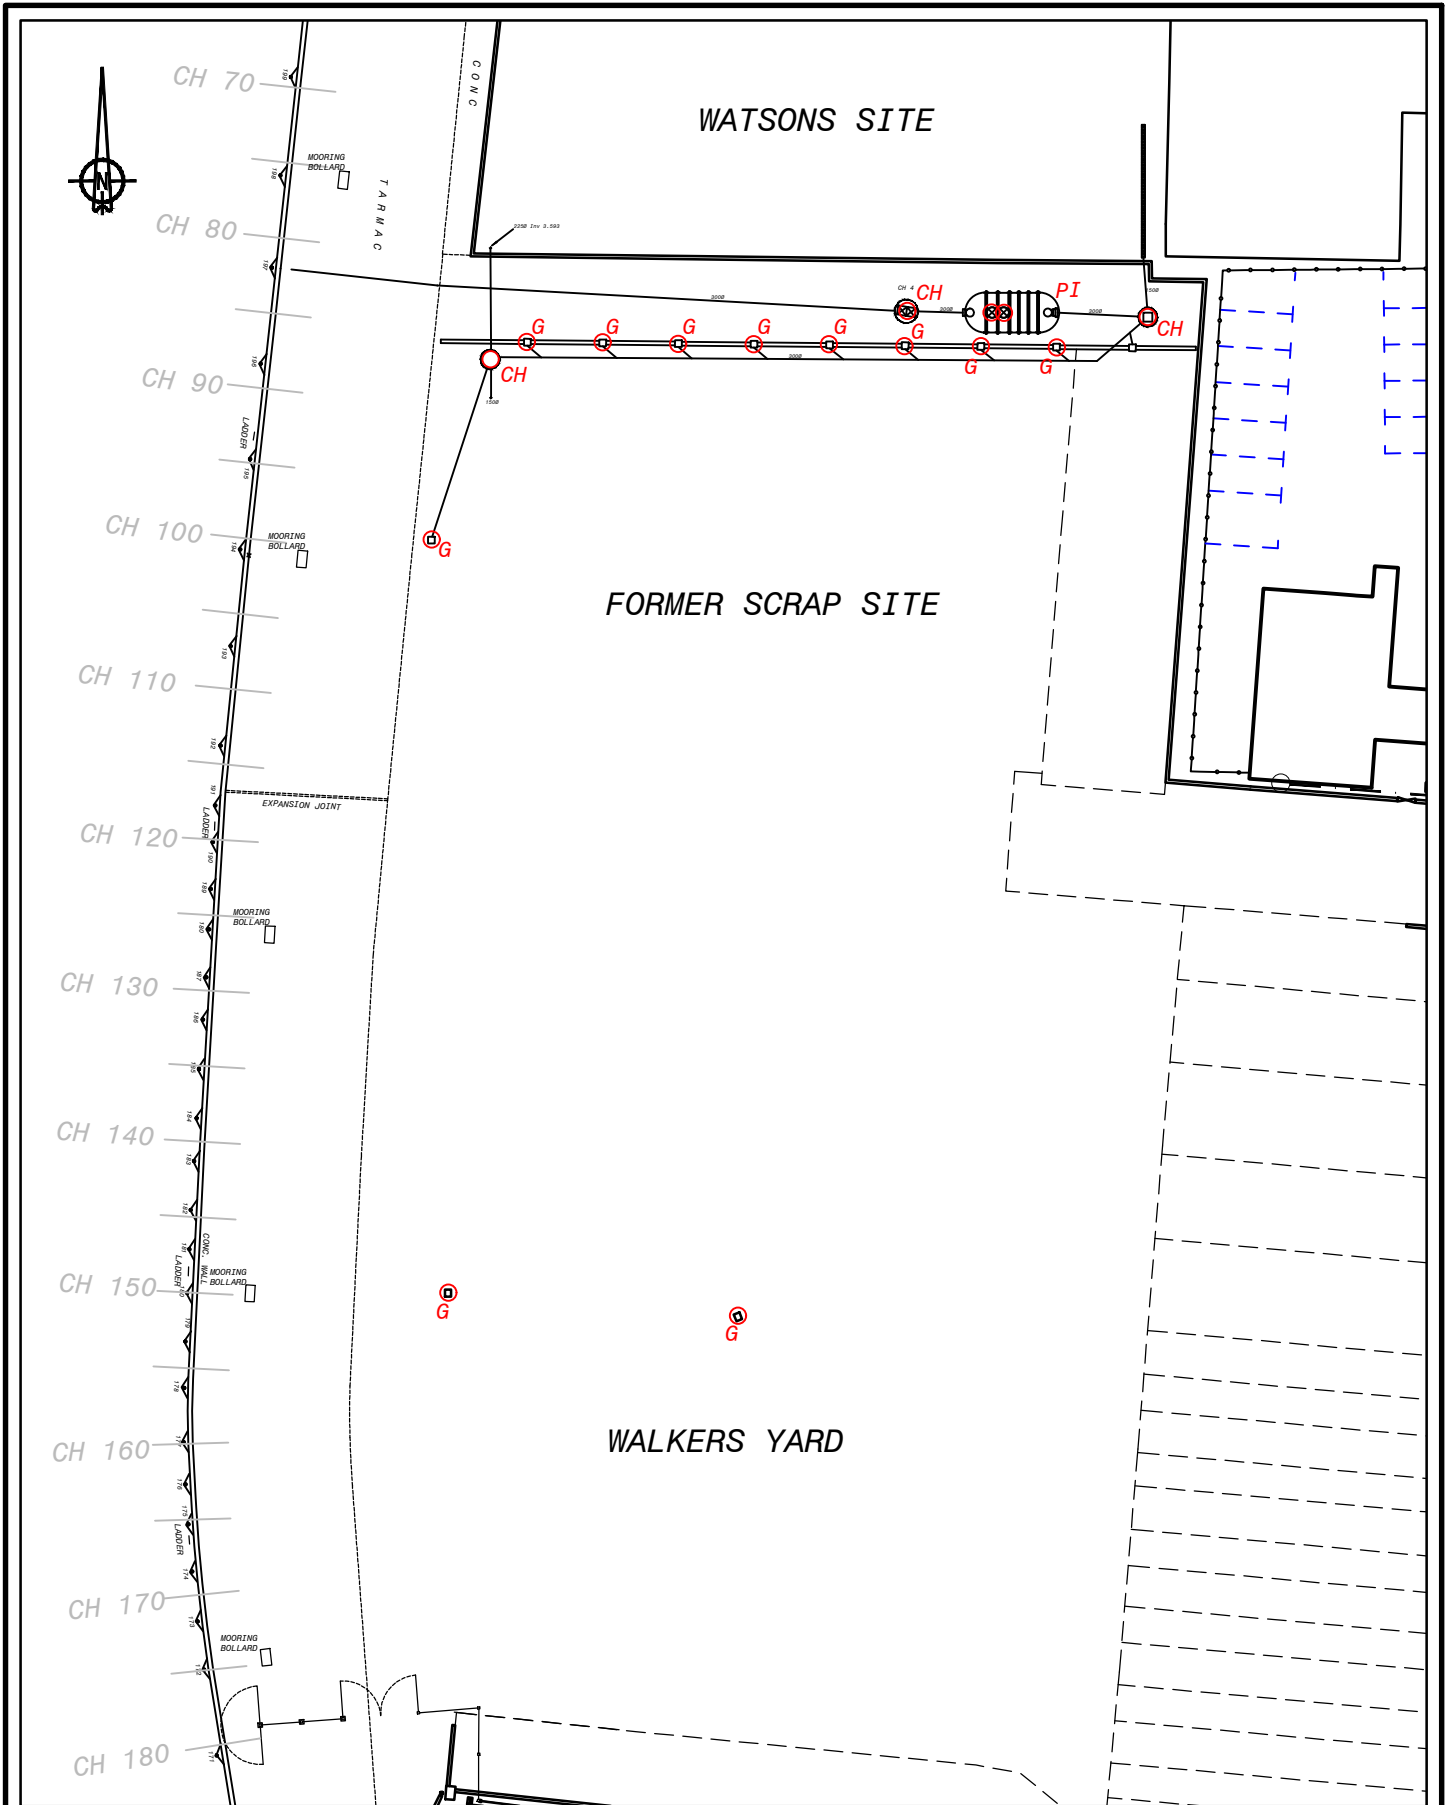

Revisions					
Rev	By	Date	Aprvd	Description	
Designed	K. GOVE	OCT '23	Eng. Chk	G. EDWARDS	OCT '23
Drawn	K. GOVE	OCT '23	Approved	M. GREENWOOD	OCT '23

Project
**PORT OF WISBECH
 AUTHORITY**
PORT ESTATE DRAINAGE

Title
WALKERS YARD




Fenland District Council

Fenland District Council, Fenland Hall, County Road,
 March, Cambridgeshire, PE15 8NQ
 Tel: 01354 654321 www.fenland.gov.uk

Scale	Drawing No	Rev.
1:500	P146\04	-

SWING BERTH

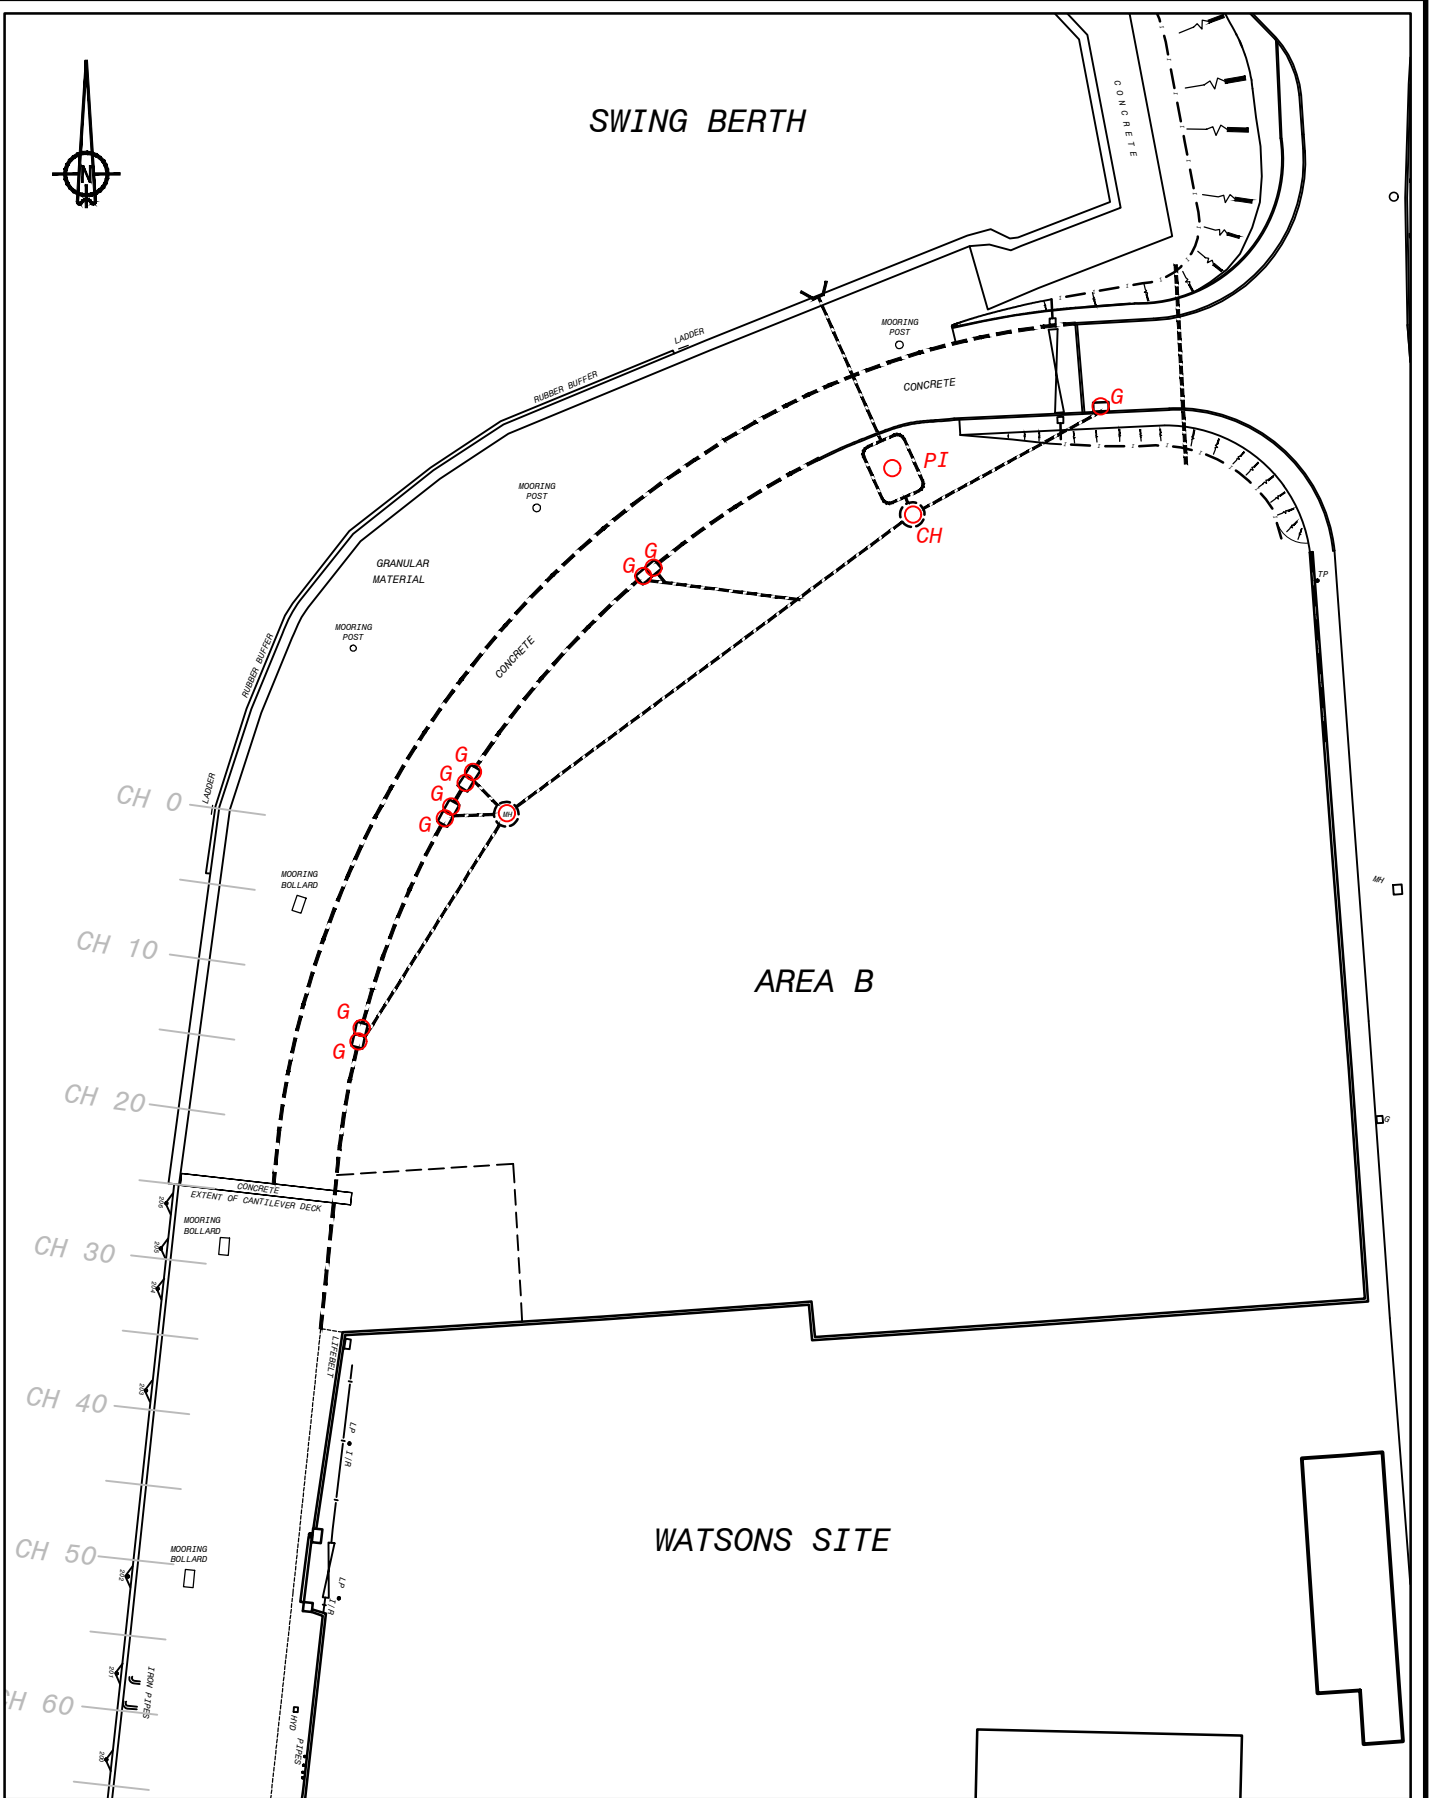

Revisions					
Rev	By	Date	Aprvd	Description	
Designed	K. GOVE	OCT '23	Eng. Chk	G. EDWARDS	OCT '23
Drawn	K. GOVE	OCT '23	Approved	M. GREENWOOD	OCT '23

Project	PORT OF WISBECH AUTHORITY PORT ESTATE DRAINAGE
Title	AREA B



Fenland District Council

Fenland District Council, Fenland Hall, County Road,
March, Cambridgeshire, PE15 8NQ
Tel: 01354 654321 www.fenland.gov.uk

Scale	Drawing No	Rev.
1:500	P146\05	-